


整理番号	区間長	車道巾員	路肩巾員	歩道巾員	特選所巾員	分離帯巾員	全巾員	路面種別	設計CBR	舗装年度	改良未改良	改良年度	備考
1	7.8	2.6	1.0				3.6	OS			未		
2	11.0	2.6	1.0				3.6	"			"		
3	14.8	3.0	1.0				4.0	"			"		
4	3.0	2.6	1.0				3.6	OS			"		
5	3.0	3.1	1.0				4.1	"			"		
6	1.6	3.3	1.0				4.3	OS			"		
7	5.1	2.4	1.0				3.4	CO			"		
8	3.4	2.4	1.0				3.4	"			"		
9	2.5	2.3	1.0				3.3	"			"		
10	6.0	2.3	1.0				3.3	"			"		
11	1.4	2.0	1.0				3.0	"			"		
12	5.1	1.1	1.0				2.1	"			"		
13	1.8	1.4	1.0				2.4	"			"		
14	18.5	2.3	1.0				3.3	"			"		
15	7.7	2.3	1.0				3.3	"			"		
16	3.6	2.4	1.0				3.4	"			"		
17	4.5	2.3	1.0				3.3	"			"		
計	100.8												

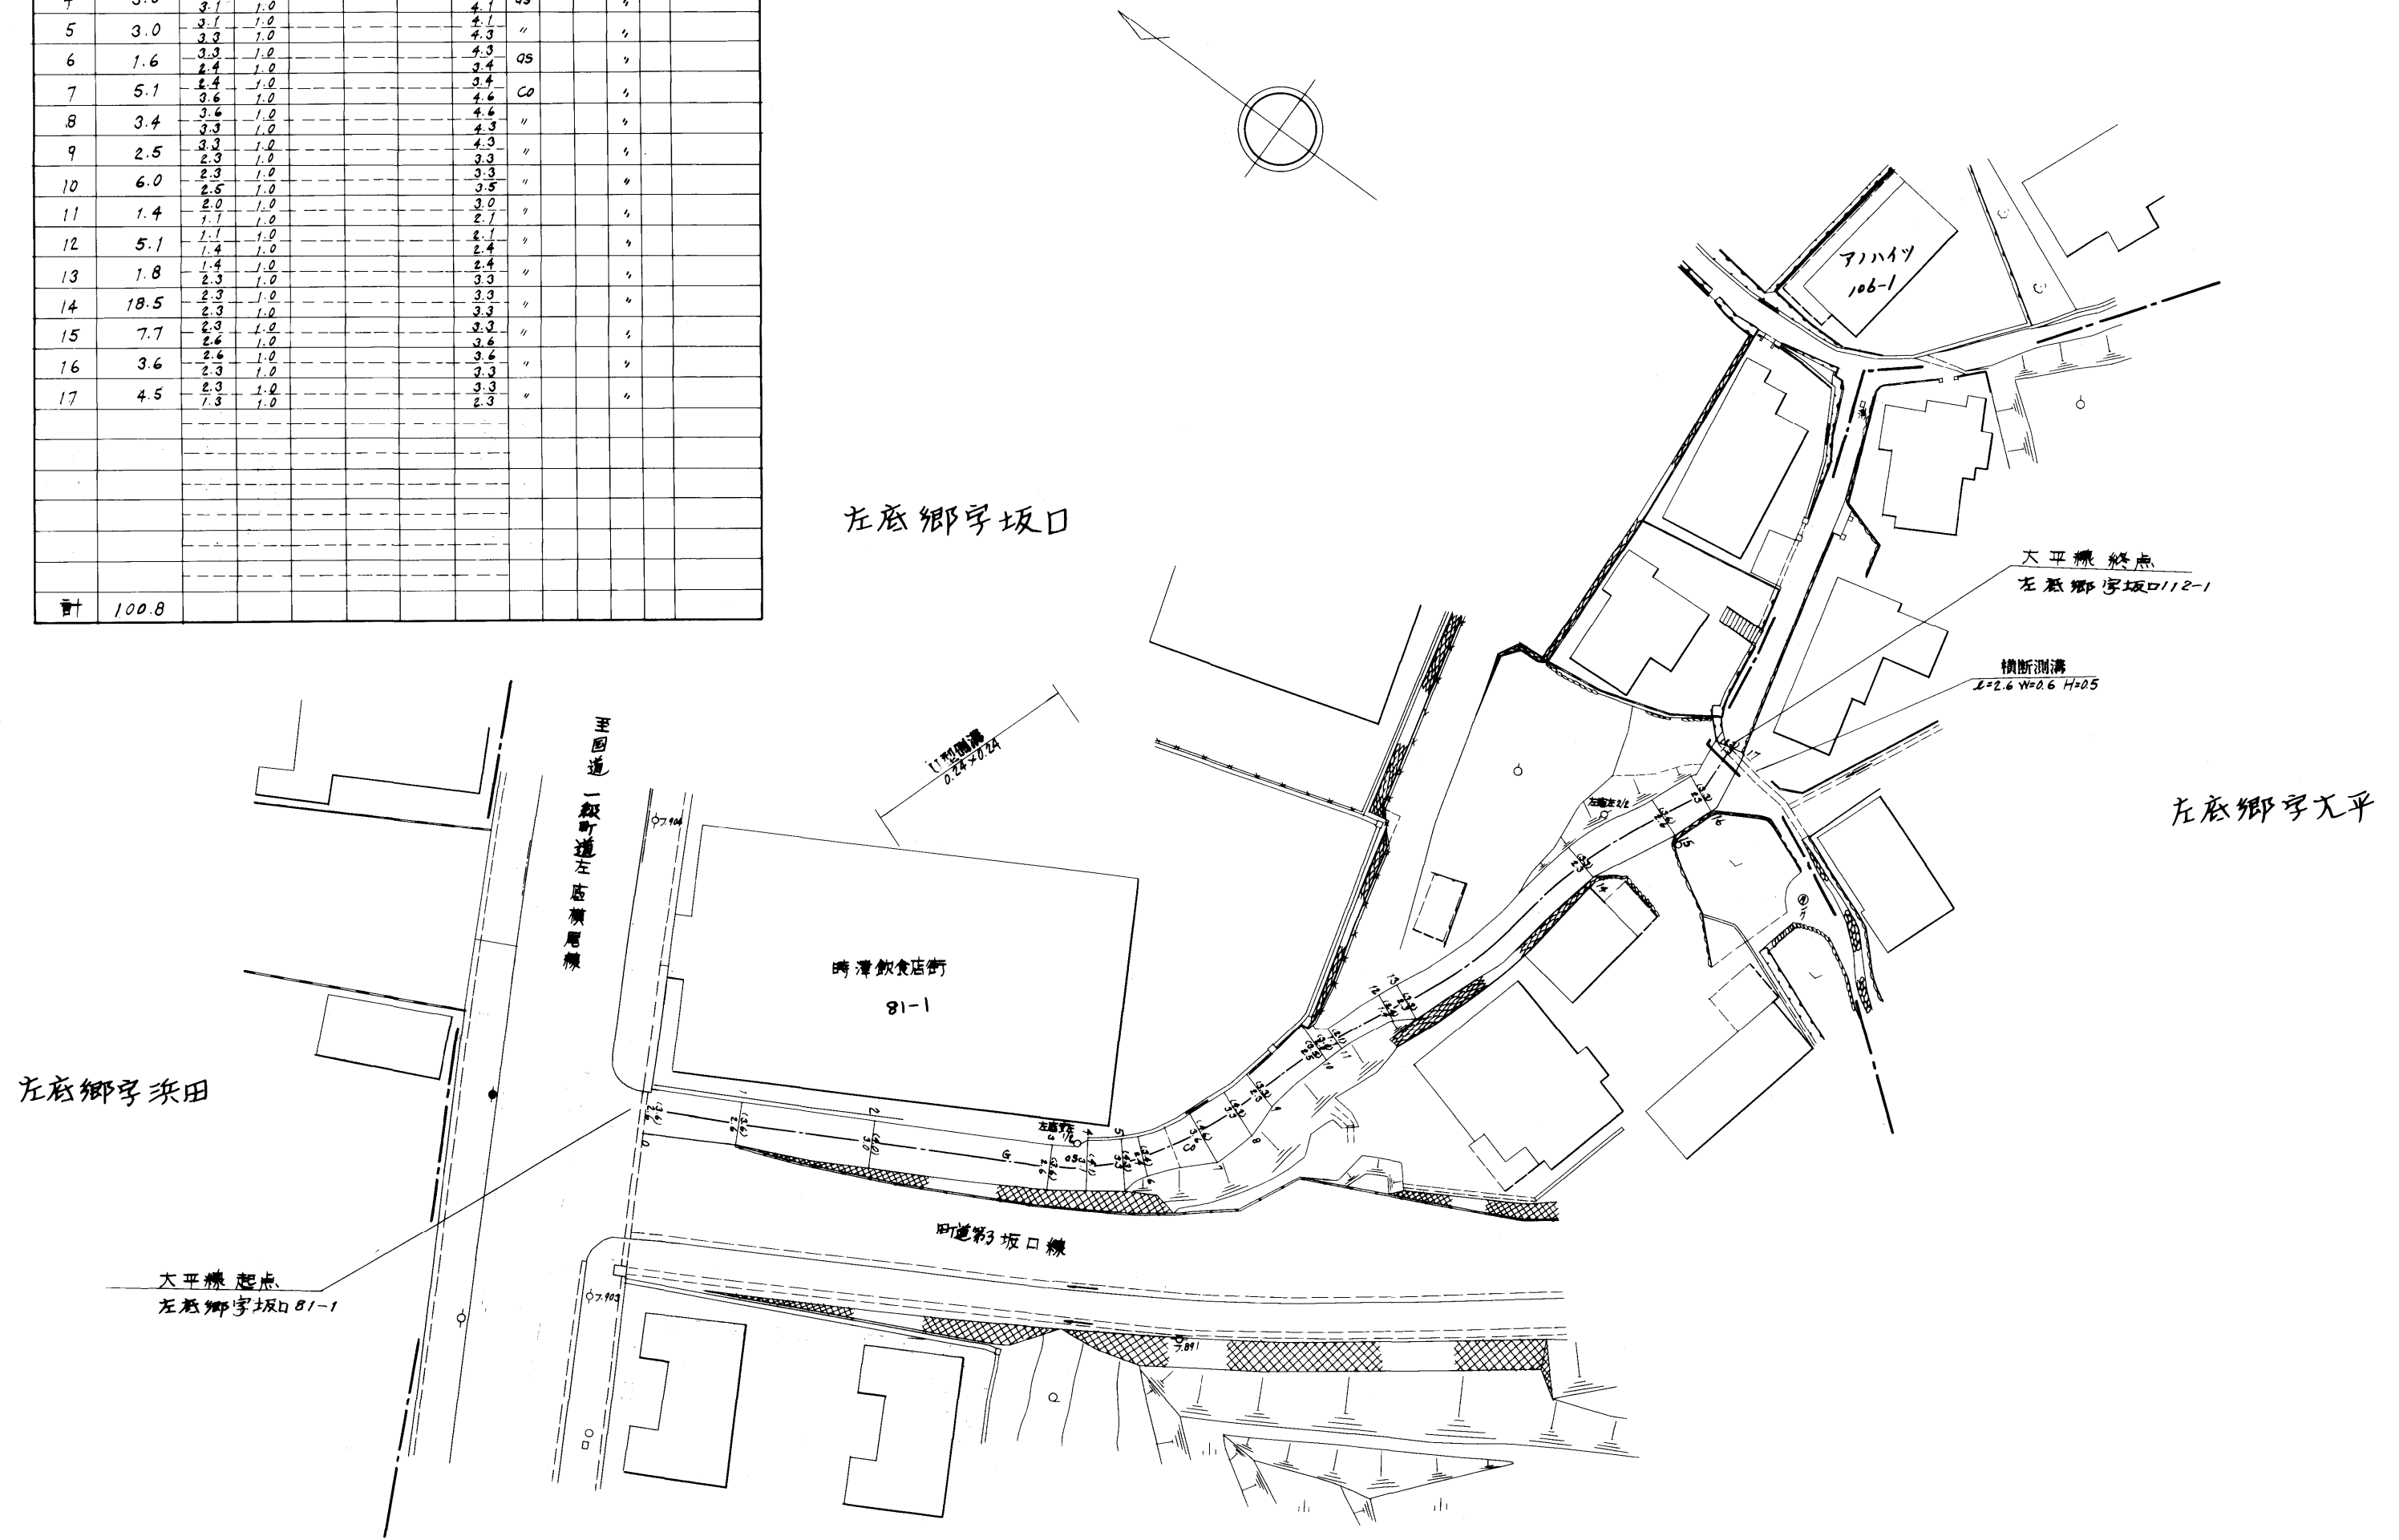

路線名	一般町道 大 平 線		
図面番号	1	縮尺	1:500
作成年月日	昭和59年4月1日		
作成者	扇精光株式会社		
<b>時津町役場</b>			