


整理番号	区間長	車道幅員	路肩幅員	歩道等幅員(右)	歩道等幅員(左)	待避所幅員	中央帯幅員	全幅員	路面種別	設計C B R	舗装年度	改良未改良	改良年度	備考
1	8.4	5.4	1.0					6.4	as			未		
		3.4	1.0					4.4	"			"		
2	6.0	4.8	1.0					5.8	"			"		
3	9.8	4.2	1.0					5.2	"			"		
4	24.2	4.1	1.0					5.1	"			"		
5	1.4	4.1	1.0					5.1	"			"		
6	18.9	4.3	1.0					5.3	"			"		
7	7.5	2.0	1.0					3.0	"	2017		"	第2中通橋	
8	10.8	2.6	1.0					3.6	"			"		
9	6.8	3.1	1.0					4.1	"			"		
10	9.6	3.1	1.0					4.1	"			"		
11	10.2	3.1	1.0					4.1	"			"		
12	4.6	3.4	1.0					4.4	"			"		
13	5.8	3.4	1.0					4.4	"			"		
14	5.3	3.5	1.0					4.5	"			"		
15	6.0	2.4	1.0					3.4	"			"		
16	10.0	2.2	1.0					3.2	"			"		
17	5.6	2.7	1.0					3.7	Co			"		
計	150.9													

1号支線

1	2.6	6.7	1.0					7.7	as			未		
		3.0	1.0					4.0	"			"		
2	2.0	1.9	1.0					2.9	"			"		
3	3.5	2.1	1.0					3.1	"			"		
4	30.5	2.1	1.0					3.1	"			"		
		3.0	1.0					4.0	"			"		
5	32.1	2.1	1.0					3.1	"			"		
6	4.5	2.1	1.0					3.1	"			"		
		3.3	1.0					4.3	"			"		
7	3.4	3.0	1.0					4.0	"			"		
8	5.7	3.0	1.0					4.0	"			"		
		1.5	1.0					2.5	"			"		
計	84.3													

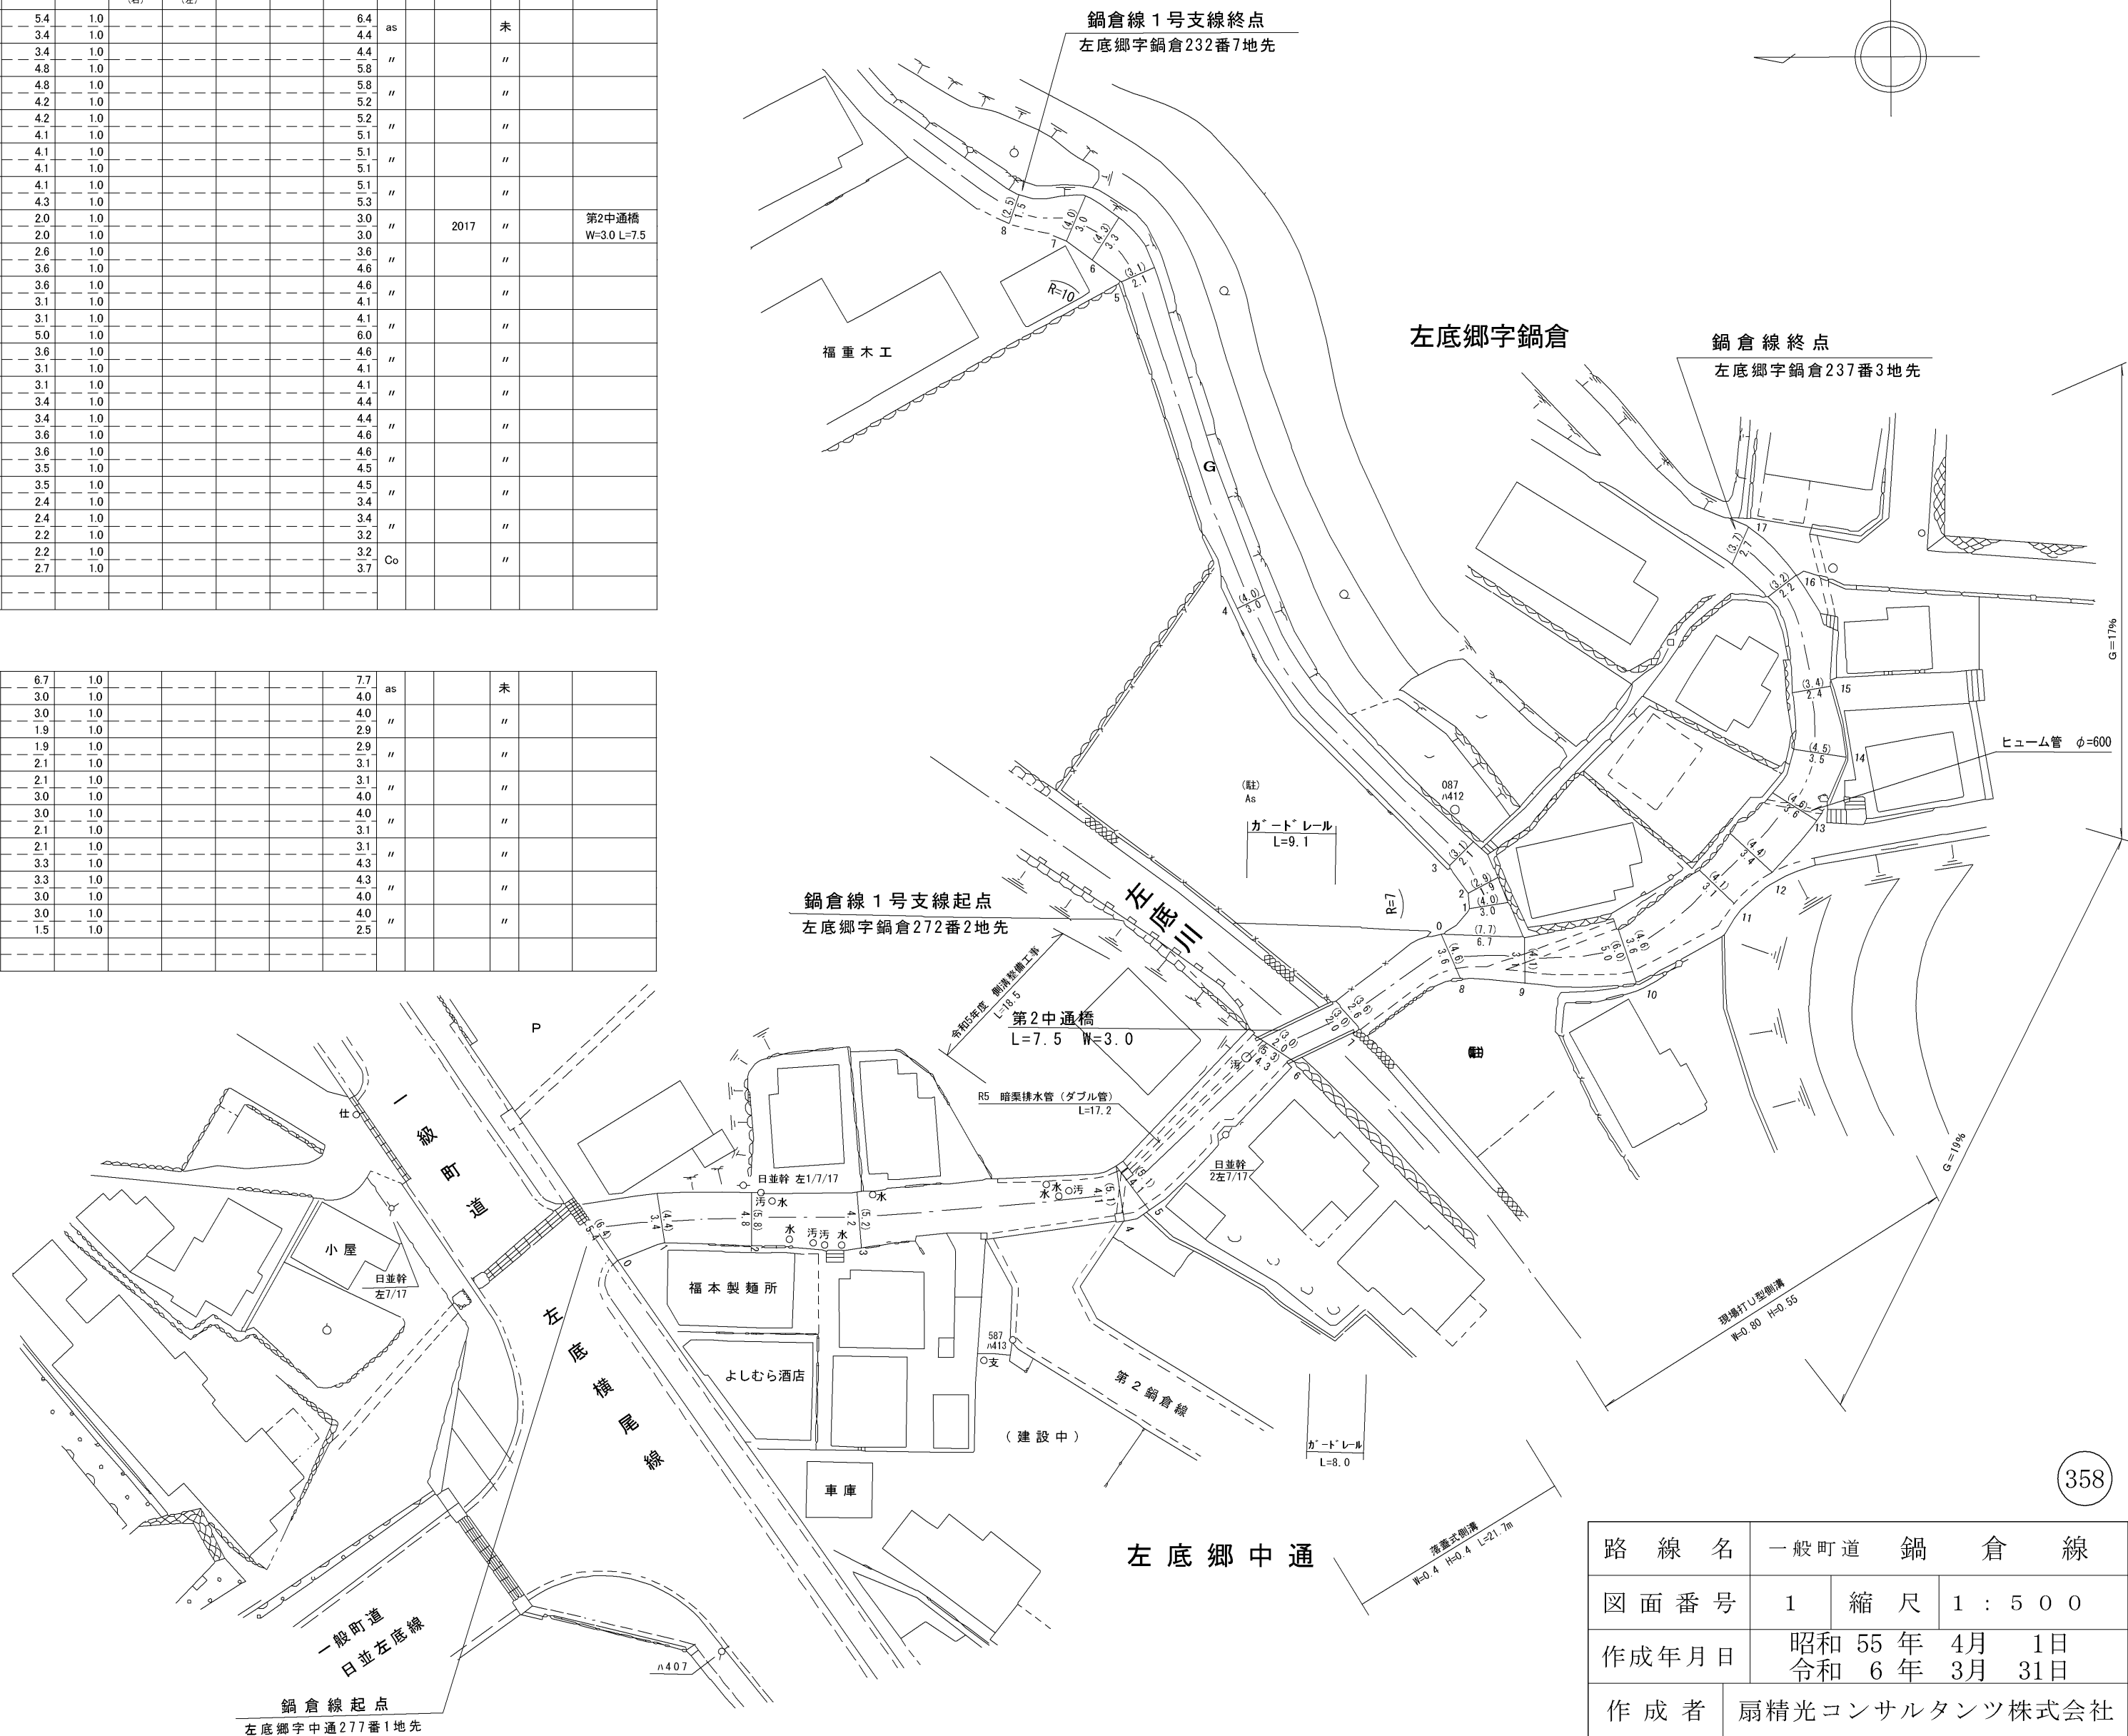

路線名	一般町道 鍋倉線		
図面番号	1	縮尺	1:500
作成年月日	昭和55年4月1日 令和6年3月31日		
作成者	扇精光コンサルタンツ株式会社		
時津町役場			