


整理番号	区間長	車道巾員	路肩巾員	歩道巾員	待避所巾員	分離帯巾員	全巾員	路面種別	設計CBR	舗装年度	改良未改良	改良年度	備考
1	0.9	3.7 3.9	1.0 1.0				6.7 4.9	05			未		
2	15.7	3.9 3.9	1.0 1.0				4.9 4.9	"			"		
3	7.7	4.5 3.0	1.0 1.0				5.5 4.0	"			"		
4	16.0	5.0 5.0	1.0 1.0				6.0 6.0	"			"		
5	3.7	5.0 4.0	1.0 1.0				6.0 7.0	"			"		
6	5.5	4.0 4.7	1.0 1.0				7.0 5.7	"			"		
7	1.8	4.7 4.5	1.0 1.0				5.7 5.5	"			"		
8	5.2	4.5 2.8	1.0 1.0				5.5 3.8	"			"		
9	8.5	2.8 2.8	1.0 1.0				3.8 3.8	"			"		
10	3.0	2.8 2.9	1.0 1.0				3.8 3.9	"			"		
11	14.2	2.9 2.8	1.0 1.0				3.9 3.8	"			"		
12	2.0	2.8 2.9	1.0 1.0				3.8 5.9	"			"		
13	1.2	4.8 4.8	1.0 1.0				5.8 5.8	"			"		
14	2.0	4.8 2.8	1.0 1.0				5.8 3.8	"			"		
15	13.1	2.8 3.0	1.0 1.0				3.8 4.0	"			"		
16	2.0	3.0 3.3	1.0 1.0				4.0 7.3	"			"		
計	103.3												

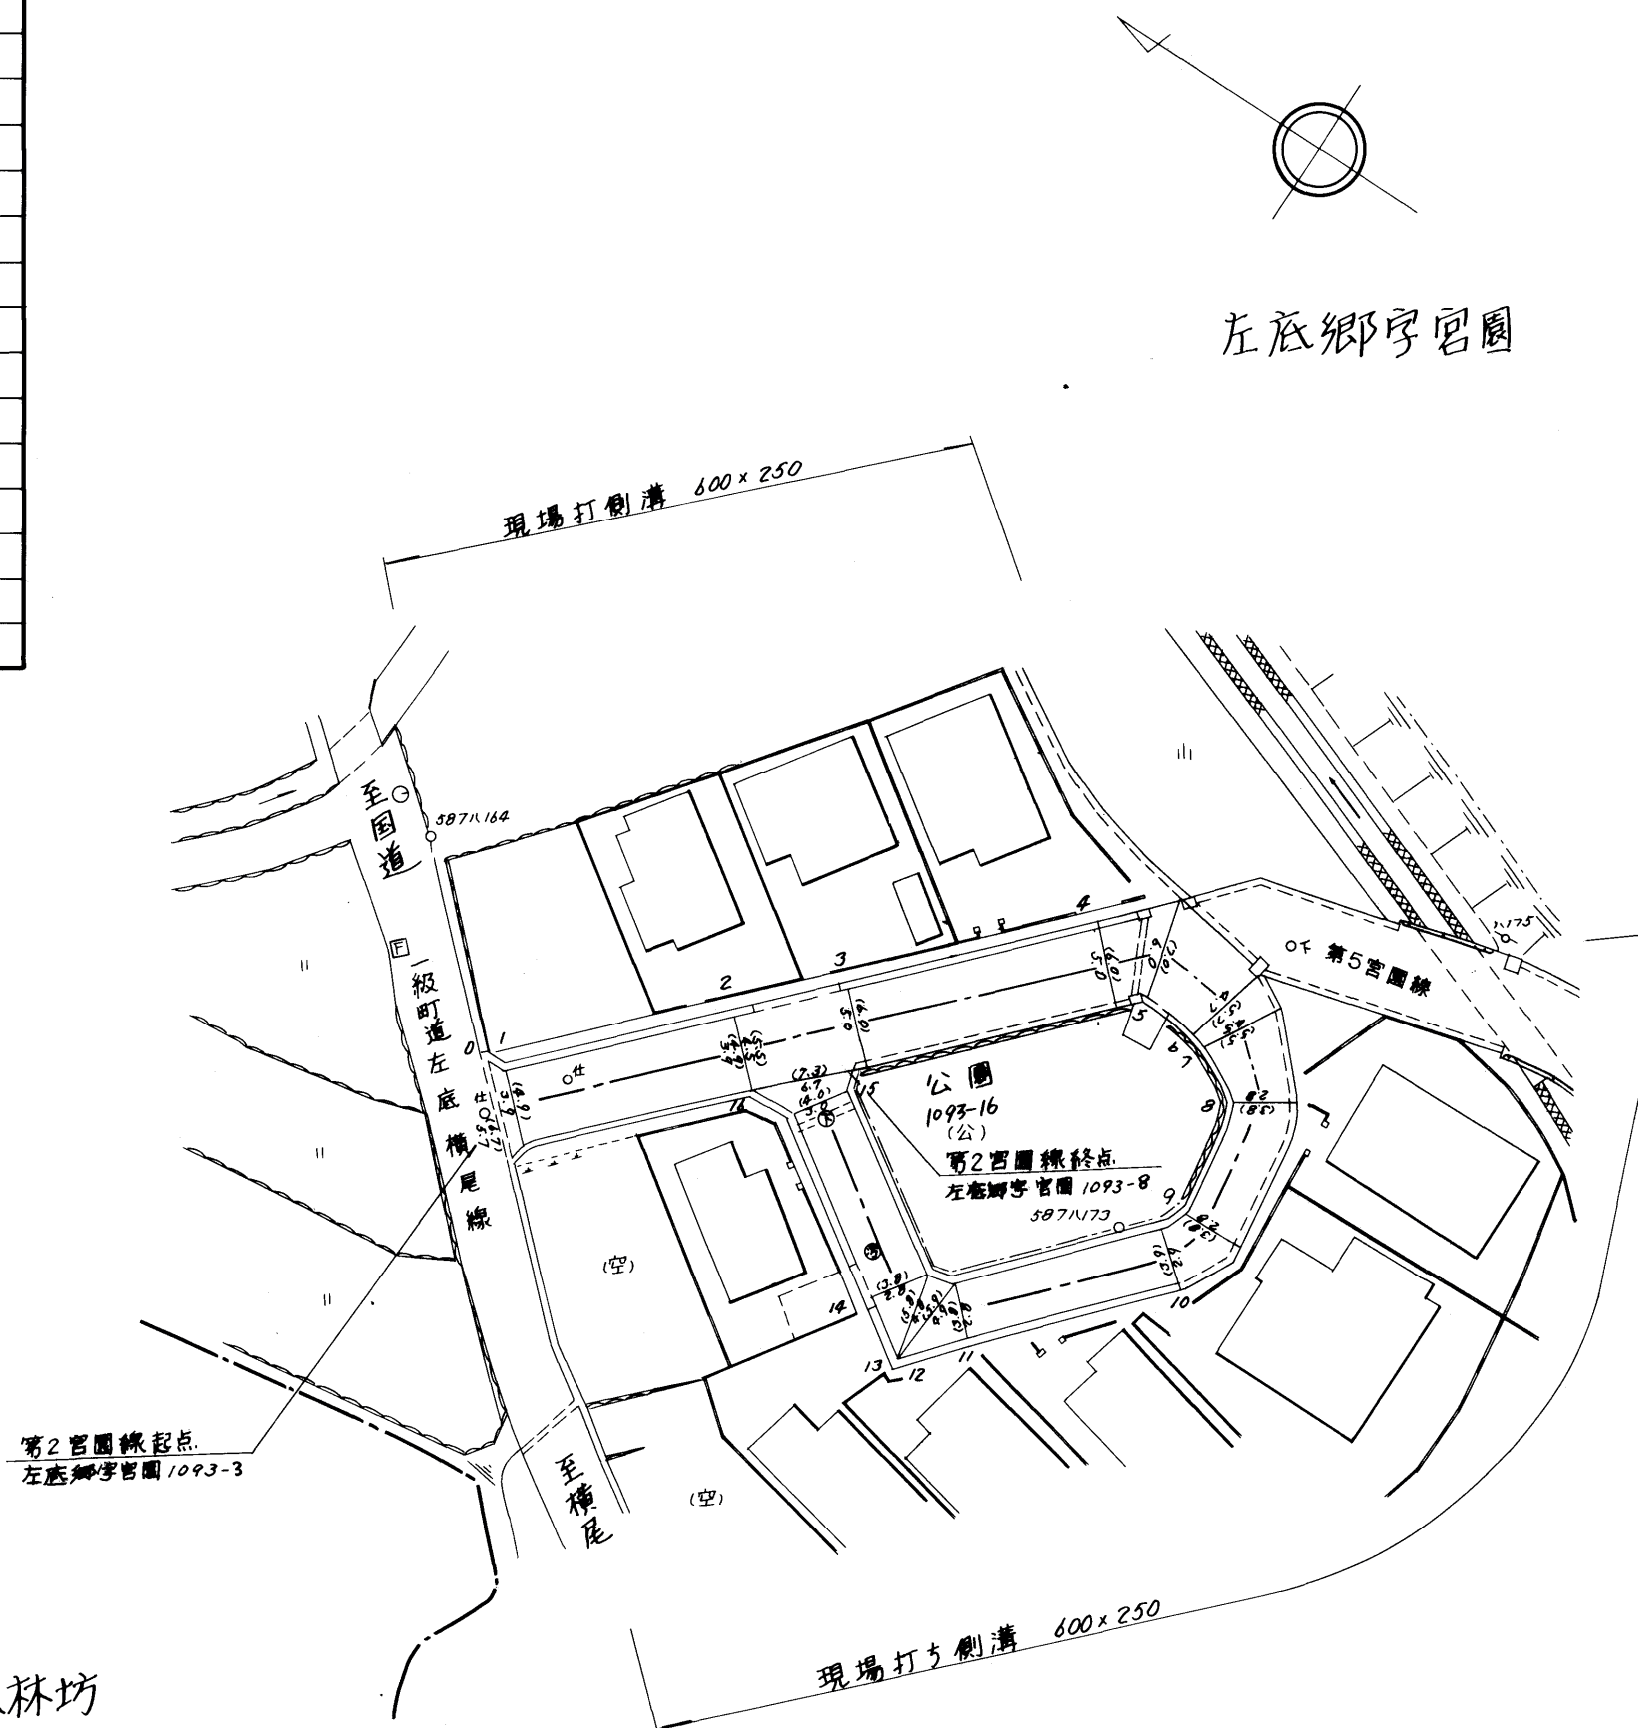

左底郷字風林坊

路線名	一般町道 第2宮園線		
図面番号	1	縮尺	1:500
作成年月日	昭和56年3月28日 平成11年3月31日		
作成者	扇精光株式会社		
時津町役場			