


整理番号	区間長	車道幅員	路肩幅員	歩道等幅員(右)	歩道等幅員(左)	待避所幅員	中央帯幅員	全幅員	路面種別	設計C/R	舗装年度	改良未改良	改良年度	備考
1	1.8	11.5 8.2	1.0					12.5 9.2	as		1992	改	1992	
2	2.5	8.2 5.0	1.0					9.2 6.0	"		"	"	"	
3	75.7	5.0 5.0	1.0					6.0 6.0	"		"	"	"	
4	5.9	5.0 10.0	1.0					6.0 11.0	"		"	"	"	
5	5.8	10.0 5.0	1.0					11.0 6.0	"		"	"	"	
6	18.6	5.0 5.0	1.0					6.0 6.0	"		"	"	"	
7	13.0	5.0 5.0	1.0					6.0 6.0	"		"	"	"	
8	3.7	13.0 5.0	1.0					14.0 6.0	"		"	"	"	
9	71.1	5.0 5.0	1.0					6.0 6.0	"		"	"	"	
10	2.4	5.0 6.7	1.0					6.0 7.7	"		"	"	"	
11	1.5	6.7 11.5	1.0					7.7 12.5	"		"	"	"	
12	21.0	5.0 5.0	1.0					6.0 6.0	"		"	"	"	
13	4.5	5.0 10.0	1.0					6.0 11.0	"		"	"	"	
14	3.2	10.0 8.5	1.0					11.0 9.5	"		"	"	"	
15	3.7	8.5 5.0	1.0					9.5 6.0	"		"	"	"	
16	61.4	5.0 5.0	1.0					6.0 6.0	"		"	"	"	
17	1.4	5.0 5.5	1.0					6.0 6.5	"		"	"	"	
18	2.2	5.5 9.8	1.0					6.5 10.8	"		"	"	"	
計	299.4													

1	3.8	8.3 4.8	1.0					9.3 5.8	as		1993	改	1993	
2	19.8	4.8 4.9	1.0					5.8 5.9	"		"	"	"	
3	1.4	4.9 6.1	1.0					5.9 7.1	"		"	"	"	
4	5.0	6.1 9.2	1.0					7.1 10.2	"		"	"	"	
5	5.2	9.2 10.9	1.0					10.2 11.9	"		"	"	"	
計	35.2													

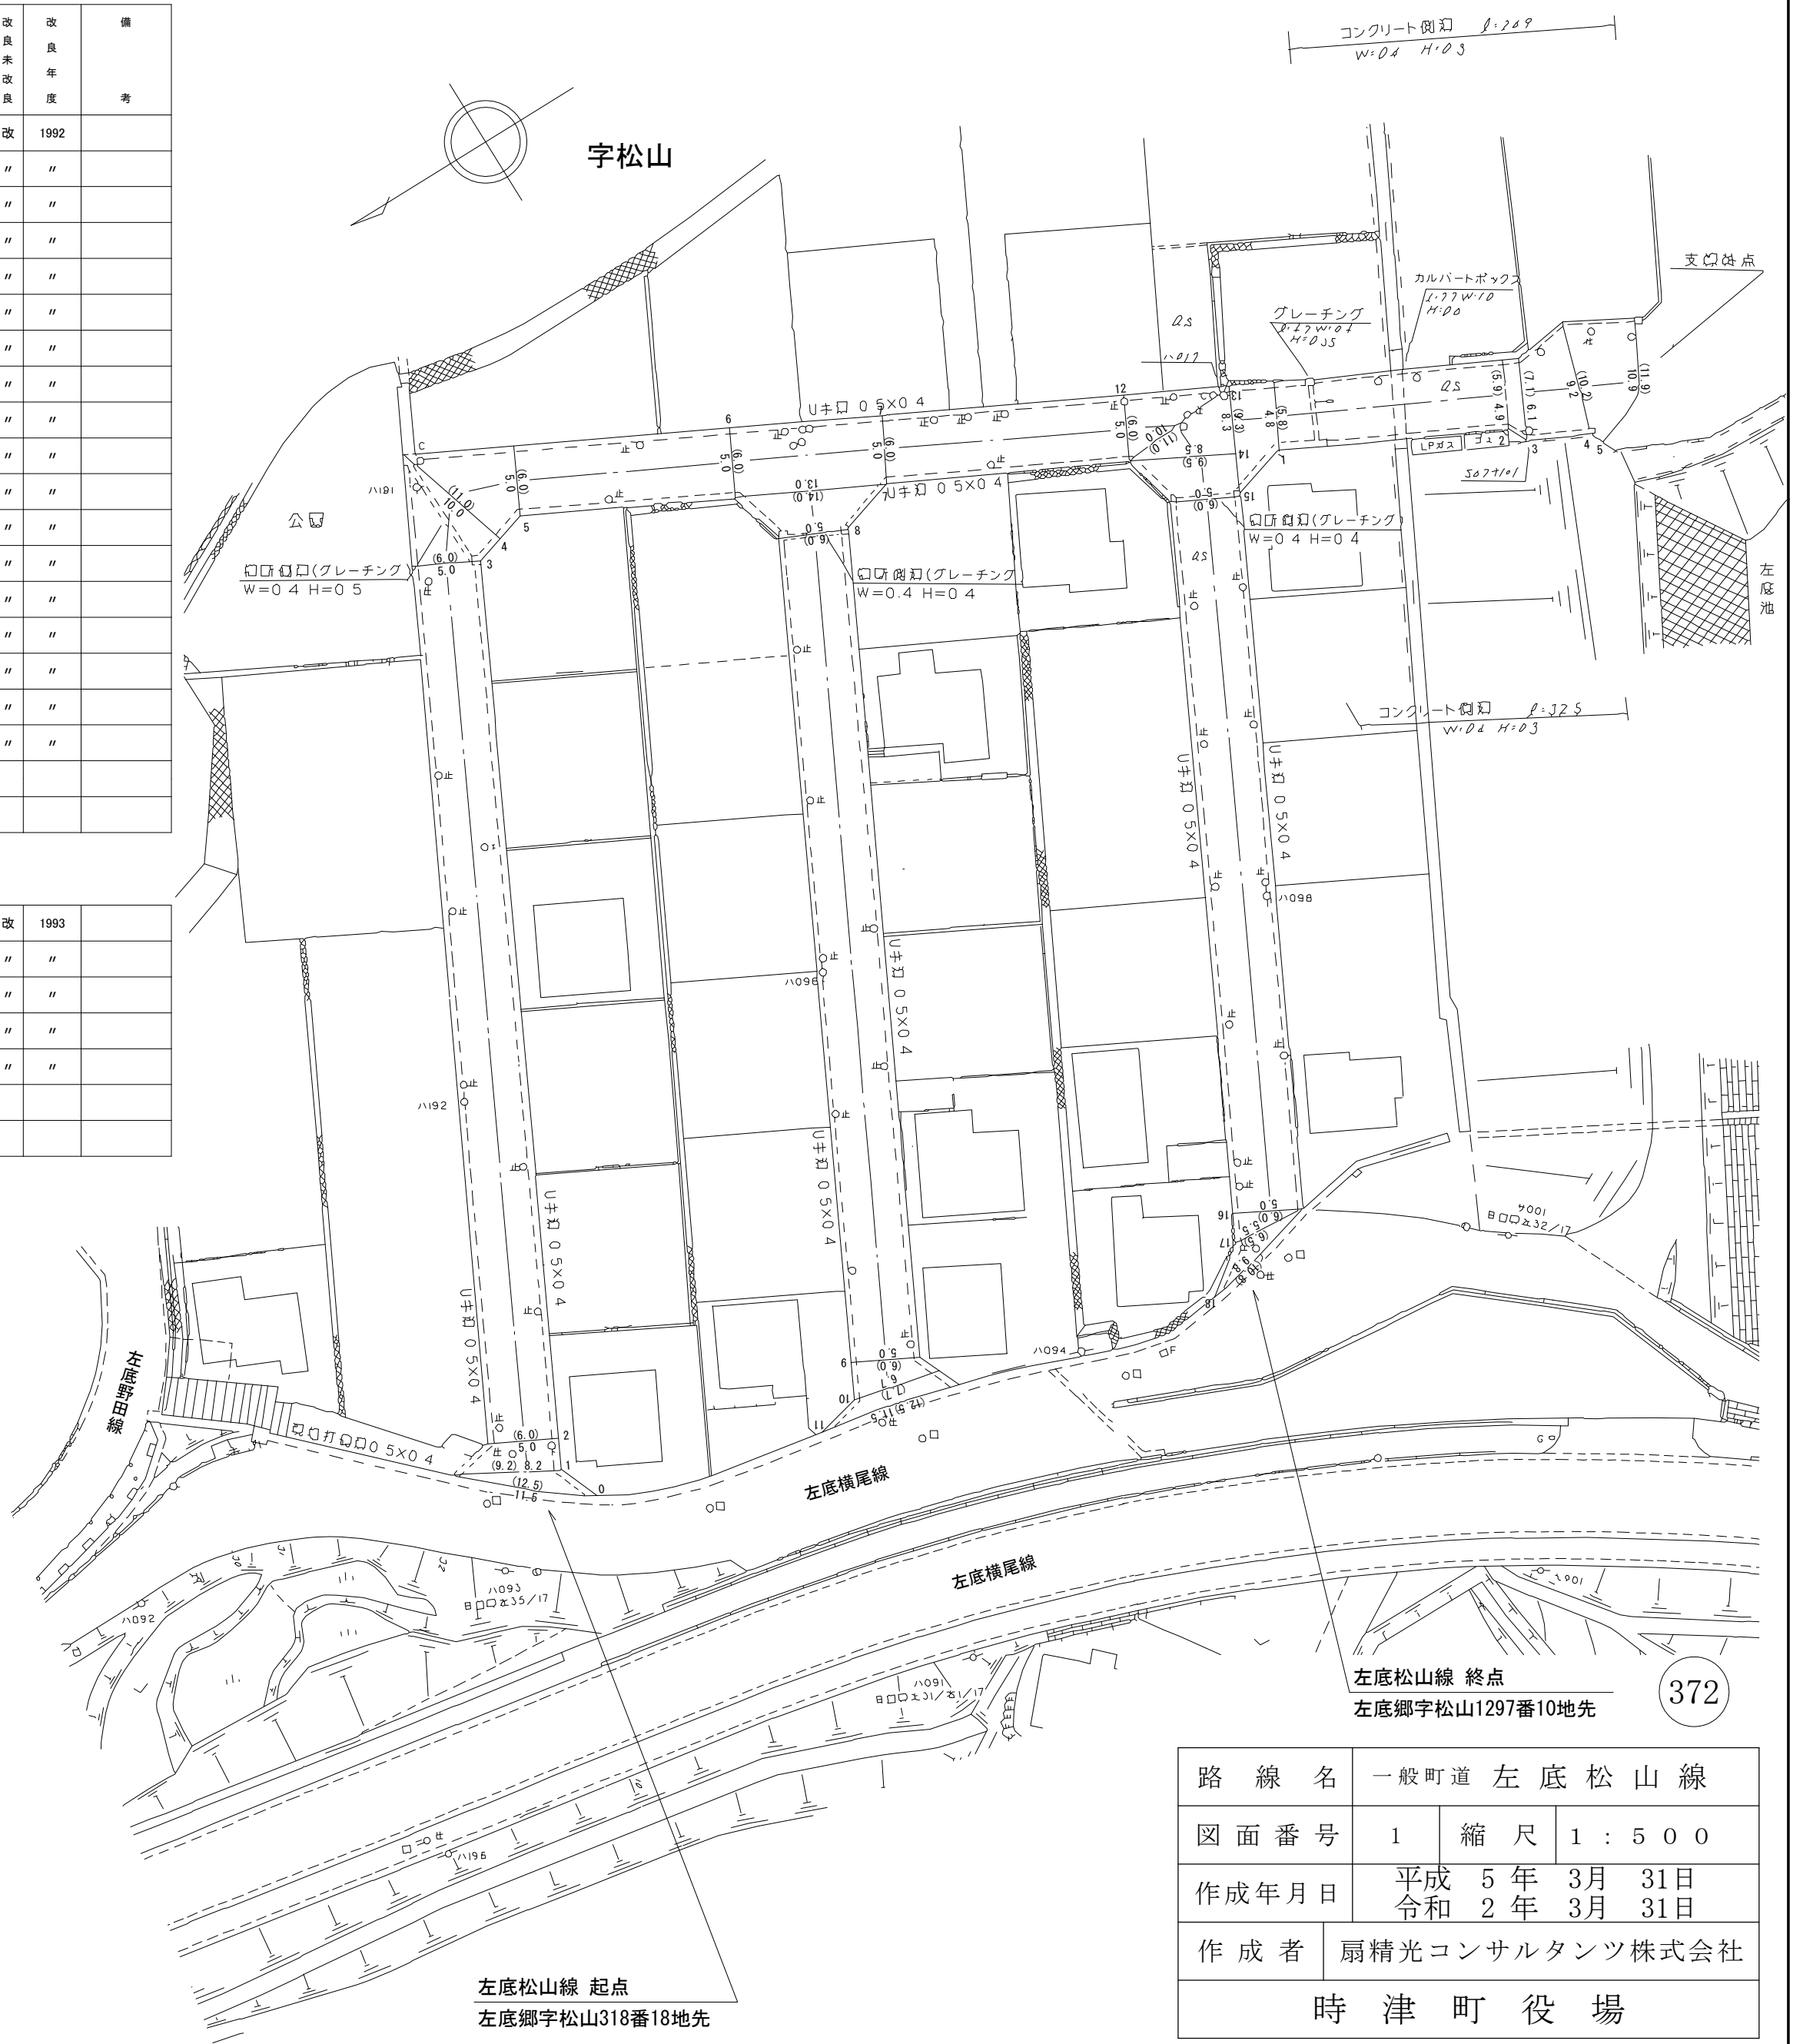

路線名	一般町道 左底松山線		
図面番号	1	縮尺	1 : 500
作成年月日	平成 5 年 3 月 31日 令和 2 年 3 月 31日		
作成者	扇精光コンサルタンツ株式会社		
時津町役場			

372