


路線区間	其間区	車道幅員		歩道幅員	歩道幅員(右)	歩道幅員(左)	待避施設	中絶	全長	路面種別	投光器	舗装	改良年度	改良年度	備考	
		幅員	幅員													
1	30.9	4.2	1.0						5.2	as			2016	改	2016	
		2.2	1.0						3.2							
2	34.1	1.4	1.0						2.4	"		"	"	"		
		3.3	1.0						4.3	"		"	"	"		
3	28.1	3.3	1.0						4.3	"		"	"	"		
		4.3	1.0						5.3	"		"	"	"		
4	12.4	3.5	1.0						4.5	"		"	"	"		
		3.5	1.0						4.5	"		"	"	"		
5	15.5	5.5	1.0						6.5	"		"	"	"		
		5.5	1.0						6.5	"		"	"	"		
6	4.4	3.3	1.0						4.3	"		"	"	"		
		3.3	1.0						4.3	"		"	"	"		
7	9.2	4.0	1.0						5.0	"		"	"	"		
		4.0	1.0						5.0	"		"	"	"		
8	18.1	3.0	1.0						4.0	"		"	"	"		
		3.0	1.0						4.0	"		"	"	"		
9	8.0	3.1	1.0						4.1	"		"	"	"		
		3.1	1.0						4.1	"		"	"	"		
10	6.6	4.0	1.0						5.0	"		"	"	"		
		4.0	1.0						5.0	"		"	"	"		
11	2.3	4.0	1.0						5.0	"		"	"	"		
		6.6	1.0						7.6	"		"	"	"		
計	169.6															

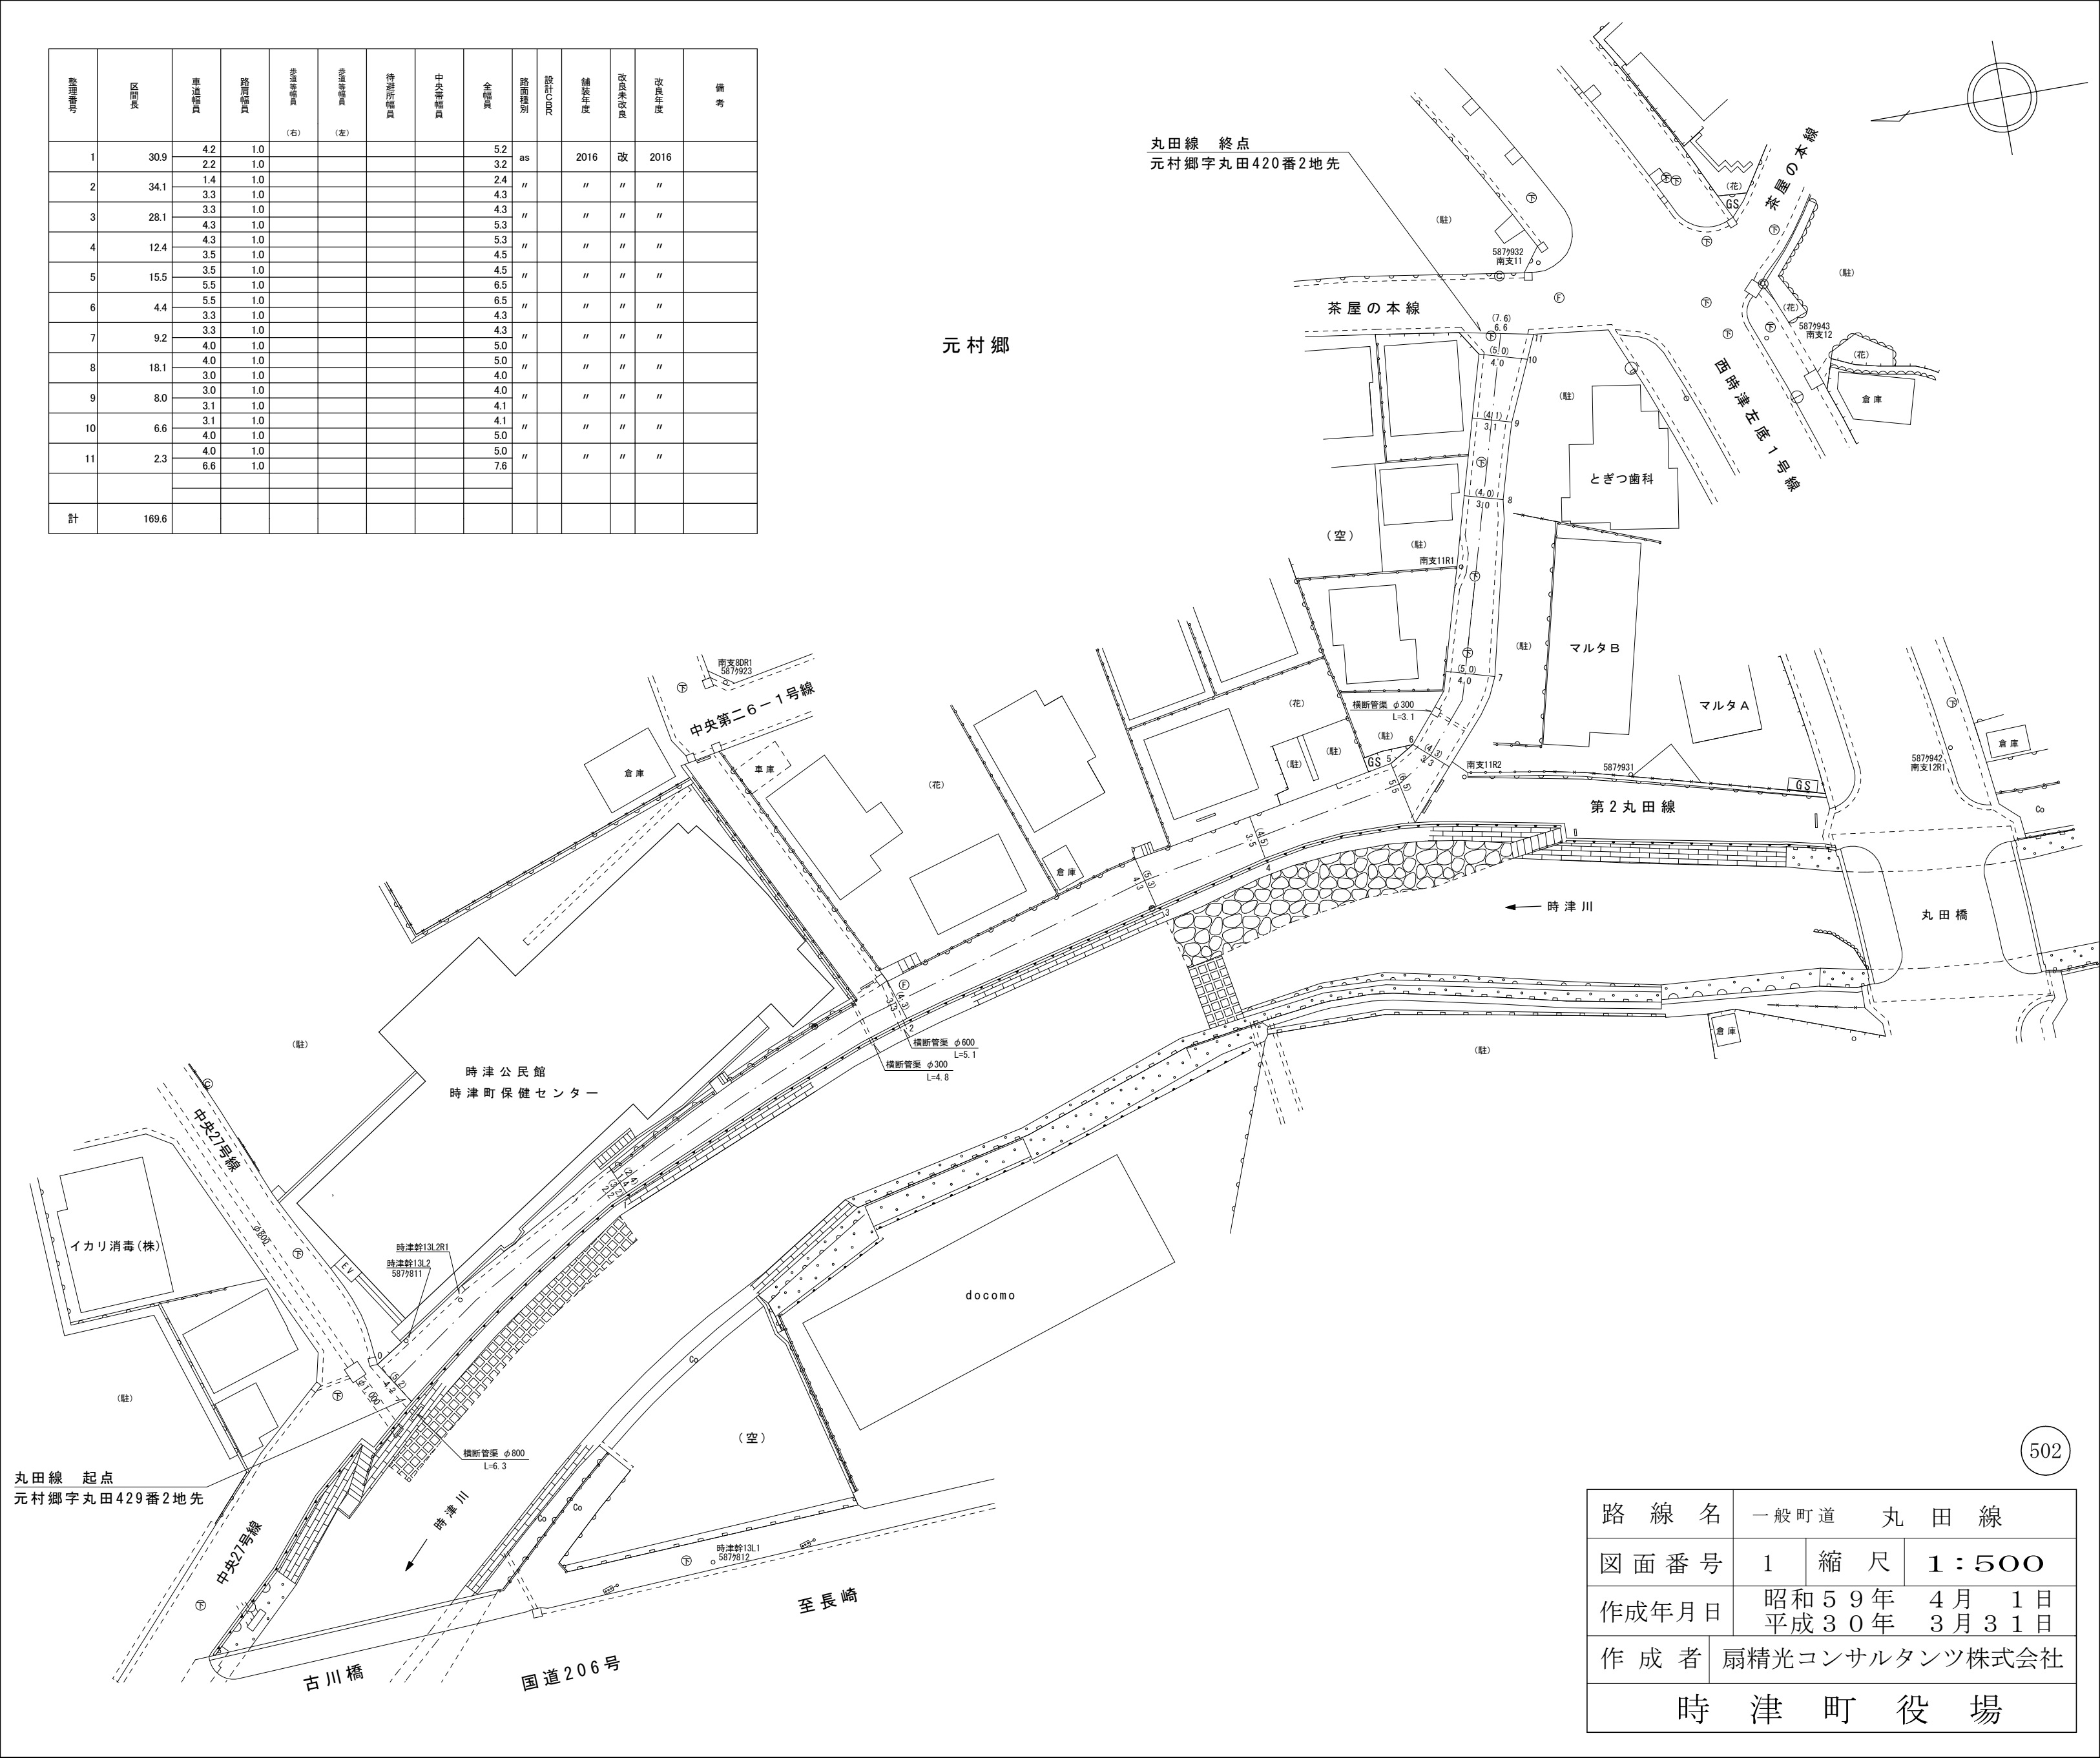

元村郷

丸田線 終点
元村郷字丸田420番2地先

丸田線 起点
元村郷字丸田429番2地先

路線名	一般町道 丸田線		
図面番号	1	縮尺	1:500
作成年月日	昭和59年 4月 1日	平成30年 3月 31日	
作成者	扇精光コンサルタンツ株式会社		
時津町役場			