


整理番号	区間長	車道巾員	路肩巾員	歩道巾員	待避所巾員	分離巾員	全巾員	路面種別	設計CBR	舗装年度	改良年度	備考
1	2.3	7.0	1.0				8.0	Qs			未	
2	3.9	3.8	1.0				4.8	"				
3	9.5	2.8	1.0				3.8	"				
4	1.0	2.1	1.0				3.1	"				
5	12.1	2.4	1.0				3.4	"				
6	5.3	2.9	1.0				3.9	"				
7	1.4	4.2	1.0				5.2	"				
8	4.1	5.7	1.0				6.7	"				
9	1.7	3.5	1.0				4.5	"				
10	13.1	3.3	1.0				4.3	"				
11	15.9	4.3	1.0				5.3	"				
12	5.7	3.6	1.4				5.0	"				
13	3.6	3.0	1.4				4.4	"				
14	1.8	5.9	1.0				6.9	"				
15	12.0	4.0	1.0				5.0	"				
16	3.5	3.9	1.0				4.9	"				
17	1.6	4.2	3.4				7.6	"				
18	2.2	4.4	1.0				5.4	"				
19	5.0	4.8	3.5				8.3	"				
20	8.9	5.8	1.0				6.8	"				
21	14.0	3.2	1.0				4.2	"				
22	8.1	3.1	1.0				4.1	"				
23	1.8	2.6	1.0				3.6	Co				
24	18.6	2.3	1.0				3.3	"				
25	3.3	2.1	1.0				3.1	"				
計	160.4											

堀田線1号支線

1	1.5	8.5	1.0				9.5	Qs				改
2	6.0	5.9	1.0				6.9	"				"
3	39.7	4.8	1.0				5.8	"				"
4	10.1	5.4	1.0				6.4	"				"
5	9.1	5.4	1.0				6.4	"				"
6	20.0	5.4	1.0				6.4	"				"
7	2.8	5.0	1.0				6.0	"				"
8	4.5	5.0	1.0				6.0	"				"
9	1.5	5.0	1.0				6.0	"				"
10	11.2	5.0	1.0				6.0	"				"
11	19.0	5.0	1.0				6.0	"				"
12	2.5	5.0	1.0				6.0	"				"
13	4.0	5.0	1.0				6.0	"				"
14	2.0	5.0	1.0				6.0	"				"
15	1.8	5.0	1.0				6.0	"				"
16	2.0	5.2	1.0				6.2	"				"
17	2.6	5.2	1.0				6.2	"				"
計	140.3											

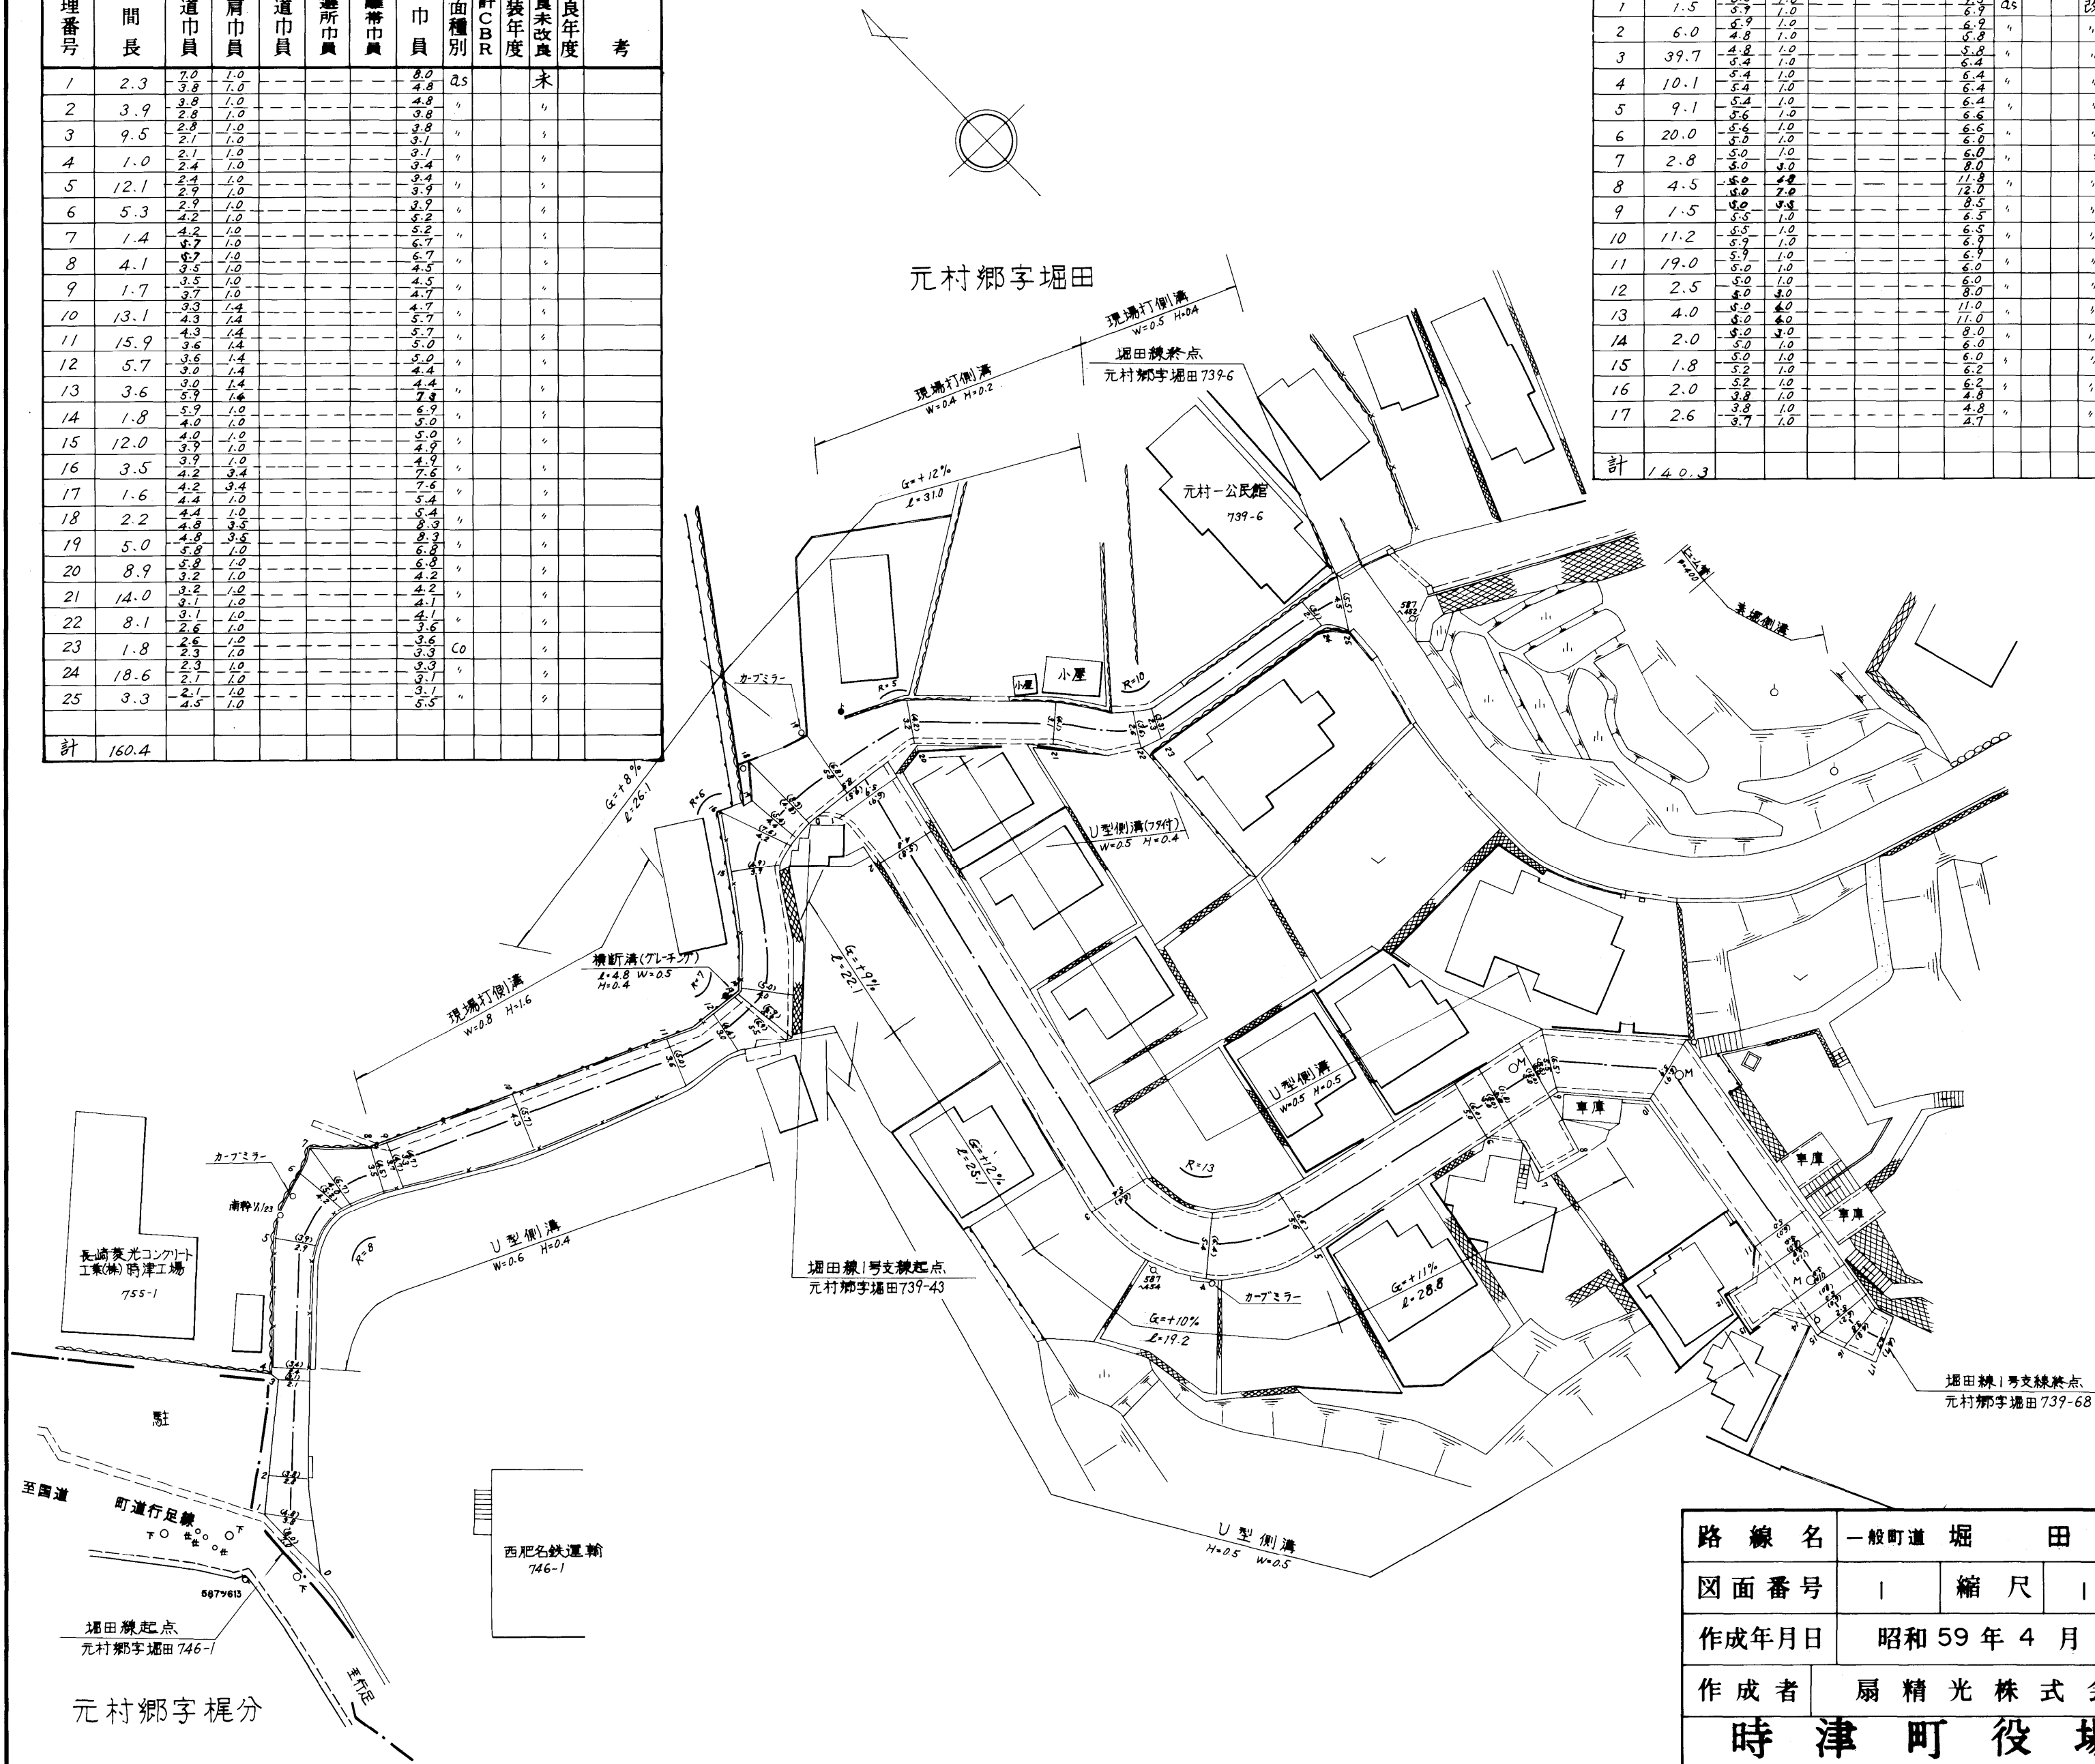

512

路線名	一般町道 堀田線		
図面番号	1	縮尺	1:500
作成年月日	昭和59年4月1日		
作成者	扇精光株式会社		
時津町役場			