



| 整理番号 | 区間長   | 車道巾員 | 路肩巾員 | 歩道巾員 | 待避所巾員 | 分離帯巾員 | 全巾員  | 路面種別 | 設計CBR | 舗装年度 | 改良未改良 | 改良年度 | 備考                   |
|------|-------|------|------|------|-------|-------|------|------|-------|------|-------|------|----------------------|
| 1    | 1.0   | 11.8 | 1.0  |      |       |       | 12.8 | as   |       |      |       |      |                      |
| 2    | 2.0   | 8.3  | 1.0  | 1.7  |       |       | 11.0 |      |       |      |       |      | 前川橋                  |
| 3    | 8.0   | 4.3  | 1.0  | 1.5  |       |       | 6.8  |      |       |      |       |      | L=10.0<br>W=6.0~11.0 |
| 4    | 1.1   | 9.2  | 1.0  |      |       |       | 10.2 |      |       |      |       |      |                      |
| 5    | 4.5   | 6.8  | 1.0  |      |       |       | 7.8  |      |       |      |       |      |                      |
| 6    | 4.4   | 7.9  | 1.0  |      |       |       | 8.9  |      |       |      |       |      |                      |
| 7    | 11.0  | 7.3  | 1.0  |      |       |       | 8.3  |      |       |      |       |      | 2012                 |
| 8    | 6.4   | 5.6  | 1.0  |      |       |       | 6.6  |      |       |      |       |      |                      |
| 9    | 17.0  | 5.0  | 1.0  |      |       |       | 6.0  |      |       |      |       |      |                      |
| 10   | 7.9   | 5.5  | 1.0  |      |       |       | 6.5  |      |       |      |       |      |                      |
| 11   | 40.8  | 2.8  | 1.0  |      |       |       | 3.8  |      |       |      |       |      |                      |
| 12   | 1.5   | 3.8  | 1.0  |      |       |       | 4.8  |      |       |      |       |      |                      |
| 13   | 8.1   | 4.4  | 1.0  |      |       |       | 5.4  |      |       |      |       |      |                      |
| 14   | 4.5   | 2.8  | 1.0  |      |       |       | 3.8  |      |       |      |       |      |                      |
| 15   | 5.3   | 2.5  | 1.0  |      |       |       | 3.5  |      |       |      |       |      |                      |
| 16   | 3.1   | 3.5  | 1.0  |      |       |       | 4.5  |      |       |      |       |      |                      |
| 17   | 7.0   | 3.1  | 1.0  |      |       |       | 4.1  |      |       |      |       |      |                      |
| 18   | 2.1   | 3.6  | 1.0  |      |       |       | 4.6  |      |       |      |       |      |                      |
| 19   | 10.9  | 2.8  | 1.0  |      |       |       | 3.8  |      |       |      |       |      |                      |
| 20   | 5.3   | 4.2  | 1.0  |      |       |       | 5.2  |      |       |      |       |      |                      |
| 21   | 4.3   | 4.2  | 1.0  |      |       |       | 5.2  |      |       |      |       |      |                      |
| 22   | 10.9  | 2.0  | 1.0  |      |       |       | 3.0  |      |       |      |       |      |                      |
| 23   | 4.2   | 2.7  | 1.0  |      |       |       | 3.7  |      |       |      |       |      |                      |
| 24   | 1.7   | 3.5  | 1.0  |      |       |       | 4.5  |      |       |      |       |      |                      |
| 25   | 12.7  | 2.6  | 1.0  |      |       |       | 3.6  |      |       |      |       |      |                      |
| 26   | 1.9   | 2.6  | 1.0  |      |       |       | 3.6  |      |       |      |       |      |                      |
| 27   | 8.1   | 2.3  | 1.0  |      |       |       | 3.3  |      |       |      |       |      |                      |
| 28   | 13.5  | 2.5  | 1.0  |      |       |       | 3.5  |      |       |      |       |      |                      |
| 29   | 5.3   | 2.1  | 1.0  |      |       |       | 3.1  |      |       |      |       |      |                      |
| 計    | 214.5 |      |      |      |       |       | 4.4  |      |       |      |       |      |                      |

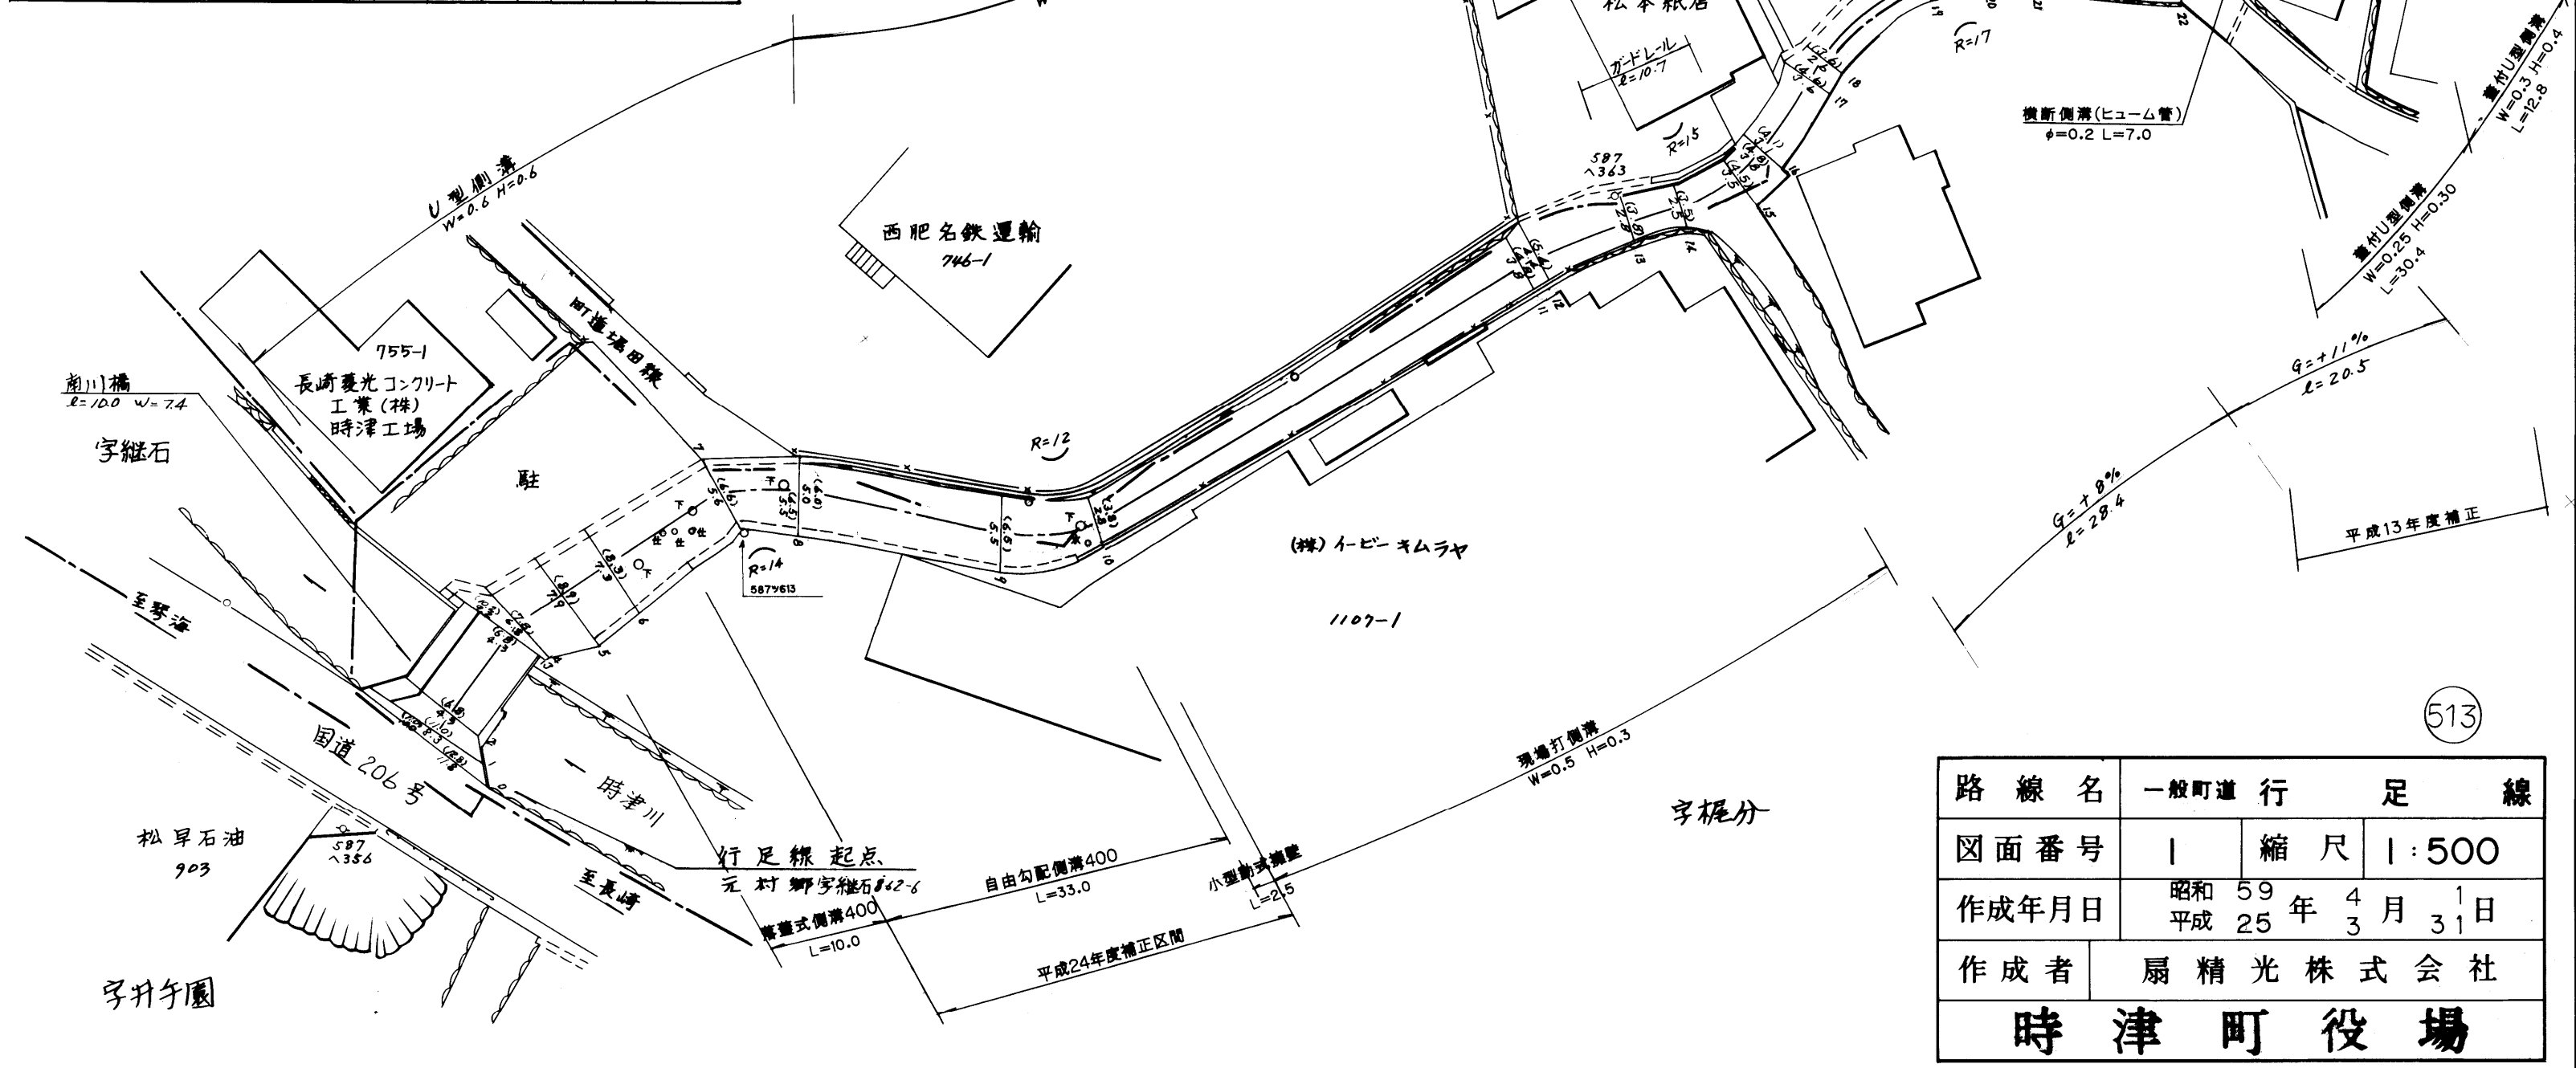

|              |                                     |          |
|--------------|-------------------------------------|----------|
| 路線名          | 一般町道行 足 線                           |          |
| 図面番号         | 1                                   | 縮尺 1:500 |
| 作成年月日        | 昭和 59 年 4 月 1 日<br>平成 25 年 3 月 31 日 |          |
| 作成者          | 扇精光株式会社                             |          |
| <b>時津町役場</b> |                                     |          |

| 整理番号 | 区間長   | 車道幅員       | 路肩幅員 | 歩道等幅員(右) | 歩道等幅員(左) | 待避所幅員 | 中央帯幅員 | 全幅員        | 路面種別 | 設計C B R | 舗装年度 | 改良未改良 | 改良年度 | 備考 |
|------|-------|------------|------|----------|----------|-------|-------|------------|------|---------|------|-------|------|----|
| 1    | 15.8  | 3.4<br>3.5 | 1.0  |          |          |       |       | 4.4<br>4.5 | as   |         |      | 未     |      |    |
| 2    | 7.0   | 3.5<br>3.2 | 1.0  |          |          |       |       | 4.5<br>4.2 | "    |         |      | "     |      |    |
| 3    | 6.0   | 3.2<br>3.0 | 1.0  |          |          |       |       | 4.2<br>4.0 | "    |         |      | "     |      |    |
| 4    | 12.7  | 3.0<br>3.1 | 1.0  |          |          |       |       | 4.0<br>4.1 | "    |         |      | "     |      |    |
| 5    | 0.4   | 3.1<br>3.5 | 1.0  |          |          |       |       | 4.1<br>4.5 | "    |         |      | "     |      |    |
| 6    | 17.4  | 3.5<br>3.8 | 1.0  |          |          |       |       | 4.5<br>4.8 | "    |         |      | "     |      |    |
| 7    | 8.8   | 3.8<br>3.7 | 1.0  |          |          |       |       | 4.8<br>4.7 | "    |         |      | "     |      |    |
| 8    | 7.6   | 3.7<br>3.4 | 1.0  |          |          |       |       | 4.7<br>4.4 | "    |         |      | "     |      |    |
| 9    | 19.0  | 3.4<br>3.2 | 1.0  |          |          |       |       | 4.4<br>4.2 | "    |         |      | "     |      |    |
| 10   | 2.2   | 3.2<br>2.3 | 1.0  |          |          |       |       | 4.2<br>3.3 | "    |         |      | "     |      |    |
| 11   | 24.0  | 2.3<br>2.7 | 1.0  |          |          |       |       | 3.3<br>3.7 | "    |         |      | "     |      |    |
| 12   | 17.1  | 2.7<br>2.5 | 1.0  |          |          |       |       | 3.7<br>3.5 | "    |         |      | "     |      |    |
| 13   | 11.9  | 2.1<br>1.7 | 1.0  |          |          |       |       | 3.1<br>2.7 | "    |         |      | "     |      |    |
| 14   | 20.5  | 1.7<br>1.9 | 1.0  |          |          |       |       | 2.7<br>2.9 | "    |         |      | "     |      |    |
| 15   | 0.7   | 1.9<br>2.7 | 1.0  |          |          |       |       | 2.9<br>3.7 | "    |         |      | "     |      |    |
| 16   | 13.2  | 2.7<br>1.8 | 1.0  |          |          |       |       | 3.7<br>2.8 | "    |         |      | "     |      |    |
| 17   | 12.0  | 1.8<br>2.0 | 1.0  |          |          |       |       | 2.8<br>3.0 | "    |         |      | "     |      |    |
| 18   | 11.7  | 2.0<br>1.9 | 1.0  |          |          |       |       | 3.0<br>2.9 | "    |         |      | "     |      |    |
| 計    | 208.0 |            |      |          |          |       |       |            |      |         |      |       |      |    |

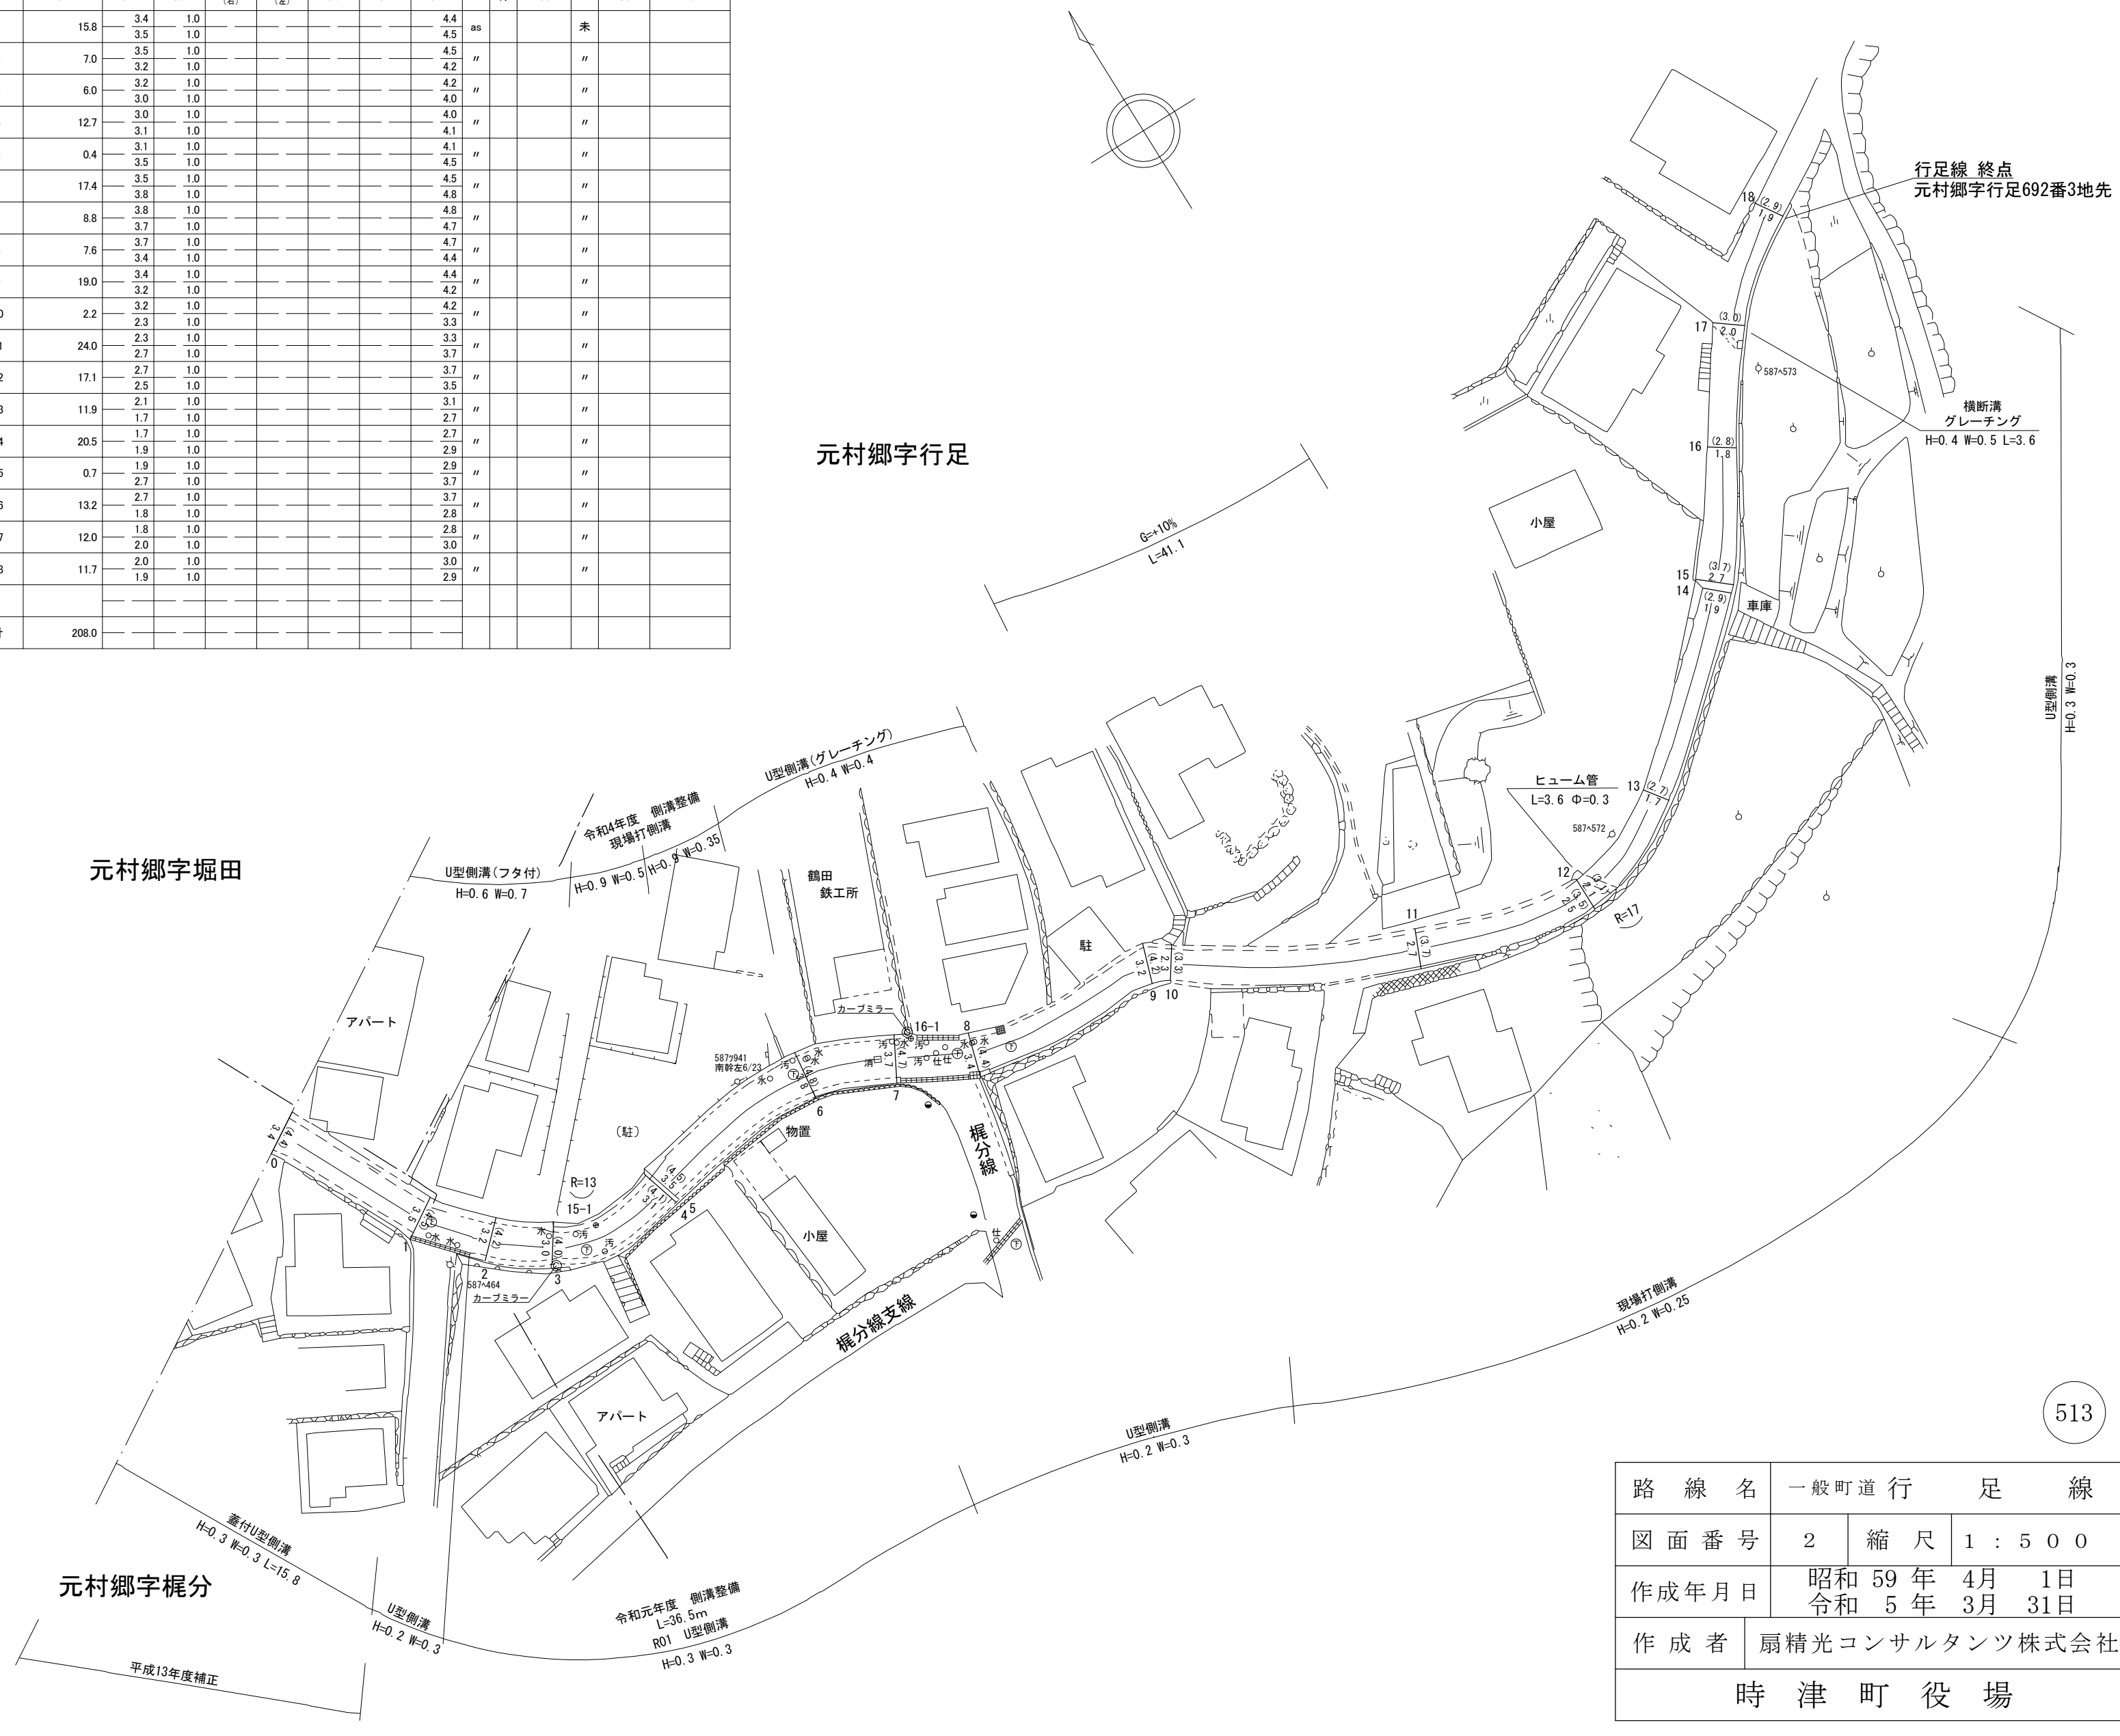

|           |                                    |    |           |
|-----------|------------------------------------|----|-----------|
| 路線名       | 一般町道 行 足 線                         |    |           |
| 図面番号      | 2                                  | 縮尺 | 1 : 5 0 0 |
| 作成年月日     | 昭和 59 年 4 月 1 日<br>令和 5 年 3 月 31 日 |    |           |
| 作成者       | 扇精光コンサルタンツ株式会社                     |    |           |
| 時 津 町 役 場 |                                    |    |           |