


整理番号	区間長	車道幅員	路肩幅員	歩道等幅員(右)	歩道等幅員(左)	待避所幅員	中央帯幅員	全幅員	路面種別	設計C B R	舗装年度	改良未改良	改良年度	備考
1	3.0	10.1	1.0					11.1	as			改		
		7.8	1.0					8.8				"		
2	2.6	7.8	1.0					8.8				"		
		7.5	1.0					8.5				"		
3	12.3	7.5	1.0					8.5				"		
		7.8	1.0					8.8				"		
4	19.1	4.6	1.0					5.6				"		
		5.0	1.0					6.0				"		
5	29.3	5.0	1.0					6.0				"		
		5.0	1.0					6.0				"		
6	46.4	5.4	1.0					6.4				"		
		5.8	1.0					6.8				"		
7	24.5	5.8	1.0					6.8				"		
		5.8	1.0					6.8				"		
8	3.5	5.8	1.0					6.8				"		
		7.5	1.0					8.5				"		
9	9.7	6.6	1.0					7.6				"		
		5.7	1.0					6.7				"		
10	2.0	5.7	1.0					6.7				"		
		5.4	1.0					6.4				"		
11	41.7	5.4	1.0					6.4				"		
		5.3	1.0					6.3				"		
12	14.4	5.3	1.0					6.3				"		
		6.2	1.0					7.2				"		
13	15.2	6.2	1.0					7.2				"		
		5.1	1.0					6.1				"		
14	10.0	5.1	1.0					6.1				"		
		5.3	1.0					6.3				"		
計	233.7													

元村郷
字井手園

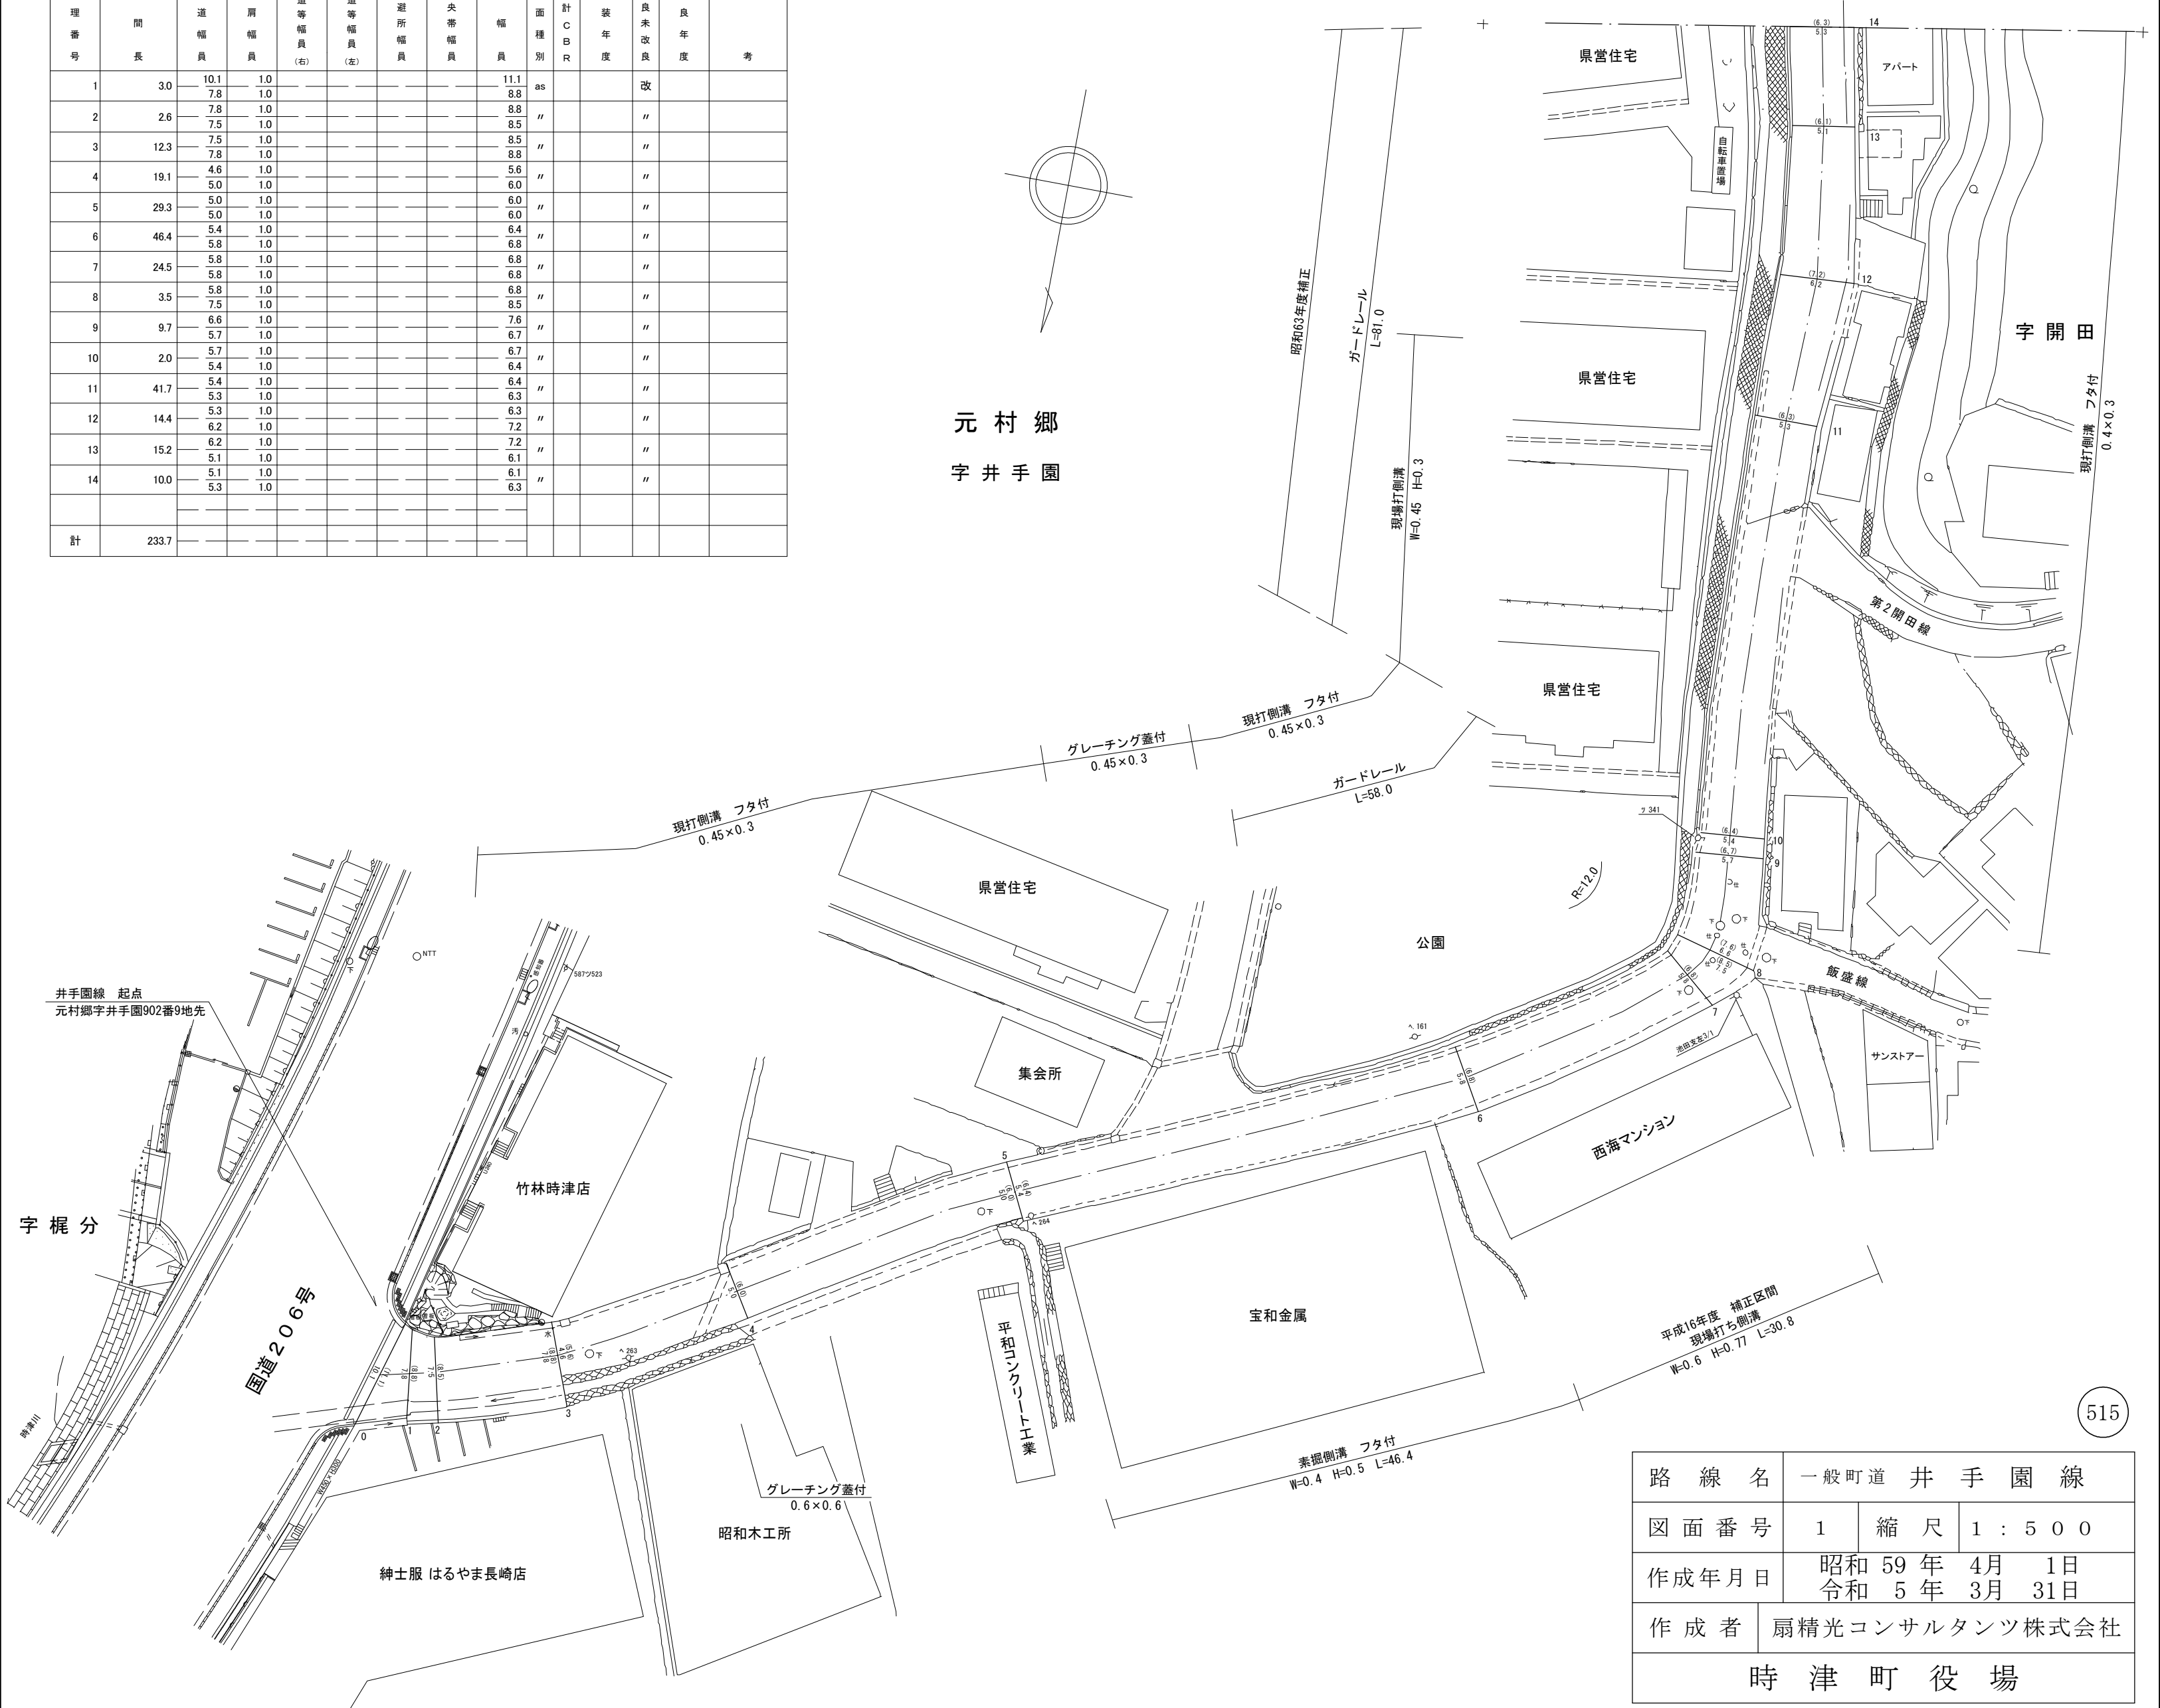

路線名	一般町道 井手園線		
図面番号	1	縮尺	1 : 500
作成年月日	昭和 59 年 4 月 1 日 令和 5 年 3 月 31 日		
作成者	扇精光コンサルタンツ株式会社		
時津町役場			

