
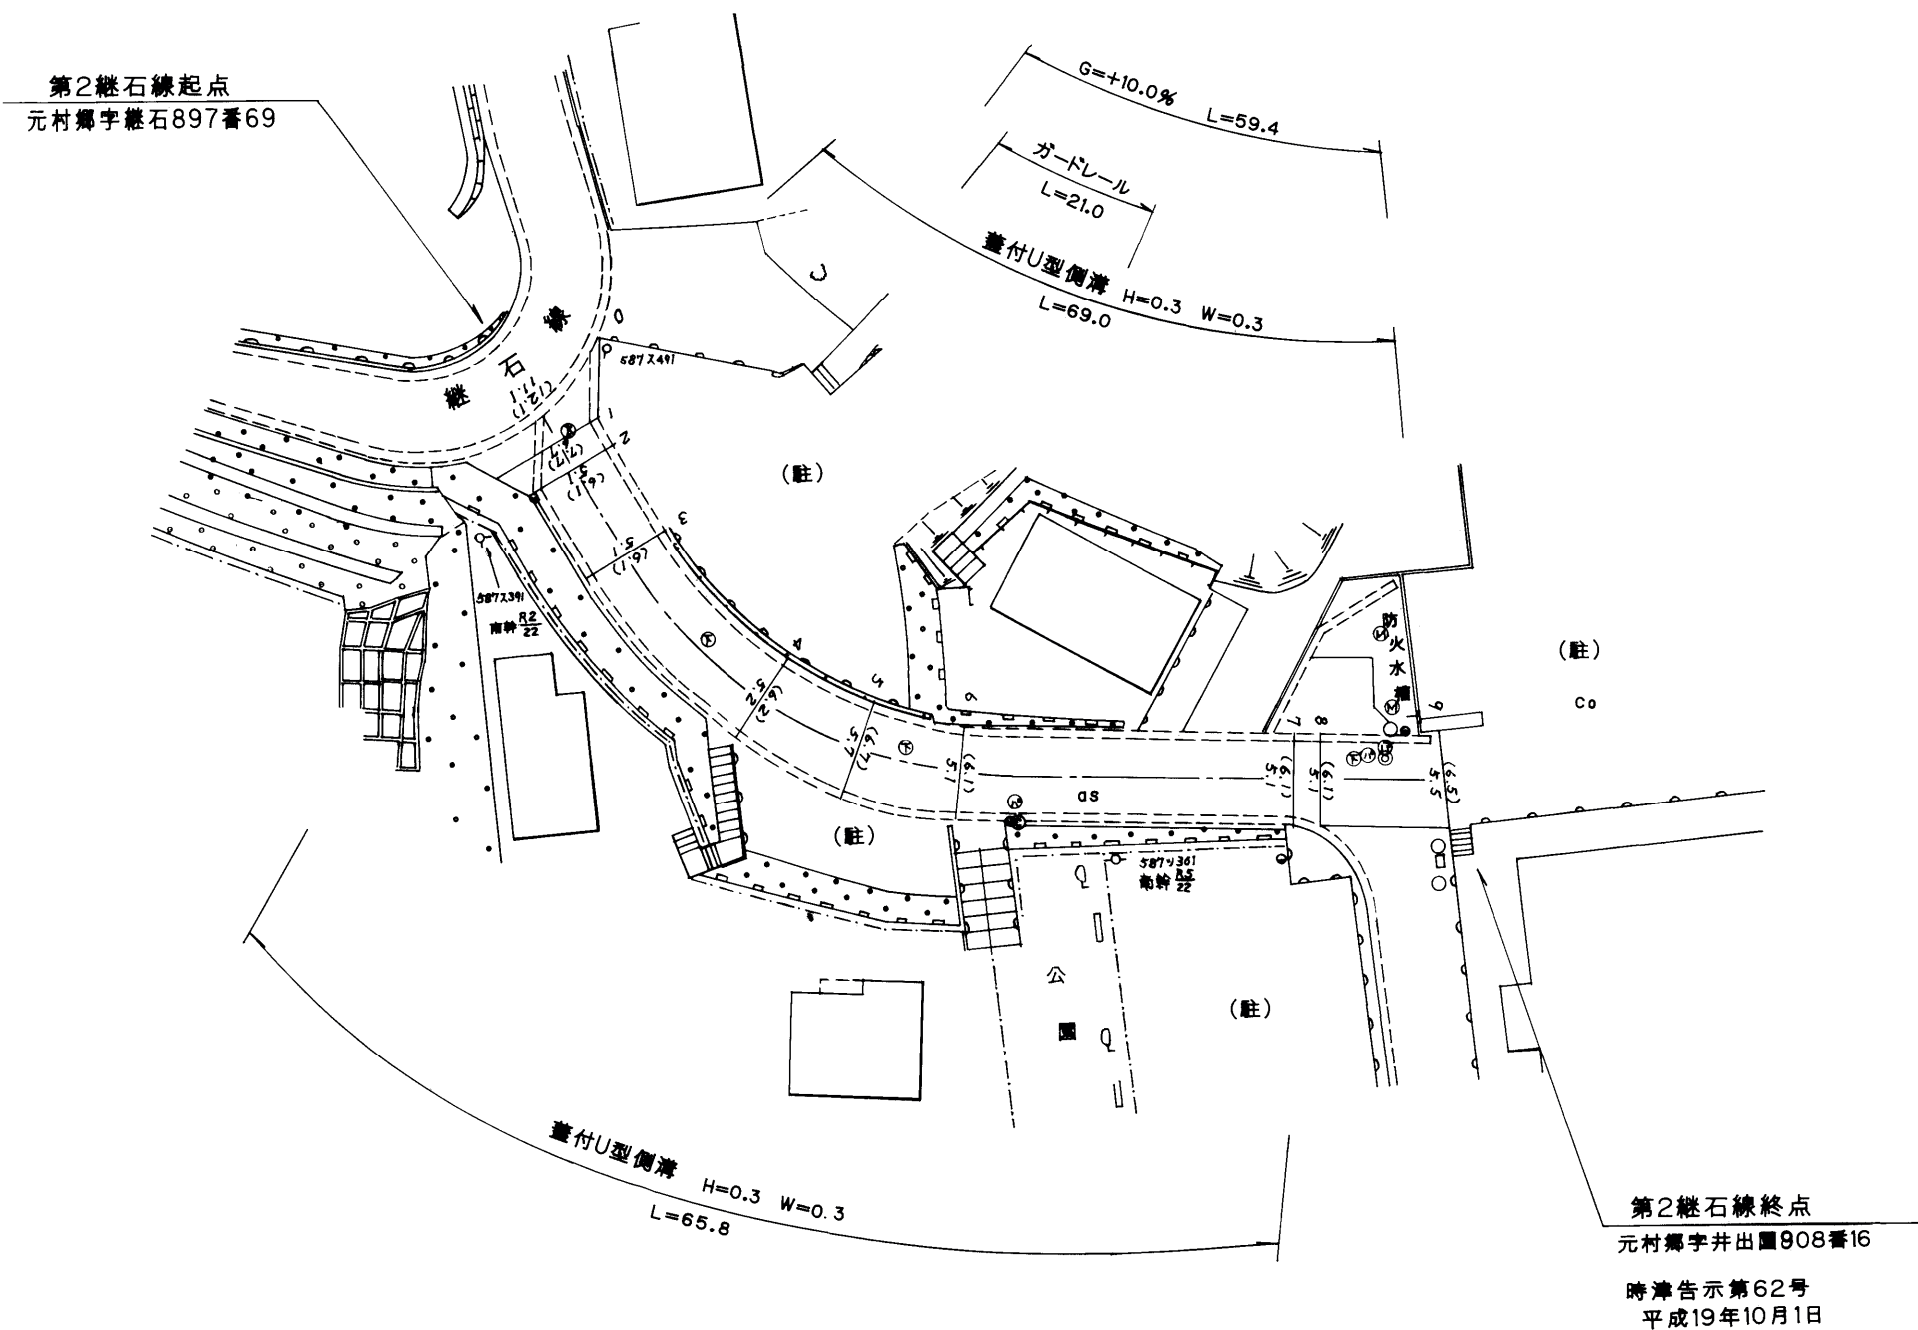


整理番号	区間長	車道巾員	路肩巾員	歩道等巾員(右)	歩道等巾員(左)	待避所巾員	中央帯巾員	全巾員	路面種別	設計C/R	舗装年度	改良未改良	改良年度	備考
1	2.0	11.1 6.7	1.0					12.1 7.7	as	2007	2007	2007		
2	2.0	6.7	2					7.7	"	"	"	"		
3	6.6	5.1	2					6.1	"	"	"	"		
4	13.4	5.1 5.2	2					6.1 6.2	"	"	"	"		
5	7.2	5.2 5.7	2					6.2 6.7	"	"	"	"		
6	6.9	5.7	2					6.7	"	"	"	"		
7	22.1	5.1	2					6.1	"	"	"	"		
8	1.7	5.1	2					6.1	"	"	"	"		
9	8.1	5.1 5.5	2					6.1 6.5	"	"	"	"		
計	70.0													

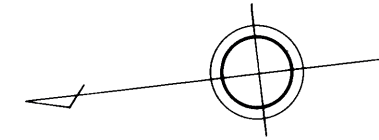

路線名	一般町道 第2継石線		
図面番号	1	縮尺	1:500
作成年月日	平成20年3月31日		
作成者	扇精光株式会社		
時津町役場			