


整理番号	区間長	車道幅員	路肩幅員	歩道等幅員(右)	歩道等幅員(左)	待避所幅員	中央帯幅員	全幅員	路面種別	設計C B R	舗装年度	改良未改良	改良年度	備考
1	2.2	6.3	1.0					7.3	as			未		
		2.6	1.0					3.6						
2	21.6	2.6	1.0					3.6	"			"		
		2.4	1.0					3.4						
3	18.5	2.4	1.0					3.4	"			"		
		2.5	1.0					3.5						
4	1.6	2.5	1.0					3.5	"			"		
		2.1	1.0					3.1						
5	8.8	2.1	1.0					3.1	"			"		
		2.2	1.0					3.2						
6	22.3	3.0	1.0					4.0	"			"		
		3.0	1.0					4.0						
7	16.6	3.4	1.0					4.4	"			"		
		3.3	1.0					4.3						
8	2.0	3.3	1.0					4.3	"			"		
		5.5	1.0					6.5						
9	1.0	5.5	1.0					6.5	"			"		
		5.0	1.0					6.0						
10	6.1	5.0	1.0					6.0	"			"		
		2.9	1.0					3.9						
11	3.0	2.9	1.0					3.9	"			"		
		4.8	1.0					5.8						
12	2.3	4.5	1.0					5.5	"			"		
		2.7	1.0					3.7						
13	5.4	2.7	1.0					3.7	"			"		
		2.5	1.0					3.5						
14	3.3	2.5	1.0					3.5	"			"		
		3.9	1.0					4.9						
15	1.2	3.9	1.0					4.9	"			"		
		3.3	1.0					4.3						
16	4.4	3.3	1.0					4.3	"			"		
		2.8	1.0					3.8						
17	0.6	2.8	1.0					3.8	"			"		
		3.0	1.0					4.0						
18	0.8	3.0	1.0					4.0	"			"		
		2.5	1.0					3.5						
19	10.8	2.5	1.0					3.5	"			"		
		2.8	1.0					3.8						
20	1.1	3.1	1.0					4.1	"			"		
		2.5	1.0					3.5						
21	40.9	2.5	1.0					3.5	"			"		
		2.6	1.0					3.6						
計	174.5													
1	26.0	3.4	1.0					4.4	as			未		
		3.0	1.0					4.0						
2	1.7	3.0	1.0					4.0	"			"		
		5.1	1.0					6.1						
計	27.7													

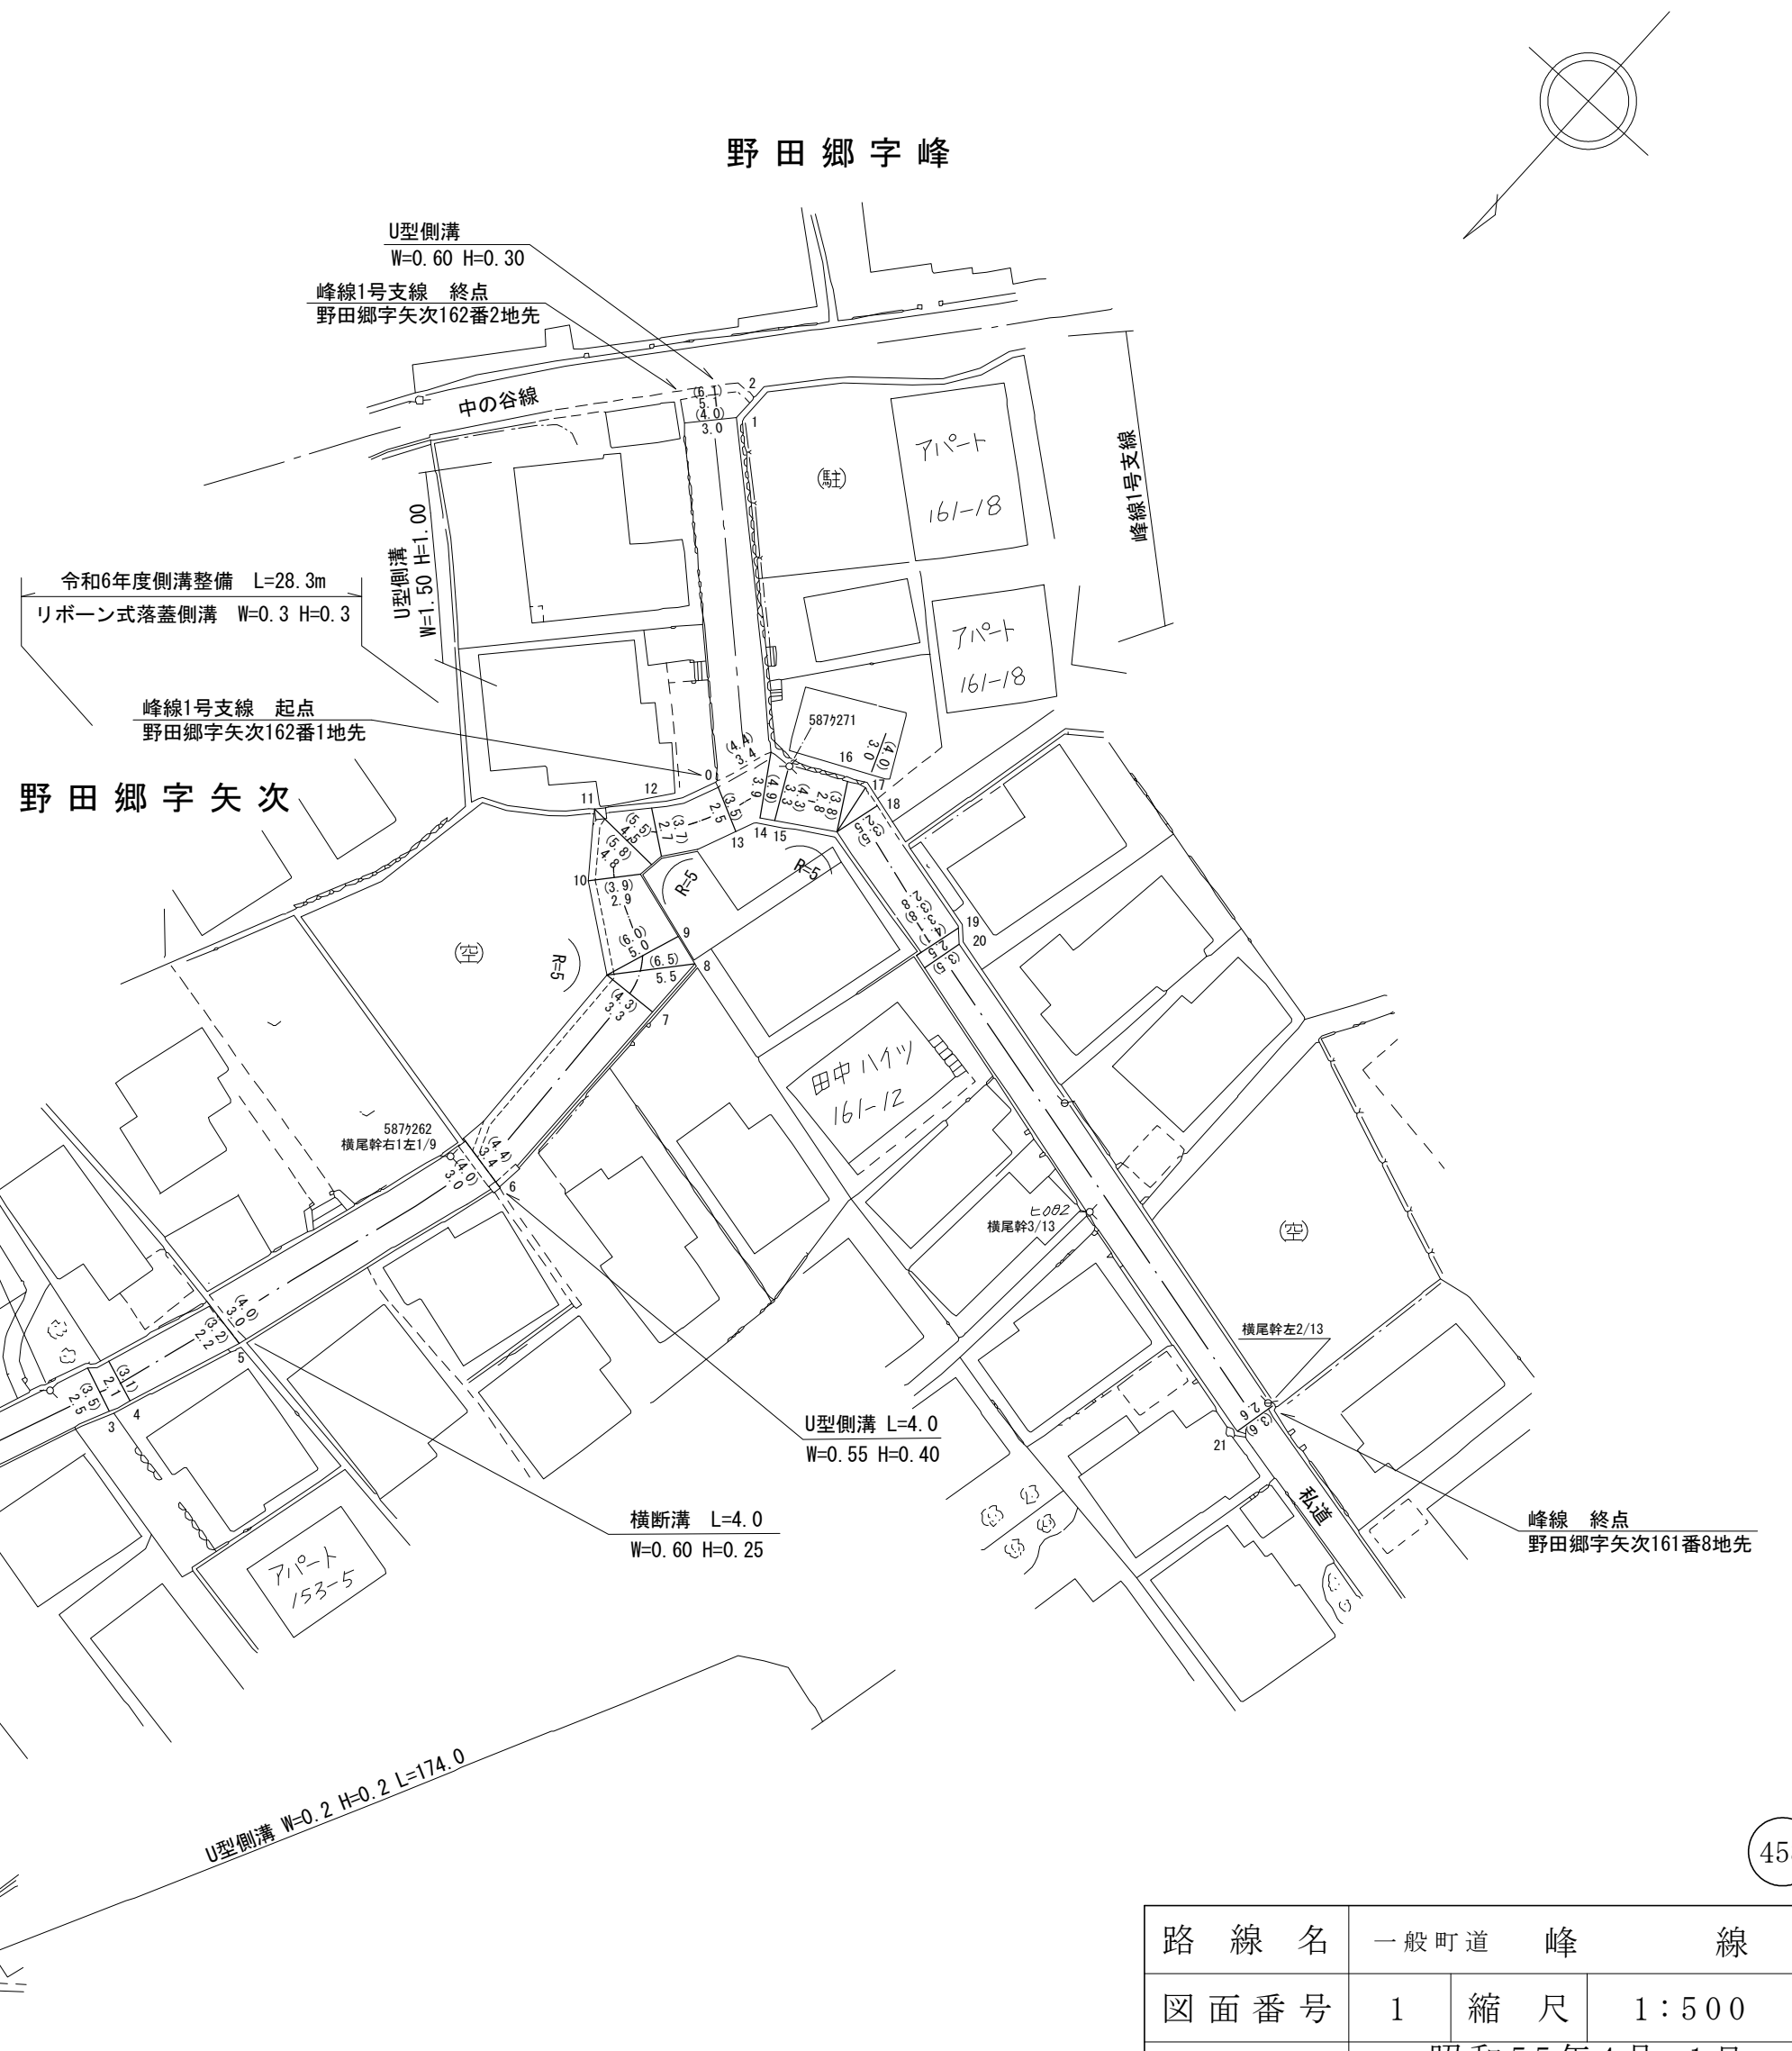

路線名	一般町道 峰 線		
図面番号	1	縮尺	1:500
作成年月日	昭和55年4月1日 令和7年3月31日		
作成者	扇精光コンサルタンツ株式会社		
時津町役場			