

川中線

整理番号	区間長	車道巾員	路肩巾員	歩道巾員	待避所巾員	分離帯巾員	全巾員	路面種別	設計CBR	舗装年度	改良未改良	改良年度	備考
1	33.8	3.0	1.0				4.0	Q5					未
2	22.9	2.9	1.0				3.9	"					"
3	2.8	2.9	1.0				3.9	"					"
4	4.4	2.9	1.0				3.9	"					"
5	17.5	3.2	1.0				4.2	"					"
6	5.2	3.2	1.0				4.2	"					"
7	6.2	2.8	1.0				3.8	"					"
8	7.0	2.7	1.0				3.7	"					"
9	15.7	2.8	1.0				3.8	"					"
10	5.7	2.8	1.0				3.8	"					"
11	8.0	3.0	1.0				4.0	"					"
12	2.2	3.0	1.0				4.0	"					"
13	2.2	3.6	1.0				4.6	"					"
14	12.4	4.7	1.0				5.7	"					"
15	1.3	4.2	1.0				5.2	"					"
16	1.2	4.0	1.0				5.0	"					"
17	3.2	4.1	1.0				5.1	"					"
18	1.4	4.1	1.0				5.1	"					"
19	9.5	4.1	1.0				5.1	"					"
20	0.8	4.4	1.0				5.4	"					"
21	3.6	4.1	1.0				5.1	"					"
22	1.2	4.1	1.0				5.1	"					"
23	1.1	4.4	1.0				5.4	"					"
24	31.5	4.1	1.0				5.1	"					"
25	1.4	4.3	1.0				5.3	"					"
26	1.0	5.3	1.0				6.3	"					"
27	7.6	2.5	1.0				3.5	"					"
計	210.8	2.2	1.0				3.2	Co					改 2009

川中線1号支線


1	19.1	2.0	1.0				3.0	Q5					未
2	10.3	1.8	1.0				2.8	"					"
計	29.4												

川中線2号支線

1	31.6	2.3	1.0				3.3	Q5					未
2	0.8	2.1	1.0				3.1	"					"
3	2.0	3.0	1.0				4.0	"					"
4	12.4	2.4	1.0				3.4	"					"
計	46.8												

時津町野田郷

字 川 中

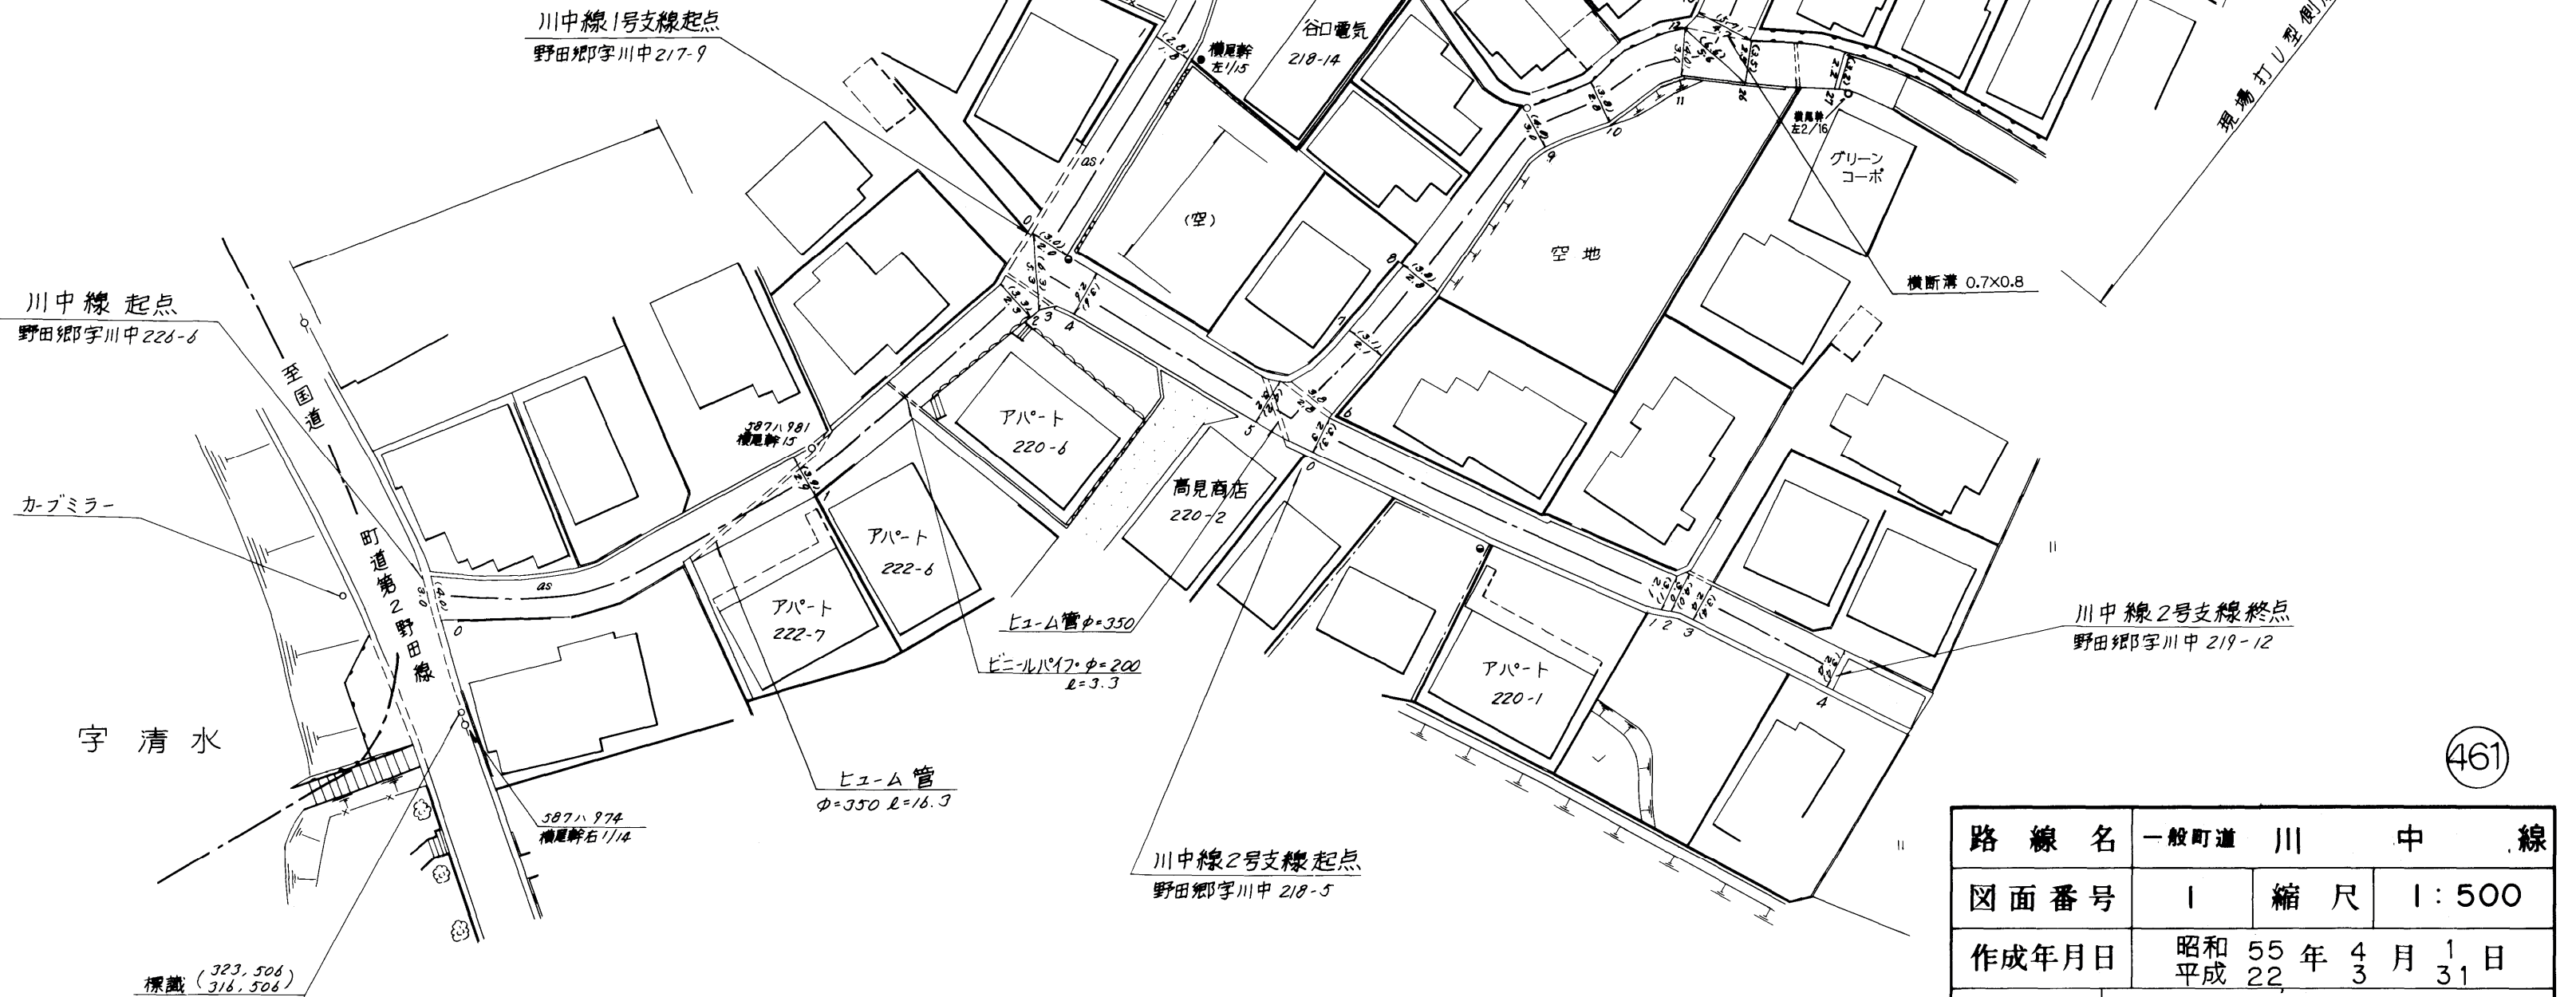

路線名	一般町道 川 中 線		
図面番号	1	縮尺	1:500
作成年月日	昭和 55 年 4 月 1 日 平成 22 年 3 月 31 日		
作成者	扇精光株式会社		
<b>時津町役場</b>			