



整理番号	区間長	車道巾員	路肩巾員	歩道巾員	待避所巾員	分離帯巾員	全巾員	路面種別	設計CBR	舗装年度	改良未改良	改良年度	備考
1	6.3	21.6	1.0	4.0			26.6	20			改		
2	2.3	8.0		4.0			12.0	"			"		
3	1.9	8.0	0.5	2.0			10.5	"			"		入舟橋 W=8.0 L=10.5
4	6.5	20.0	1.0	2.0			23.0	"			"		
5	1.3	7.0	1.0	4.0			12.0	"			"		
6	6.1	20.0	1.0	4.0			25.0	"			"		
7	1.5	7.0	1.0	4.0			12.0	"			"		
8	16.0	48.0	1.0	2.0			51.0	"			"		
9	0.9	2.0	1.0	0.0			3.0	"			"		
10	76.4	20.0	2.0	2.0			24.0	"			"		
11	1.3	7.0	1.0	4.0			12.0	"			"		
12	2.5	8.0	1.0	2.0			11.0	"			"		
13	4.7	12.0	1.0	2.0			15.0	"			"		
14	1.1	7.0	1.0	2.0			10.0	"			"		
15	21.1	63.0	1.0	2.0			66.0	"			"		
計	144.9												

(巻) (左)

1	7.4	2.7	1.0				9.7	20			改		
2	5.8	4.4					10.2	"			"		
3	5.4	4.1					9.5	"			"		
4	7.1	4.4					11.5	"			"		
5	10.5	3.2					13.7	"			"		
6	28.9	3.6					32.5	"			"		
7	16.8	3.6					20.4	"			"		
8	14.5	4.3					18.8	"			"		
9	2.2	4.3					6.5	"			"		
10	2.5	4.9					7.4	"			"		
11	10.5	4.5	1.5				16.5	"			"	2010	
12	21.0	5.9	1.6				28.5	"			"		
計	132.6												

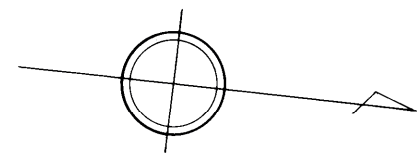

浜田郷  
字神崎浦

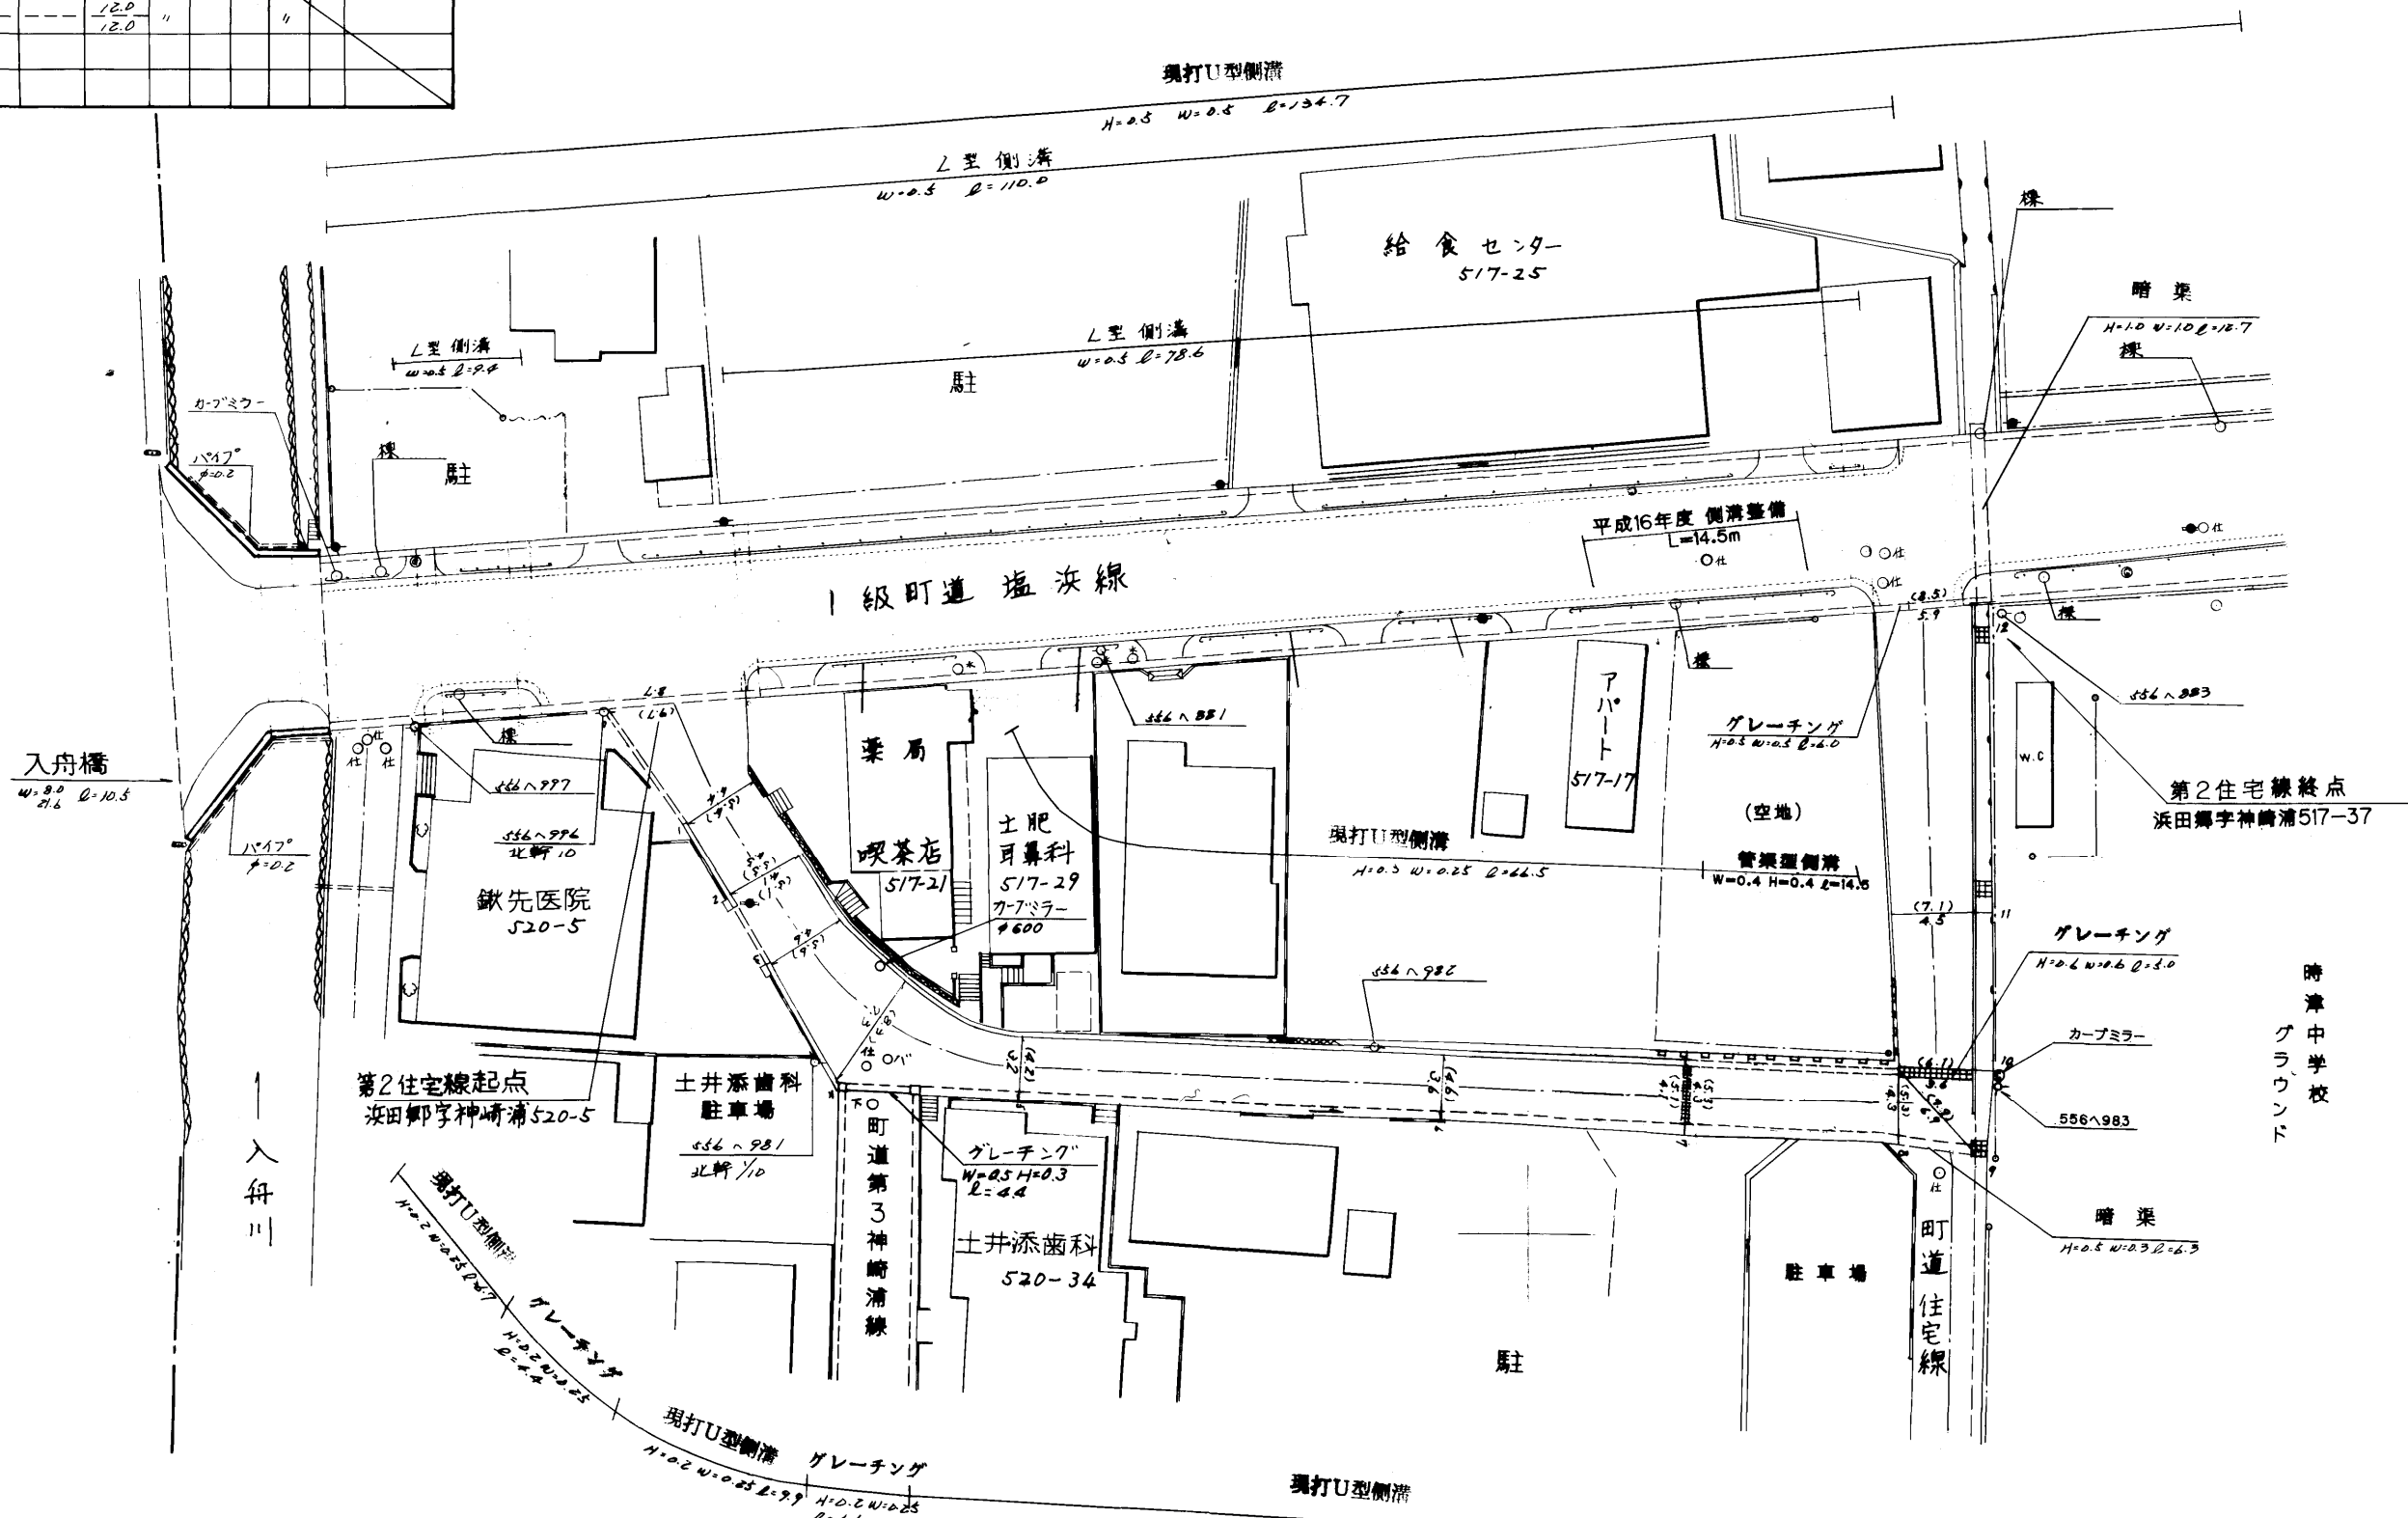

568

路線名	一般町道 第2住宅線		
図面番号	1	縮尺	1:500
作成年月日	昭和59年4月1日 平成23年3月31日		
作成者	扇精光株式会社		
時津町役場			