

路線名	一般町道 神崎浦線		
図面番号	1	縮尺	1 : 500
作成年月日	昭和 59 年 4 月 1 日 令和 7 年 3 月 31 日		
作成者	扇精光コンサルタンツ株式会社		
時津町役場			

神崎浦線

整理番号	区間長	車道幅員	路肩幅員	歩道等幅員(右)	歩道等幅員(左)	待避所幅員	中央帯幅員	全幅員	路面種別	設計C B R	舗装年度	改良未改良	改良年度	備考
1	42.3	3.4	1.0					4.4	as			未		
		3.4	1.0					4.4						
2	4.0	3.4	1.0					4.4	"		2024	"		
		3.1	1.0					4.1						
3	1.8	3.1	1.0					4.1	"		"	"		
		4.8	1.0					5.8						
4	2.2	4.8	1.0					5.8	"		"	"		
		2.9	1.0					3.9						
5	8.6	2.9	1.0					3.9	"		"	"		
		2.7	1.0					3.7						
6	6.2	2.7	1.0					3.7	"		"	"		
		2.2	1.0					3.2						
7	13.3	2.2	1.0					3.2	"		"	"		
		1.8	1.0					2.8						
8	0.4	1.8	1.0					2.8	"		"	"		
		2.2	1.0					3.2						
9	20.0	2.2	1.0					3.2	"		"	"		
		2.3	1.0					3.3						
10	2.5	2.3	1.0					3.3	"		"	"		
		5.0	1.0					6.0						
11	3.6	5.0	1.0					6.0	"		"	"		
		2.2	1.0					3.2						
12	44.6	2.2	1.0					3.2	"		"	"		
		2.1	1.0					3.1						
13	0.9	1.9	1.0					2.9	"		"	"		
		1.9	1.0					2.9						
14	15.7	1.6	1.0					2.6	"		"	"		
		1.2	1.0					2.2						
15	25.0	1.2	1.0					2.2	"		"	"		
		1.5	1.0					2.5						
16	9.4	1.5	1.0					2.5	"		"	"		
		1.6	1.0					2.6						
17	35.1	1.6	1.0					2.6	"		"	"		
		1.5	1.0					2.5						
計	235.6													

神崎浦線1号支線

整理番号	区間長	車道幅員	路肩幅員	歩道等幅員(右)	歩道等幅員(左)	待避所幅員	中央帯幅員	全幅員	路面種別	設計C B R	舗装年度	改良未改良	改良年度	備考
1	2.3	5.7	1.0					6.7	as		2024	未		
		2.0	1.0					3.0						
2	7.1	2.0	1.0					3.0	"		"	"		
		1.9	1.0					2.9						
3	77.9	1.6	1.0					2.6	"		"	"		
		1.4	1.0					2.4						
4	2.2	1.4	1.0					2.4	"		"	"		
		4.4	1.0					5.4						
5	8.1	4.4	1.0					5.4	"		"	"		
		4.8	1.0					5.8						
6	1.4	4.8	1.0					5.8	"		"	"		
		3.4	1.0					4.4						
7	2.5	3.4	1.0					4.4	"		"	"		
		1.6	1.0					2.6						
8	35.7	1.6	1.0					2.6	"		"	"		
		1.6	1.0					2.6						
9	2.1	1.6	1.0					2.6	"		"	"		
		5.2	1.0					6.2						
計	139.3													

神崎浦線2号支線

整理番号	区間長	車道幅員	路肩幅員	歩道等幅員(右)	歩道等幅員(左)	待避所幅員	中央帯幅員	全幅員	路面種別	設計C B R	舗装年度	改良未改良	改良年度	備考
1	10.4	2.3	1.0					3.3	as			未		
		2.0	1.0					3.0						
2	15.2	2.0	1.0					3.0	"		"	"		
		1.8	1.0					2.8						
3	7.5	2.2	1.0					3.2	"		"	"		
		2.2	1.0					3.2						
計	33.1													

神崎浦線3号支線


整理番号	区間長	車道幅員	路肩幅員	歩道等幅員(右)	歩道等幅員(左)	待避所幅員	中央帯幅員	全幅員	路面種別	設計C B R	舗装年度	改良未改良	改良年度	備考
1	0.8	2.1	1.0					3.1	as			未		
		1.7	1.0					2.7						
2	29.8	1.7	1.0					2.7	"		"	"		
		2.0	1.0					3.0						
計	30.6													

路線名	一般町道 神崎浦線		
図面番号	1	縮尺	1 : 500
作成年月日	昭和 59 年 4 月 1 日 令和 7 年 3 月 31 日		
作成者	扇精光コンサルタンツ株式会社		
時津町役場			

整理番号	区間長	車道巾員	路肩巾員	歩道巾員	待避所巾員	分離帯巾員	全巾員	路面種別	設計CBR	舗装年度	改良未改良	改良年度	備考
1	3.3	1.5 4.3	1.0 "	---	---	---	2.5 7.3	02			未		
2	1.5	4.3 5.9	" "	---	---	---	2.3 4.9	"			"		
3	2.4	5.0 2.9	" "	---	---	---	4.0 3.9	"			"		
4	3.6	2.9 2.9	" "	---	---	---	3.9 3.9	"			"		
5	2.4	2.9 4.0	" "	---	---	---	3.9 7.0	"			"		
6	1.9	4.0 4.0	" "	---	---	---	7.0 7.0	"			"		
7	2.2	4.0 2.9	" "	---	---	---	7.0 3.9	"			"		
8	77.5	2.9 3.0	" "	---	---	---	3.9 4.0	"			"		
計	94.5												


3号支線

1	34.5	2.0 2.0	1.0 1.0	---	---	---	3.0 3.0	02			未		
計	34.5												

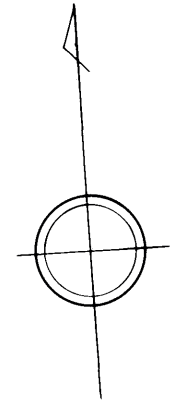

西時津郷字浜道

浜田郷字神崎浦

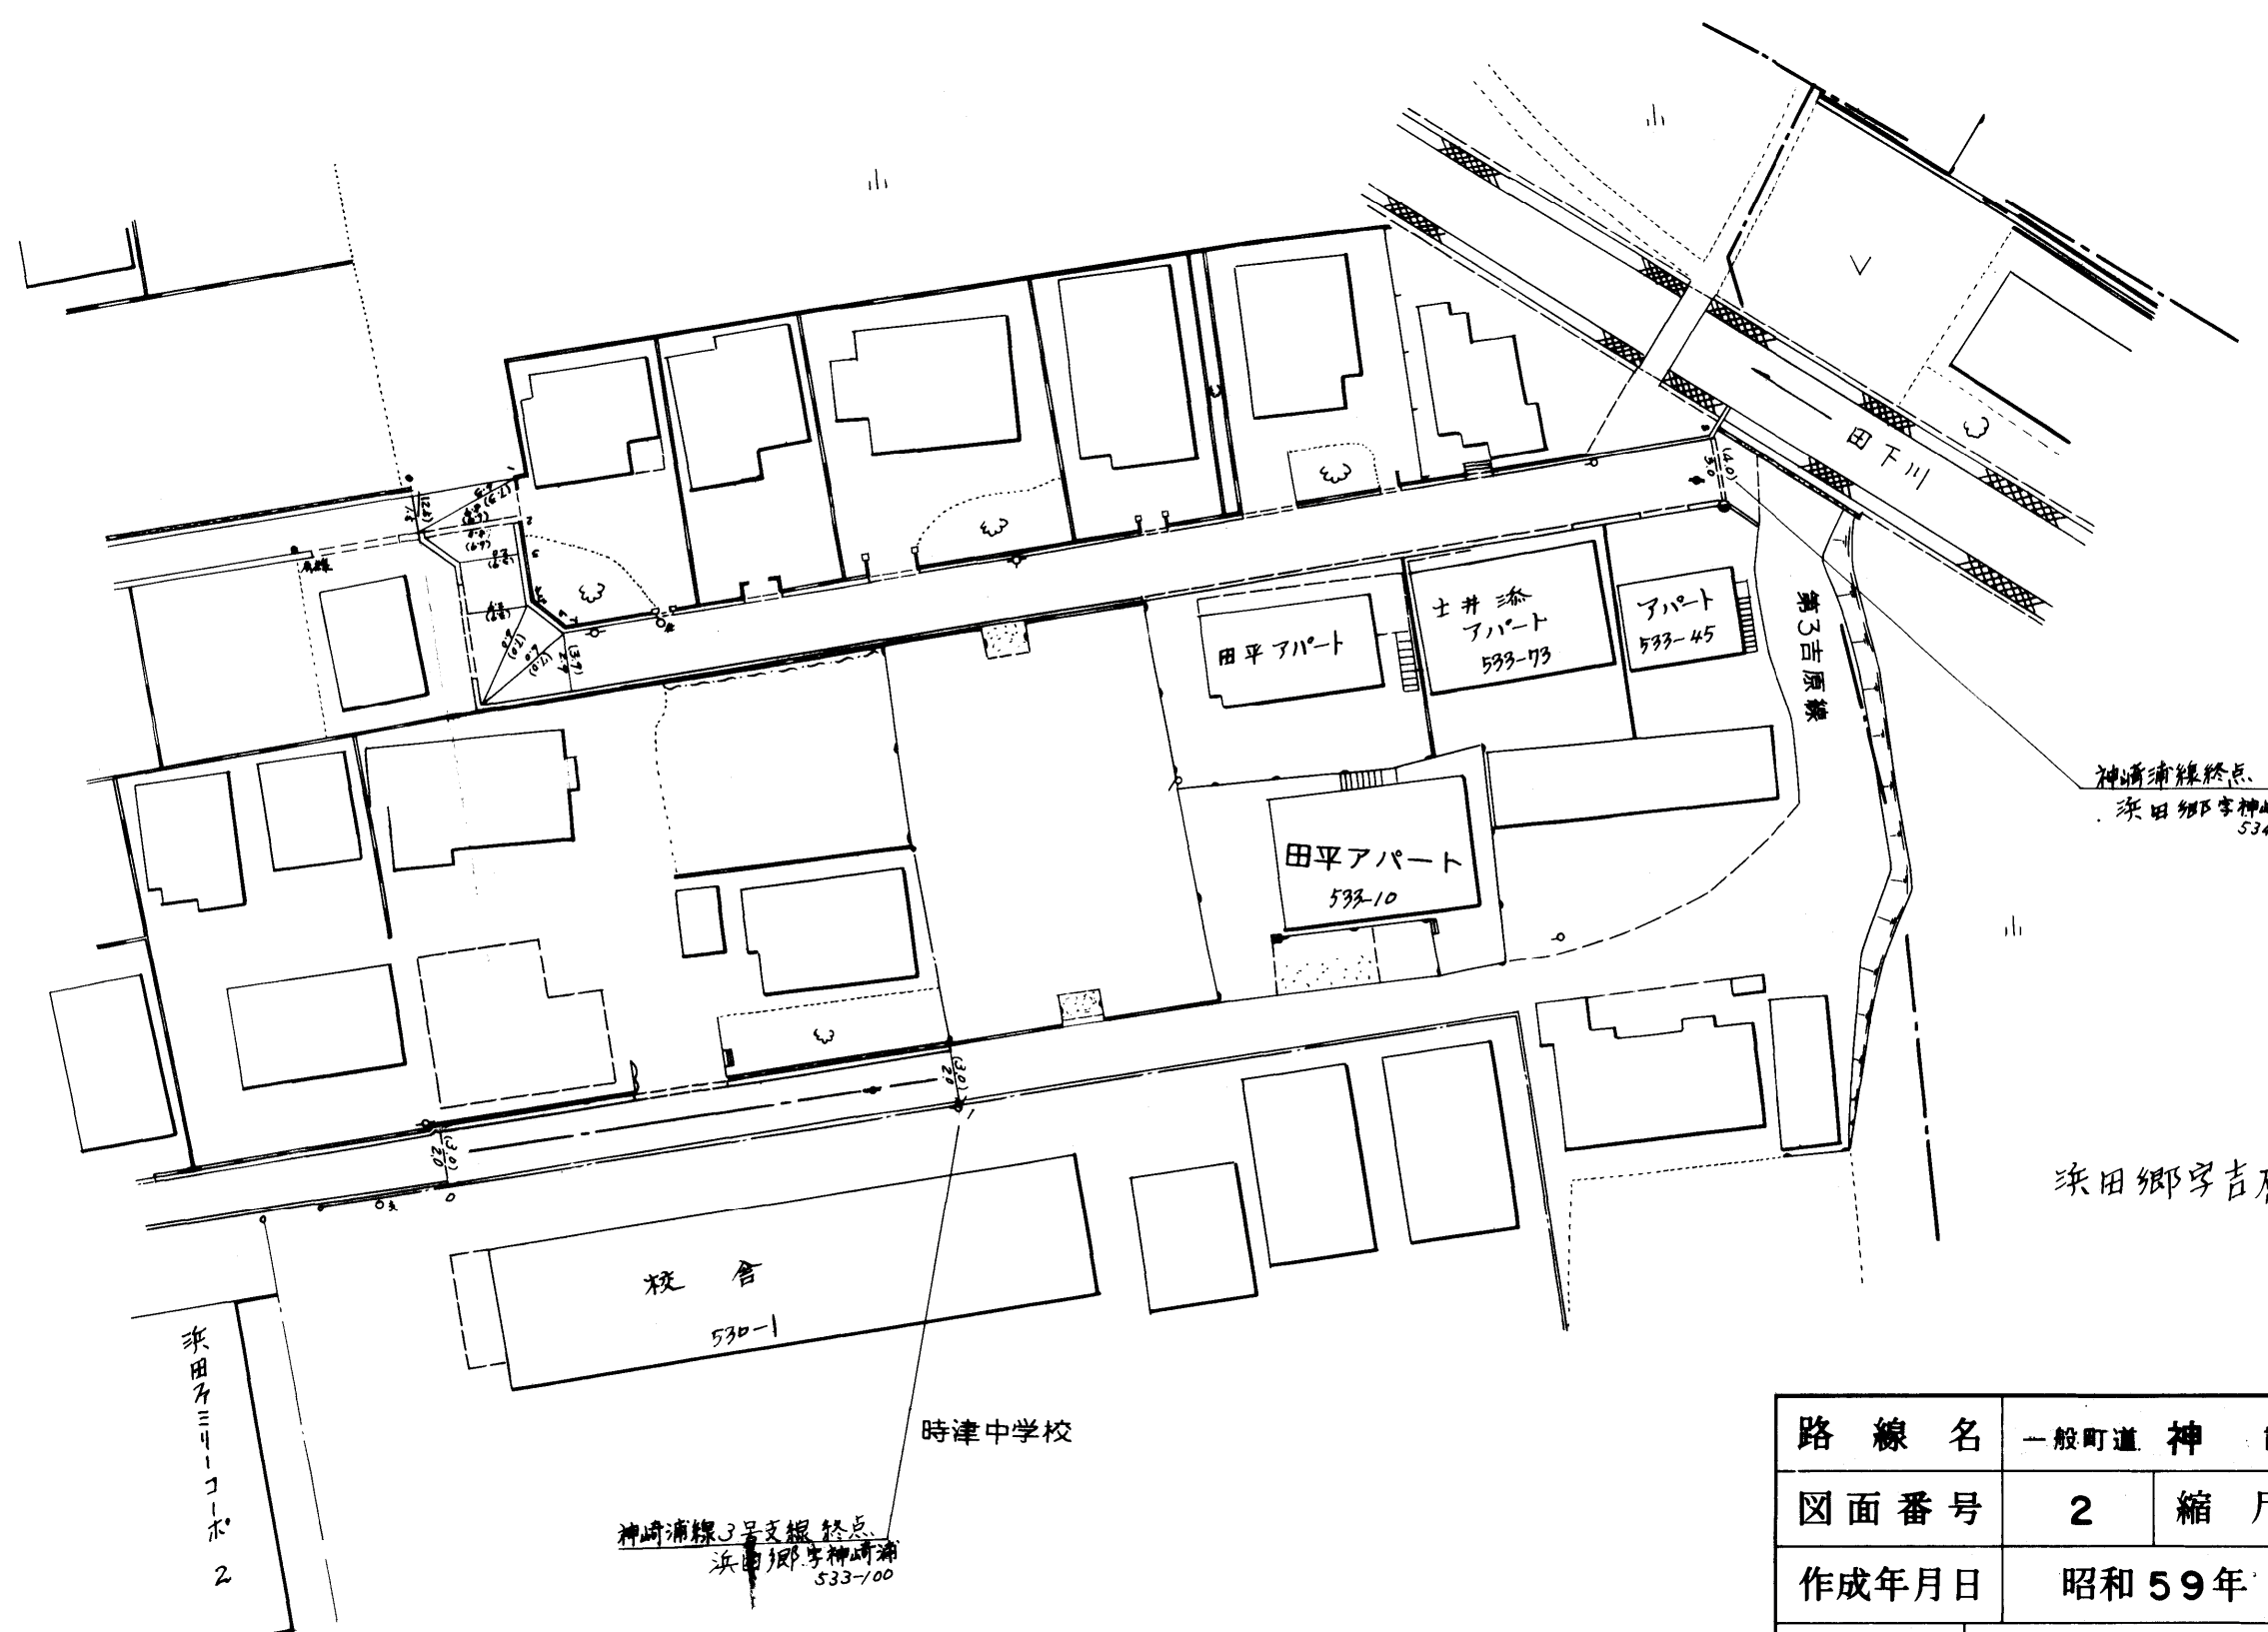

路線名	一般町道 神崎浦線		
図面番号	2	縮尺	1:500
作成年月日	昭和59年4月1日		
作成者	扇精光株式会社		
時津町役場			