



整理番号	区間長	車道巾員	路肩巾員	歩道巾員	待避所巾員	分離帯巾員	全巾員	路面種別	設計CBR	舗装年度	改良未改良	改良年度	備考
1	3.0	3.2 2.7	1.0				6.2	0A			未		
2	2.6	2.7 2.5	"				3.7 3.5	"			〃		
3	2.7	2.5 2.1	"				3.5 3.1	"			〃		
4	49.6	2.1 2.1	"				3.1 3.1	"			〃		
5	4.9	2.1 2.5	"				3.1 3.5	"			〃		
6	2.9	2.5 2.9	"				3.5 3.9	"			〃		
7	2.7	2.9 2.9	"				3.9 3.9	"			〃		
8	4.0	2.9 3.3	"				3.9 4.3	"			〃		
9	1.0	3.3 2.8	"				4.3 3.8	"			〃		
10	3.2	2.8 2.5	"				3.8 3.5	"			〃		
11	5.1	2.5 3.4	"				3.5 4.4	"			〃		
12	3.9	3.4 2.5	"				4.4 3.2	"			〃		
13	31.0	2.2 2.9	"				3.2 3.9	"			〃		
14	6.0	2.3 2.3	"				3.3 3.3	"			〃		
15	15.5	2.0 2.0	"				3.0 3.0	"			〃		
16	2.1	2.0 2.5	"				3.0 3.5	"			〃		
17	12.3	2.5 1.8	"				3.5 2.8	"			〃		
18	3.4	1.8 3.0	"				2.8 4.0	"			〃		
計	167.9												

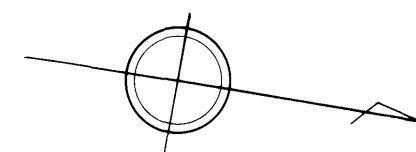

西時津郷字大屋浦


西時津郷字大屋平

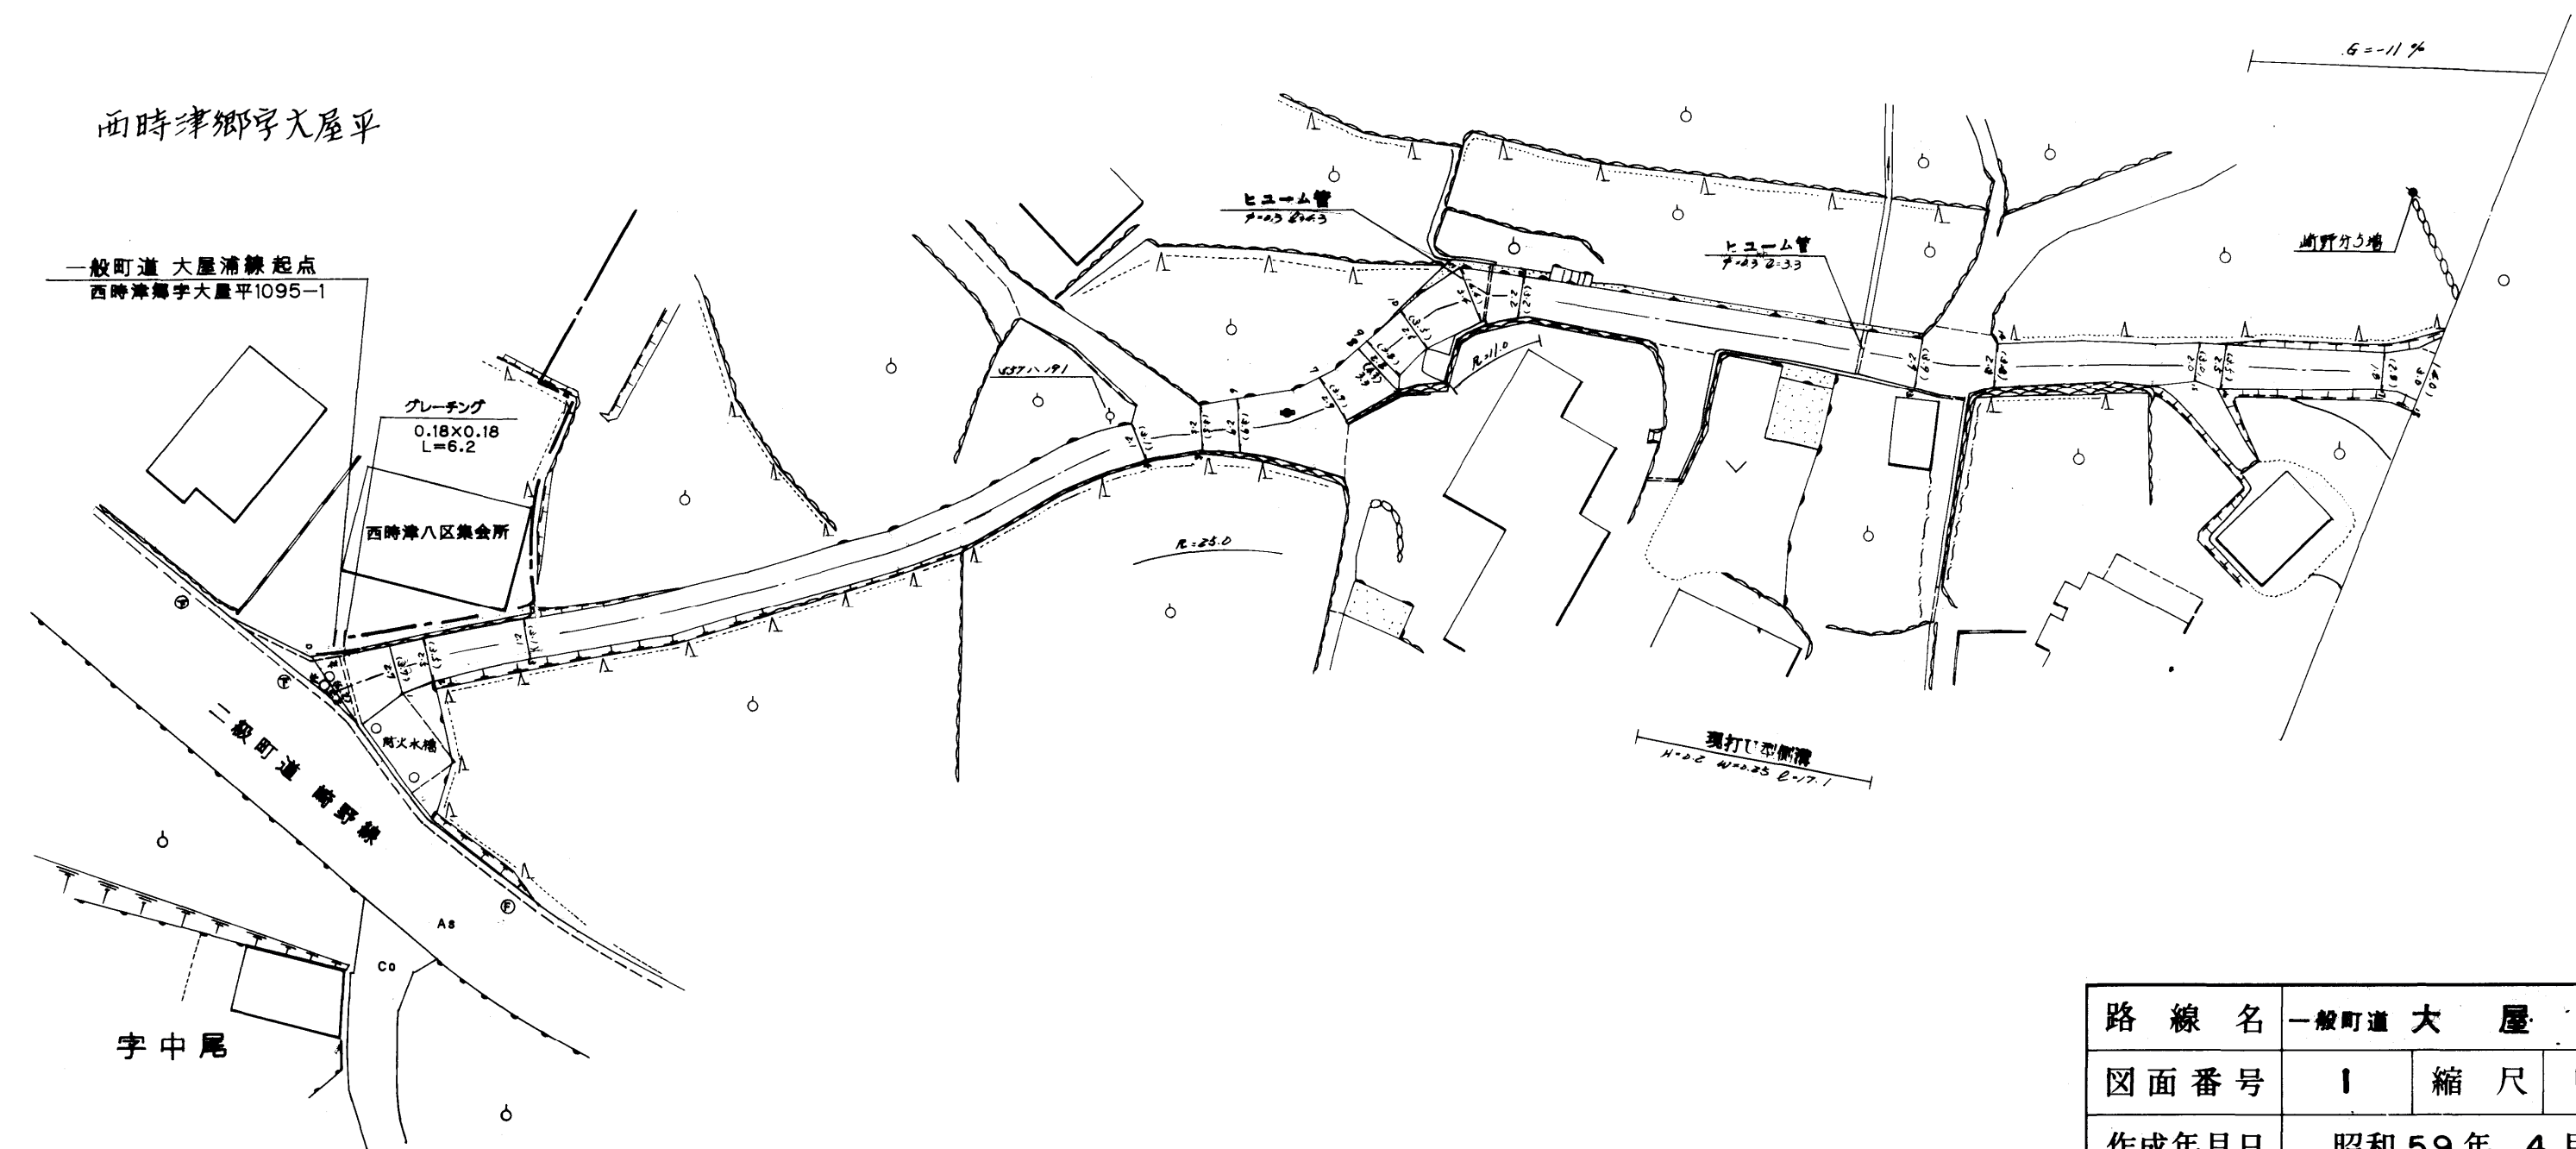


707

路線名	一般町道 大屋浦線		
図面番号	1	縮尺	1:500
作成年月日	昭和59年 4月 1日		
作成者	扇精光株式会社		
時津町役場			

整理番号	区間長	車道幅員	路肩幅員	歩道等幅員(右)	歩道等幅員(左)	待避所幅員	中央帯幅員	全幅員	路面種別	設計C B R	舗装年度	改良未改良	改良年度	備考
1	5.4	3.0 2.8	1.0 1.0					4.0 3.8	as			未		
2	5.3	2.8 2.1	1.0 1.0					3.8 3.1	"			"		
3	6.0	2.7 2.5	1.0 1.0					3.7 3.5	"			"		
4	19.9	2.5 2.3	1.0 1.0					3.5 3.3	"			"		
5	15.0	2.3 3.4	1.0 1.0					3.3 4.4	"			"		
6	16.3	3.4 3.0	1.0 1.0					4.4 4.0	"			"		
7	5.0	3.0 2.4	1.0 1.0					4.0 3.4	"			"		
8	7.4	2.4 3.6	1.0 1.0					3.4 4.6	"			"		
9	4.3	3.6 2.4	1.0 1.0					4.6 3.4	"			"		
10	16.7	2.4 1.9	1.0 1.0					3.4 2.9	"			"		
11	4.8	1.9 2.4	1.0 1.0					2.9 3.4	"			"		
12	12.0	2.4 2.1	1.0 1.0					3.4 3.1	"			"		
13	5.6	2.1 2.9	1.0 1.0					3.1 3.9	"			"		
14	4.7	2.9 2.5	1.0 1.0					3.9 3.5	"			"		
15	14.5	2.5 2.5	1.0 1.0					3.5 3.5	"			"		
16	8.1	2.5 3.9	1.0 1.0					3.5 4.9	"			"		
計	151.0													

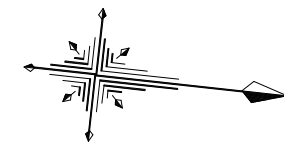

西時津郷字大屋浦

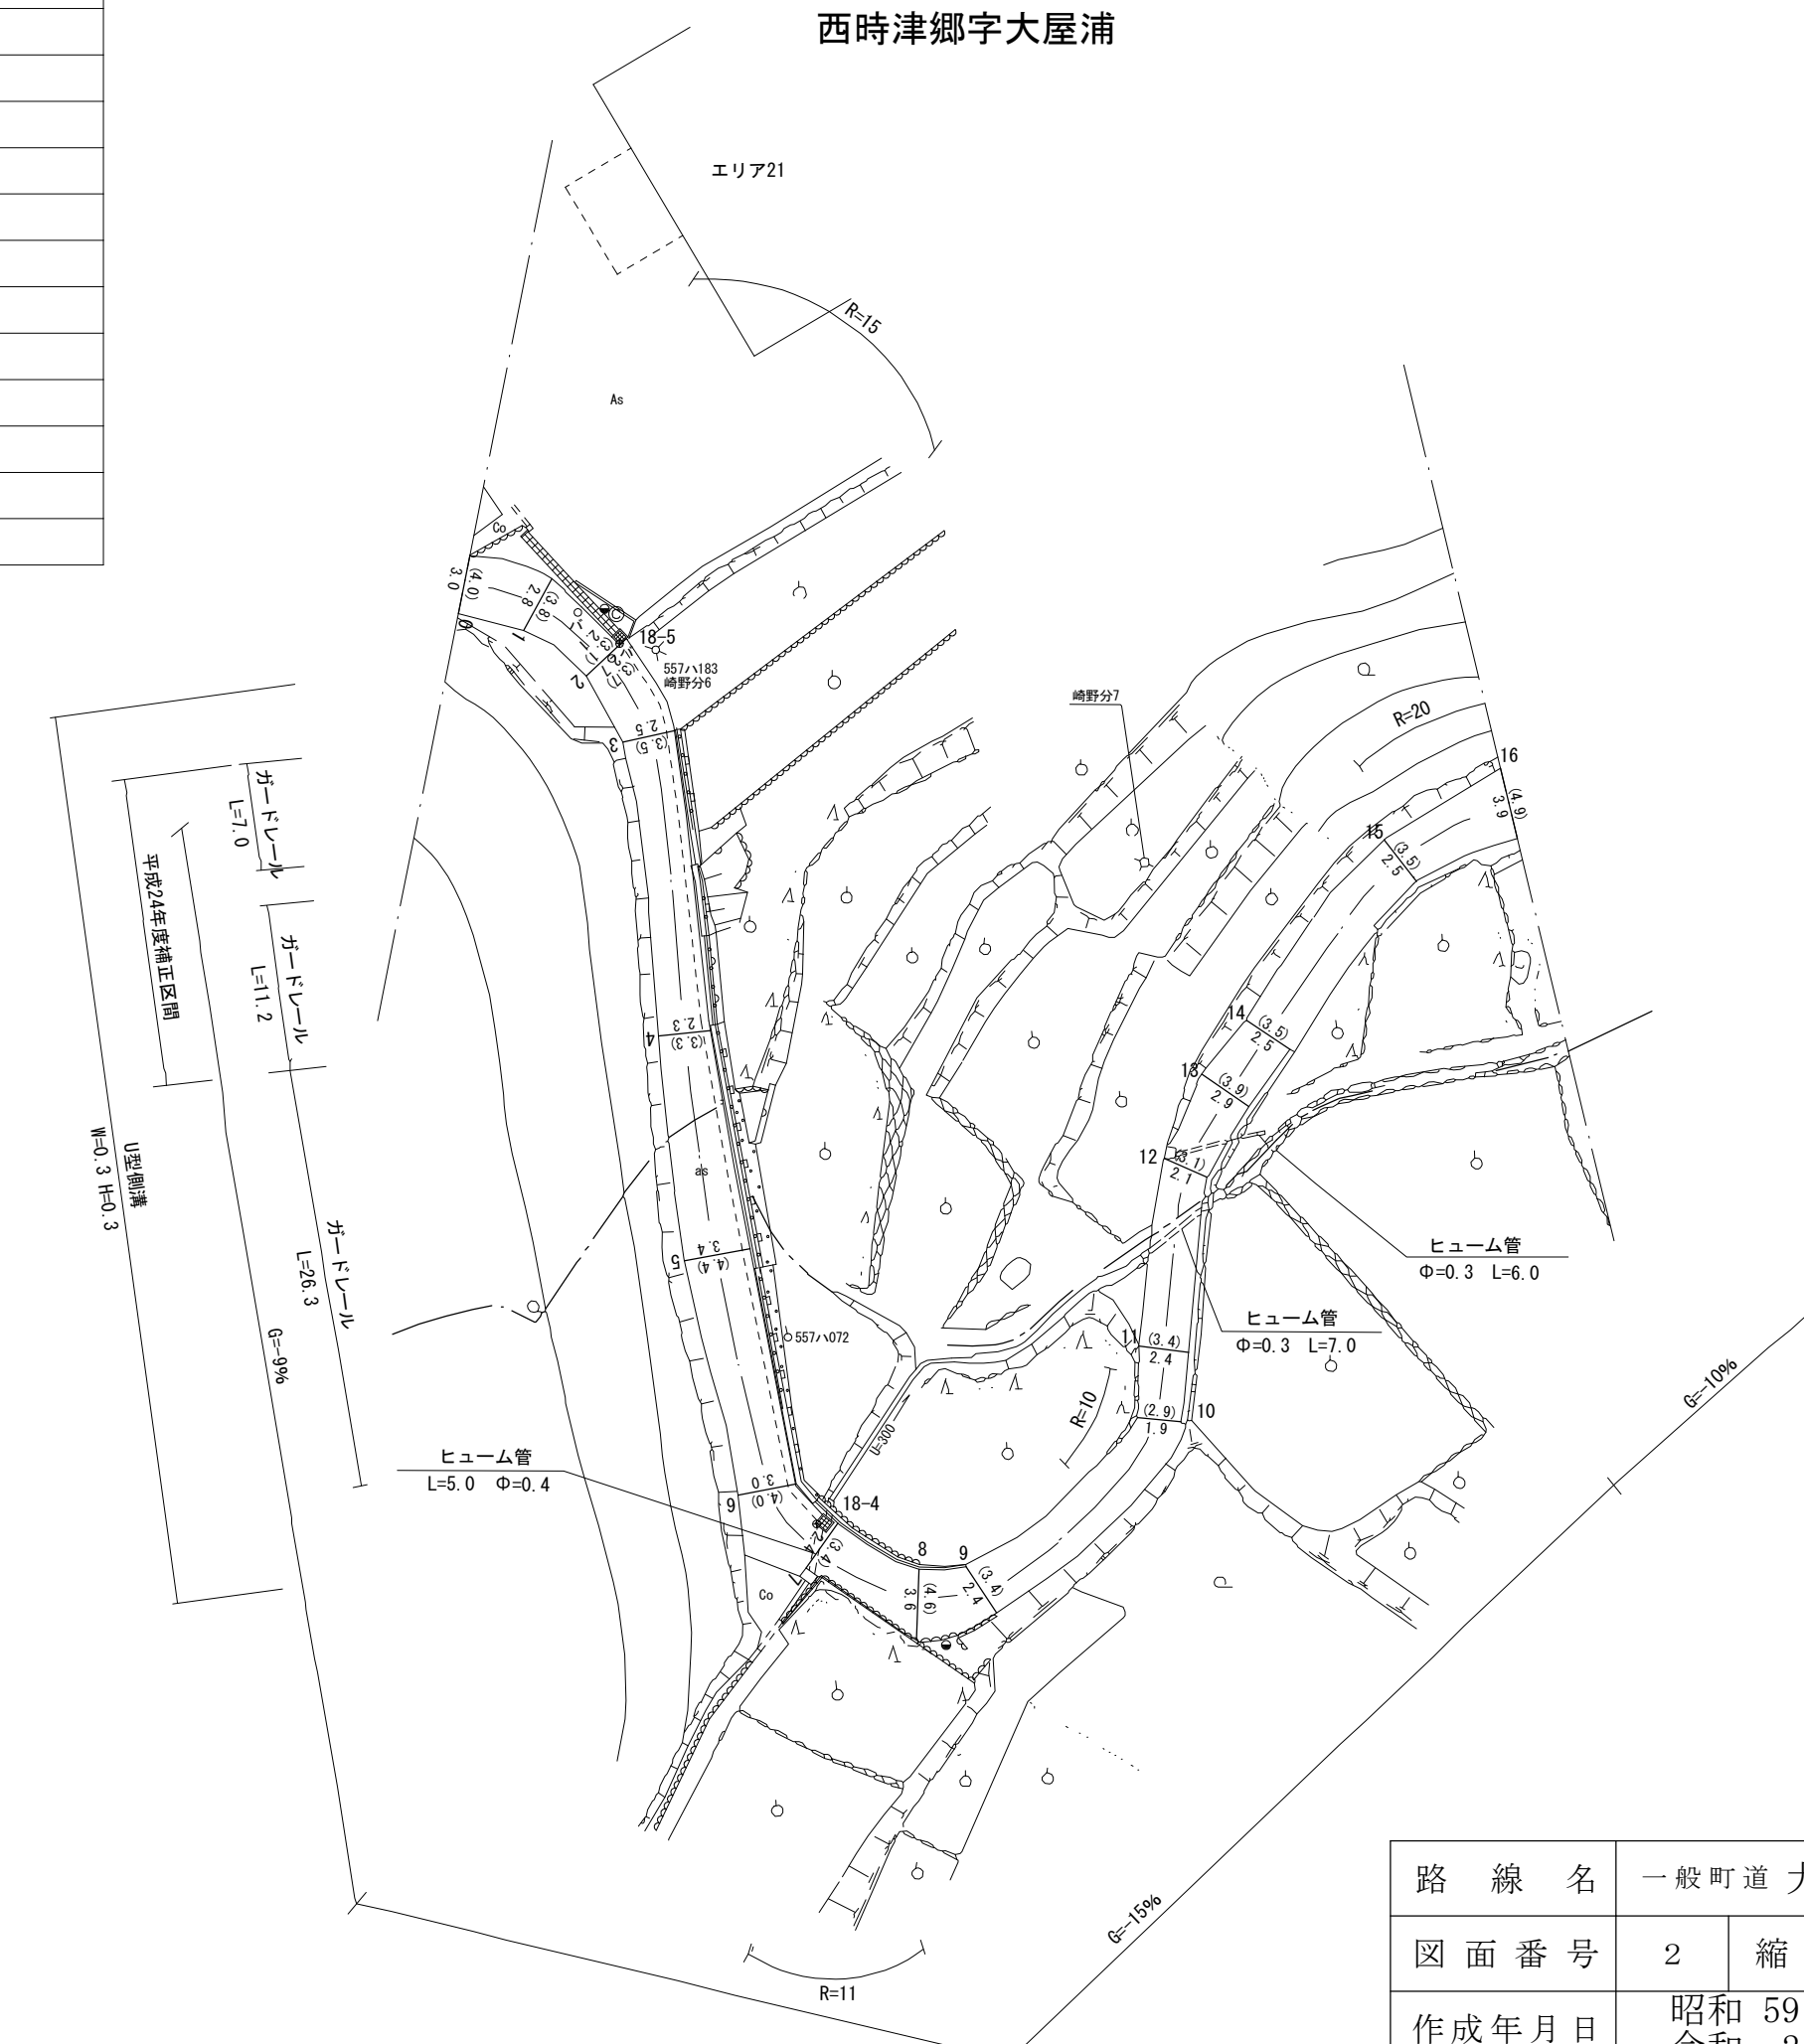


西時津郷字春木浦


707

路線名	一般町道大屋浦線		
図面番号	2	縮尺	1 : 500
作成年月日	昭和 59 年 4 月 1 日 令和 2 年 3 月 31 日		
作成者	扇精光コンサルタンツ株式会社		
時津町役場			

整理番号	区間長	車道巾員	路肩巾員	歩道巾員	待避所巾員	分離帯巾員	全巾員	路面種別	設計CBR	舗装年度	改良未改良	改良年度	備考
1	4.2	3.9 3.0	1.0 "	---	---	---	4.9 4.0	00			未		
2	10.6	3.0 1.8	" "	---	---	---	4.0 2.8	"			〃		
3	5.7	1.8 4.1	" "	---	---	---	2.0 5.1	"			〃		
4	4.4	4.1 2.2	" "	---	---	---	5.1 4.2	"			〃		
5	9.9	2.2 2.1	" "	---	---	---	3.2 3.1	"			〃		
6	12.3	2.1 1.7	" "	---	---	---	3.1 2.7	"			〃		
7	14.8	1.7 2.3	" "	---	---	---	2.7 3.3	"			〃		
8	12.2	2.3 1.7	" "	---	---	---	3.3 2.7	"			〃		
9	8.3	2.1 1.9	" "	---	---	---	3.1 2.9	"			〃		
10	6.3	2.3 2.4	" "	---	---	---	3.3 3.4	"			〃		
11	7.5	2.4 3.2	" "	---	---	---	3.4 4.2	"			〃		
12	6.7	3.2 4.0	" "	---	---	---	4.2 5.0	"			〃		
計	103.6												

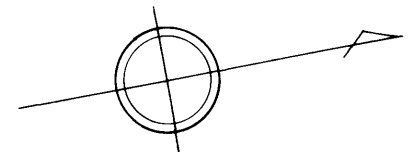

西時津郷字大屋浦

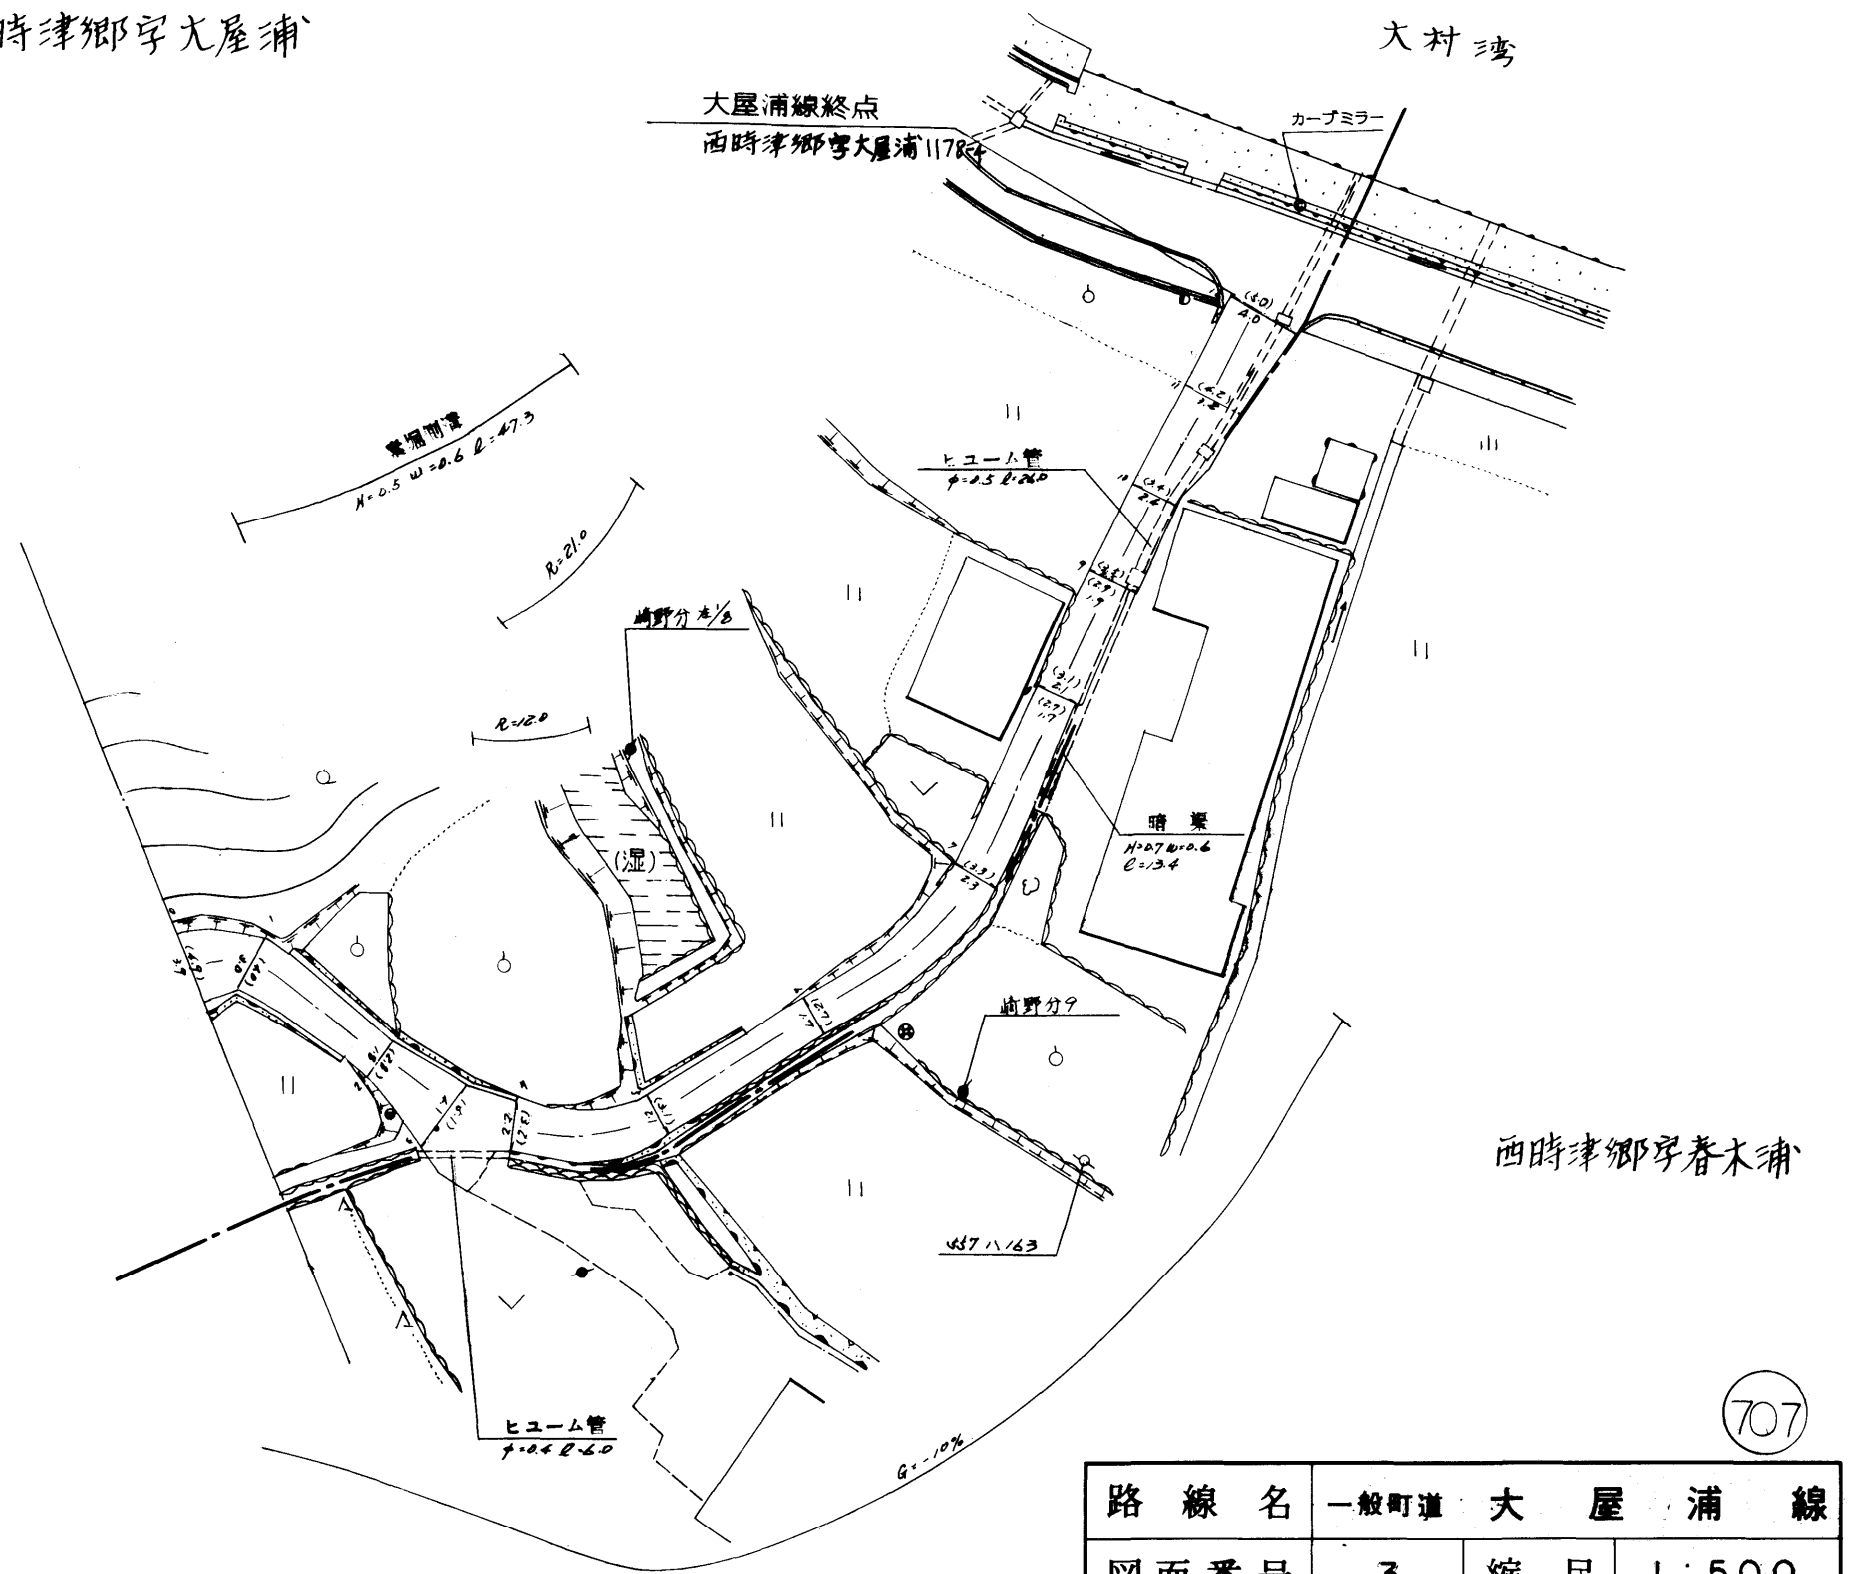

707

路線名	一般町道 大屋浦線		
図面番号	3	縮尺	1:500
作成年月日	昭和59年4月1日		
作成者	扇精光株式会社		
<b>時津町役場</b>			