



整理番号	区間長	車道巾員	路肩巾員	歩道等巾員(右)	歩道等巾員(左)	待避所巾員	中央帯巾員	全巾員	路面種別	設計C B R	舗装年度	改良未改良	改良年度	備考
1	6.3	3.0	1.0					2.0	Qs					
2	2.8	3.3	1.0					2.3	"					
3	0.9	3.1	1.0					2.1	"					
4	2.9	3.1	1.0					2.1	"					
5	4.8	3.1	1.0					2.1	"					
6	14.3	3.0	1.0					2.0	"					
7	1.6	3.0	1.0					2.0	"					
8	3.1	3.4	1.0					2.4	"					
9	2.9	3.5	1.0					2.5	"					
10	4.4	3.6	1.0					2.6	"					
11	5.2	4.3	1.0					3.3	"					
12	11.3	3.9	1.0					2.9	"					
13	21.8	3.9	1.0					2.9	"					
14	1.8	3.0	1.0					2.0	"					
15	4.6	3.8	1.0					2.8	"					
16	1.2	3.5	1.0					2.5	"					
17	0.9	3.7	1.0					2.7	"					
18	3.0	3.7	1.0					2.7	"					
計	93.8													

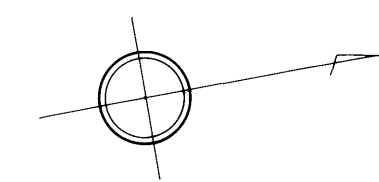

浜田郷

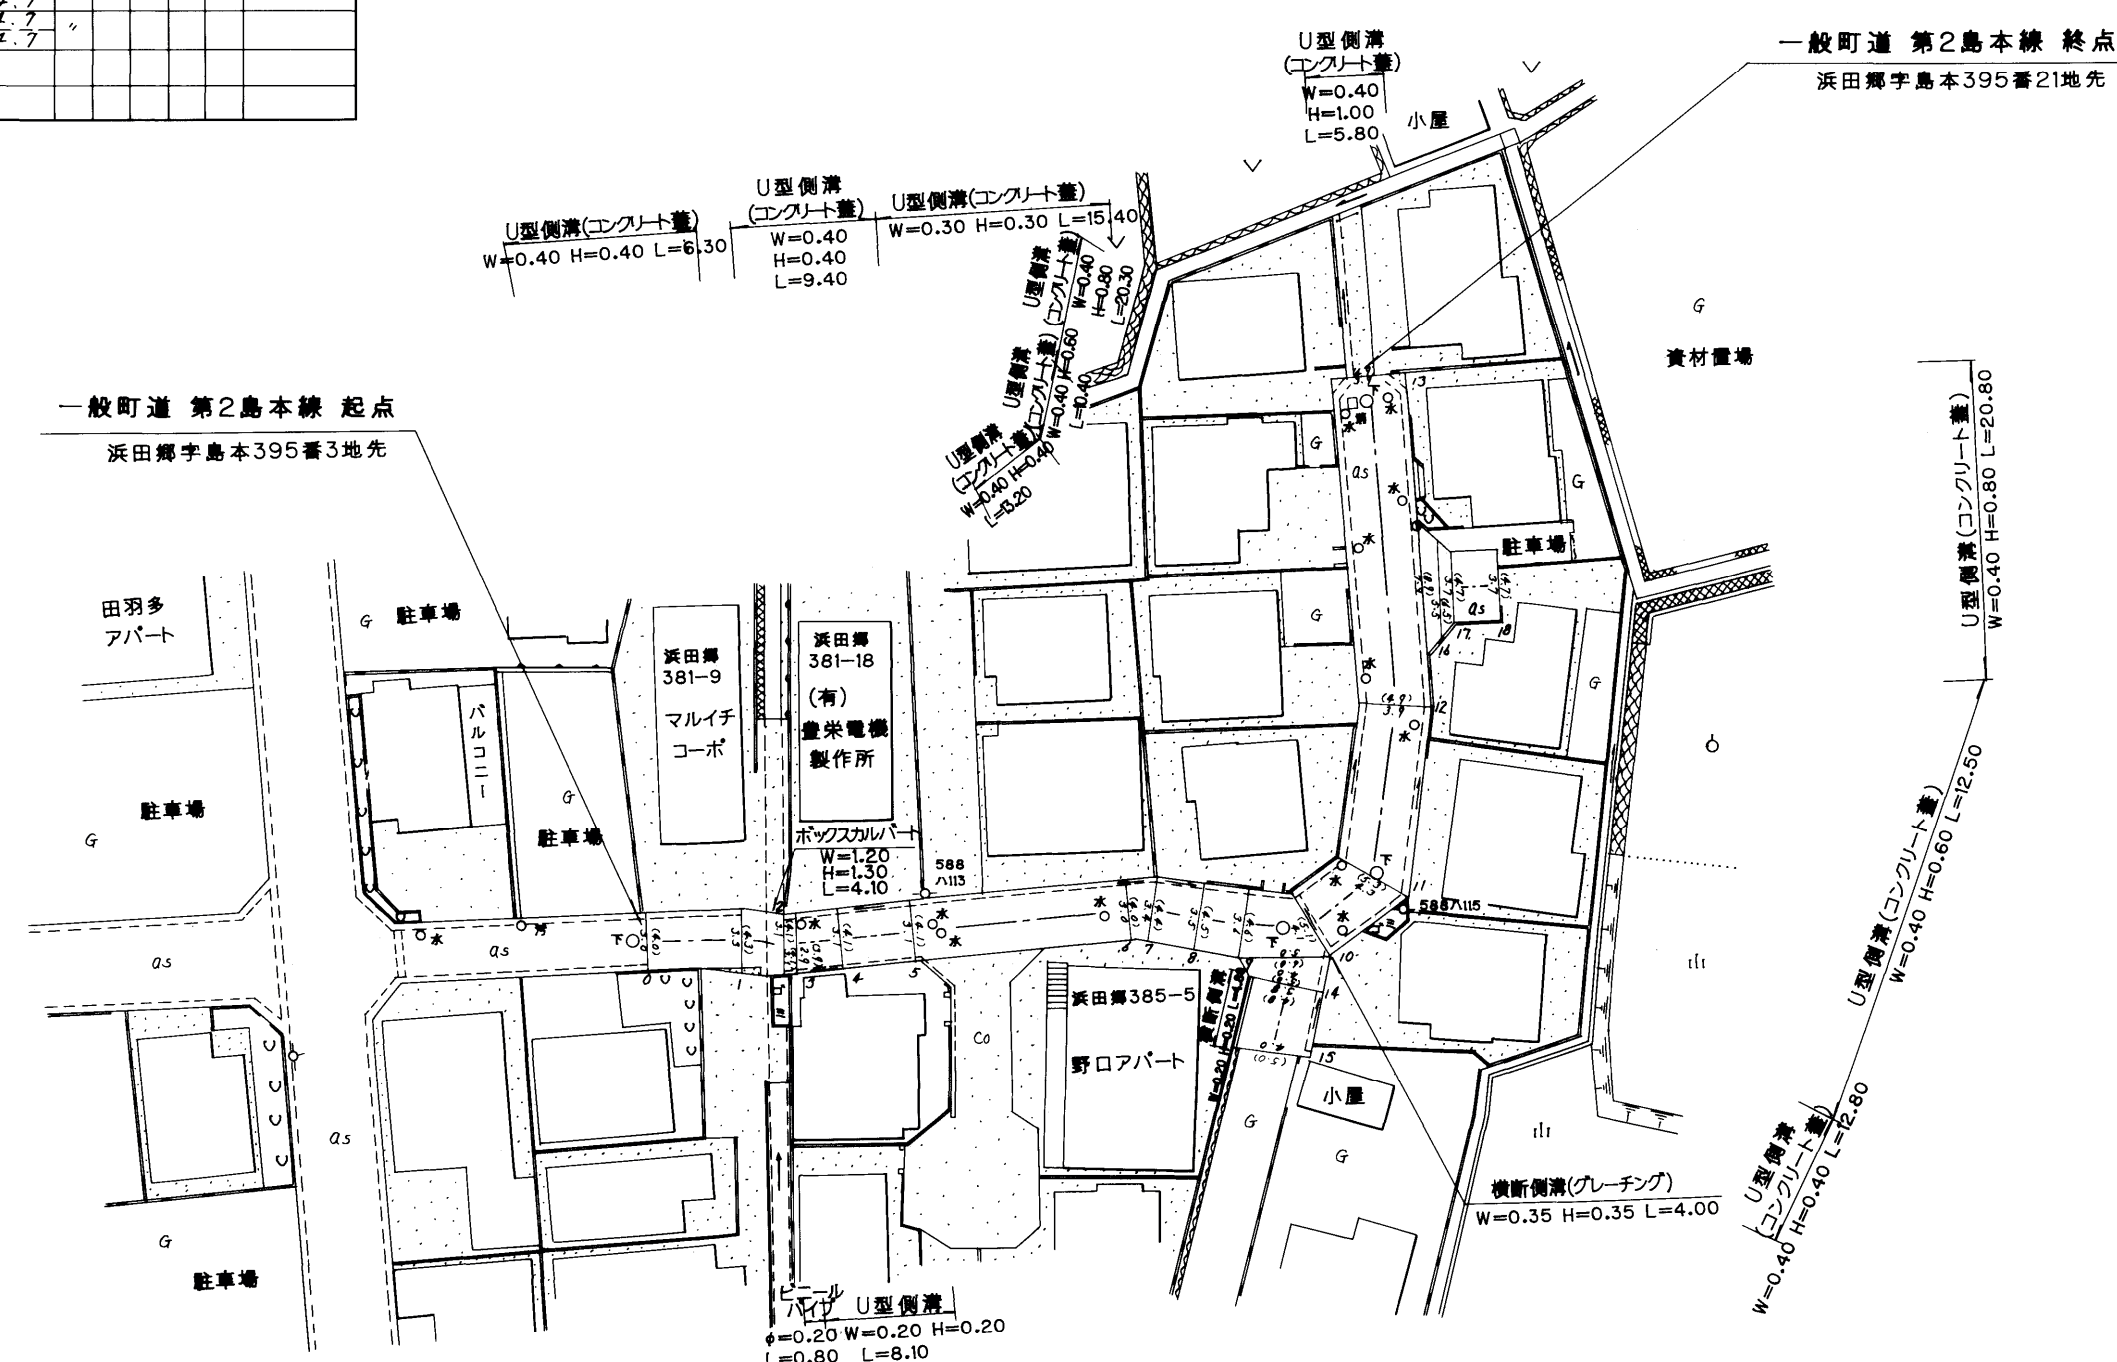

路線名	一般町道 第2島本線		
図面番号	1	縮尺	1:500
作成年月日	平成8年3月31日		
作成者	扇精光株式会社		
時津町役場			