



整理番号	区間長	車道幅員	路肩幅員	歩道等幅員(右)	歩道等幅員(左)	待避所幅員	中央帯幅員	全幅員	路面種別	設計C B R	舗装年度	改良未改良	改良年度	備考
1	1.3	4.3	1.0					5.3	as			未		
		2.6	1.0					3.6						
2	4.6	2.2	1.0					3.2	"			"		
		1.2	1.0					2.2						
3	10.5	1.6	1.0					2.6	"			"		
		1.9	1.0					2.9						
4	6.4	1.9	1.0					2.9	"			"		
		2.0	1.0					3.0						
5	2.2	2.0	1.0					4.2	"			"		
		3.2	1.0					4.2						
6	1.7	2.8	1.0					3.8	"			"		
		2.8	1.0					3.8						
7	5.9	3.0	1.0					4.0	"			"		
		3.0	1.0					4.0						
8	9.9	4.2	1.0					5.2	"			"		
		4.2	1.0					5.2						
9	2.6	3.0	1.0					4.0	"			"		
		3.0	1.0					4.0						
10	3.8	3.0	1.0					4.0	"			"		
		3.0	1.0					4.0						
11	8.5	2.3	1.0					3.3	"			"		
		2.2	1.0					3.2						
12	4.9	2.5	1.0					3.5	"			"		
		2.6	1.0					3.6						
13	8.8	2.3	1.0					3.3	"			"		
		2.1	1.0					3.1						
14	17.2	2.5	1.0					3.5	"	2017		"		
		2.4	1.0					3.4						
15	0.7	2.4	1.0					3.4	"			"		
		1.9	1.0					2.9						
16	4.2	1.9	1.0					3.1	"			"		
		2.1	1.0					3.1						
17	2.9	3.8	1.0					4.8	"			"		
		3.8	1.0					4.8						
18	3.5	4.0	1.0					5.0	"			"		
		4.2	1.0					5.2		2017	改	2017		
19	18.2	4.2	1.0					5.2	"			"		
		4.2	1.0					5.2						
20	8.5	4.2	1.0					5.2	"			"		
		3.0	1.0					4.0						
21	7.2	3.0	1.0					4.0	"			"		
		2.8	1.0					3.8						
22	13.6	2.8	1.0					3.8	"			"		
		3.6	1.0					4.6						
23	0.6	3.6	1.0					4.6	"			"		
		3.2	1.0					4.2						

整理番号	区間長	車道幅員	路肩幅員	歩道等幅員(右)	歩道等幅員(左)	待避所幅員	中央帯幅員	全幅員	路面種別	設計C B R	舗装年度	改良未改良	改良年度	備考
24	20.4	3.2	1.0					4.2	"			"		
		3.7	1.0					4.7						
25	9.9	3.7	1.0					4.7	"			"		
		3.7	1.0					4.7						
26	9.6	3.7	1.0					4.7	"			"		
		3.3	1.0					4.3						
27	5.5	3.3	1.0					4.3	"			未		
		2.3	1.0					3.3						
28	18.4	2.3	1.0					3.3	"			"		
		2.9	1.0					3.9						
29	10.2	2.9	1.0					3.9	"			"		
		2.5	1.0					3.5						
計	221.7													

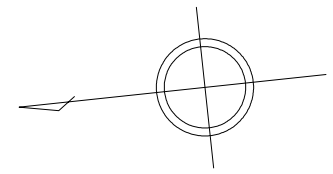

浜田郷字吉田

浜田郷字平原

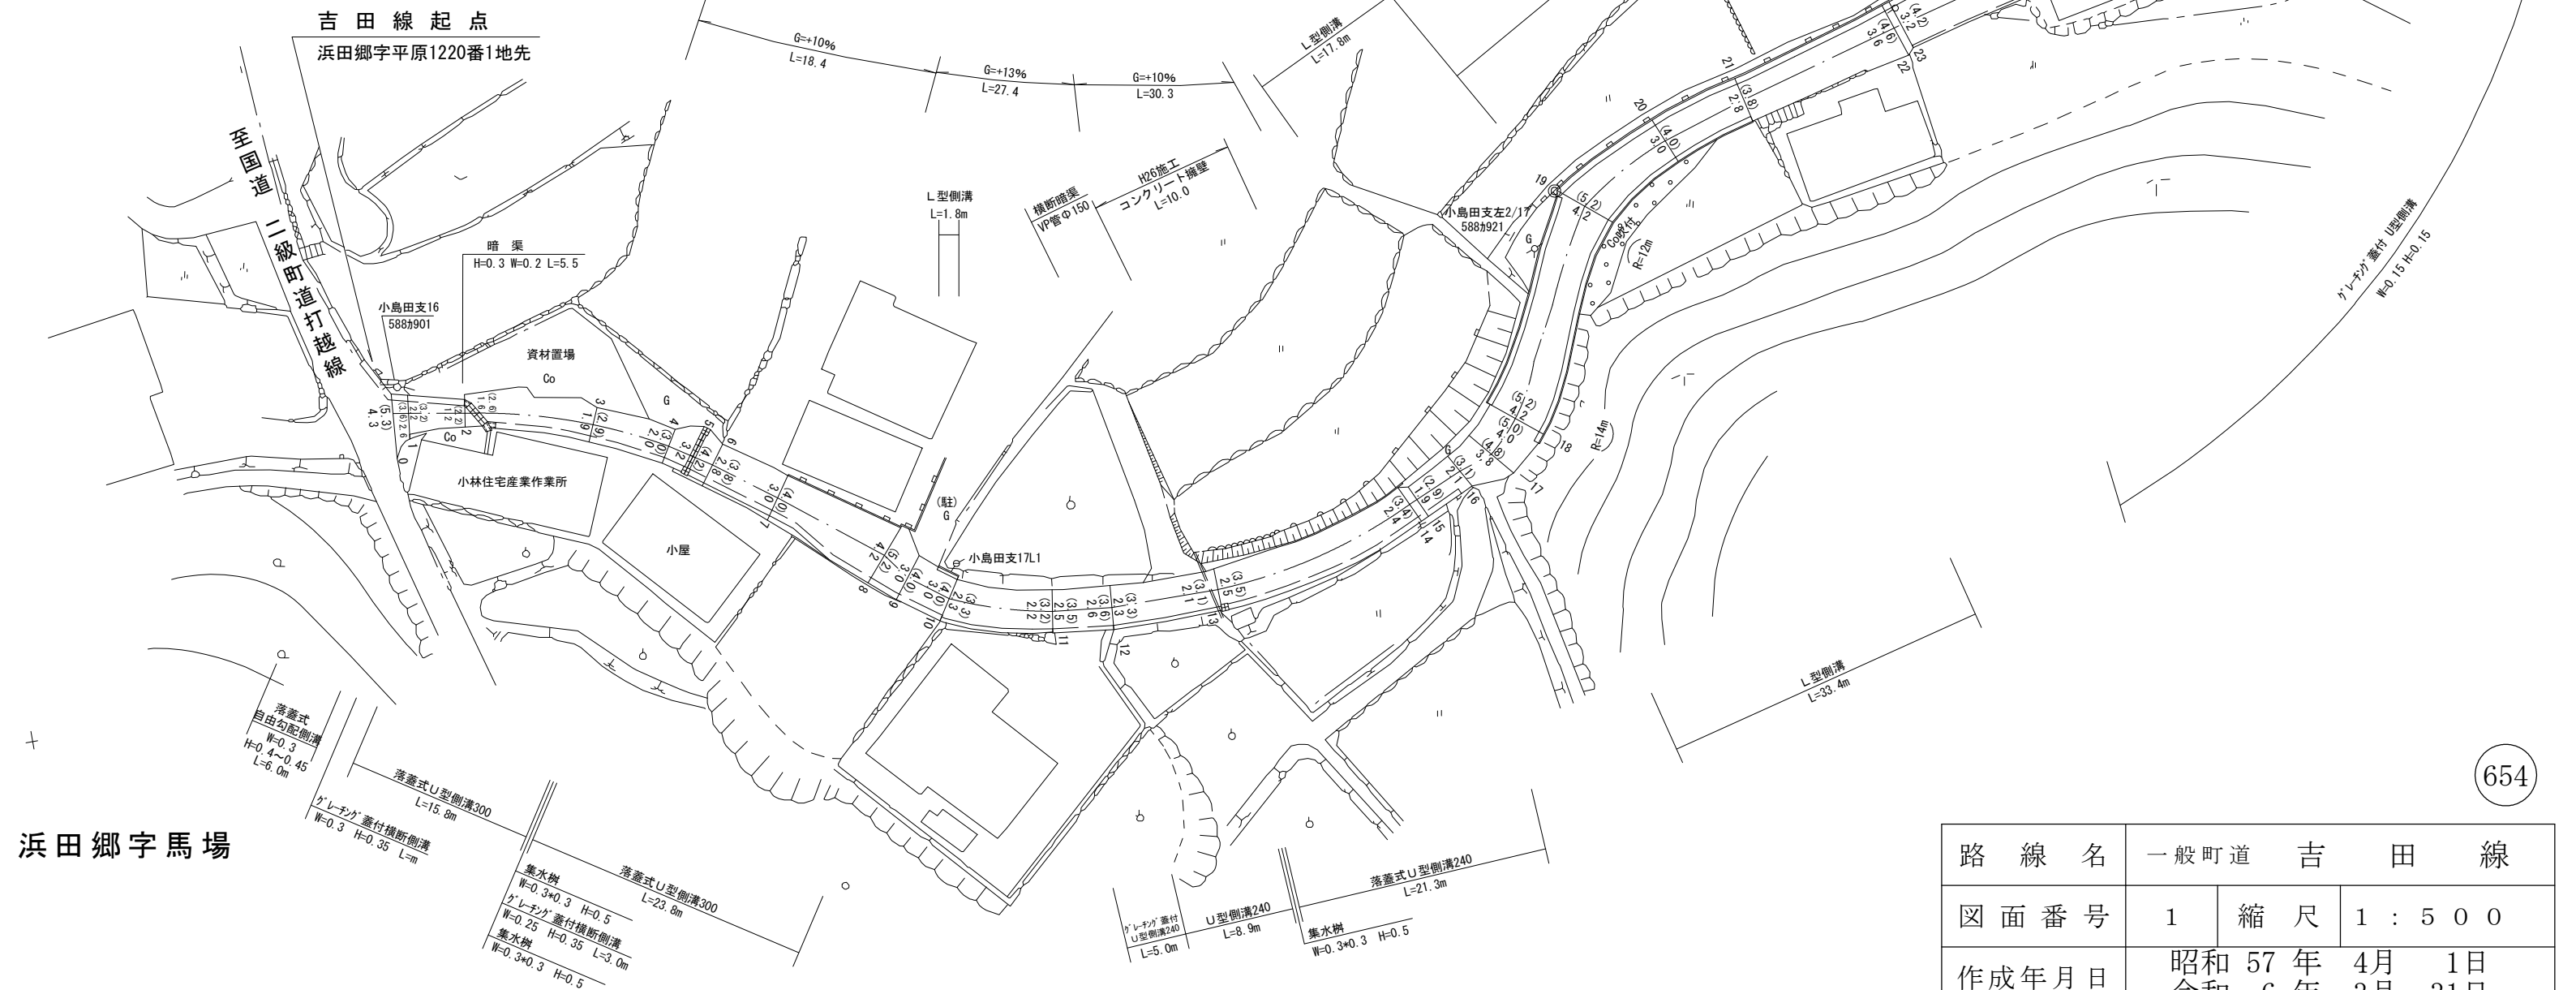

浜田郷字馬場

浜田郷字打越

654

路線名	一般町道 吉田線		
図面番号	1	縮尺	1 : 500
作成年月日	昭和 57 年 4 月 1 日 令和 6 年 3 月 31 日		
作成者	扇精光コンサルタンツ株式会社		
時津町役場			

