
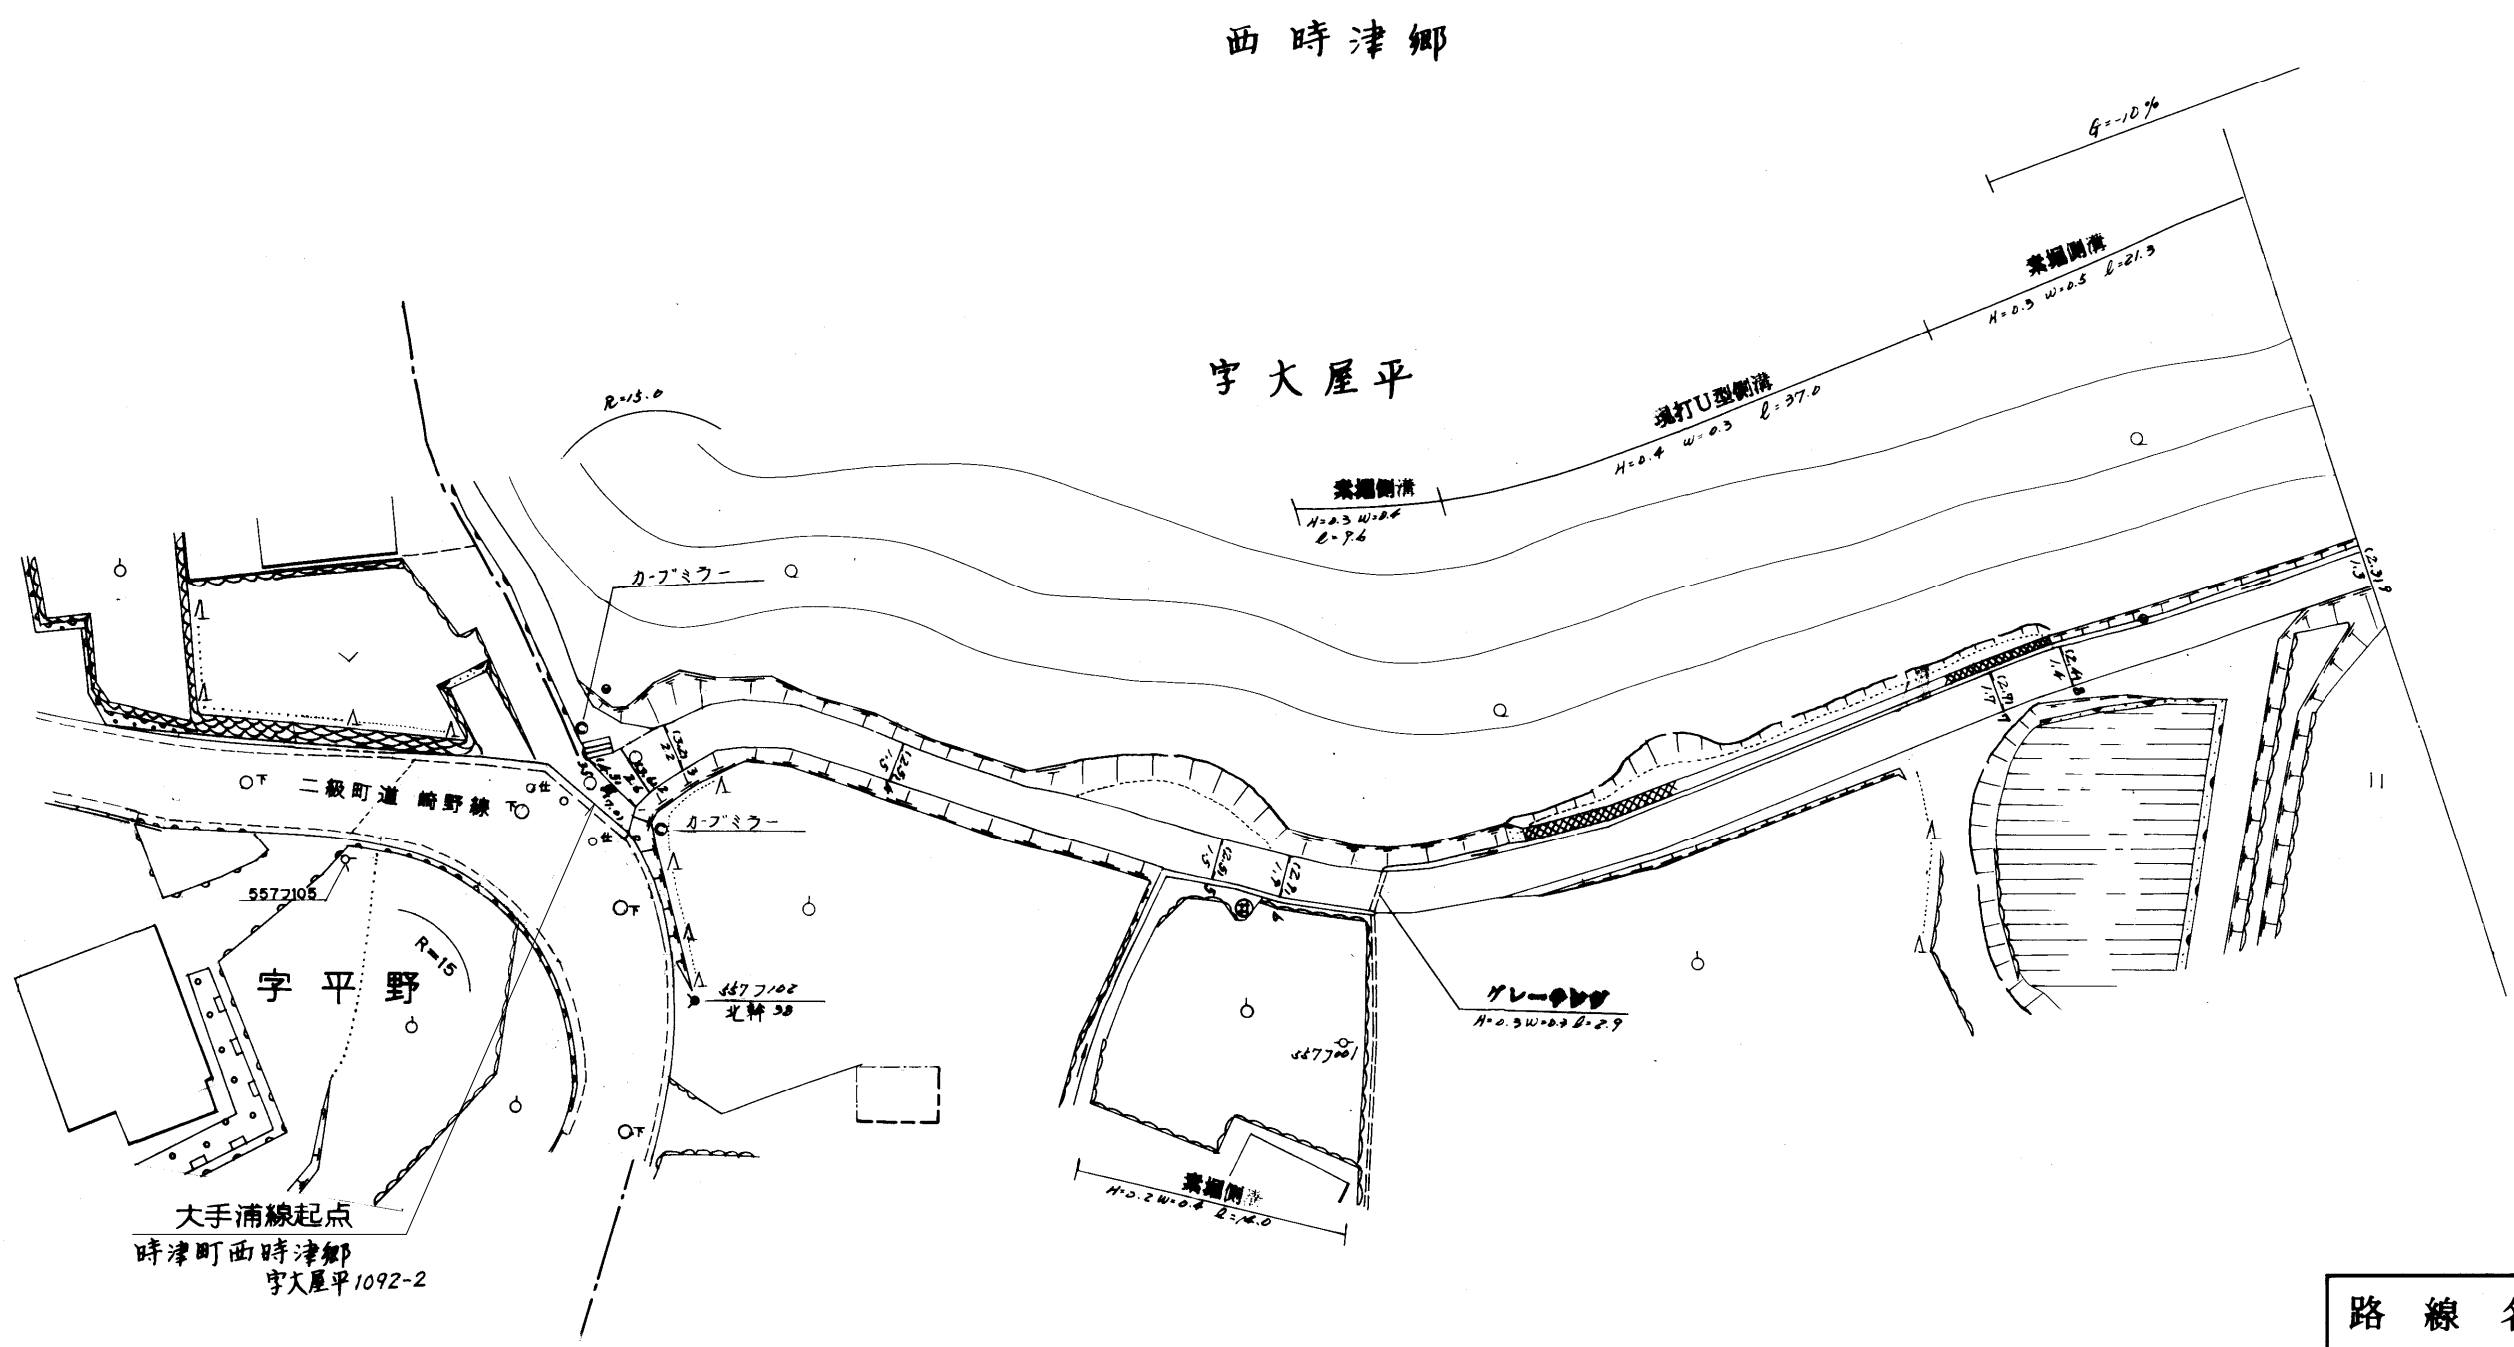




整理番号	区間長	車道巾員	路肩巾員	歩道巾員	待避所巾員	分離帯巾員	全巾員	路面種別	設計CBR	舗装年度	改良未改良	改良年度	備考
1	1.6	6.0 3.3	1.0				7.0 4.3	40			未		
2	1.3	3.5 2.6					4.3 3.6	"			"		
3	2.9	2.6 2.2					3.6 3.2	"			"		
4	15.5	2.2 1.3					3.2 2.5	"			"		
5	22.1	1.3 1.3					2.3 2.3	"			"		
6	4.5	1.3 1.3					2.3 2.3	"			"		
7	49.5	1.3 1.3					2.3 2.3	"			"		
8	4.9	1.3 1.4					2.3 2.4	"			"		
9	20.9	1.3 1.3					2.3 2.3	"			"		
計	123.4												

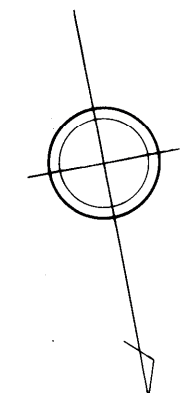

路線名	二級町道 大手浦線		
図面番号	1	縮尺	1:500
作成年月日	昭和59年4月1日 平成26年3月31日		
作成者	扇精光株式会社		
時津町役場			

整理番号	区間長	車道幅員	路肩幅員	歩道等幅員(右)	歩道等幅員(左)	待避所幅員	中央帯幅員	全幅員	路面種別	設計C B R	舗装年度	改良未改良	改良年度	備考
1	10.5	1.3	1.0					2.3	as			未		
		1.2	1.0					2.2						
2	29.5	1.2	1.0					2.2	"			"		
		1.3	1.0					2.3						
3	16.0	1.8	1.0					2.8	"			"		
		1.9	1.0					2.9						
4	12.7	2.4	1.0					3.4	"			"		
		3.0	1.0					4.0						
5	9.1	3.0	1.0					4.0	"			"		
		6.2	1.0					7.2						
6	2.8	6.2	1.0					7.2	"			"		
		3.6	1.0					4.6						
7	2.6	3.6	1.0					4.6	"			改	2021	
		3.0	1.0					4.0						
8	4.0	3.0	1.0					4.0	"			"	"	
		2.5	1.0					3.5						
9	4.9	2.5	1.0					3.5	"			"	"	
		2.8	1.0					3.8						
10	2.6	3.0	1.0					4.0	"			"	"	
		2.9	1.0					3.9						
11	8.3	2.9	1.0					3.9	"			未		
		2.3	1.0					3.3						
12	6.6	2.5	1.0					3.5	"			"		
		1.6	1.0					2.6						
13	6.3	1.6	1.0					2.6	"			"		
		2.0	1.0					3.0						
14	2.0	2.0	1.0					3.0	"			"		
		2.5	1.0					3.5						
15	0.9	2.5	1.0					3.5	"			"		
		5.0	1.0					6.0						
16	2.8	5.0	1.0					6.0	"			"		
		3.0	1.0					4.0						
17	1.1	3.0	1.0					4.0	"			"		
		2.0	1.0					3.0						


西時津郷
字大屋平

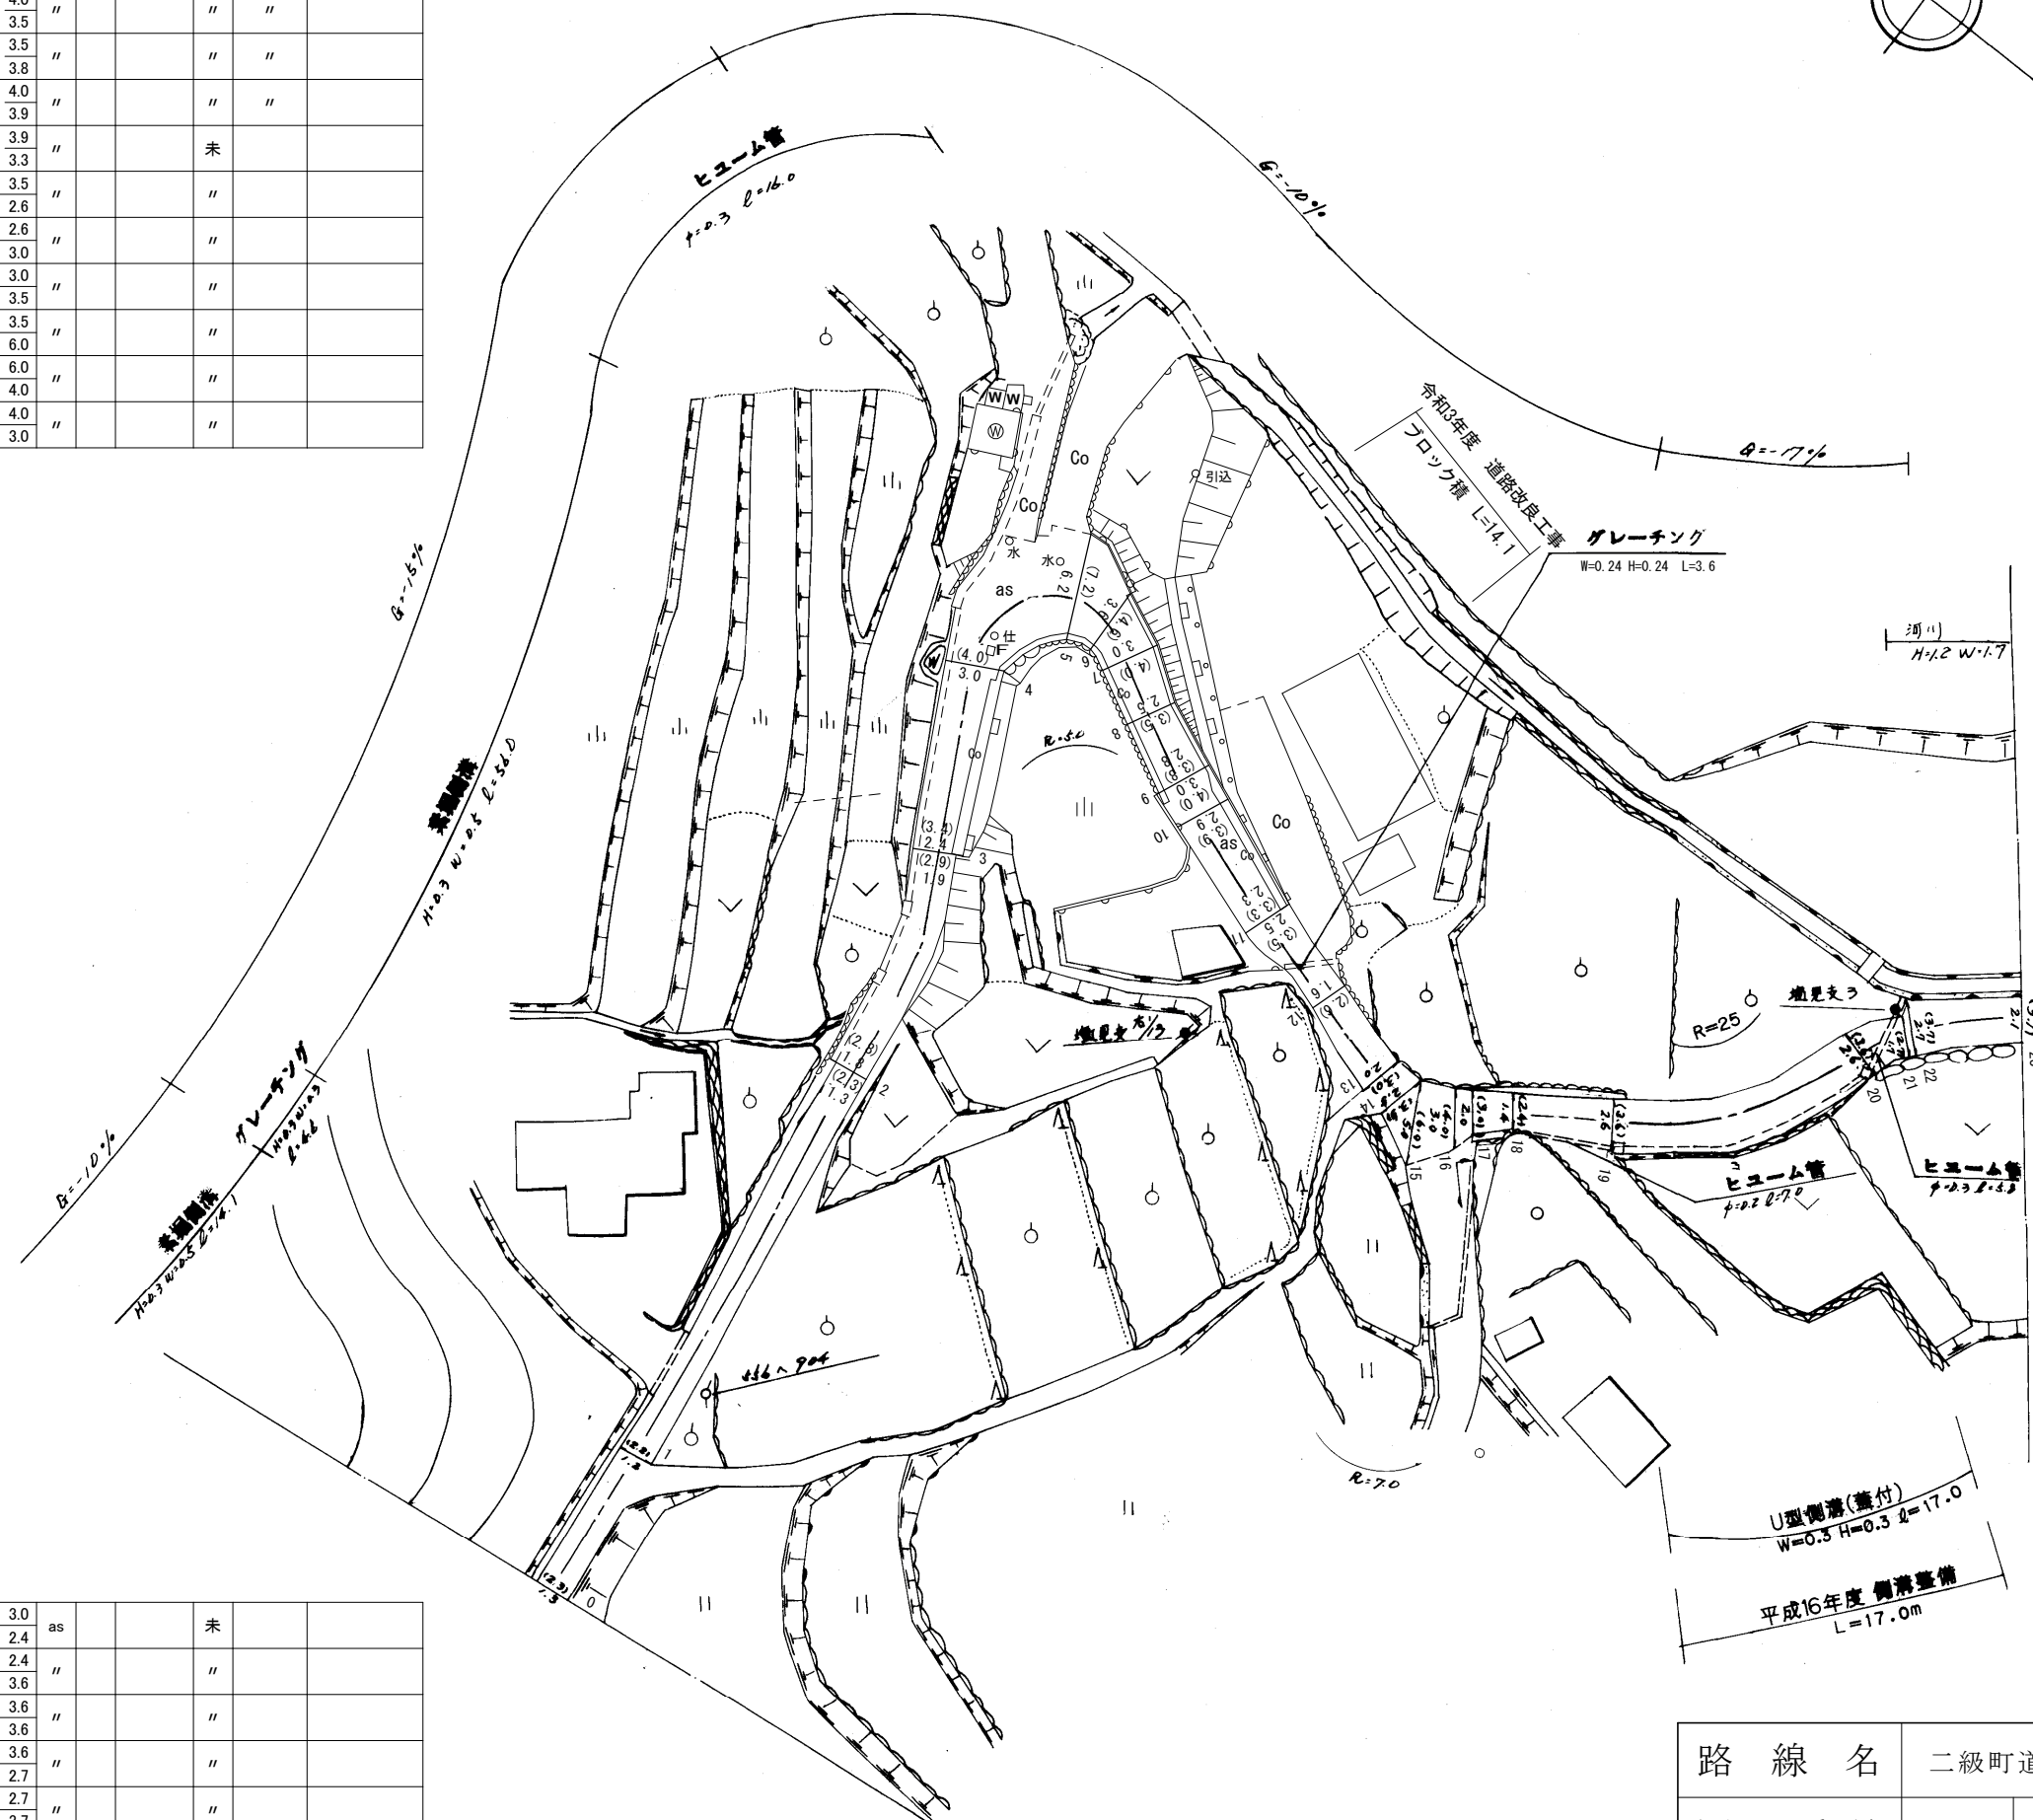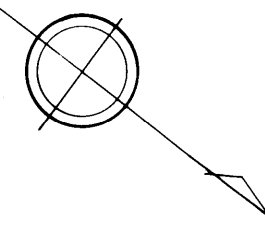


18	2.7	2.0	1.0					3.0	as			未		
		1.4	1.0					2.4						
19	6.8	1.4	1.0					2.4	"			"		
		2.6	1.0					3.6						
20	17.4	2.6	1.0					3.6	"			"		
		2.6	1.0					3.6						
21	3.3	2.6	1.0					3.6	"			"		
		1.7	1.0					2.7						
22	0.5	1.7	1.0					2.7	"			"		
		2.7	1.0					3.7						
23	7.5	2.7	1.0					3.7	"			"		
		2.1	1.0					3.1						
計	160.9													

路線名	二級町道 大手浦線		
図面番号	2	縮尺	1:500
作成年月日	昭和 59年 4月 1日 令和 4年 3月 31日		
作成者	扇精光コンサルタンツ株式会社		
時津町役場			

整理番号	区間長	車道巾員	路肩巾員	歩道巾員	待避所巾員	分離帯巾員	全巾員	路面種別	設計CBR	舗装年度	改良未改良	改良年度	備考
1	10.6	2.1 1.7	1.0				3.1 2.7	2.0			未		
2	2.9	1.7 2.3					2.7 3.3				〃		
3	3.5	2.3 2.6					2.3 2.6				〃		
4	2.7	2.4 2.2					3.4 3.2				〃		
5	1.0	2.2 1.4					2.2 2.4				〃		
6	3.5	1.4 1.1					2.4 2.1				〃		
7	13.5	1.1 2.7					2.1 2.7				〃		
8	5.3	2.7 3.0					2.7 4.0				〃		
9	6.7	3.0 2.0					4.0 3.0				〃		
10	3.0	2.0 4.6					3.0 5.6				〃		
11	3.2	4.6 2.2					5.6 10.2				〃		
12	4.7	2.2 4.3					10.2 7.3				〃		
計	60.6												

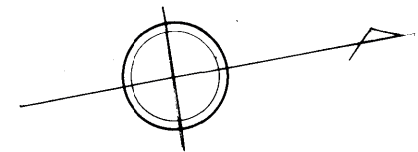

西時津郷

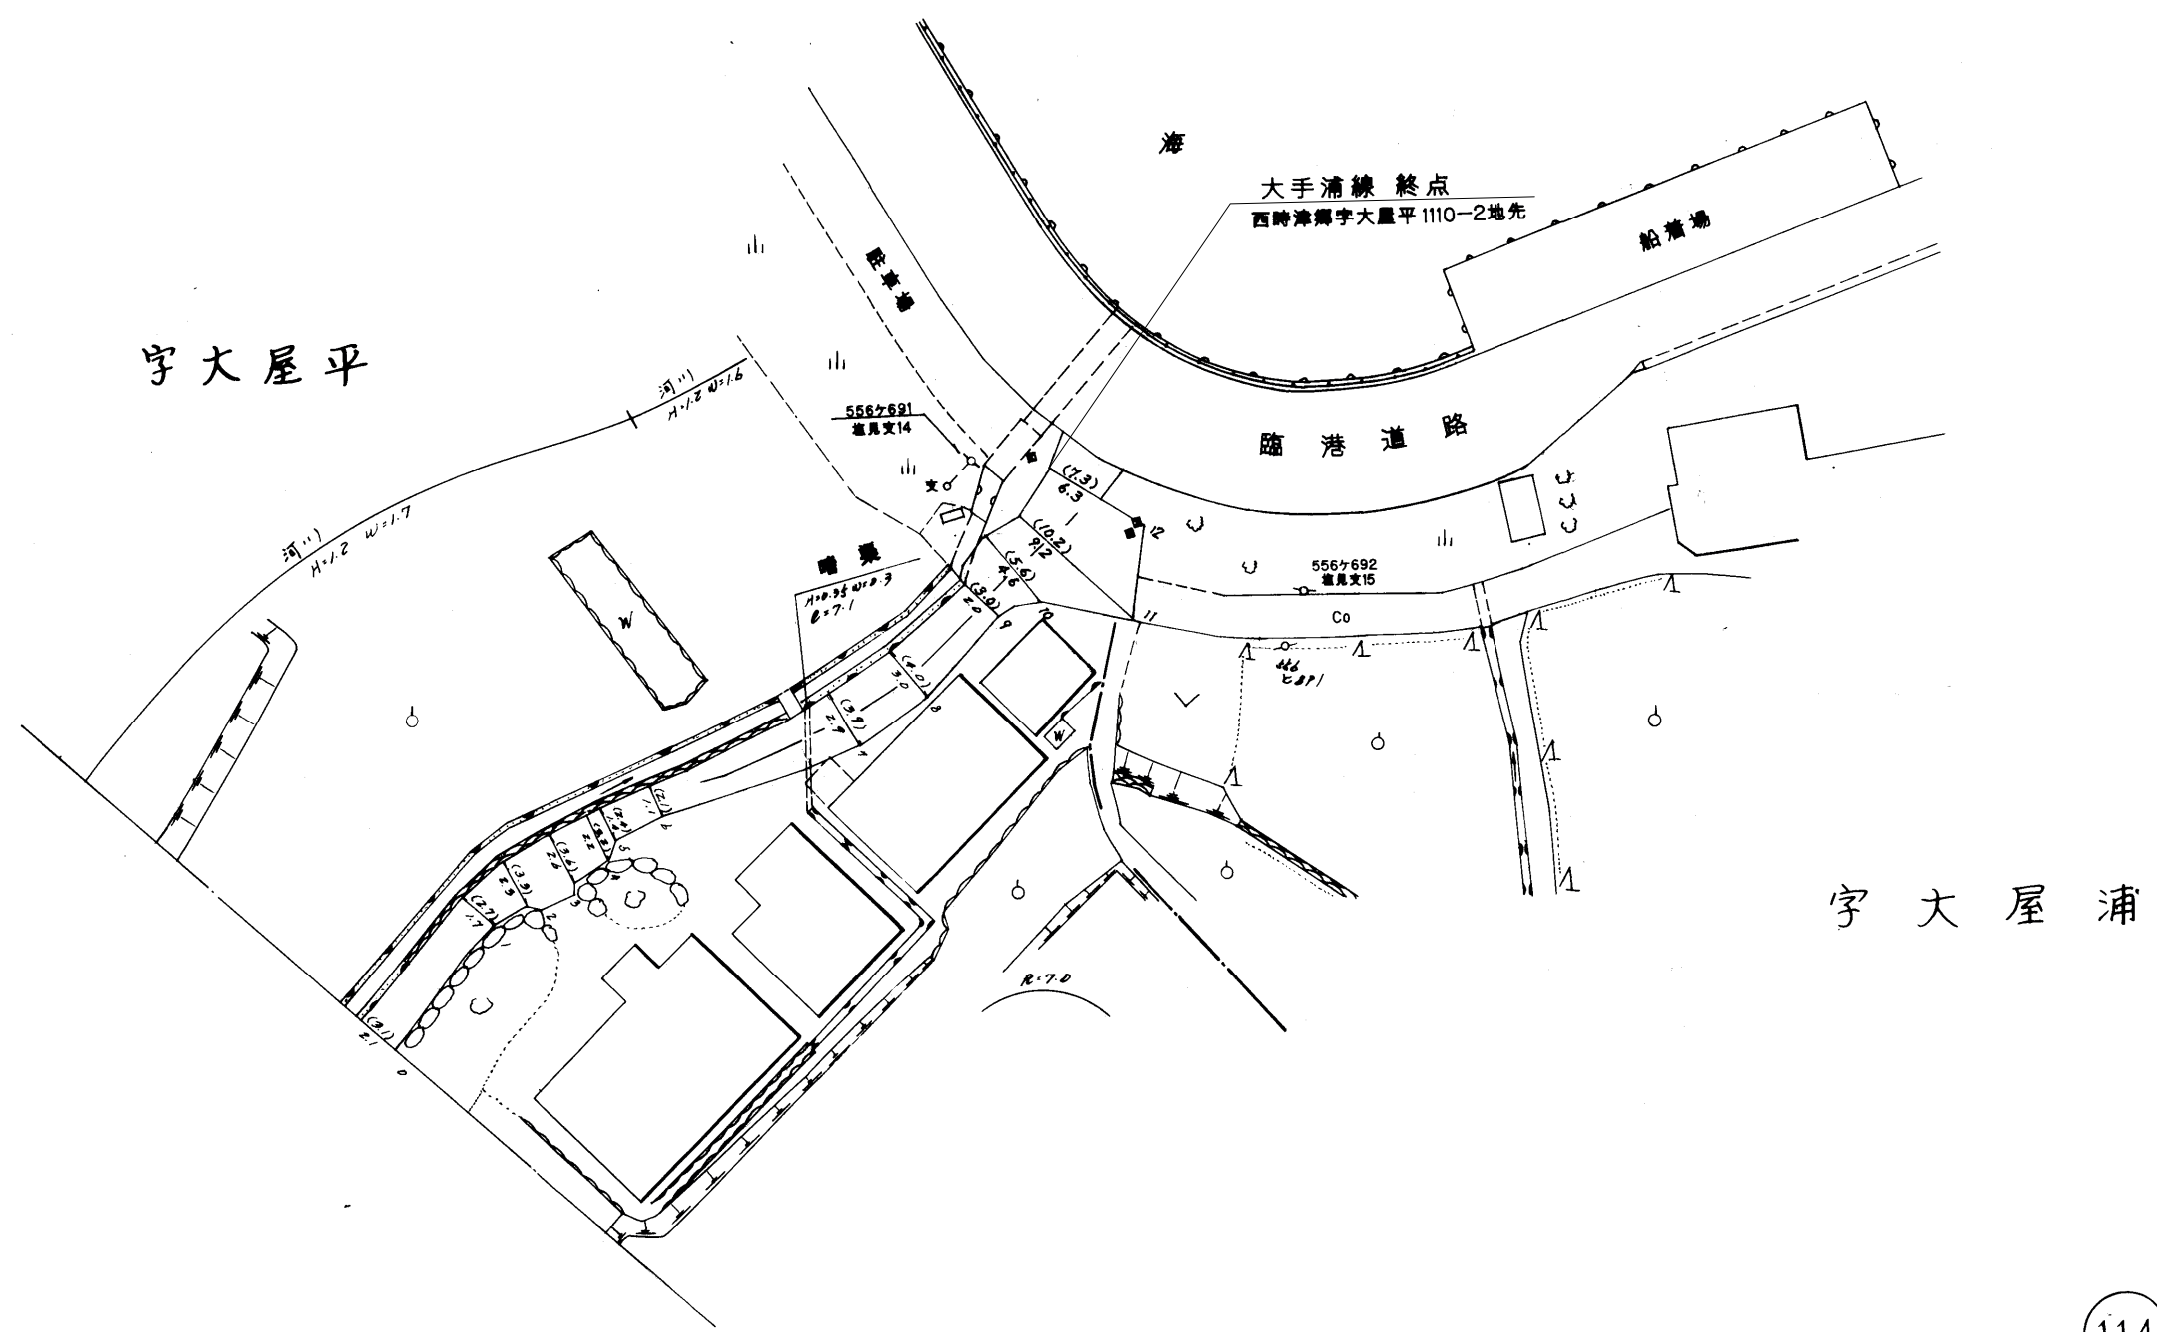

路線名	二級町道 大手浦線		
図面番号	3	縮尺	1:500
作成年月日	昭和 59年 4月 1日 平成 26年 3月 31日		
作成者	扇精光株式会社		
時津町役場			