



整理番号	区間長	車道巾員	路肩巾員	歩道巾員	待避所巾員	分離帯巾員	全巾員	路面種別	設計C/R	舗装年度	改良未改良	改良年度	備考
1	10.1	4.2 3.7	1.0 "	---	---	---	5.2 4.7	as			未		
2	10.9	3.7 3.7	" "	---	---	---	4.7 4.7	Co			"		
3	8.3	2.9 2.2	" "	---	---	---	3.9 3.2	"			"		
4	10.0	2.9 2.0	" "	---	---	---	3.9 3.0	"			"		
5	4.0	2.0 2.8	" "	---	---	---	3.0 3.8	"			"		
6	0.6	2.8 3.4	" "	---	---	---	3.8 4.4	"			"		
計	43.9												

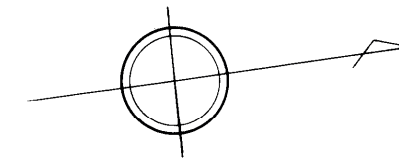

1号支線

1	1.7	2.2 3.1	1.0 "	---	---	---	3.2 4.1	Co			未		
2	25.1	3.1 2.7	" "	---	---	---	4.1 3.7	"			"		
計	26.8												

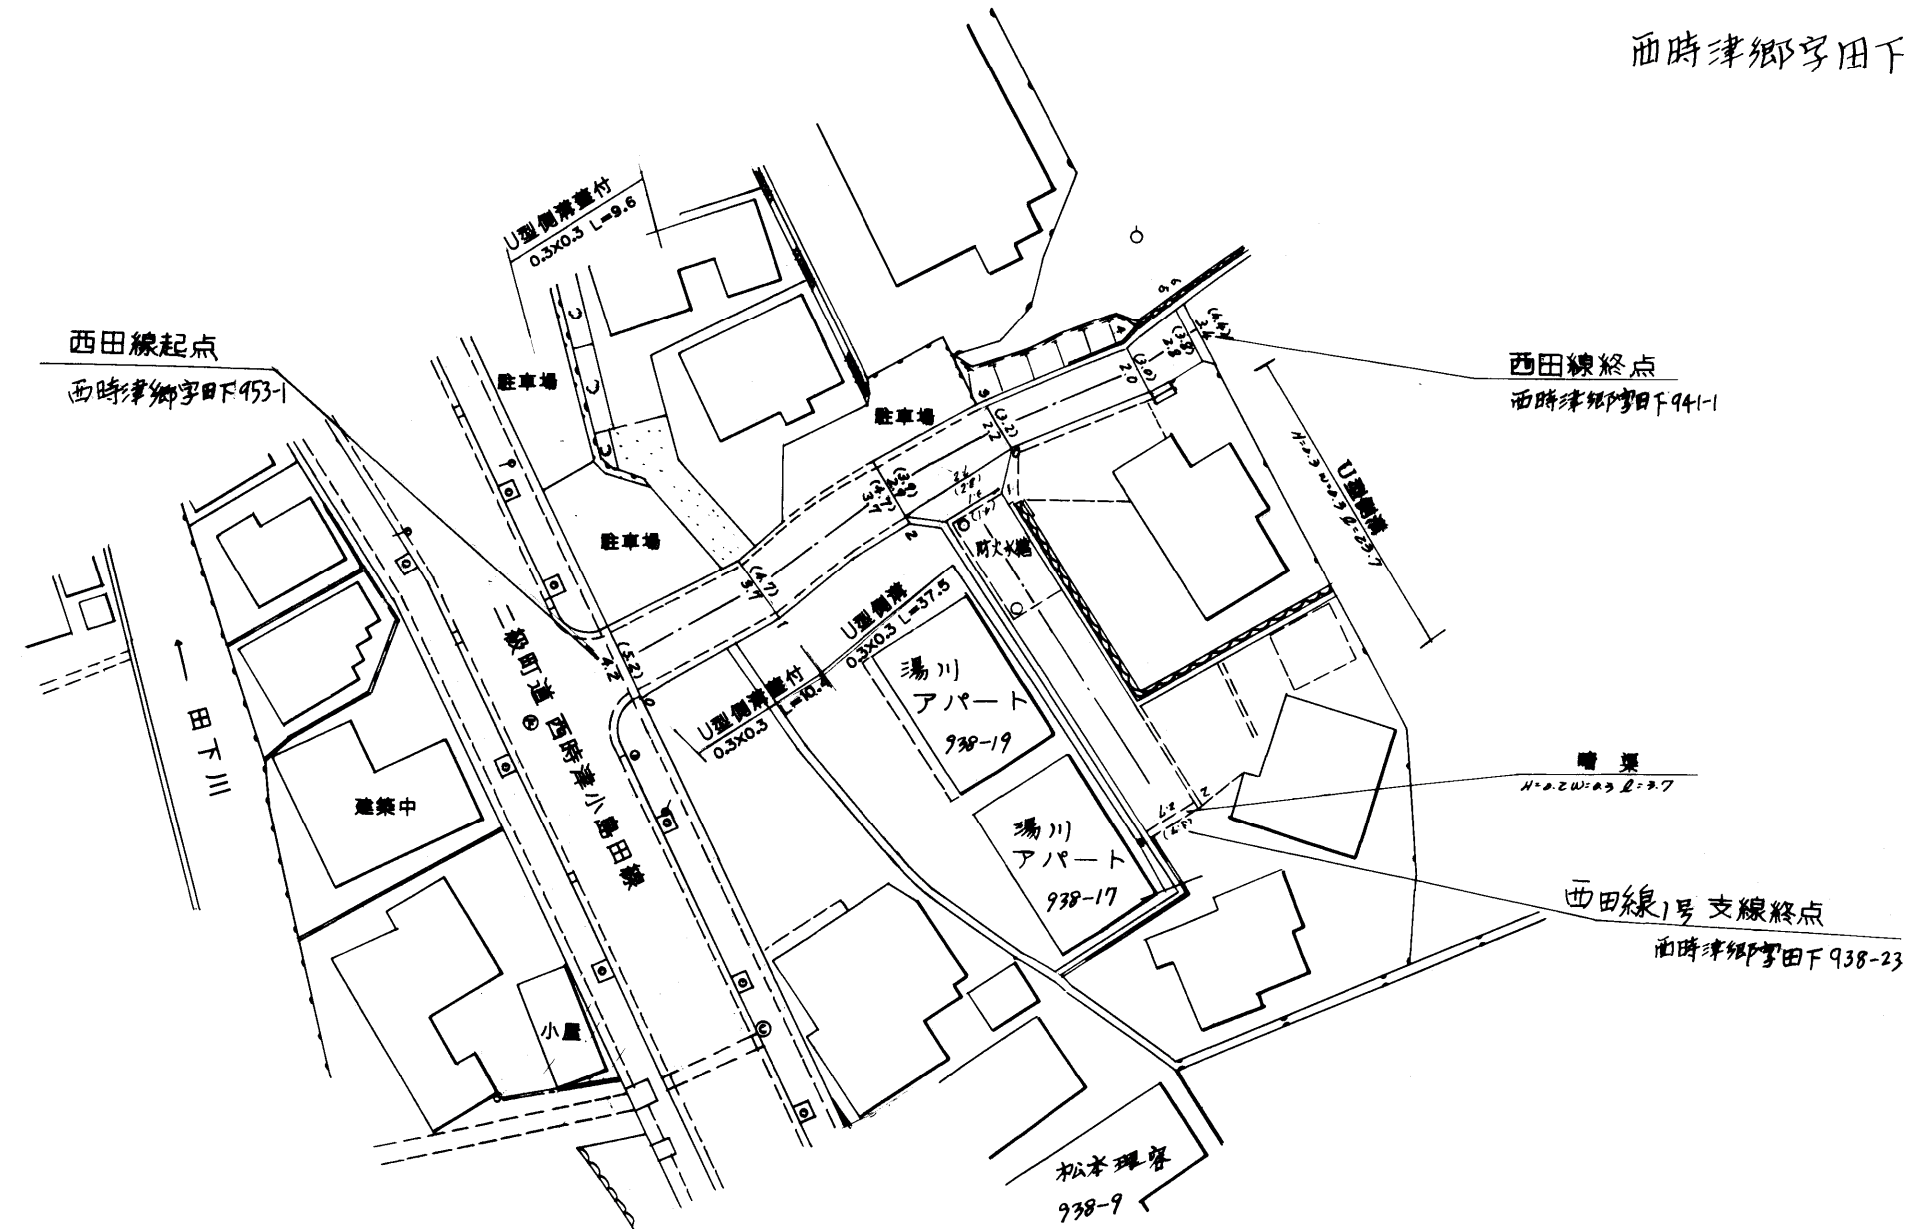

浜田郷字神崎浦

路線名	一般町道 西 田 線		
図面番号	1	縮尺	1:500
作成年月日	昭和59年 4月 1日		
作成者	扇精光株式会社		
時津町役場			