


整理番号	区間長	車道巾員	路肩巾員	歩道巾員	待避所巾員	分離帯巾員	全巾員	路面種別	設計C/B/R	舗装年度	改良未改良	改良年度	備考
1	5.1	6.5 6.0	2.0	2.3			9.8 7.0	2.5			未		
2	22.6	6.0 5.0					7.0 6.0				未		
3	19.0	4.6 5.6					5.6 6.6				未		
4	5.2	5.6 4.8					6.6 5.8				未		
5	15.7	4.8 6.0					5.8 5.0				未		
6	17.7	4.5 4.5					5.5 5.5				未		
7	35.7	3.9 4.7					4.9 5.7				未		
8	7.3	5.2 6.1					6.2 7.1				未		
9	5.5	6.1 8.1					7.1 9.1				未		
10	4.0	8.1 10.8					9.1 11.8				未		
11	2.1	10.8 11.0					11.8 12.0				未		
12	2.7	6.6 6.6					7.6 7.6				未		
13	4.1	6.6 6.3					7.6 7.3				未		
14	7.1	6.3 5.5					7.3 6.5				未		
計	153.8												

西時津郷字田下


西時津郷字浜道

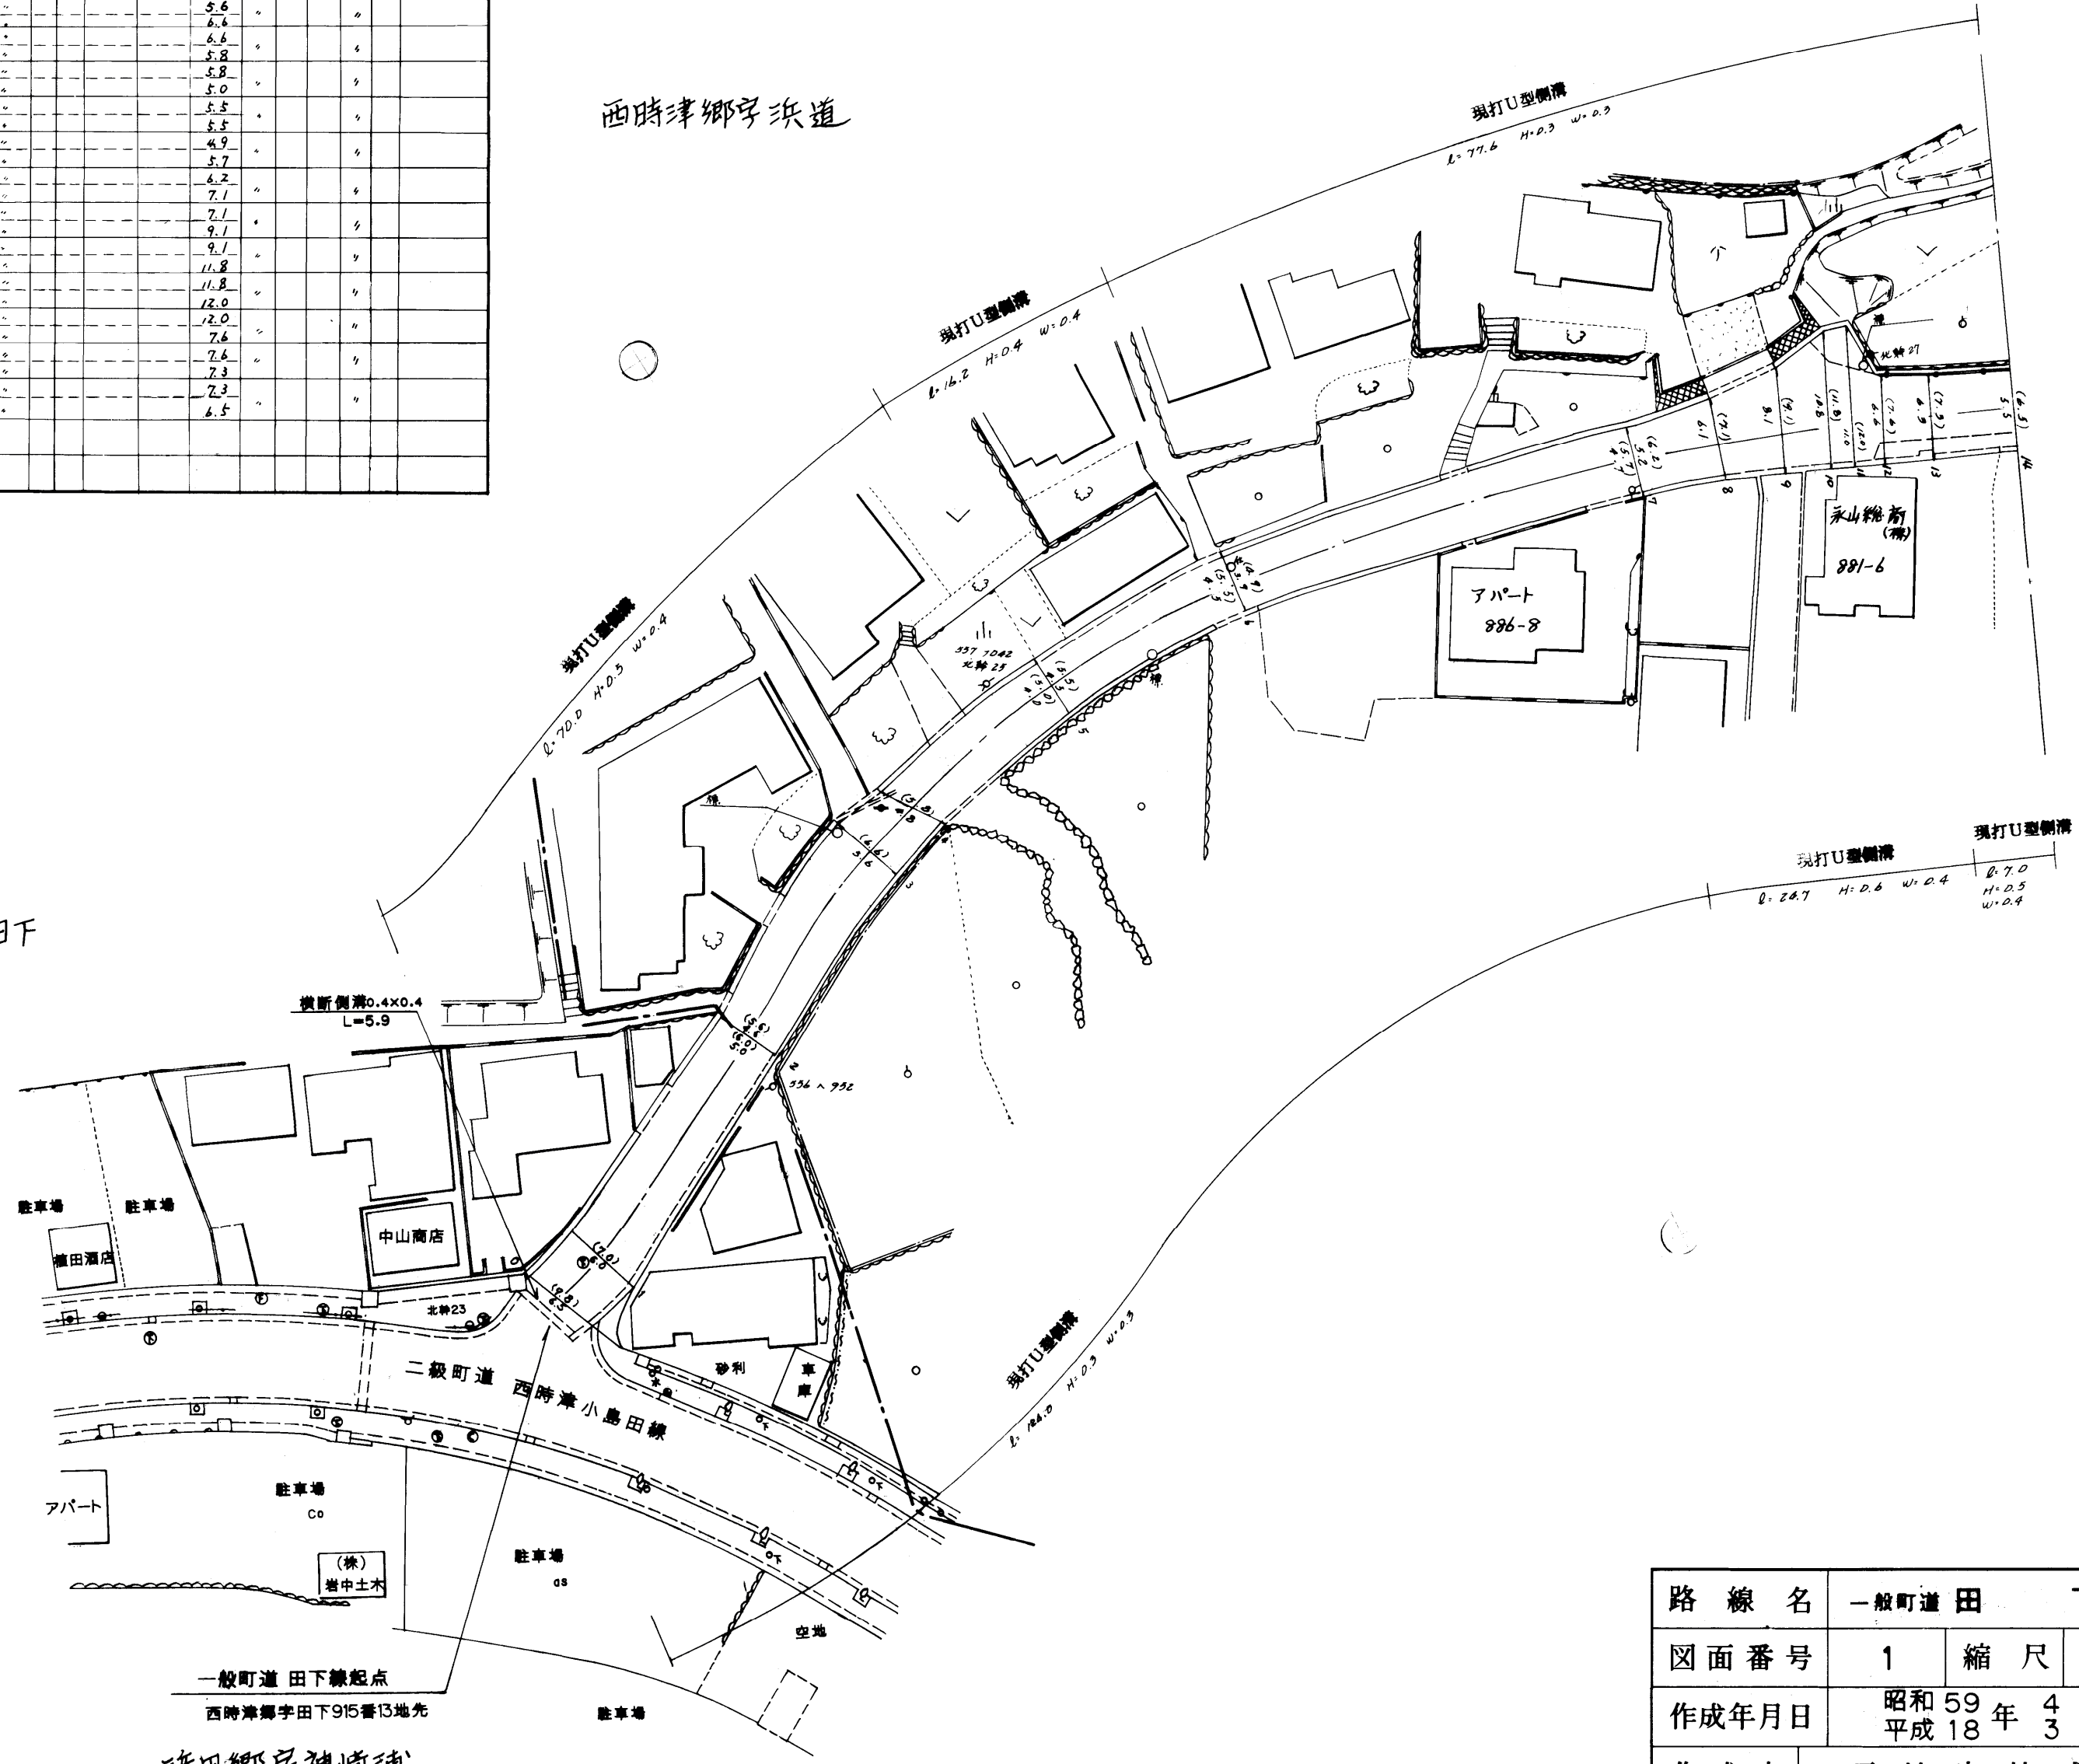

一般町道 田下線起点
西時津郷字田下915番13地先
浜田郷字神崎浦

路線名	一般町道 田下線		
図面番号	1	縮尺	1:500
作成年月日	昭和59年4月1日 平成18年3月31日		
作成者	扇精光株式会社		
時津町役場			

整理番号	区間長	車道幅員	路肩幅員	歩道等幅員(右)	歩道等幅員(左)	待避所幅員	中央帯幅員	全幅員	路面種別	設計C B R	舗装年度	改良未改良	改良年度	備考
1	3.8	6.1	1.0					7.1	as			未		
2	25.9	5.5	1.0					6.5	"		2018	改	2018	
3	14.0	8.5	1.0					9.5	"		"	"	"	
4	6.3	6.3	1.0					7.3	"		"	"	"	
5	14.6	5.8	1.0					6.8	"		"	"	"	
6	52.9	5.3	1.0					6.3	"		"	"	"	
7	43.5	5.5	1.0					6.5	"		"	"	"	
8	13.3	5.1	1.0					6.1	"		"	"	"	
9	3.3	5.7	1.0					6.7	"		"	"	"	
10	2.5	5.7	1.0					6.7	"			未		
11	4.6	9.6	1.0					10.6	"			"		
12	11.4	4.7	1.0					5.7	"		2009	改	2009	
13	4.5	4.2	1.0					5.2	"		"	"	"	
計	200.6													

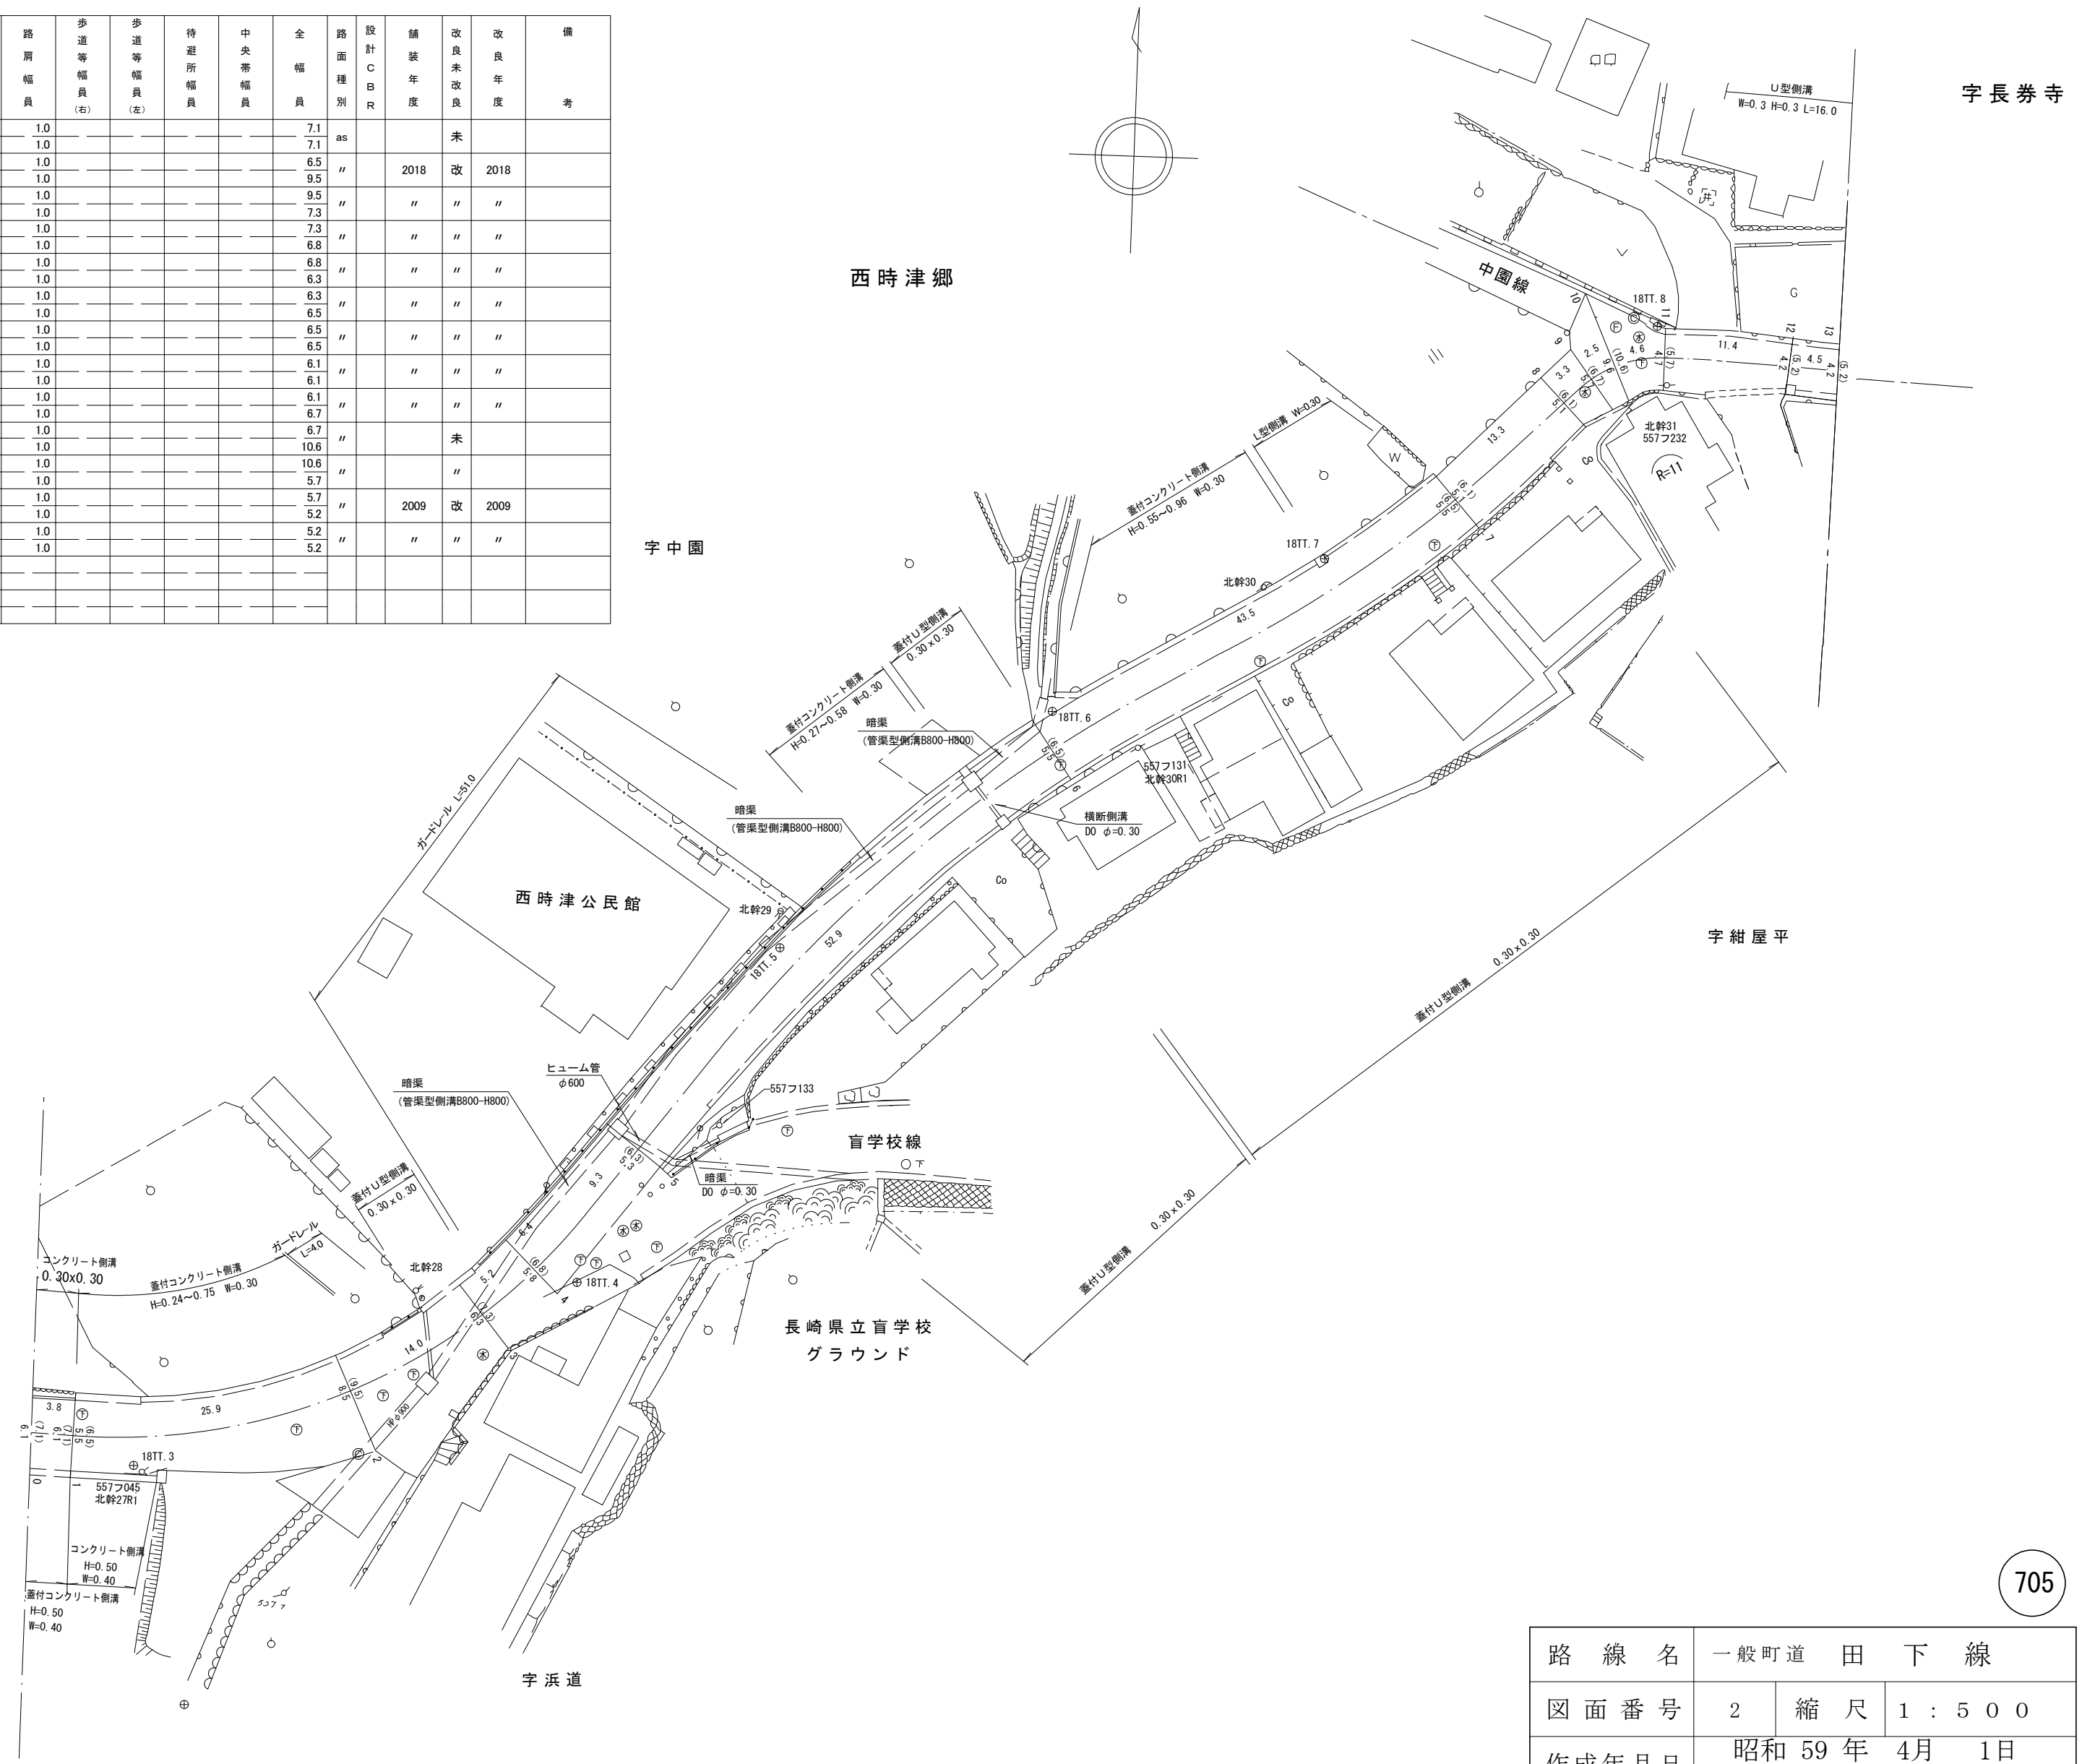

705

路線名	一般町道 田下線		
図面番号	2	縮尺	1 : 500
作成年月日	昭和 59 年 4 月 1 日 平成 31 年 3 月 31 日		
作成者	扇精光コンサルタンツ株式会社		
時津町役場			

整理番号	区間長	車道幅員	路肩幅員	歩道等幅員(右)	歩道等幅員(左)	待避所幅員	中央帯幅員	全幅員	路面種別	設計C B R	舗装年度	改良未改良	改良年度	備考
1	17.6	4.2	1.0					5.2	as		2009	改	2009	
		4.6	1.0					5.6						
2	13.0	4.6	1.0					5.6	"		"	"	"	
		5.2	1.0					6.2						
3	10.5	5.2	1.0					6.2	"		"	"	"	
		4.5	1.0					5.5						
4	4.9	4.5	1.0					5.5	"		"	"	"	
		6.5	1.0					7.5						
5	8.9	6.5	1.0					7.5	"		"	"	"	
		6.6	1.0					7.6						
6	3.0	5.7	1.0					6.7	"		2017	"	2017	
		5.1	1.0					6.1						
7	3.1	5.1	1.0					6.1	"		"	"	"	長券寺橋 W=6.3 L=3.1
		5.4	1.0					6.4						
8	2.8	5.4	1.0					6.4	"		"	"	"	
		5.1	1.0					6.1						
9	5.6	5.1	1.0					6.1	"		"	"	"	
		4.8	1.0					5.8						
10	16.6	4.8	1.0					5.8	"		"	"	"	
		5.0	1.0					6.0						
11	6.0	5.0	1.0					6.0	"		"	"	"	
		10.0	1.0					11.0						
計	92.0													

西時津郷字長券寺



西時津郷字紺屋平

路線名	一般町道 田 下 線		
図面番号	3	縮尺	1:500
作成年月日	昭和59年4月 1日 平成30年3月31日		
作成者	扇精光コンサルタンツ株式会社		
時津町役場			