


整理番号	区間長	車道幅員	路肩幅員	歩道等幅員(右)	歩道等幅員(左)	待避所幅員	中央帯幅員	全幅員	路面種別	設計C B R	舗装年度	改良未改良	改良年度	備考
1	2.5	5.5	1.0					6.5	as			未		
2	7.9	2.8	1.0					3.8	"			"		
3	7.4	2.0	1.0					3.0	"			"		
4	5.4	4.5	1.0					5.5	"		2023	"		
5	29.1	2.4	1.0					3.4	"		2023	"		
6	11.7	3.0	1.0					4.0	"		2023	"		
7	4.7	3.0	1.0					4.0	"			"		
8	20.2	2.0	1.0					3.0	"			"		
9	11.2	1.9	1.0					2.9	"			"		
10	1.5	2.5	1.0					3.5	"			"		
11	3.5	3.7	1.0					4.7	"			"		
12	12.7	1.8	1.0					2.8	"			"		
13	7.9	2.0	1.0					3.0	"			"		
14	13.3	2.1	1.0					3.1	"			"		
15	12.3	2.0	1.0					3.0	"			"		
16	3.0	2.5	1.0					3.5	"			"		
17	2.3	3.0	1.0					4.0	"			"		
18	2.3	4.2	1.0					5.2	"			"		
計	158.9													

西時津郷
字登坂

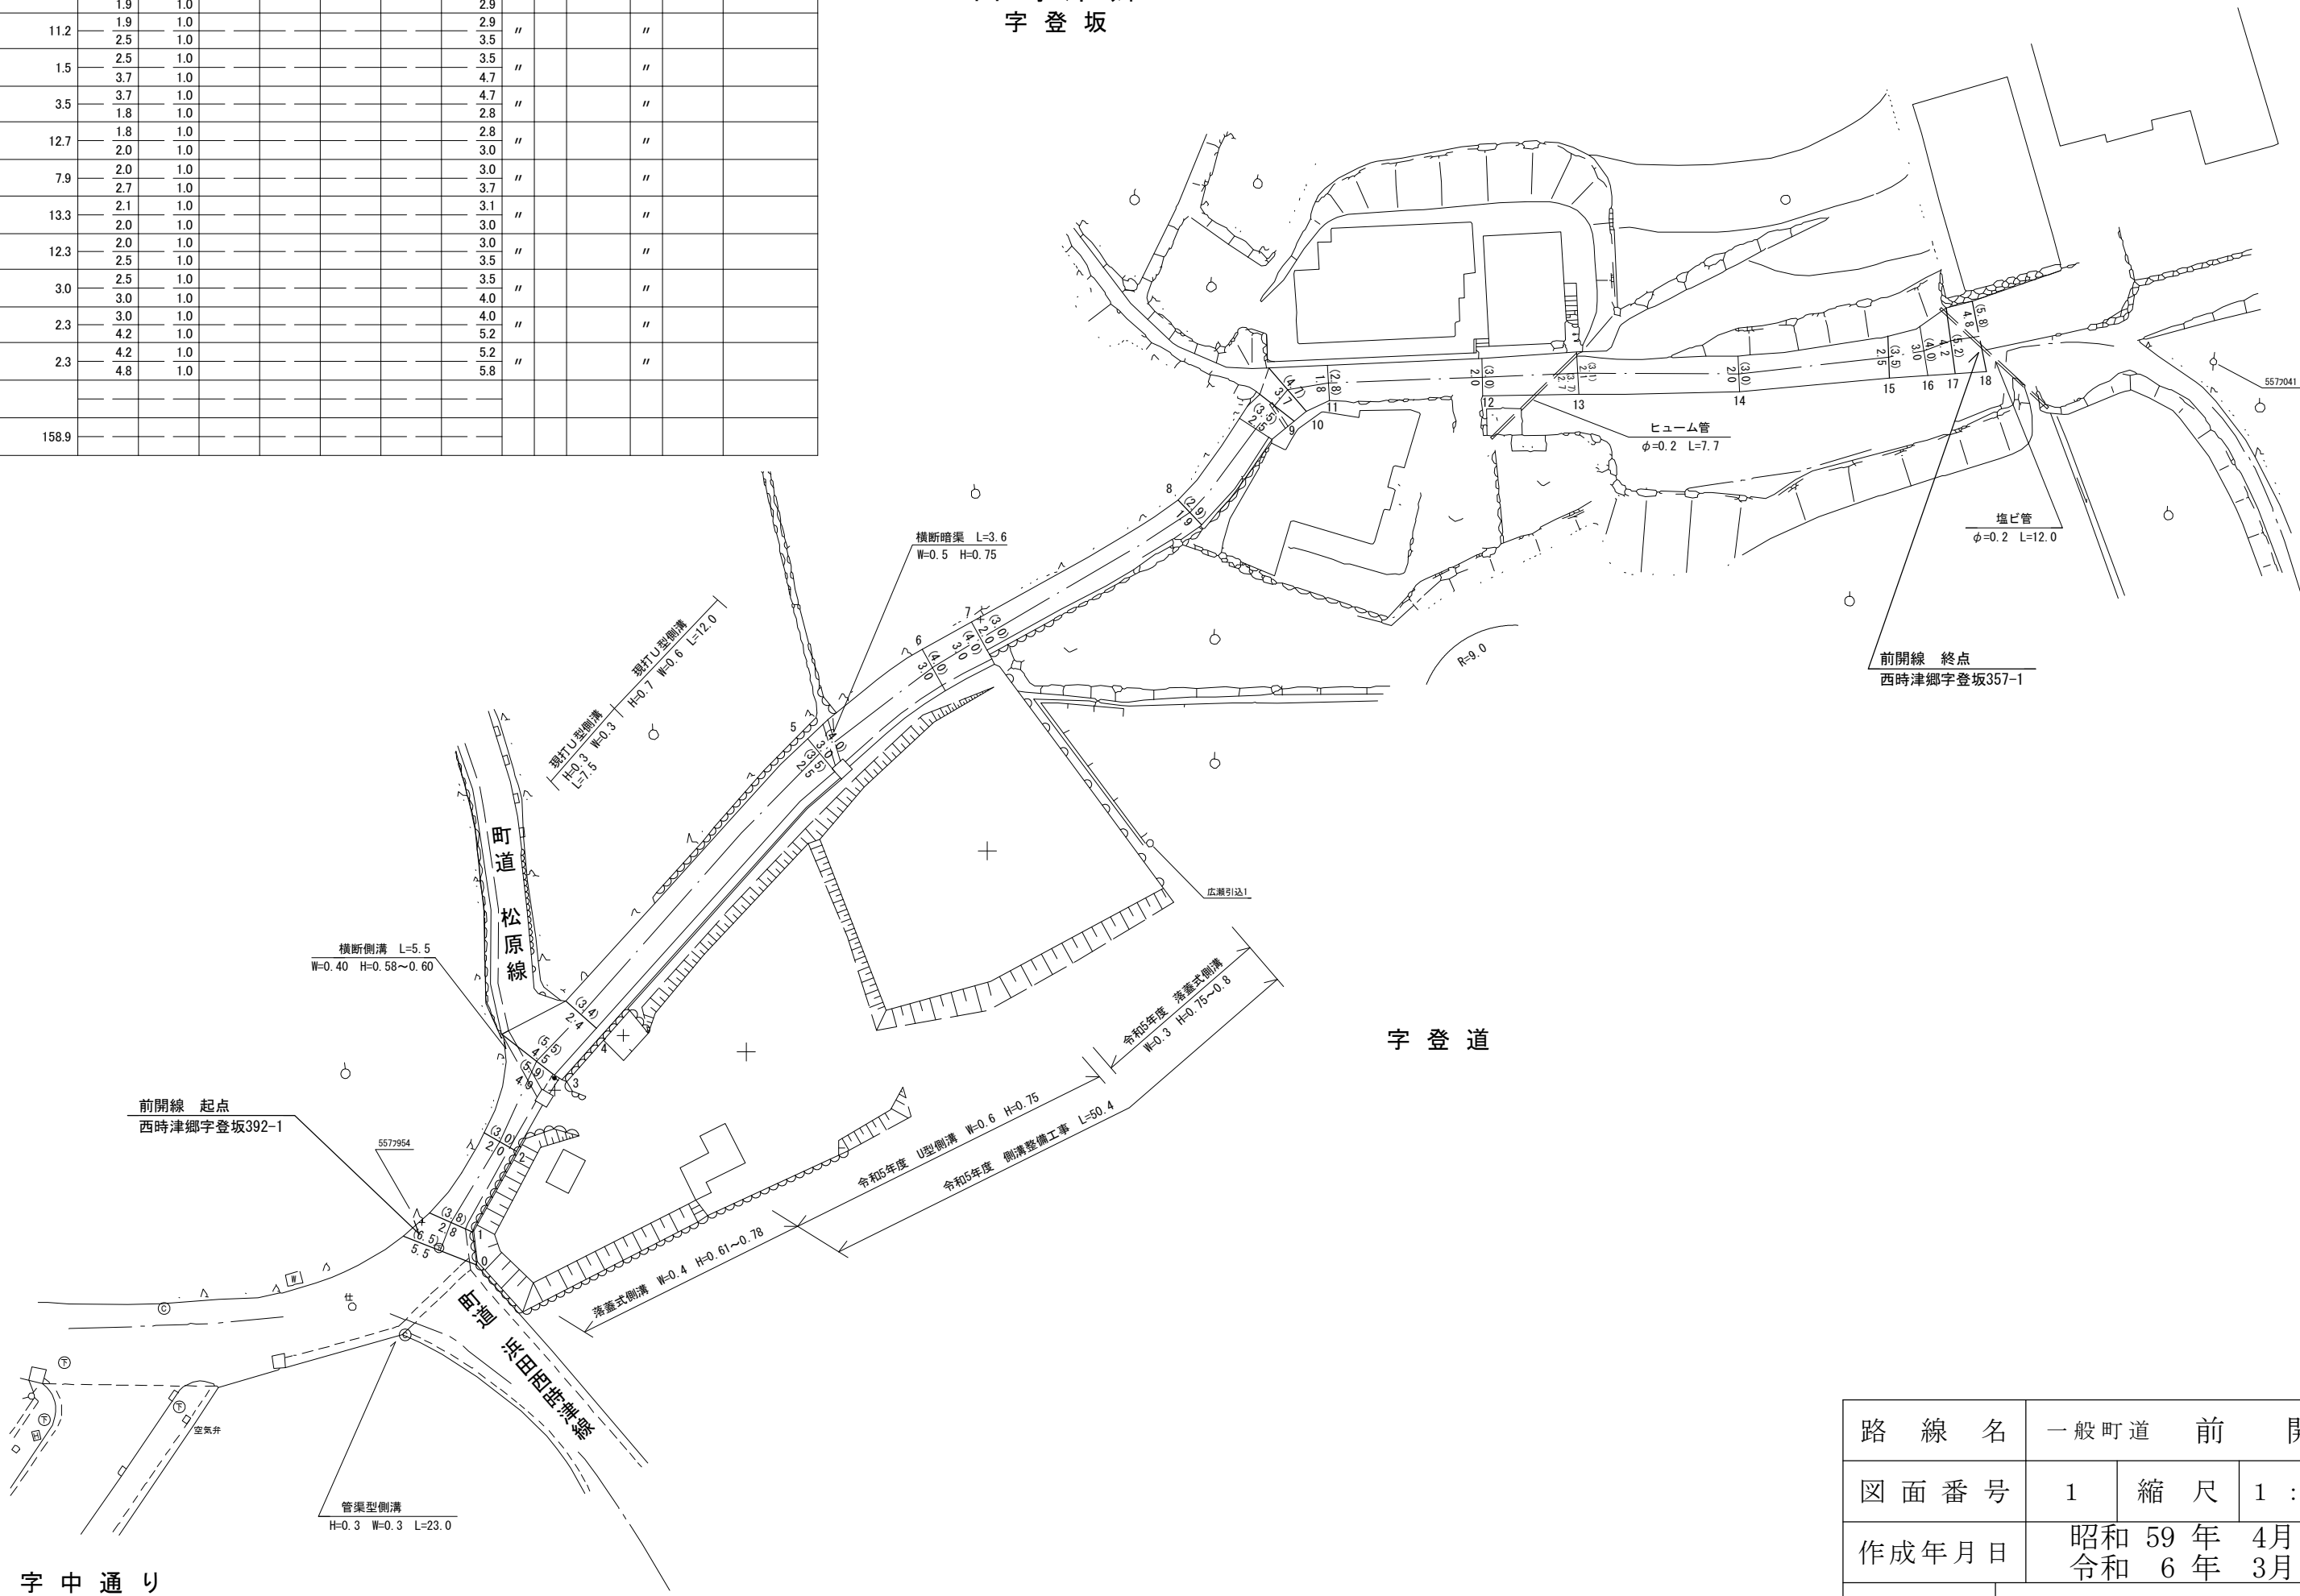

路線名	一般町道 前開線		
図面番号	1	縮尺	1 : 500
作成年月日	昭和 59 年 4 月 1 日 令和 6 年 3 月 31 日		
作成者	扇精光コンサルタンツ株式会社		
時津町役場			