


整理番号	区間長	車道巾員	路肩巾員	歩道等巾員(右)	歩道等巾員(左)	待避所巾員	中央帯巾員	全巾員	路面種別	設計C/B/R	舗装年度	改良未改良	改良年度	備考
1	0.6	6.0	1.0					7.0	as		94	改	94	
2	0.6	5.5	1.0					6.5	"	"	"	"	"	
3	8.4	5.0	1.0					6.0	"	"	"	"	"	
4	0.4	5.0	1.0					6.0	"	"	"	"	"	
5	3.1	5.5	1.0					6.5	"	"	"	"	"	
6	1.4	14.4	1.0					15.4	"	"	"	"	"	
7	5.1	11.2	1.0					12.2	"	"	"	"	"	
8	0.7	3.5	1.0					4.5	"	"	"	"	"	
9	118.8	5.0	1.0					6.0	"	"	"	"	"	
10	1.4	5.0	1.0					6.0	"	"	"	"	"	
11	6.7	5.5	1.0					6.5	"	"	"	"	"	
12	3.9	15.6	1.0					16.6	"	"	"	"	"	
13	5.7	13.6	1.0					14.6	"	"	"	"	"	
14	1.7	7.1	1.0					8.1	"	"	"	"	"	
15	1.5	5.5	1.0					6.5	"	"	"	"	"	

16	48.0	5.0	1.0					6.0	as		94	改	94	
17	0.5	5.0	1.0					6.0	"	"	"	"	"	
18	5.5	5.5	1.0					6.5	"	"	"	"	"	
19	5.9	10.0	1.0					11.0	"	"	"	"	"	
20	0.7	5.5	1.0					6.5	"	"	"	"	"	
21	106.3	5.0	1.0					6.0	"	"	"	"	"	
22	1.3	5.0	1.0					6.0	"	"	"	"	"	
23	2.1	5.5	1.0					6.5	"	"	"	"	"	
24	2.5	6.4	1.0					7.4	"	"	"	"	"	
25	1.3	3.5	1.0					4.5	"	"	"	"	"	
26	24.1	5.0	1.0					6.0	"	"	"	"	"	
27	2.7	5.3	1.0					6.3	"	"	"	"	"	
28	1.4	6.0	1.0					7.0	"	"	"	"	"	
29	1.0	5.5	1.0					6.5	"	"	"	"	"	
30	1.6	5.5	1.0					6.5	"	"	"	"	"	
31	7.8	5.0	1.0					6.0	"	"	"	"	"	
32	2.0	9.7	1.0					10.7	"	"	"	"	"	
33	1.8	3.5	1.0					4.5	"	"	"	"	"	
34	0.8	3.0	1.0					4.0	"	"	"	"	"	
35	33.4	3.0	1.0					4.0	"	"	"	"	"	

36	0.4	3.0	1.0					4.0	as		94	改	94	
37	0.7	3.5	1.0					4.5	"	"	"	"	"	
38	0.9	5.5	1.0					6.5	"	"	"	"	"	
39	0.5	7.0	1.0					8.0	"	"	"	"	"	
40	0.4	5.5	1.0					6.5	"	"	"	"	"	
41	8.7	5.0	1.0					6.0	"	"	"	"	"	
42	0.7	5.0	1.0					6.0	"	"	"	"	"	
43	4.9	5.5	1.0					6.5	"	"	"	"	"	
44	5.1	9.2	1.0					10.2	"	"	"	"	"	
45	0.9	3.5	1.0					4.5	"	"	"	"	"	
46	33.8	5.0	1.0					6.0	"	"	"	"	"	
47	0.7	3.0	1.0					4.0	"	"	"	"	"	
48	5.8	5.5	1.0					6.5	"	"	"	"	"	
49	6.4	10.0	1.0					11.0	"	"	"	"	"	
50	7.0	5.0	1.0					6.0	"	"	"	"	"	
51	0.3	5.0	1.0					6.0	"	"	"	"	"	
52	0.3	5.5	1.0					6.5	"	"	"	"	"	
合計	488.2													

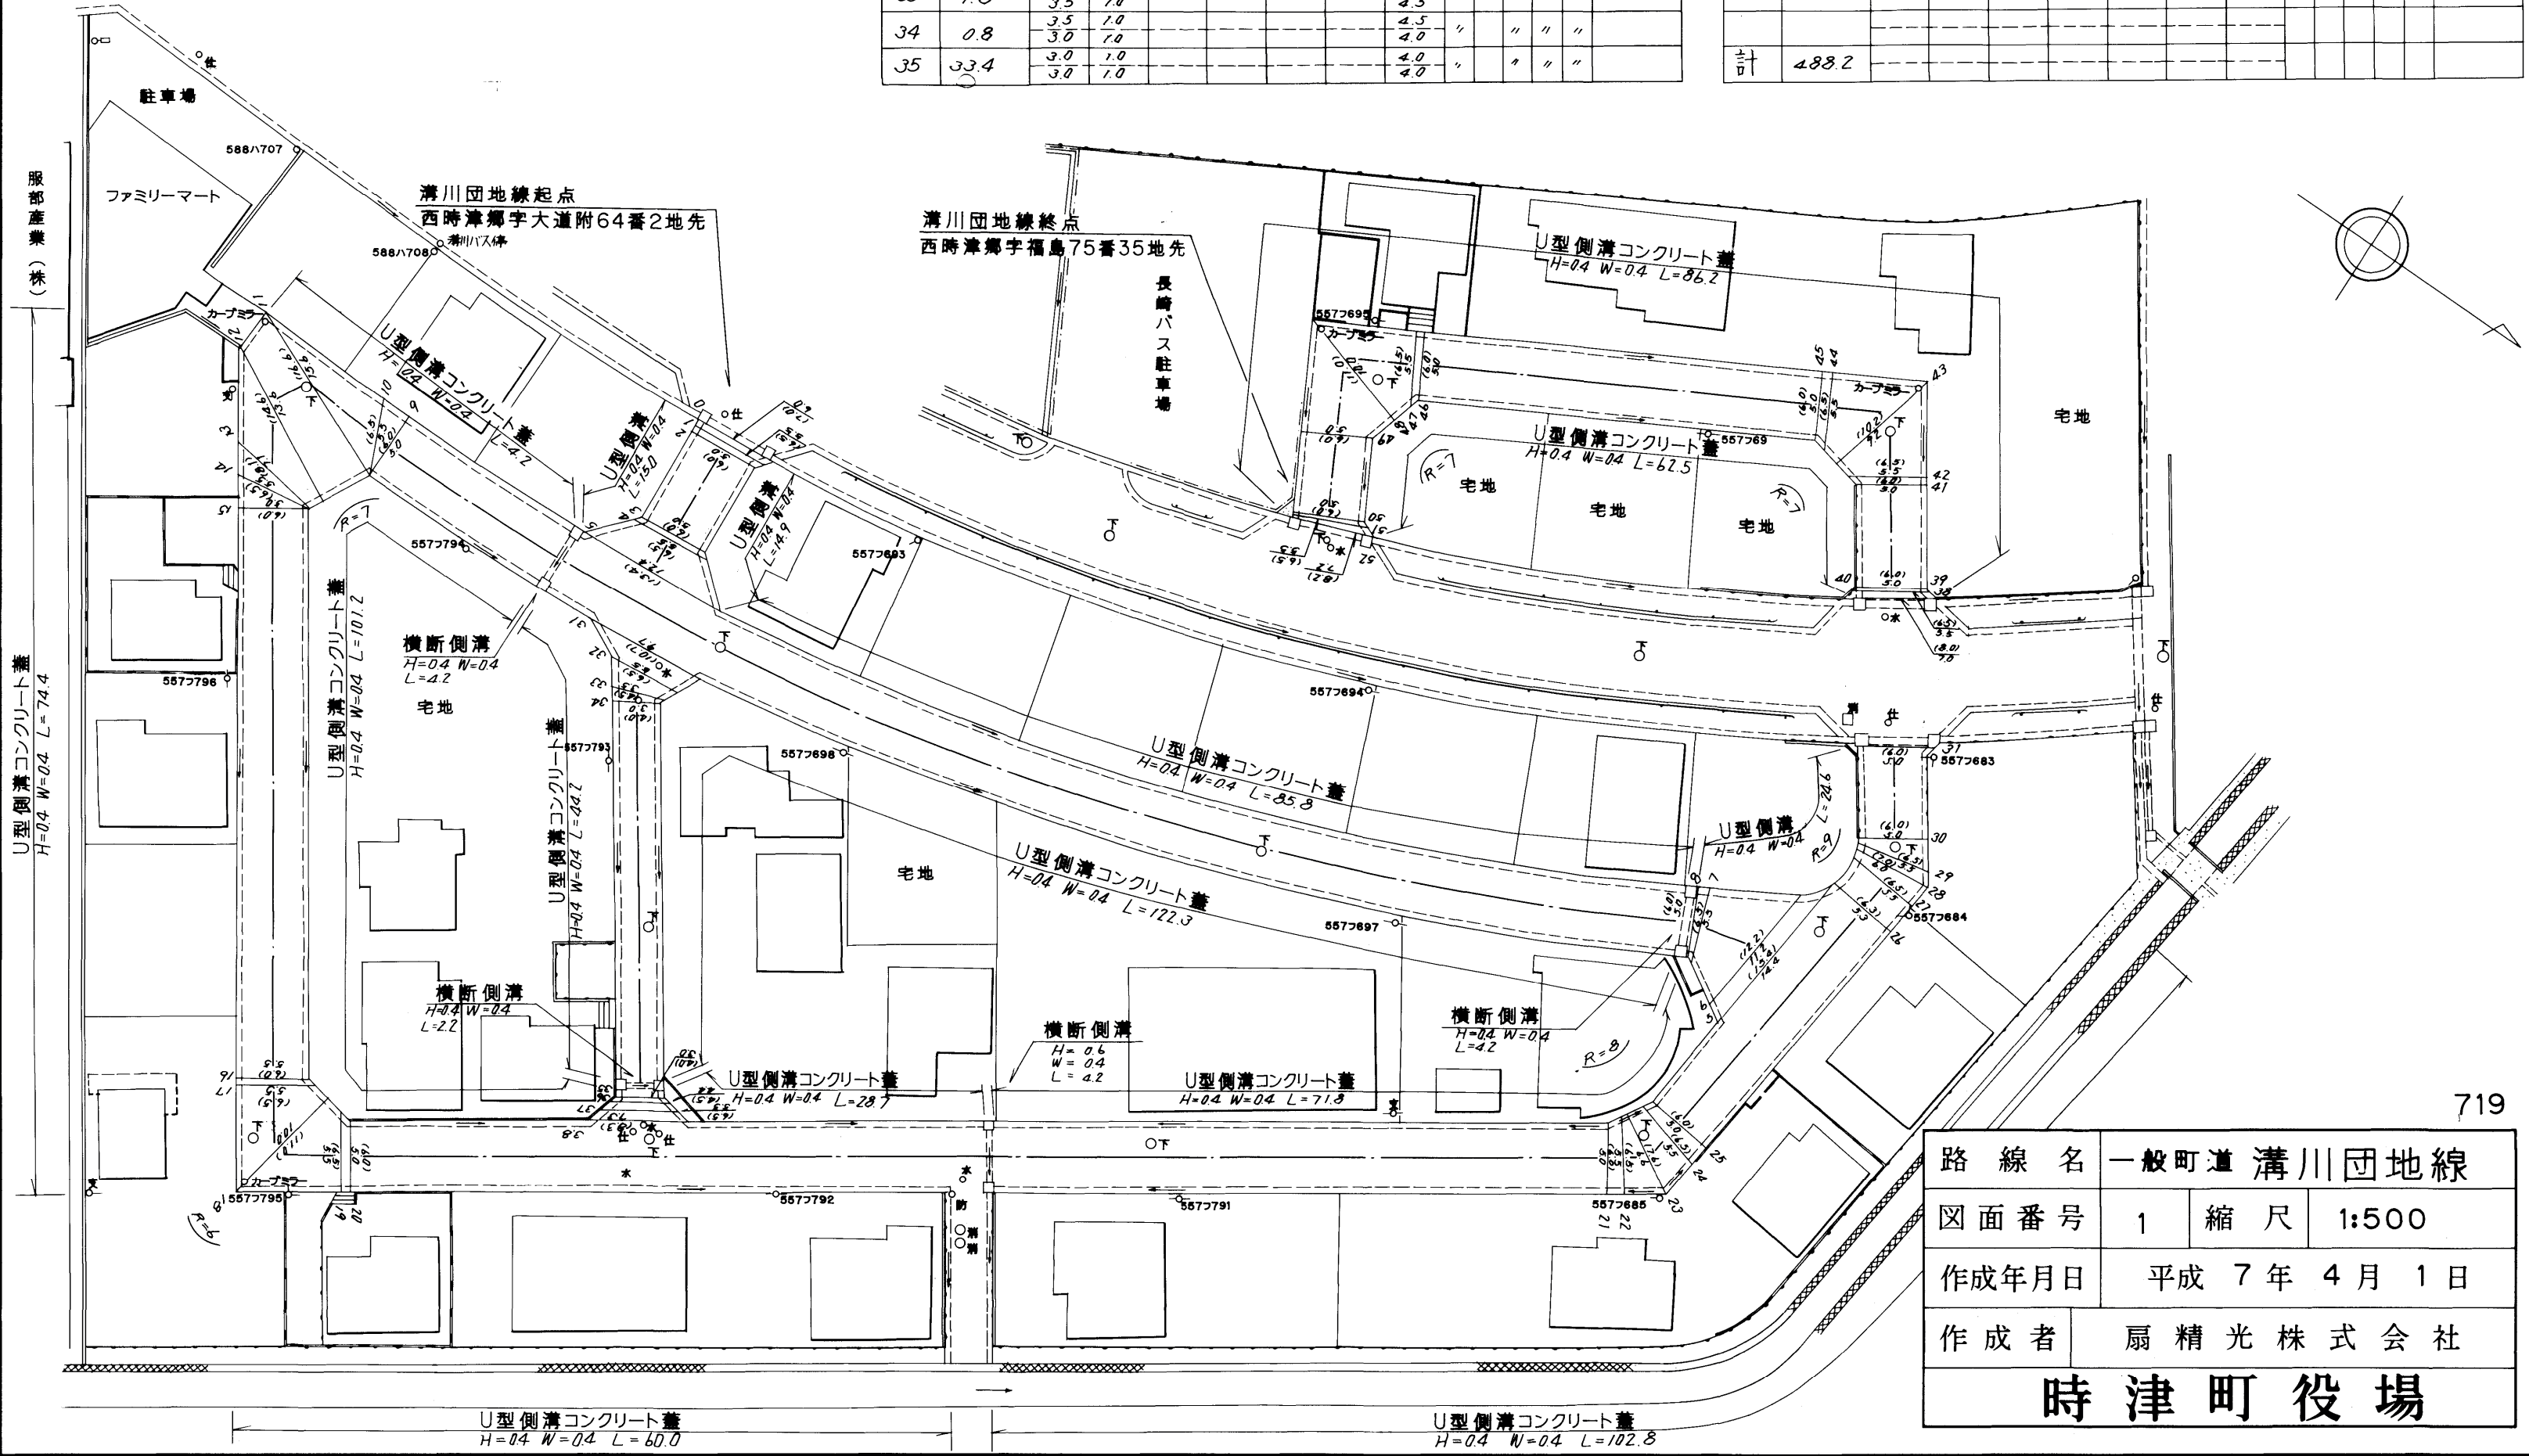

路線名	一般町道 溝川団地線		
図面番号	1	縮尺	1:500
作成年月日	平成 7年 4月 1日		
作成者	扇精光株式会社		
時津町役場			

719