


整理番号	区間長	車道巾員	路肩巾員	歩道巾員	待避所巾員	分離帯巾員	全巾員	路面種別	設計C/B/R	舗装年度	改良未改良	改良年度	備考
1	4.4	2.6	1.0				3.6	Co					未
2	18.4	1.9	1.0				2.9	"					
3	4.4	3.0	1.0				4.0	Co					
4	6.6	2.2	1.0				3.2	AS	2004	改	2004		
5	12.5	3.0	1.0				4.0	"					
6	4.4	2.8	1.0				3.8	"					
7	3.2	4.8	1.0				5.8	"					
8	4.0	3.9	1.0				4.9	"					
9	2.6	2.6	1.0				3.6	Co					未
10	11.4	2.1	1.0				3.1	"					
11	3.4	3.2	1.0				4.2	"					
12	10.2	3.6	1.0				4.6	"					
13	7.2	2.6	1.0				3.6	"					
14	5.8	4.7	1.0				5.7	"					
15	12.9	2.3	1.0				3.3	"					
16	8.8	1.5	1.0				2.5	"					
17	7.1	2.0	1.0				3.0	"					
18	2.9	2.1	1.0				3.1	"					
19	5.2	2.6	1.0				3.6	"					
20	4.8	2.4	1.0				3.4	"					
21	10.2	3.0	1.0				4.0	"					
22	4.2	2.8	1.0				3.8	"					
23	5.9	2.6	1.0				3.6	"					
計	160.5												

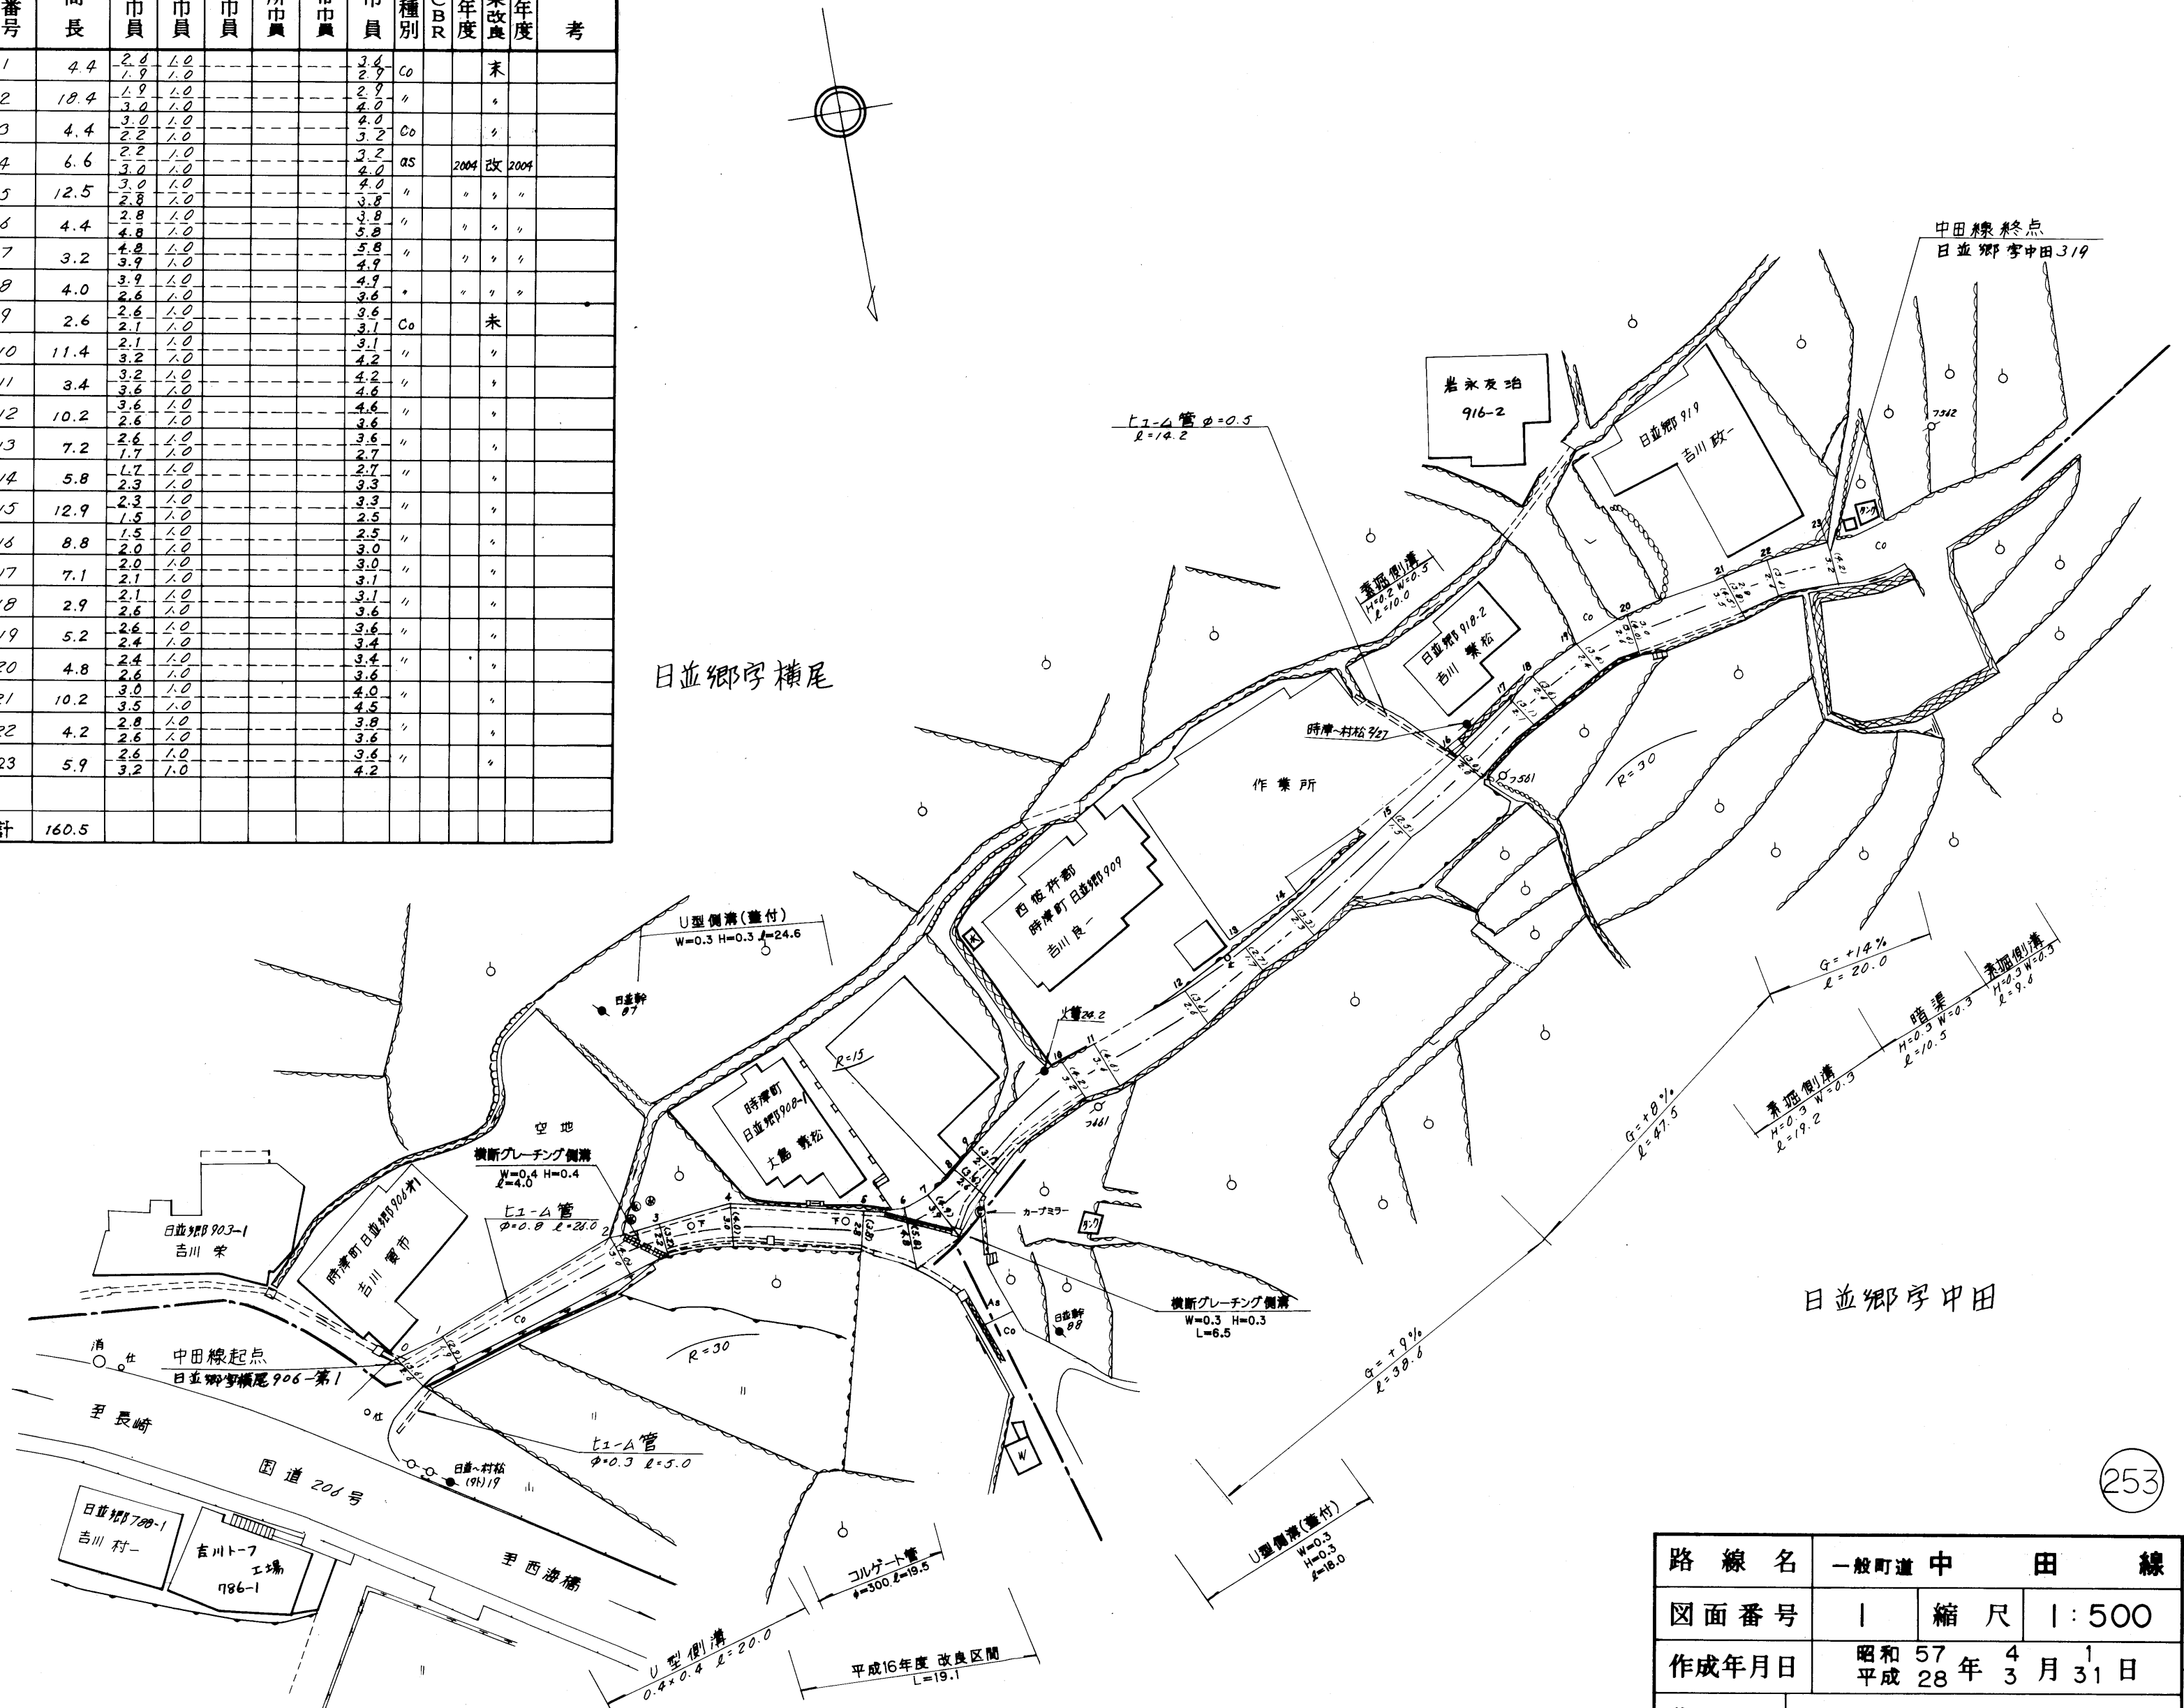

路線名	一般町道 中 田 線		
図面番号	1	縮尺	1:500
作成年月日	昭和 57 年 4 月 1 日 平成 28 年 3 月 31 日		
作成者	扇精光株式会社		
時 津 町 役 場			

253

日並郷字木場崎

平成16年度改良区間
L=19.1