

整理番号	区間長	車道幅員	路肩幅員	歩道等幅員(右)	歩道等幅員(左)	待避所幅員	中央帯幅員	全幅員	路面種別	設計C B R	舗装年度	改良未改良	改良年度	備考
1	5.1	7.6	1.0					8.6	as		2018	改	2018	
		5.5	1.0					6.5						
2	11.0	5.5	1.0					6.5	"		"	"	"	
		3.0	1.0					4.0						
3	12.8	3.0	1.0					4.0	"		"	"	"	
		3.0	1.0					4.0						
4	10.7	3.0	1.0					4.0	"		2001	未		
		2.8	1.0					3.8						
5	2.4	2.8	1.0					3.8	"		"	"	"	
		2.3	1.0					3.3						
6	2.6	2.3	1.0					3.3	"		"	"	"	
		2.3	1.0					3.3						
7	6.2	2.8	1.0					3.8	"		"	"	"	
		2.8	1.0					3.8						
8	12.9	2.8	1.0					3.8	"		"	"	"	
		3.0	1.0					4.0						
9	5.2	3.0	1.0					4.0	"		"	"	"	
		4.0	1.0					5.0						
10	3.5	4.0	1.0					5.0	"		"	"	"	
		3.6	1.0					4.6						
11	4.9	3.6	1.0					4.6	"		"	"	"	
		2.8	1.0					3.8						
12	5.1	2.8	1.0					3.8	"		"	"	"	
		3.4	1.0					4.4						
13	2.8	3.0	1.0					4.0	"		"	"	"	
		3.6	1.0					4.6						
14	8.9	3.6	1.0					4.6	"		"	"	"	
		3.0	1.0					4.0						
15	1.7	3.0	1.0					4.0	"		"	"	"	
		2.4	1.0					3.4						
16	12.6	2.4	1.0					3.4	"		"	"	"	
		2.0	1.0					3.0						
17	5.6	2.0	1.0					3.0	as		"	"	"	
		1.8	1.0					2.8						
18	6.7	1.8	1.0					2.8	"		"	"	"	
		2.0	1.0					3.0						
19	5.6	2.0	1.0					3.0	"		"	"	"	
		3.4	1.0					4.4						
20	4.8	3.4	1.0					4.4	"		"	"	"	
		3.4	1.0					4.4						
21	3.6	3.4	1.0					4.4	"		"	"	"	
		3.0	1.0					4.0						
22	2.7	3.0	1.0					4.0	"		"	"	"	
		3.3	1.0					4.3						
23	7.1	3.3	1.0					4.3	"		"	"	"	
		3.3	1.0					4.3						
24	9.5	3.3	1.0					4.3	"		"	"	"	
		3.5	1.0					4.5						
25	0.7	3.5	1.0					4.5	"		"	"	"	
		2.2	1.0					3.2						
26	8.0	2.2	1.0					3.2	"		"	"	"	
		2.2	1.0					3.2						
27	6.6	2.2	1.0			2.1		5.3	"		"	"	"	
		2.2	1.0			2.1		5.3						
28	5.0	2.2	1.0			2.1		5.3	"		"	"	"	
		2.2	1.0			2.1		5.3						
計	174.3													


子々川郷字登路福



路線名	一般町道 登路福線		
図面番号	1	縮尺	1 : 500
作成年月日	昭和 57年 4月 1日 平成 31年 3月 31日		
作成者	扇精光コンサルタンツ株式会社		
時津町役場			


整理番号	区間長	車道巾員	路肩巾員	歩道巾員	待避所巾員	分離帯巾員	全巾員	路面種別	設計CBR	舗装年度	改良未改良	改良年度	備考
1	1.1	2.2	1.0		2.1		5.3	0.5			未		
2	1.3	2.2	1.0		2.2		5.4	"					
3	7.6	2.2	1.0		2.2		3.2	"					
4	5.0	2.2	1.0		2.2		3.2	"					
5	9.7	2.2	1.0		2.2		3.2	"					
6	11.5	2.2	1.0		2.2		3.2	"					
7	1.6	2.2	1.0		2.2		4.3	"					
8	4.5	2.7	1.0		3.0		3.7	"					
9	9.8	2.2	1.0		2.2		4.2	"					
10	7.4	2.2	1.0		2.2		3.9	"					
11	1.4	3.5	1.0		3.5		4.5	"					
12	12.9	2.9	1.0		3.2		3.9	"					
13	0.7	3.2	1.0		1.6		2.2	"					
14	4.7	3.2	1.0		1.6		5.8	"					
15	5.2	3.0	1.0		1.4		5.4	"					
16	0.6	2.7	1.0		2.5		3.7	"					
17	1.0	2.5	1.0		3.2		4.2	"					
18	15.1	3.2	1.0		3.3		4.2	"					
計	109.1												

子々川郷字登路福

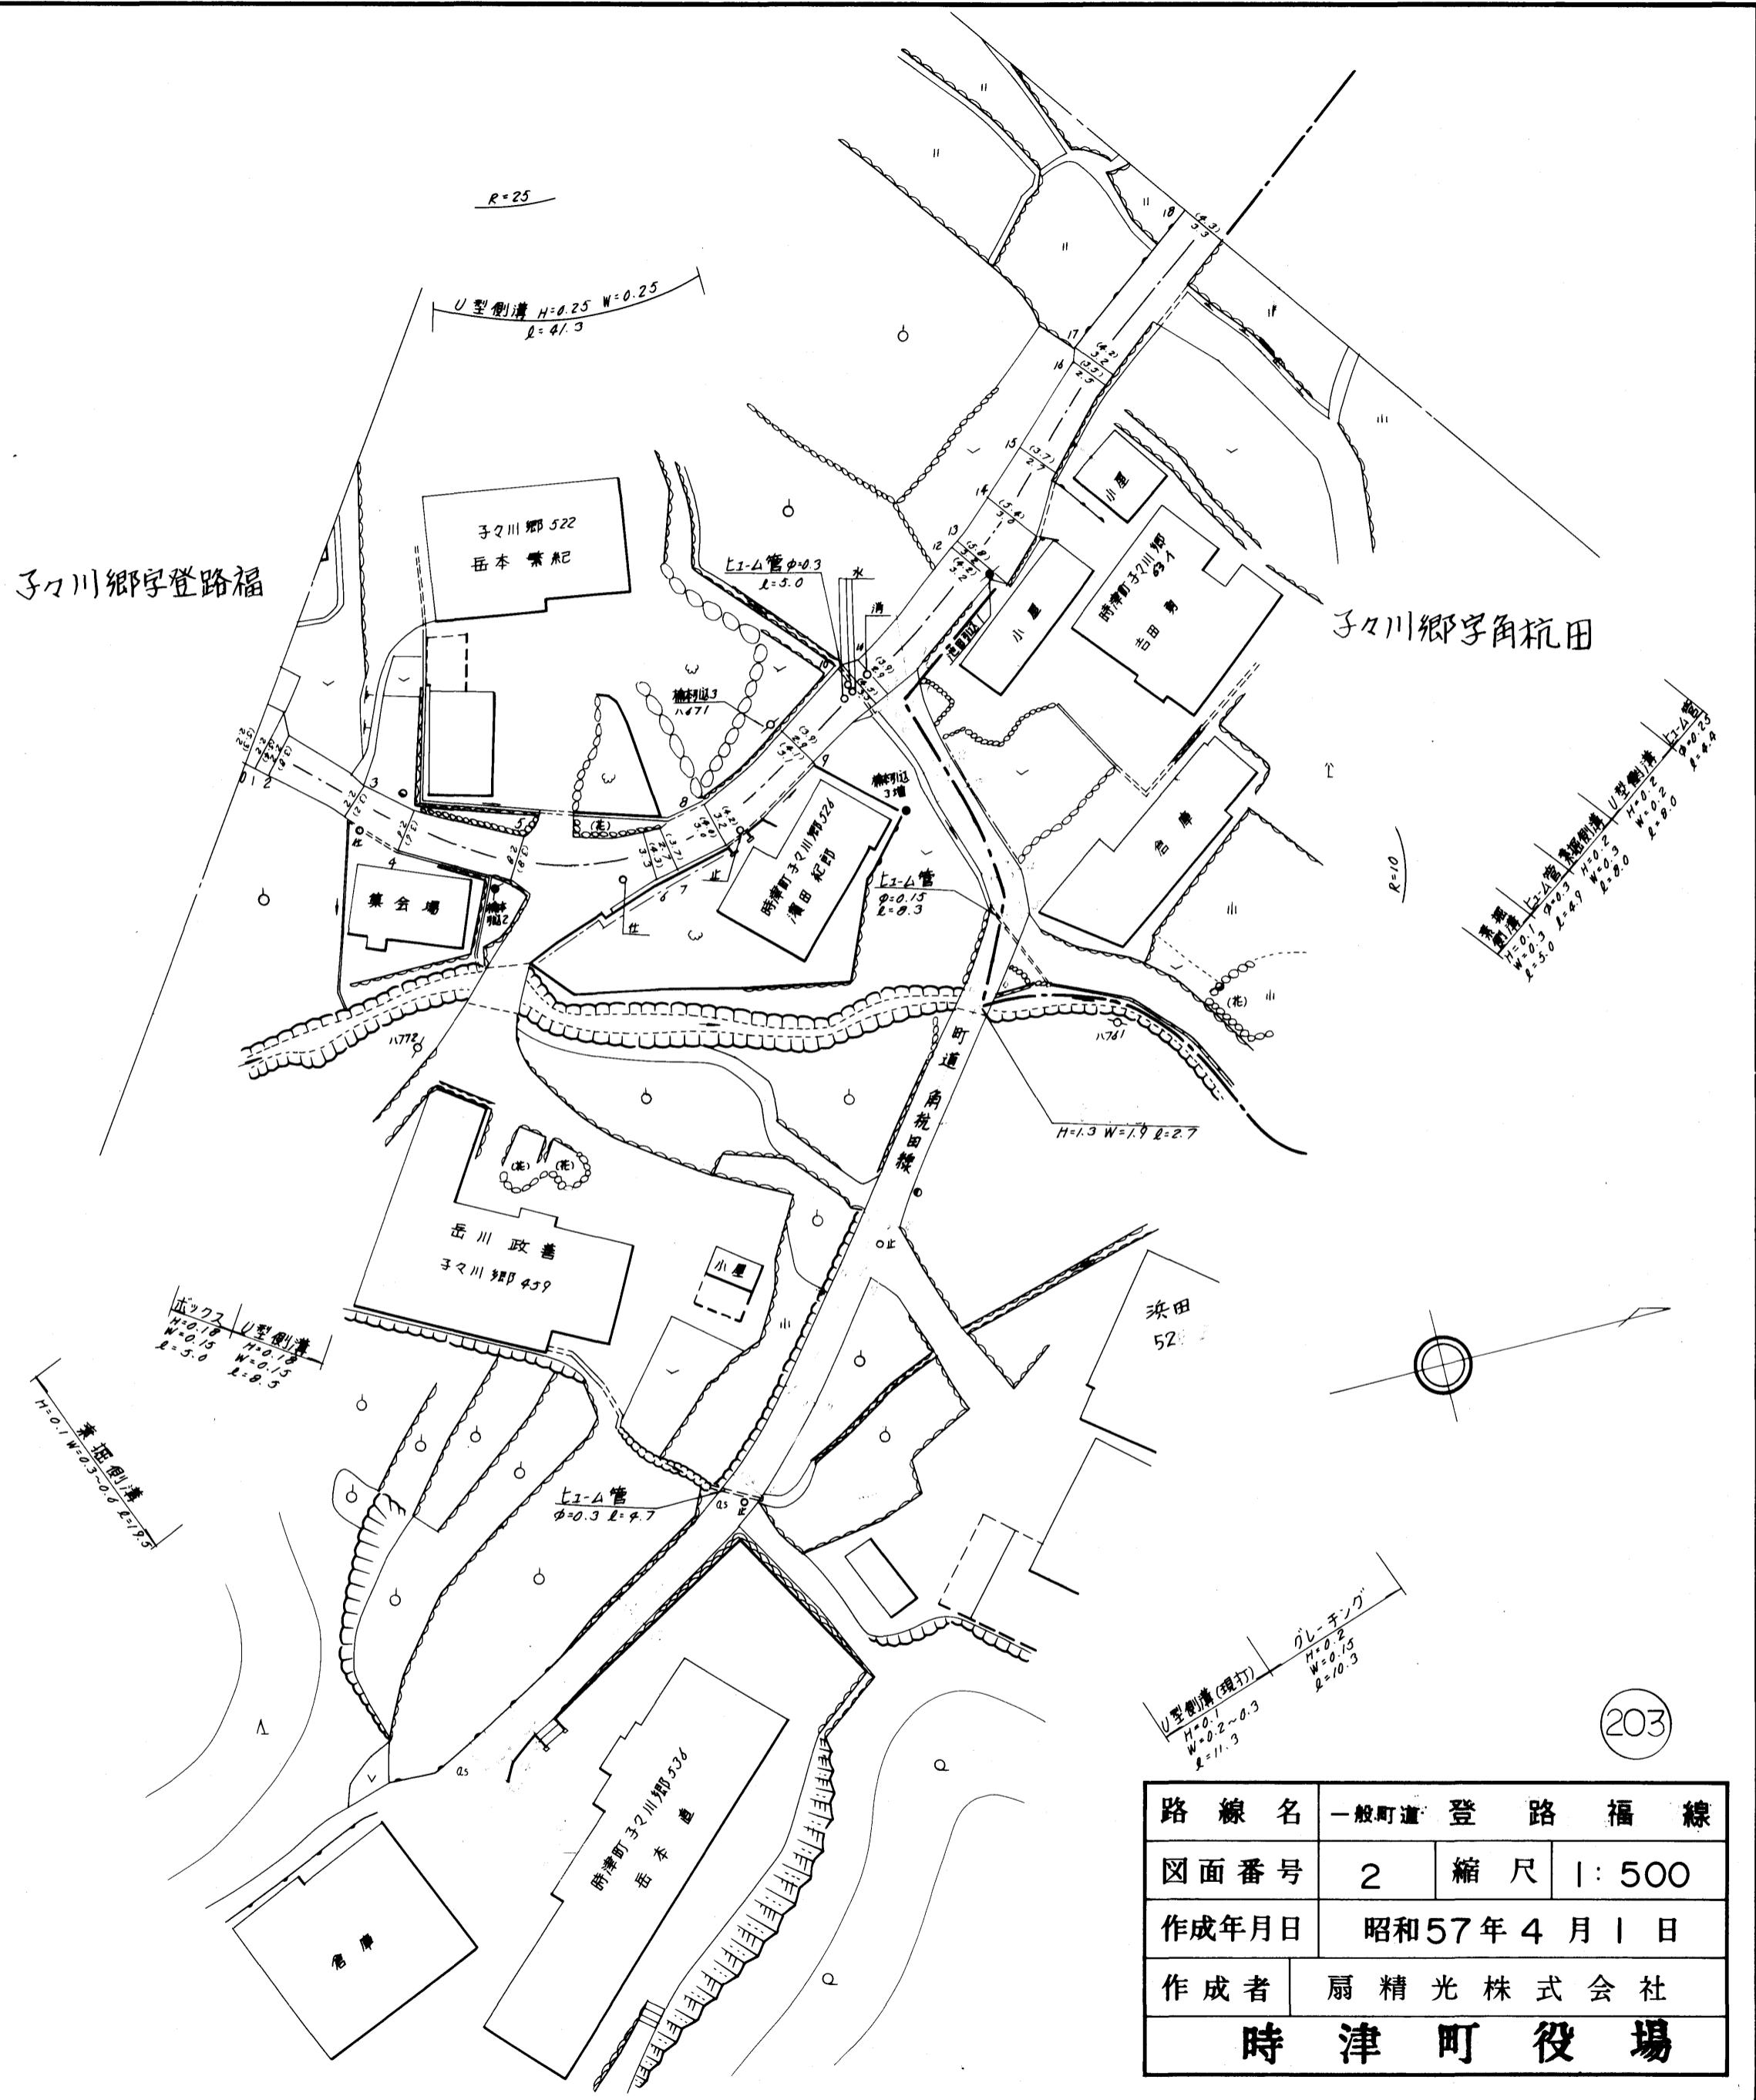


路線名	一般町道 登路福線	
図面番号	2	縮尺 1:500
作成年月日	昭和57年4月1日	
作成者	扇精光株式会社	
<b>時津町役場</b>		

整理番号	区間長	車道巾員	路肩巾員	歩道巾員	待避所巾員	分離帯巾員	全巾員	路面種別	設計C/R	舗装年度	改良未改良	改良年度	備考
1	12.1	3.3	1.0				2.3	Q5			未		
2	10.4	3.1	1.0				2.1	"			"		
3	9.2	3.5	1.0				2.5	"			"		
4	3.7	2.9	1.0				2.9	"			"		
5	1.9	2.9	1.0				2.9	"			"		
6	1.7	2.7	1.0				2.7	"			"		
7	0.8	2.7	1.0				2.7	"			"		
8	11.3	2.7	1.0				2.7	"			"		
9	1.2	2.7	1.0				2.7	"			"		
10	1.3	2.0	1.0				3.0	"			"		
11	2.4	2.5	1.0				3.5	C0			"		角杭田橋 W=3.5 L=24
12	1.5	3.0	1.0				2.0	Q5			"		
13	4.8	2.4	1.0				3.4	"			"		
14	8.2	3.3	1.0				2.3	"			"		
15	11.6	2.7	1.0				3.7	"			"		
16	10.8	3.1	1.0				2.1	"			"		
17	27.0	3.1	1.0				2.1	"			"		
18	15.5	3.9	1.0				2.9	"			"		
19	5.5	2.5	1.0				3.5	"			"		
20	10.4	2.1	1.0				3.1	"			"		
21	4.9	3.3	1.0				2.3	"			"		
計	156.2												

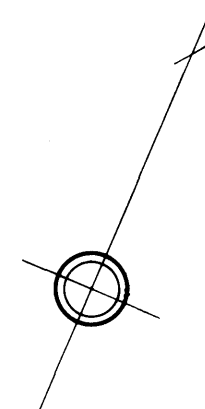

子乃川郷字角杭田

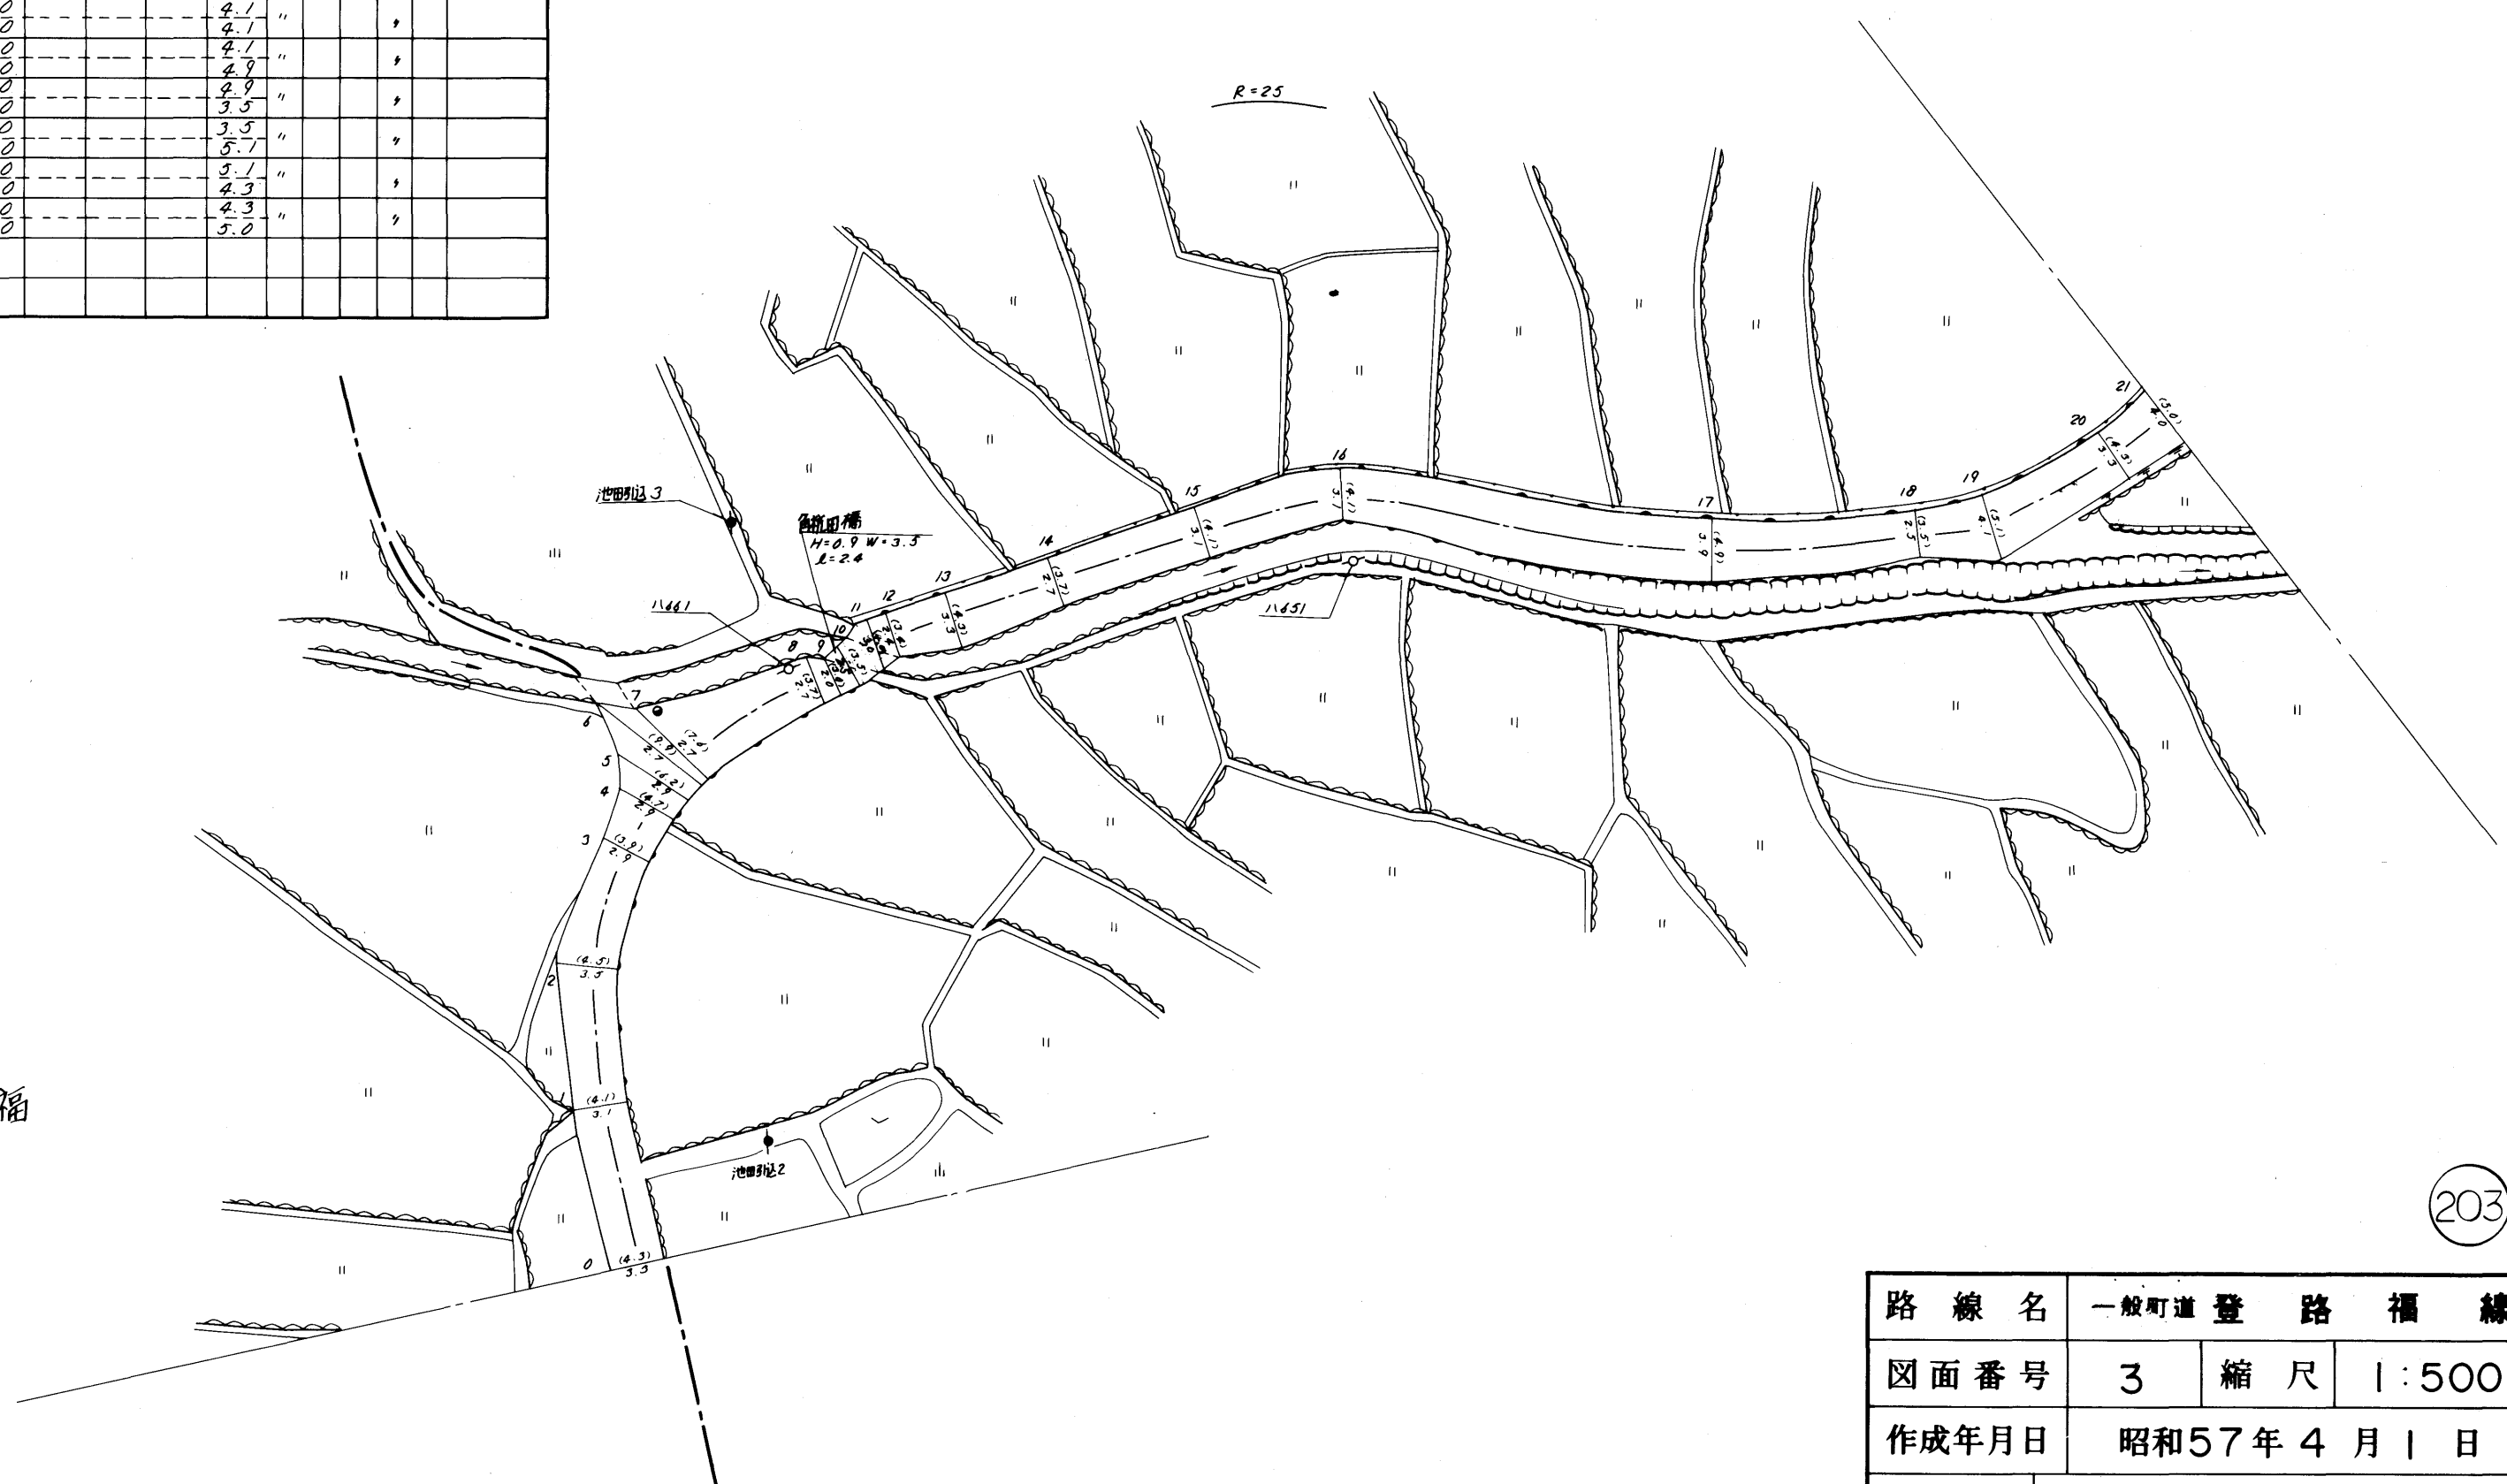


子乃川郷字登路福


203

路線名	一般町道登路福線		
図面番号	3	縮尺	1:500
作成年月日	昭和57年4月1日		
作成者	扇精光株式会社		
<b>時津町役場</b>			

整理番号	区間長	車道巾員	路肩巾員	歩道巾員	待避所巾員	分離帯巾員	全巾員	路面種別	設計C/B/R	舗装年度	改良未改良	改良年度	備考
1	7.7	4.0	1.0				5.0	As			未		
2	3.4	3.9	1.0				4.9	"			"		
3	3.0	3.9	1.0				4.9	"			"		
4	6.5	3.3	1.0				4.3	"			"		
5	22.0	2.1	1.0				3.1	"			"		
6	6.5	2.4	1.0				3.4	"			"		
7	7.0	3.4	1.0				4.4	"			"		
8	8.0	2.6	1.0				3.6	"			"		
9	12.2	3.5	1.0				4.5	"			"		
10	13.2	3.2	1.0				4.2	"			"		
11	4.4	3.6	1.0				4.6	"			"		
12	6.5	3.0	1.0				4.0	"			"		
13	13.4	2.6	1.0				3.6	"			"		
計	116.2												

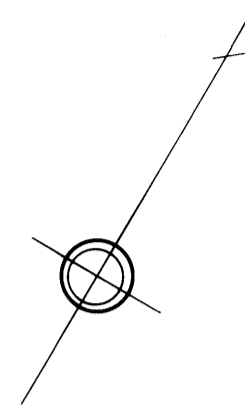

子々川郷字角杭田

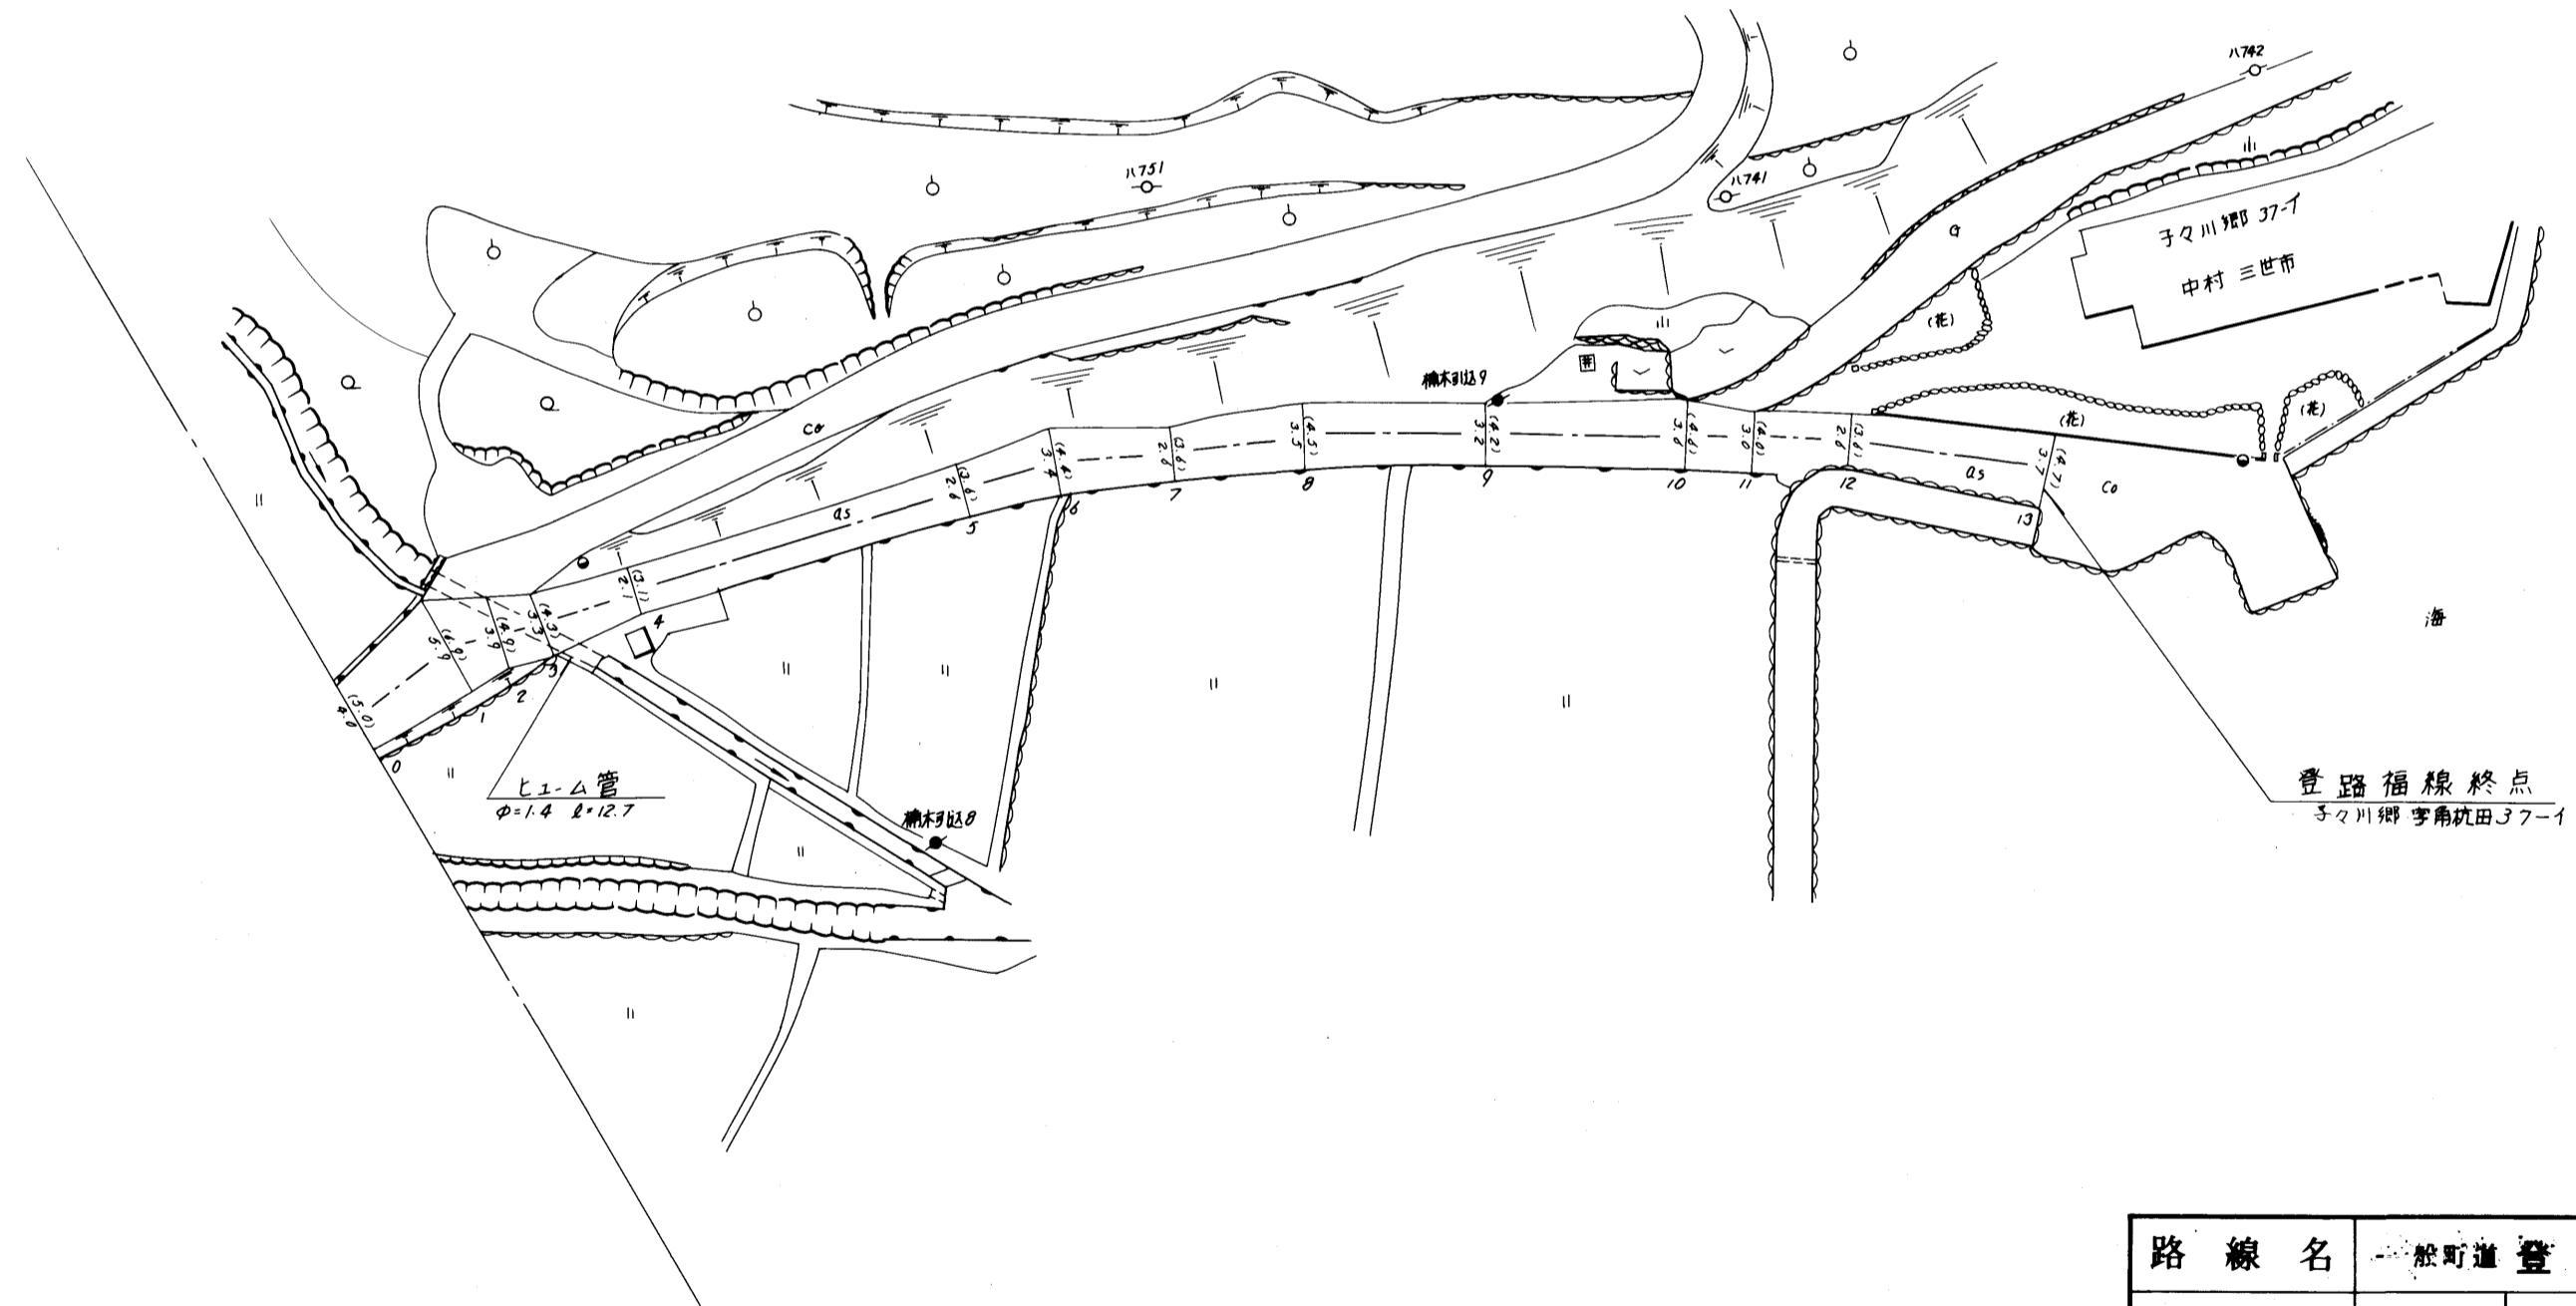

路線名	船町道 登路福線		
図面番号	4	縮尺	1:500
作成年月日	昭和57年4月1日		
作成者	扇精光株式会社		
時津町役場			