


整理番号	区間長	車道巾員	路肩巾員	歩道巾員	待避所巾員	分離帯巾員	全巾員	路面種別	設計C/B/R	改良年度	改良年度	備考
1	2.6	2.7	1.0				3.7	As				未
2	1.7	2.6	1.0				3.6					
3	7.5	1.9	1.0				2.9					
4	7.8	1.9	1.0				2.9					
5	9.4	3.2	1.0				4.2					
6	1.6	3.2	1.0				4.2					
7	12.2	3.6	1.0				4.6					
8	3.0	2.9	1.0				3.9					
9	5.6	3.5	1.0				4.5					
10	2.2	3.2	1.0				4.2					
11	10.4	2.9	1.0				3.9					
12	4.5	2.5	1.0				3.5					
13	2.8	2.5	1.0				3.5					
14	4.0	3.4	1.0				4.4					
15	4.9	3.2	1.0				4.2					
16	16.9	2.7	1.0				3.7					
17	5.5	2.5	1.0				3.5					改08
18	18.2	2.8	1.0				3.8					
19	10.0	2.8	1.0				3.8					
20	6.5	2.5	1.0				3.5					
21	9.0	2.7	1.0				3.7					

22	16.8	3.4	1.0				4.4	As				改
23	8.5	3.2	1.0				4.2					
24	1.5	4.0	1.0				5.0					
25	3.5	4.0	1.0				5.0					
26	2.8	3.2	1.0				4.2					
27	5.8	3.2	1.0				4.2					
28	18.4	2.8	1.0				3.8					
29	2.2	2.0	1.0				3.0					
計	205.8											

1号支線												
1	4.1	2.0	1.0				3.0					改
2	1.6	3.3	1.0				4.3					
3	7.0	2.5	1.0				3.5					
計	12.7											

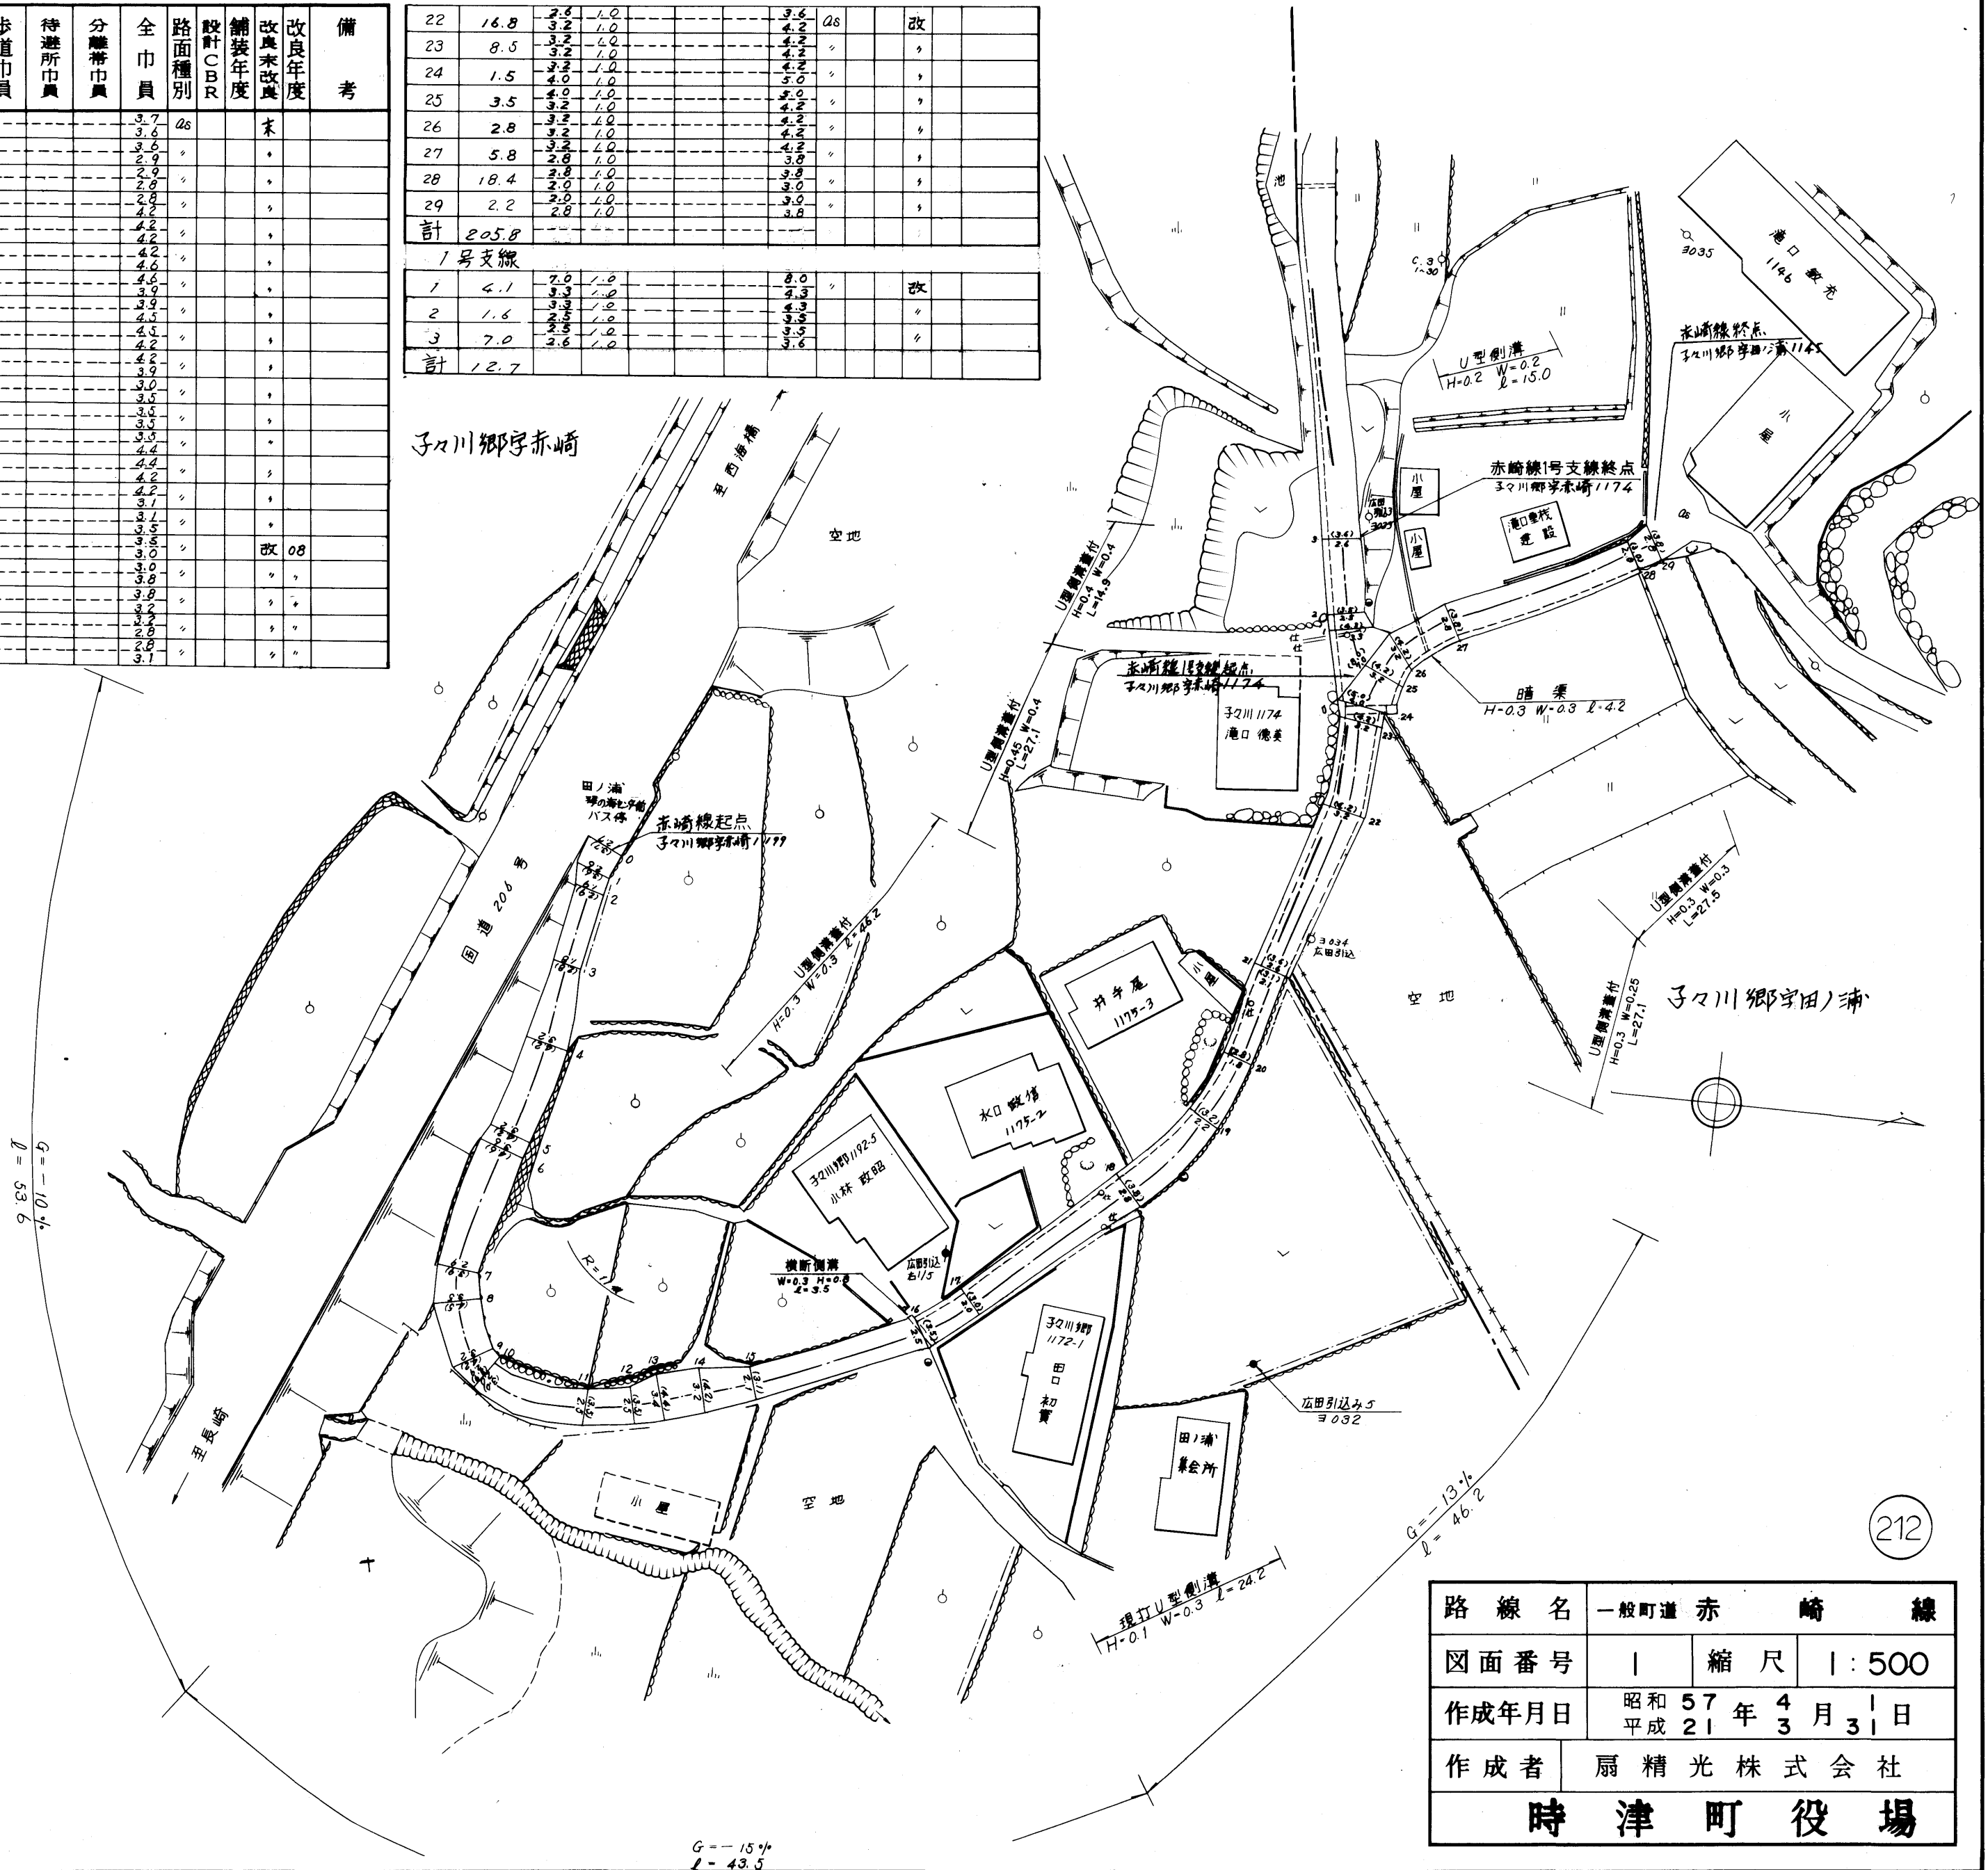

路線名	一般町道 赤崎線		
図面番号	1	縮尺	1:500
作成年月日	昭和57年4月31日 平成21年3月31日		
作成者	扇精光株式会社		
時津町役場			