



整理番号	区間長	車道巾員	路肩巾員	歩道巾員	待避所巾員	分離帯巾員	全巾員	路面種別	設計C/R	舗装年度	改良未改良	改良年度	備考
9	3.0	3.2	1.0				4.2	"			"		
10	2.5	2.8	1.0				3.8	"			"		
11	2.0	2.8	1.0				3.8	"			"		
計	100.0												

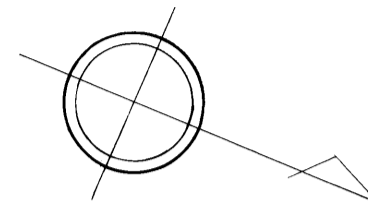

日並郷字岩山


日並郷字亀ノ頭

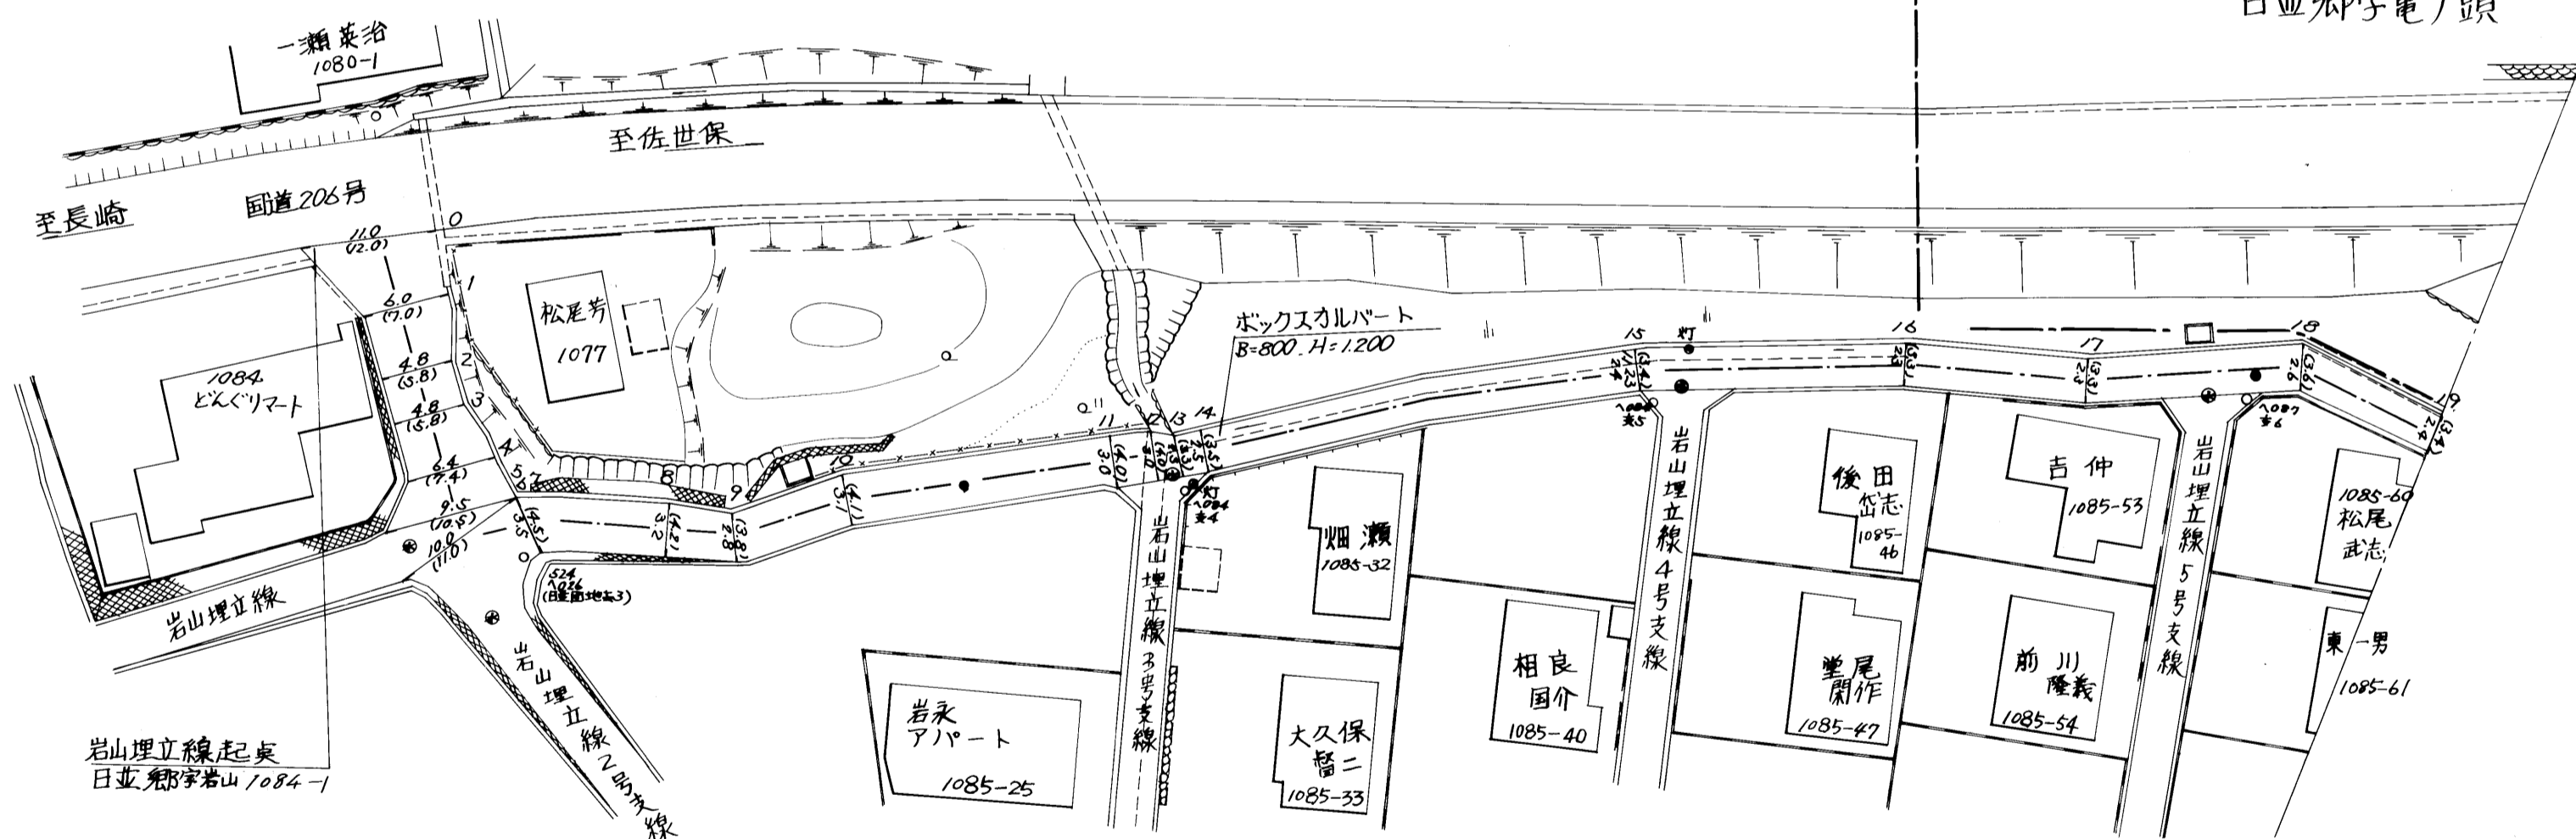

255

路線名	一般町道 岩山埋立線		
図面番号	1	縮尺	1:500
作成年月日	昭和55年4月1日		
作製者	扇精光株式会社		
<b>時津町役場</b>			

岩山埋立線													
整理番号	区間長	車道巾員	路肩巾員	歩道等巾員(右)	歩道等巾員(左)	待避所巾員	中央帯巾員	全巾員	路面種別	設計C/B/R	改良年度	改良年度	備考
1	13.5	2.4	1.0					3.4	AS				未
2	17.5	2.3						3.3					〃
3	12.0	2.3						3.3					〃
4	27.0	2.3						3.3					〃
5	8.3	2.4						3.4					〃
6	5.4	2.2						2.9					〃
7	9.8	4.8						5.9					〃
8	7.8	4.5						5.5					〃
9	1.7	2.0						2.0					〃
10	6.2	6.0						7.0					〃
11	53.8	5.0						6.0					〃
12	5.9	5.4						6.4					〃
13	4.1	8.6		1.4				11.0					〃
14	0.6	8.6		1.4				11.0					〃
15	3.2	7.2		1.5				9.7					〃
16	2.8	7.2		1.5				9.7					〃
17	14.6	5.0		1.4				7.4					〃
18	1.3	6.4		1.4				7.4					〃
19	10.8	6.4		1.4				7.4					〃
20	1.8	5.0		1.4				7.4					〃
21	3.8	5.0		1.4				7.4					〃
22	18.8	5.0		1.7				7.7					〃
23	0.8	6.4		1.4				7.4					〃
24	9.7	6.4		1.4				7.4					〃
25	1.8	5.0		1.4				7.4					〃
26	13.1	5.0		1.4				7.4					〃
計	256.1												

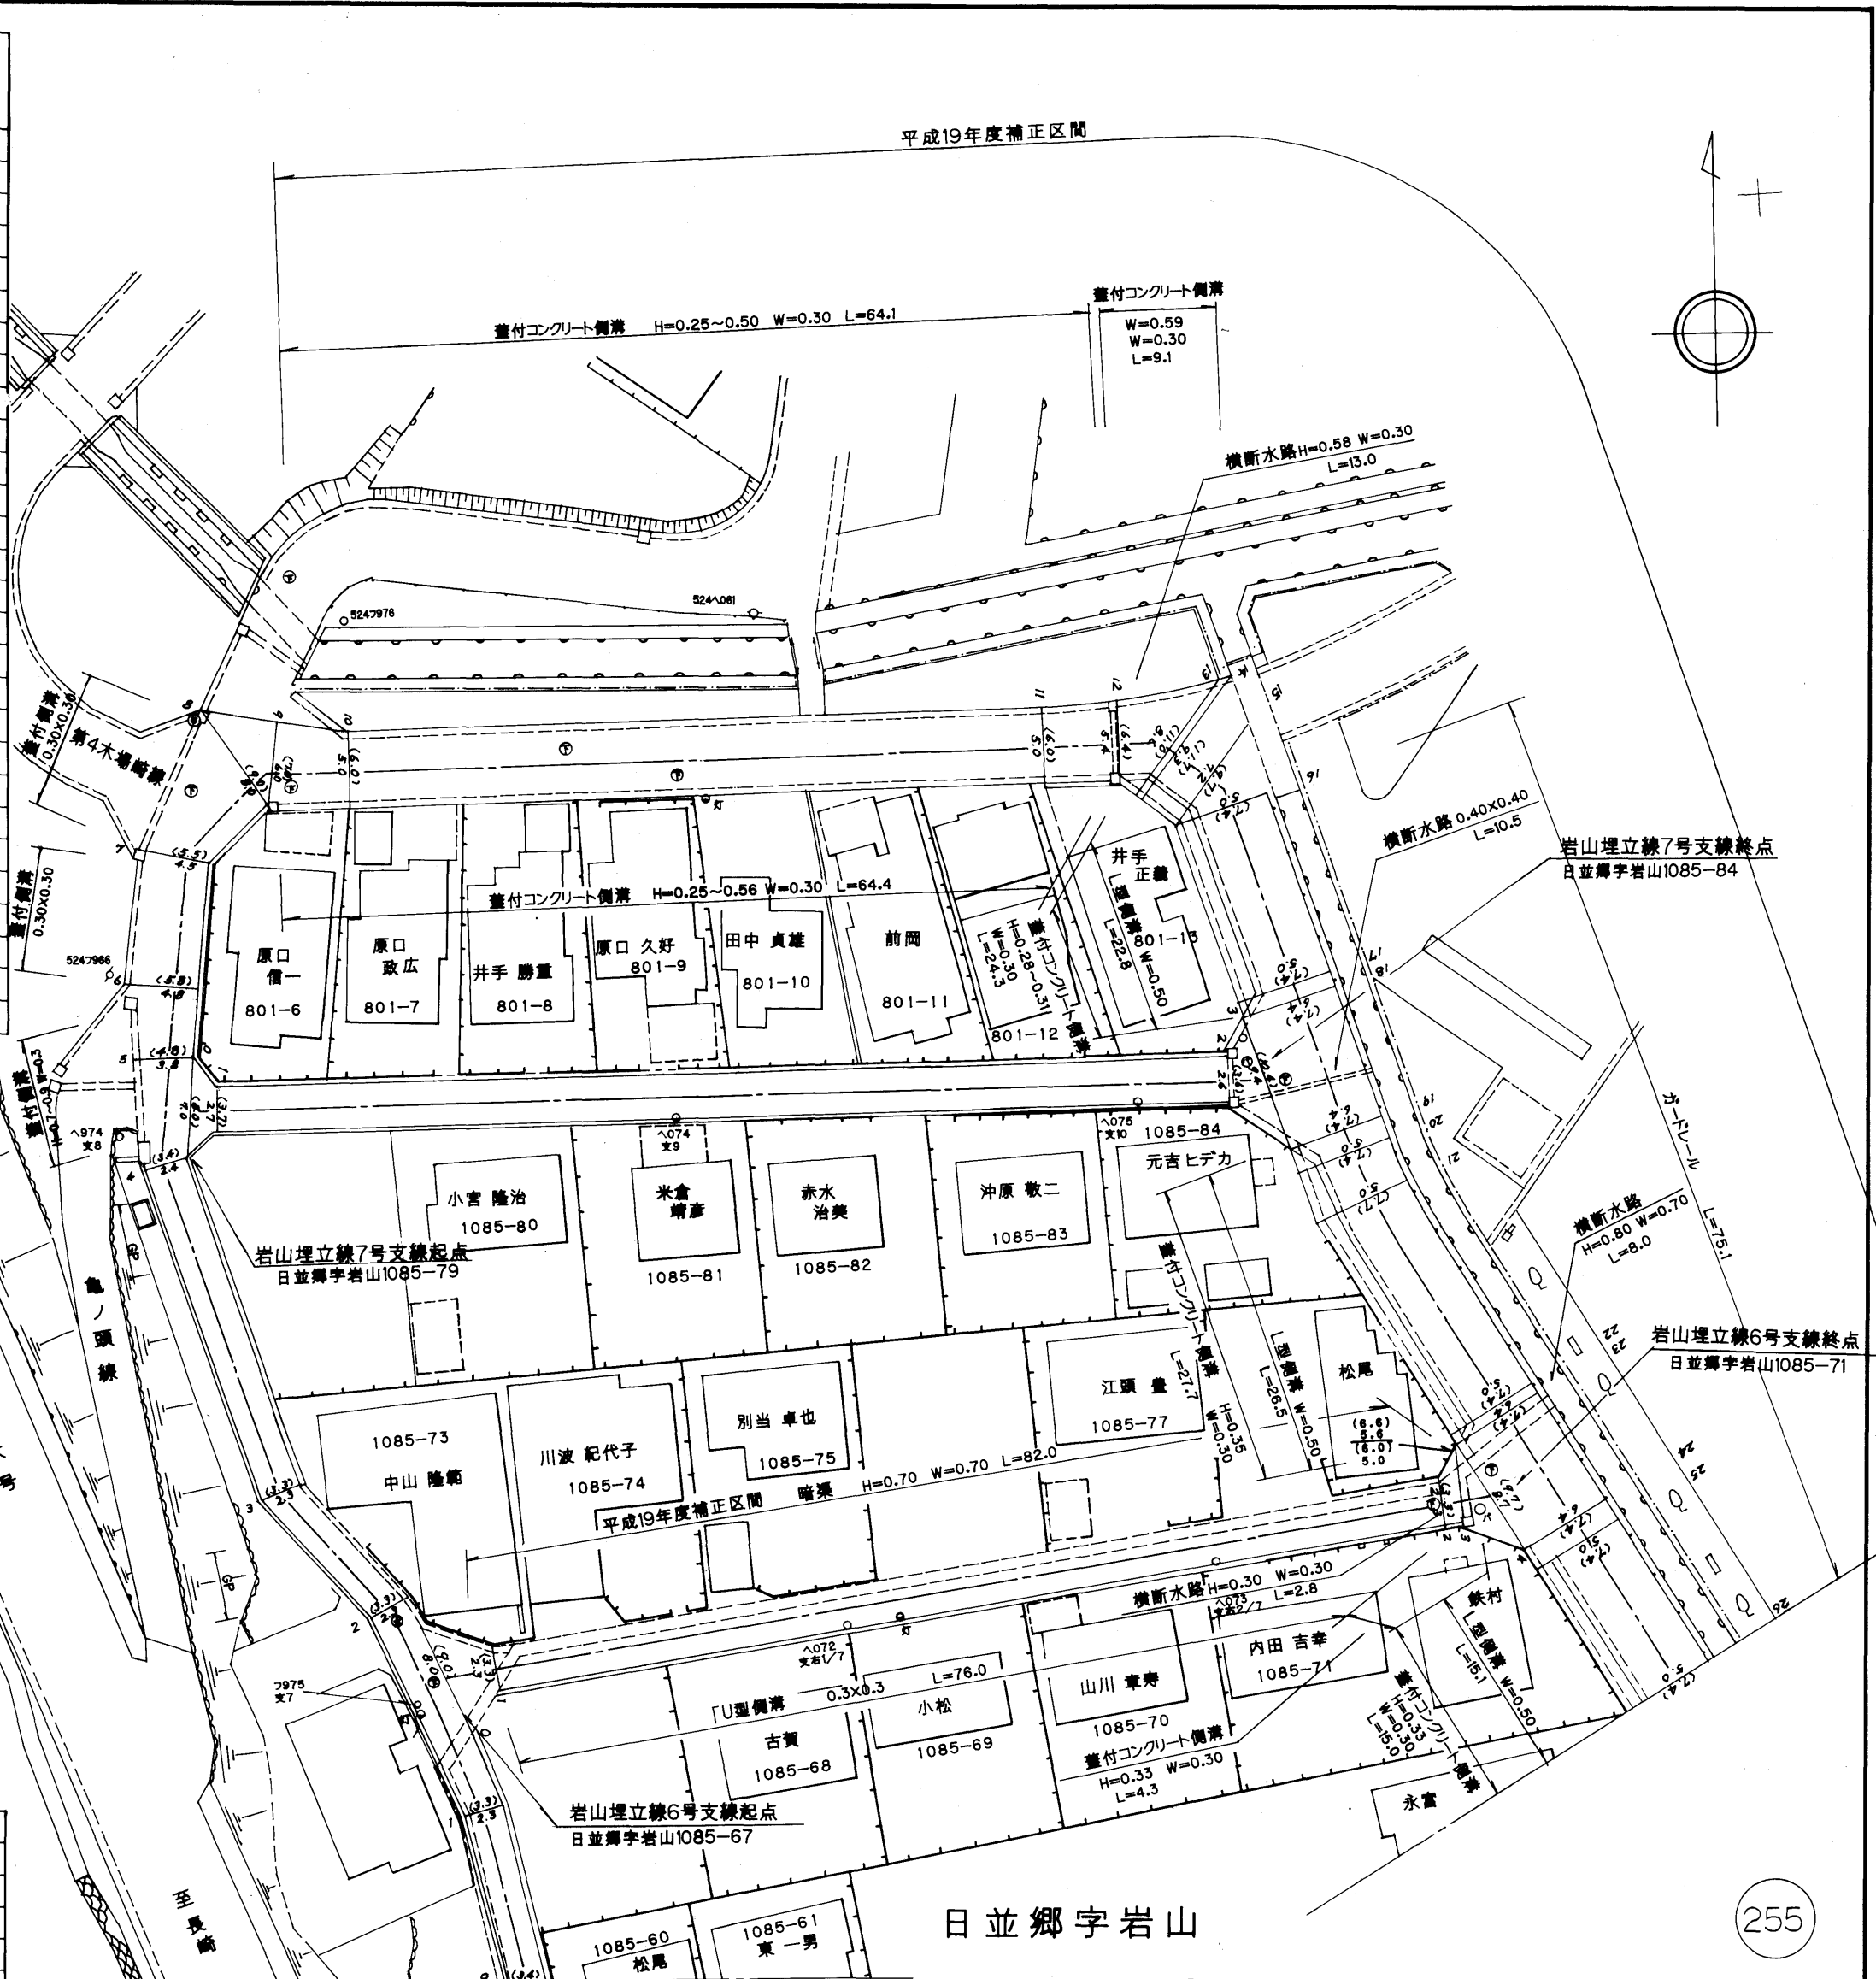

岩山埋立6号支線													
整理番号	区間長	車道巾員	路肩巾員	歩道等巾員(右)	歩道等巾員(左)	待避所巾員	中央帯巾員	全巾員	路面種別	設計C/B/R	改良年度	改良年度	備考
1	4.1	2.0	1.0					3.0	AS				未
2	74.5	2.3	1.0					3.3					〃
3	1.4	2.3	1.0					3.3					〃
4	2.5	5.0	1.0					6.0					〃
		8.7	1.0					9.7					〃
計	82.5												



岩山埋立7号支線													
整理番号	区間長	車道巾員	路肩巾員	歩道等巾員(右)	歩道等巾員(左)	待避所巾員	中央帯巾員	全巾員	路面種別	設計C/B/R	改良年度	改良年度	備考
1	2.0	7.0	1.0					8.0	AS				未
2	78.0	2.7	1.0					3.7					〃
3	3.5	2.6	1.0					3.6					〃
		9.4	1.0					10.4					〃
計	83.5												

路線名	一般町道 岩山埋立線		
図面番号	2	縮尺	1:500
作成年月日	平成20年3月31日		
作成者	扇精光株式会社		
時津町役場			

255

岩山埋立線														
整理番号	区間長	車道巾員	路肩巾員	歩道巾員(右)	歩道巾員(左)	待避所巾員	中央帯巾員	全巾員	路面種別	設計C/R	舗装年度	改良年度	改良年度	備考
1	14.1	5.0	1.0	1.4				7.4	AS	2007	改	2007		
2	1.2	5.0		1.4				7.4						
3	9.6	6.4						7.4						
4	1.9	6.5						7.5						
5	24.6	5.0		1.5				7.5						
6	1.6	5.0		1.5				7.5						
7	10.8	6.5						7.5						
8	2.1	5.0		1.5				7.5						
9	24.2	5.0		1.5				7.5						
10	1.7	5.0		1.5				7.5						
11	9.4	6.5						7.5						
12	2.4	5.0		1.5				7.5						
13	28.5	5.0		1.5				7.5						

計	306.6												

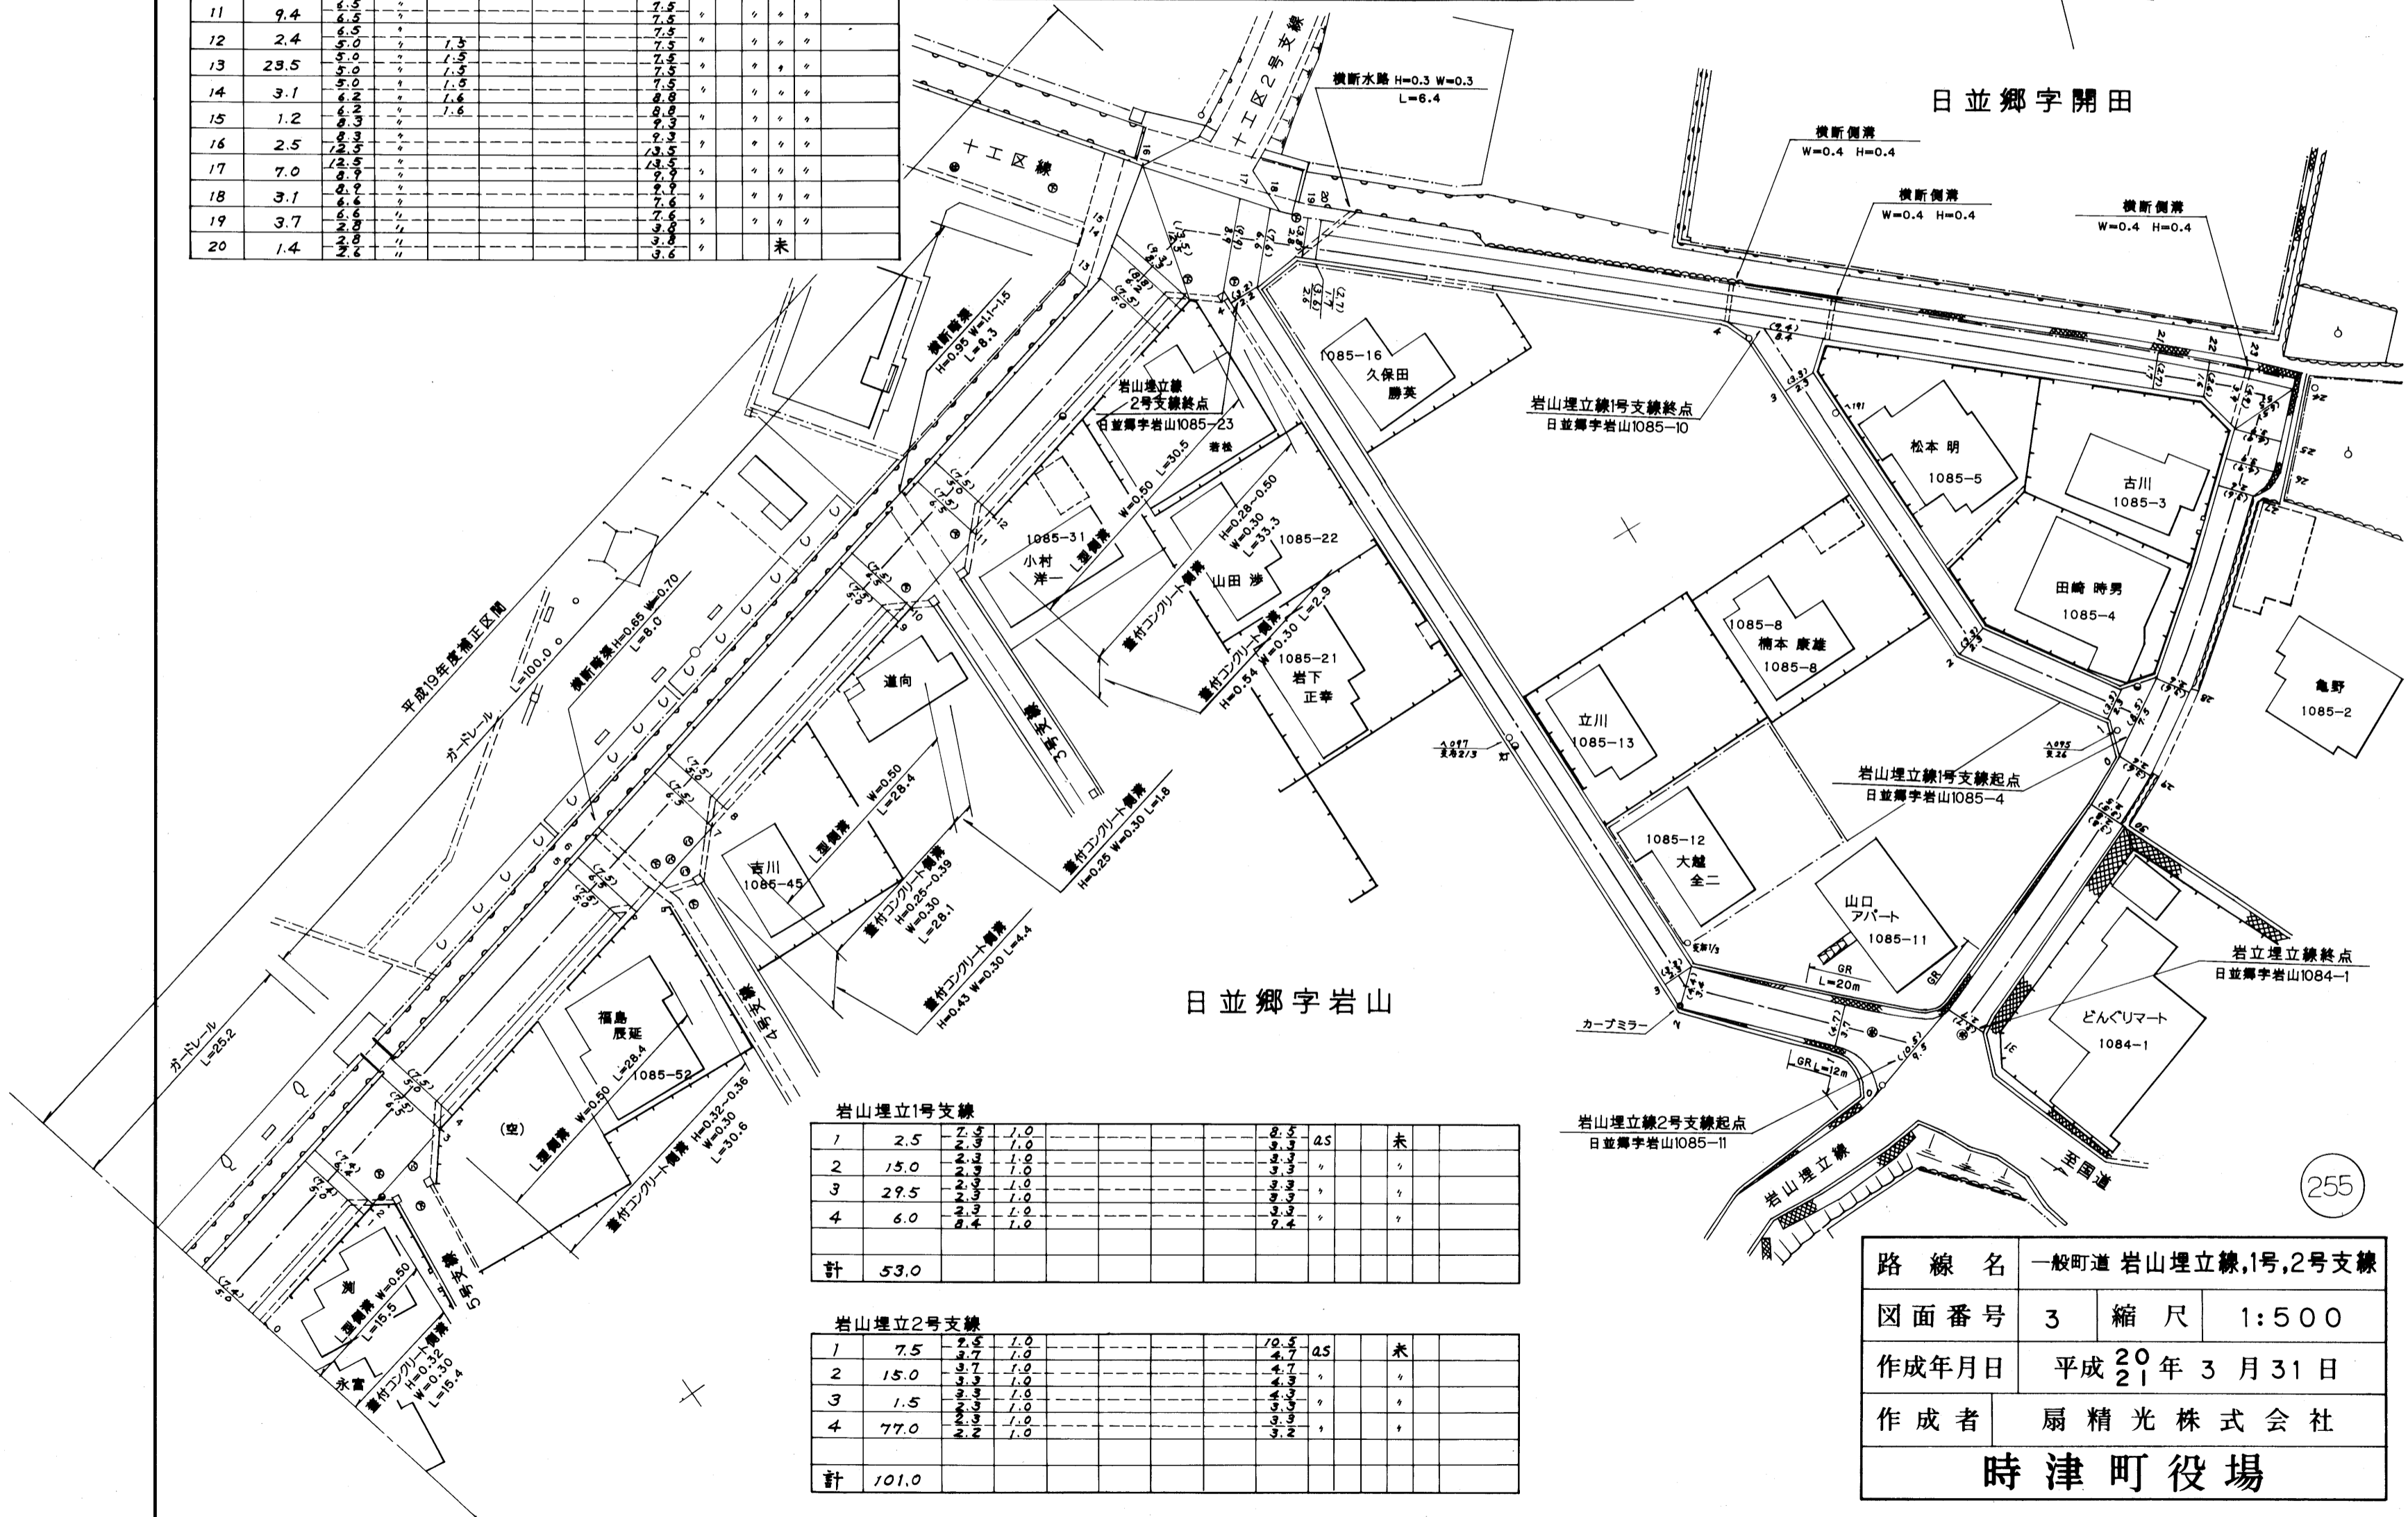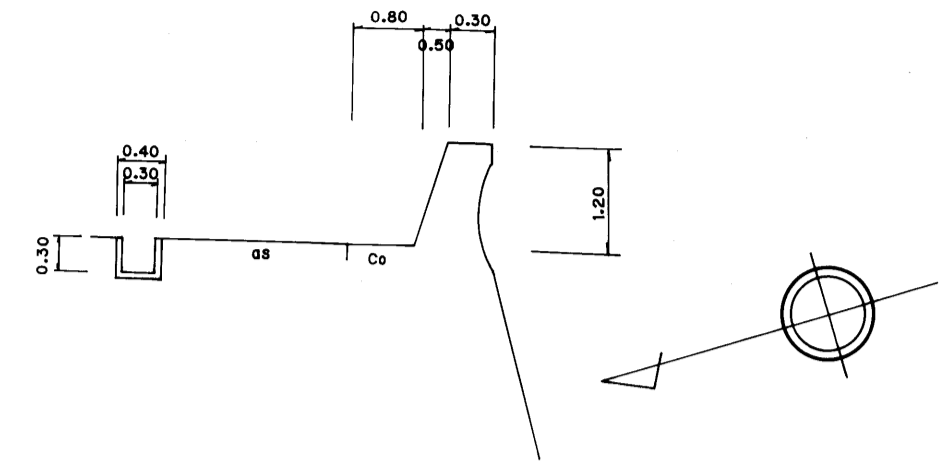

岩山埋立1号支線														
整理番号	区間長	車道巾員	路肩巾員	歩道巾員(右)	歩道巾員(左)	待避所巾員	中央帯巾員	全巾員	路面種別	設計C/R	舗装年度	改良年度	改良年度	備考
計	53.0													

岩山埋立2号支線														
整理番号	区間長	車道巾員	路肩巾員	歩道巾員(右)	歩道巾員(左)	待避所巾員	中央帯巾員	全巾員	路面種別	設計C/R	舗装年度	改良年度	改良年度	備考
計	101.0													

路線名	一般町道 岩山埋立線,1号,2号支線		
図面番号	3	縮尺	1:500
作成年月日	平成20年3月31日		
作成者	扇精光株式会社		
<b>時津町役場</b>			

整理番号	区間長	車道巾員	路肩巾員	歩道等巾員(右)	歩道等巾員(左)	待避所巾員	中央帯巾員	全巾員	路面種別	設計C/B/R	舗装年度	改良未改良	改良年度	備考
1	2.5	4.5	1.0					7.5	AS			米		
2	95.5	2.2	1.0					3.2	ク			ク		
3	2.0	2.2	1.0					3.2	ク			ク		
計	100.0													

日並郷字岩山



整理番号	区間長	車道巾員	路肩巾員	歩道等巾員(右)	歩道等巾員(左)	待避所巾員	中央帯巾員	全巾員	路面種別	設計C/B/R	舗装年度	改良未改良	改良年度	備考
1	2.0	4.2	1.0					7.2	AS			未		
2	0.7	2.6	1.0					3.6	ク			ク		
3	95.1	2.5	1.0					3.5	ク			ク		
4	2.7	2.5	1.0					3.5	ク			ク		
計	100.5													

整理番号	区間長	車道巾員	路肩巾員	歩道等巾員(右)	歩道等巾員(左)	待避所巾員	中央帯巾員	全巾員	路面種別	設計C/B/R	舗装年度	改良未改良	改良年度	備考
1	3.0	7.2	1.0					8.0	AS			未		
2	88.5	2.4	1.0					3.4	ク			ク		
3	3.0	2.3	1.0					3.3	ク			ク		
計	94.5													

路線名	一般町道 岩山埋立3号,4号,5号支線		
図面番号	4	縮尺	1:500
作成年月日	平成20年3月31日		
作成者	扇精光株式会社		
<b>時津町役場</b>			