



| 整理番号 | 区間長  | 車道巾員 | 路肩巾員 | 歩道巾員 | 待避所巾員 | 分離帯巾員 | 全巾員 | 路面種別 | 設計C/B/R | 舗装年度 | 改良年度 | 備考 |
|------|------|------|------|------|-------|-------|-----|------|---------|------|------|----|
| 1    | 9.4  | 2.6  | 1.0  |      |       |       | 3.6 | As   | 93      | 改    | 93   |    |
| 2    | 8.3  | 2.7  |      |      |       |       | 2.7 |      |         |      |      |    |
| 3    | 8.8  | 2.9  |      |      |       |       | 2.9 |      |         |      |      |    |
| 4    | 13.5 | 2.0  |      |      |       |       | 3.0 |      |         |      |      |    |
| 5    | 25.0 | 2.0  |      |      |       |       | 3.0 |      |         |      |      |    |
| 6    | 8.2  | 2.4  |      |      |       |       | 3.5 |      |         |      |      |    |
| 7    | 5.7  | 2.6  |      |      |       |       | 3.0 |      |         |      |      |    |
| 8    | 29.1 | 2.0  |      |      |       |       | 3.0 |      |         |      |      |    |
| 9    | 2.4  | 2.6  |      |      |       |       | 4.6 |      |         |      |      | 未  |
| 10   | 3.4  | 3.6  |      |      |       |       | 6.6 |      |         |      |      |    |
| 11   | 9.4  | 3.2  |      |      |       |       | 5.2 |      |         |      |      |    |
| 12   | 15.0 | 3.2  |      |      |       |       | 4.2 |      |         |      |      |    |
| 13   | 12.0 | 3.4  |      |      |       |       | 4.4 |      | 2002    |      |      |    |
| 14   | 11.8 | 4.6  |      |      |       |       | 4.2 |      |         |      |      |    |
| 15   | 8.5  | 3.5  |      |      |       |       | 4.5 |      |         |      |      |    |
| 16   | 6.5  | 3.5  |      |      |       |       | 4.5 |      |         |      |      |    |
| 17   | 7.7  | 2.9  |      |      |       |       | 3.9 |      |         |      |      |    |
| 18   | 5.8  | 4.0  |      |      |       |       | 5.0 |      |         |      |      |    |
| 19   | 5.4  | 2.8  |      |      |       |       | 3.8 |      |         |      |      |    |
| 20   | 6.7  | 2.7  |      |      |       |       | 3.7 |      | Co      |      |      |    |
| 21   | 9.6  | 2.7  |      |      |       |       | 3.4 |      |         |      |      |    |
| 22   | 13.0 | 2.7  |      |      |       |       | 3.7 |      |         |      |      |    |

|    |       |     |     |  |  |  |     |    |   |
|----|-------|-----|-----|--|--|--|-----|----|---|
| 23 | 3.4   | 2.7 | 1.0 |  |  |  | 3.7 | Co | 未 |
| 計  | 228.8 |     |     |  |  |  |     |    |   |

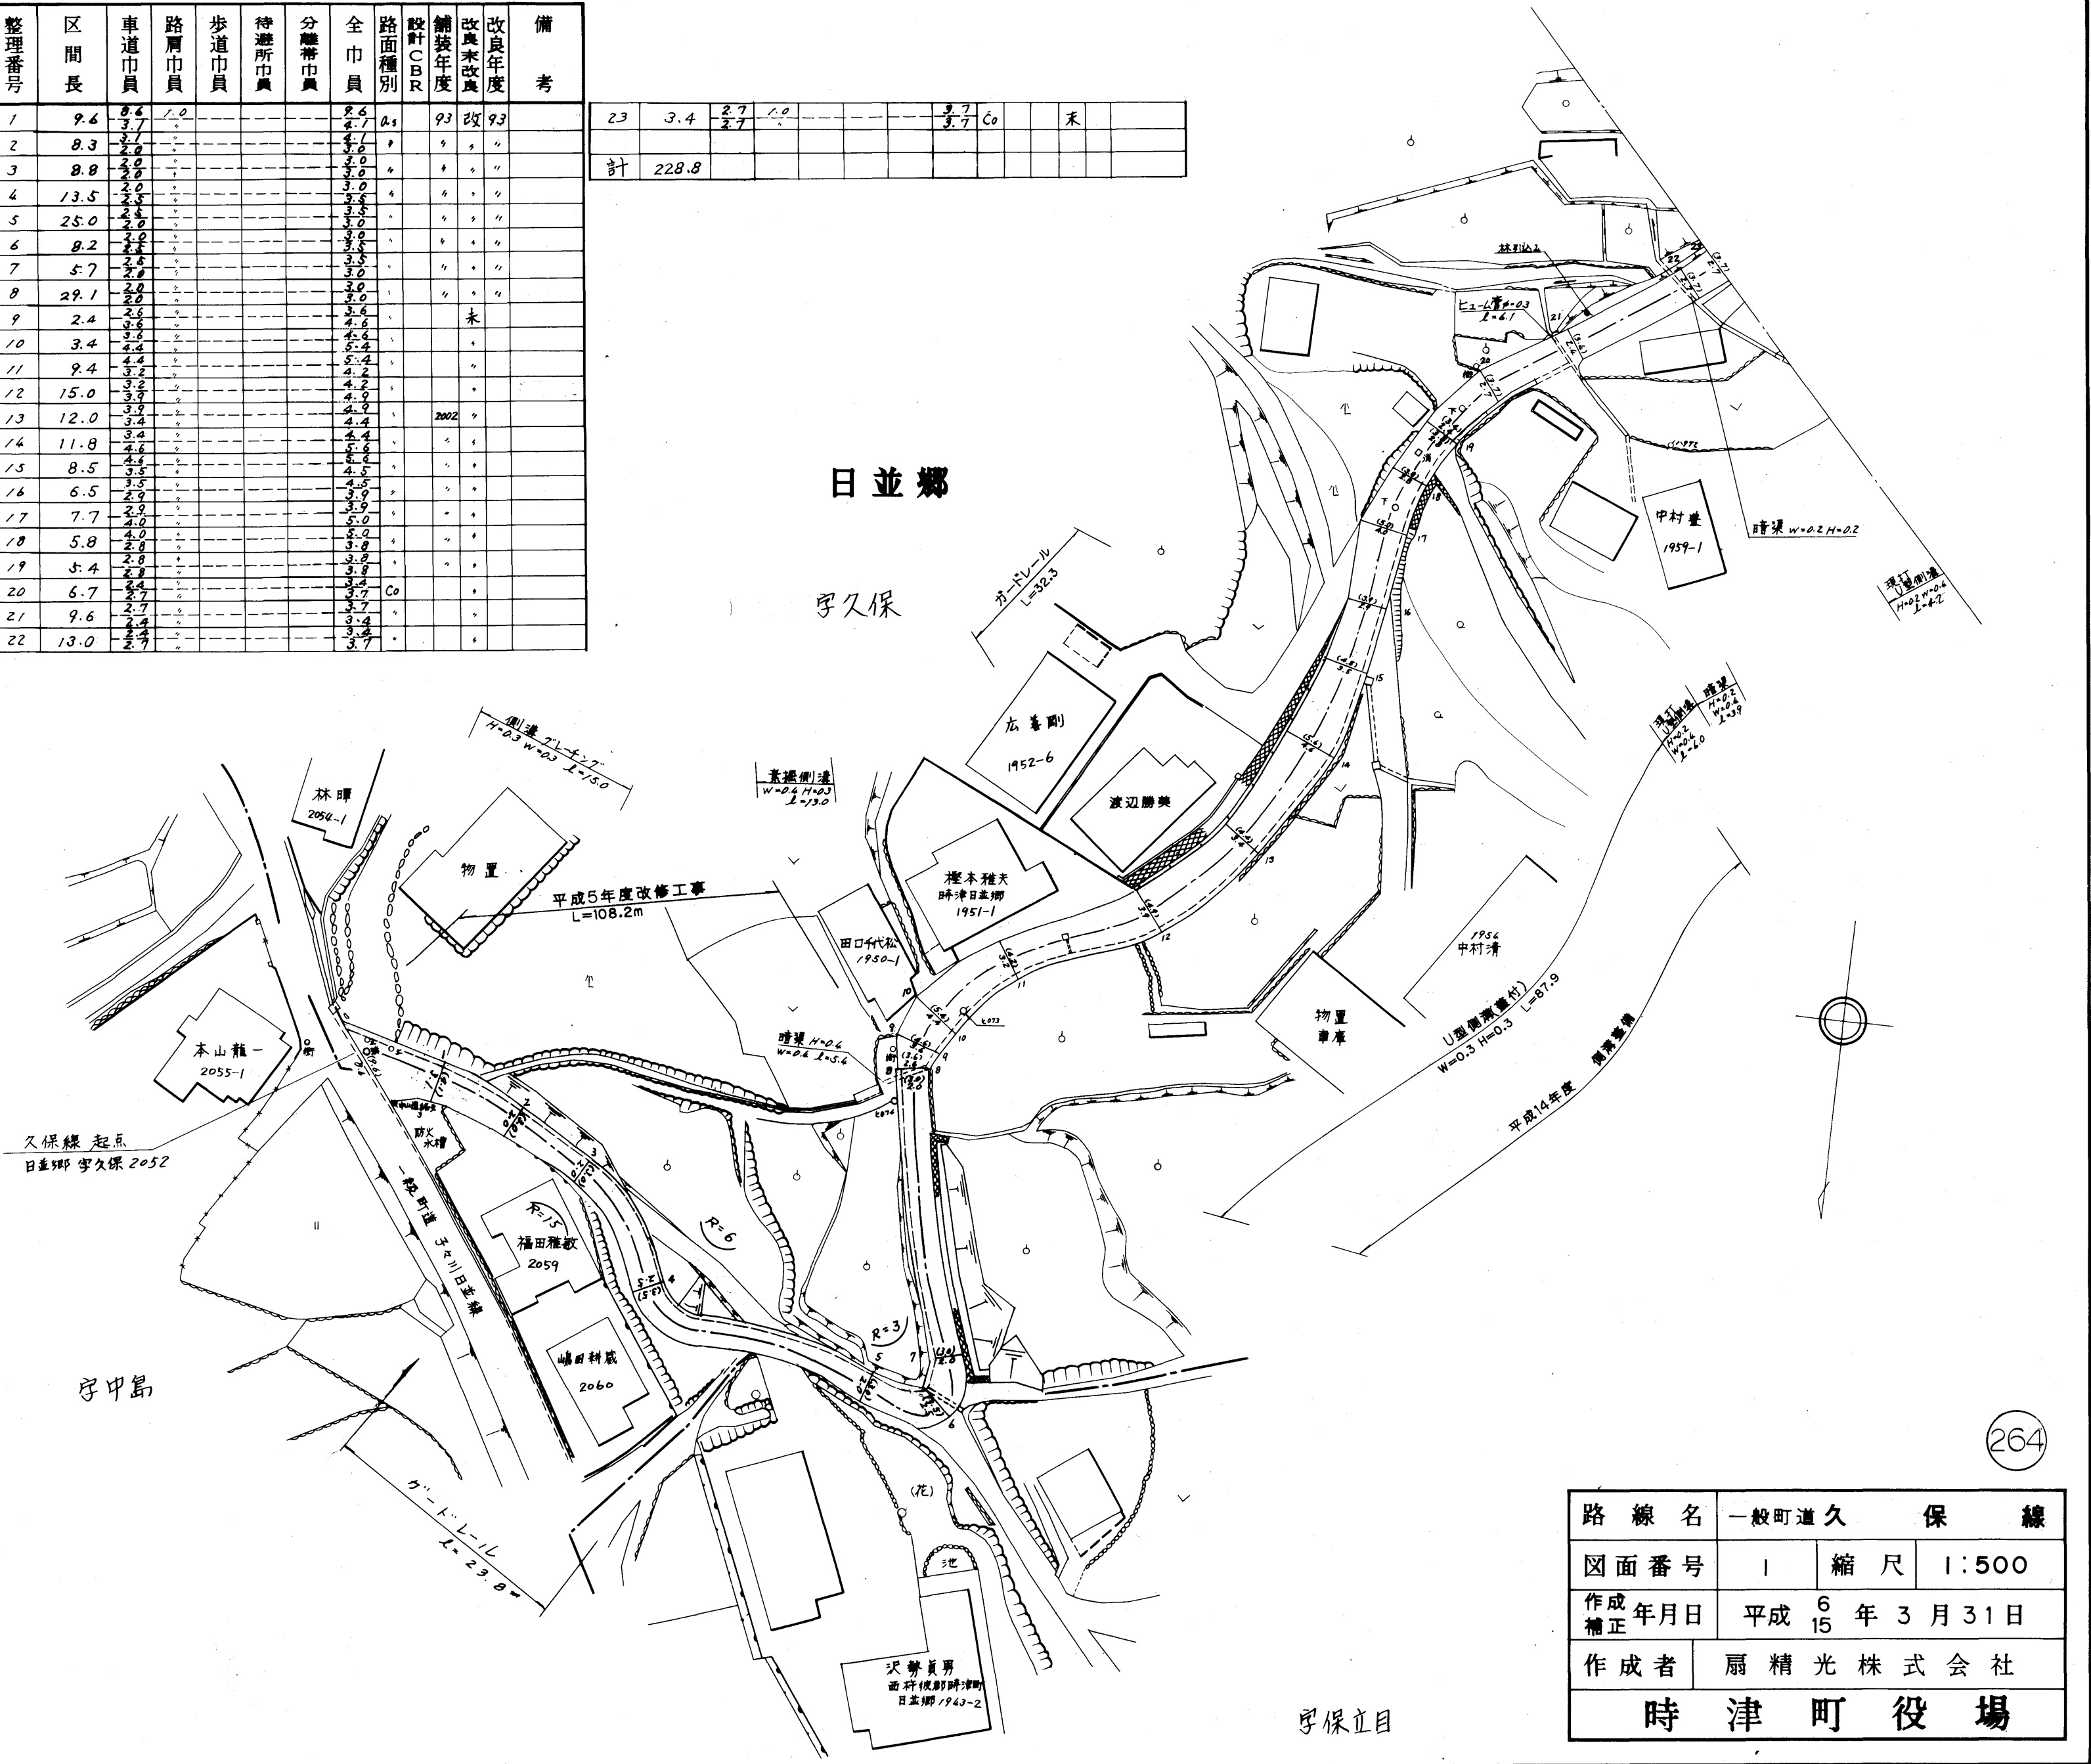

|             |           |    |       |
|-------------|-----------|----|-------|
| 路線名         | 一般町道久保線   |    |       |
| 図面番号        | 1         | 縮尺 | 1:500 |
| 作成<br>補正年月日 | 平成6年3月31日 |    |       |
| 作成者         | 扇精光株式会社   |    |       |
| 時津町役場       |           |    |       |

| 整理番号 | 区間長   | 車道巾員 | 路肩巾員 | 歩道巾員 | 待避所巾員 | 分離帯巾員 | 全巾員 | 路面種別 | 設計CBR | 舗装年度 | 改良年度 | 備考                      |
|------|-------|------|------|------|-------|-------|-----|------|-------|------|------|-------------------------|
| 1    | 5.0   | 2.7  | 1.0  |      |       |       | 3.7 | as   |       |      | 未    |                         |
| 2    | 5.6   | 3.7  | 1.0  |      |       |       | 4.7 | "    |       |      | "    |                         |
| 3    | 21.4  | 3.0  | 1.0  |      |       |       | 4.0 | "    |       |      | "    |                         |
| 4    | 10.4  | 3.0  | 1.0  |      |       |       | 4.0 | "    |       |      | "    |                         |
| 5    | 1.6   | 2.9  | 1.0  |      |       |       | 3.9 | "    |       |      | "    |                         |
| 6    | 2.9   | 4.4  | 1.0  |      |       |       | 5.4 | "    |       |      | "    |                         |
| 7    | 3.8   | 3.6  | 1.0  |      |       |       | 4.6 | "    |       |      | "    |                         |
| 8    | 2.3   | 3.4  | 1.0  |      |       |       | 4.4 | "    |       |      | "    | 平成15年<br>補正区間<br>L=84.9 |
| 9    | 5.6   | 3.2  | 1.0  |      |       |       | 4.2 | "    |       |      | "    |                         |
| 10   | 7.0   | 3.4  | 1.0  |      |       |       | 4.4 | "    |       |      | "    |                         |
| 11   | 14.3  | 3.0  | 1.0  |      |       |       | 4.0 | "    | 2003  |      | "    |                         |
| 12   | 11.7  | 3.1  | 1.0  |      |       |       | 4.1 | "    |       |      | "    |                         |
| 13   | 15.6  | 3.6  | 1.0  |      |       |       | 4.6 | "    |       |      | "    |                         |
| 14   | 2.2   | 3.9  | 1.0  |      |       |       | 4.9 | "    |       |      | "    |                         |
| 15   | 7.5   | 3.3  | 1.0  |      |       |       | 4.3 | "    |       |      | "    |                         |
| 16   | 18.0  | 2.6  | 1.0  |      |       |       | 3.6 | "    | 2001  |      | "    |                         |
| 17   | 9.6   | 3.7  | 1.0  |      |       |       | 4.7 | "    |       |      | "    |                         |
| 18   | 3.2   | 3.9  | 1.0  |      |       |       | 4.9 | "    |       |      | "    |                         |
| 19   | 1.9   | 3.7  | 1.0  |      |       |       | 4.7 | "    |       |      | "    |                         |
| 20   | 3.0   | 3.2  | 1.0  |      |       |       | 4.2 | "    |       |      | "    |                         |
| 計    | 152.6 |      |      |      |       |       | 2.0 |      |       |      |      |                         |

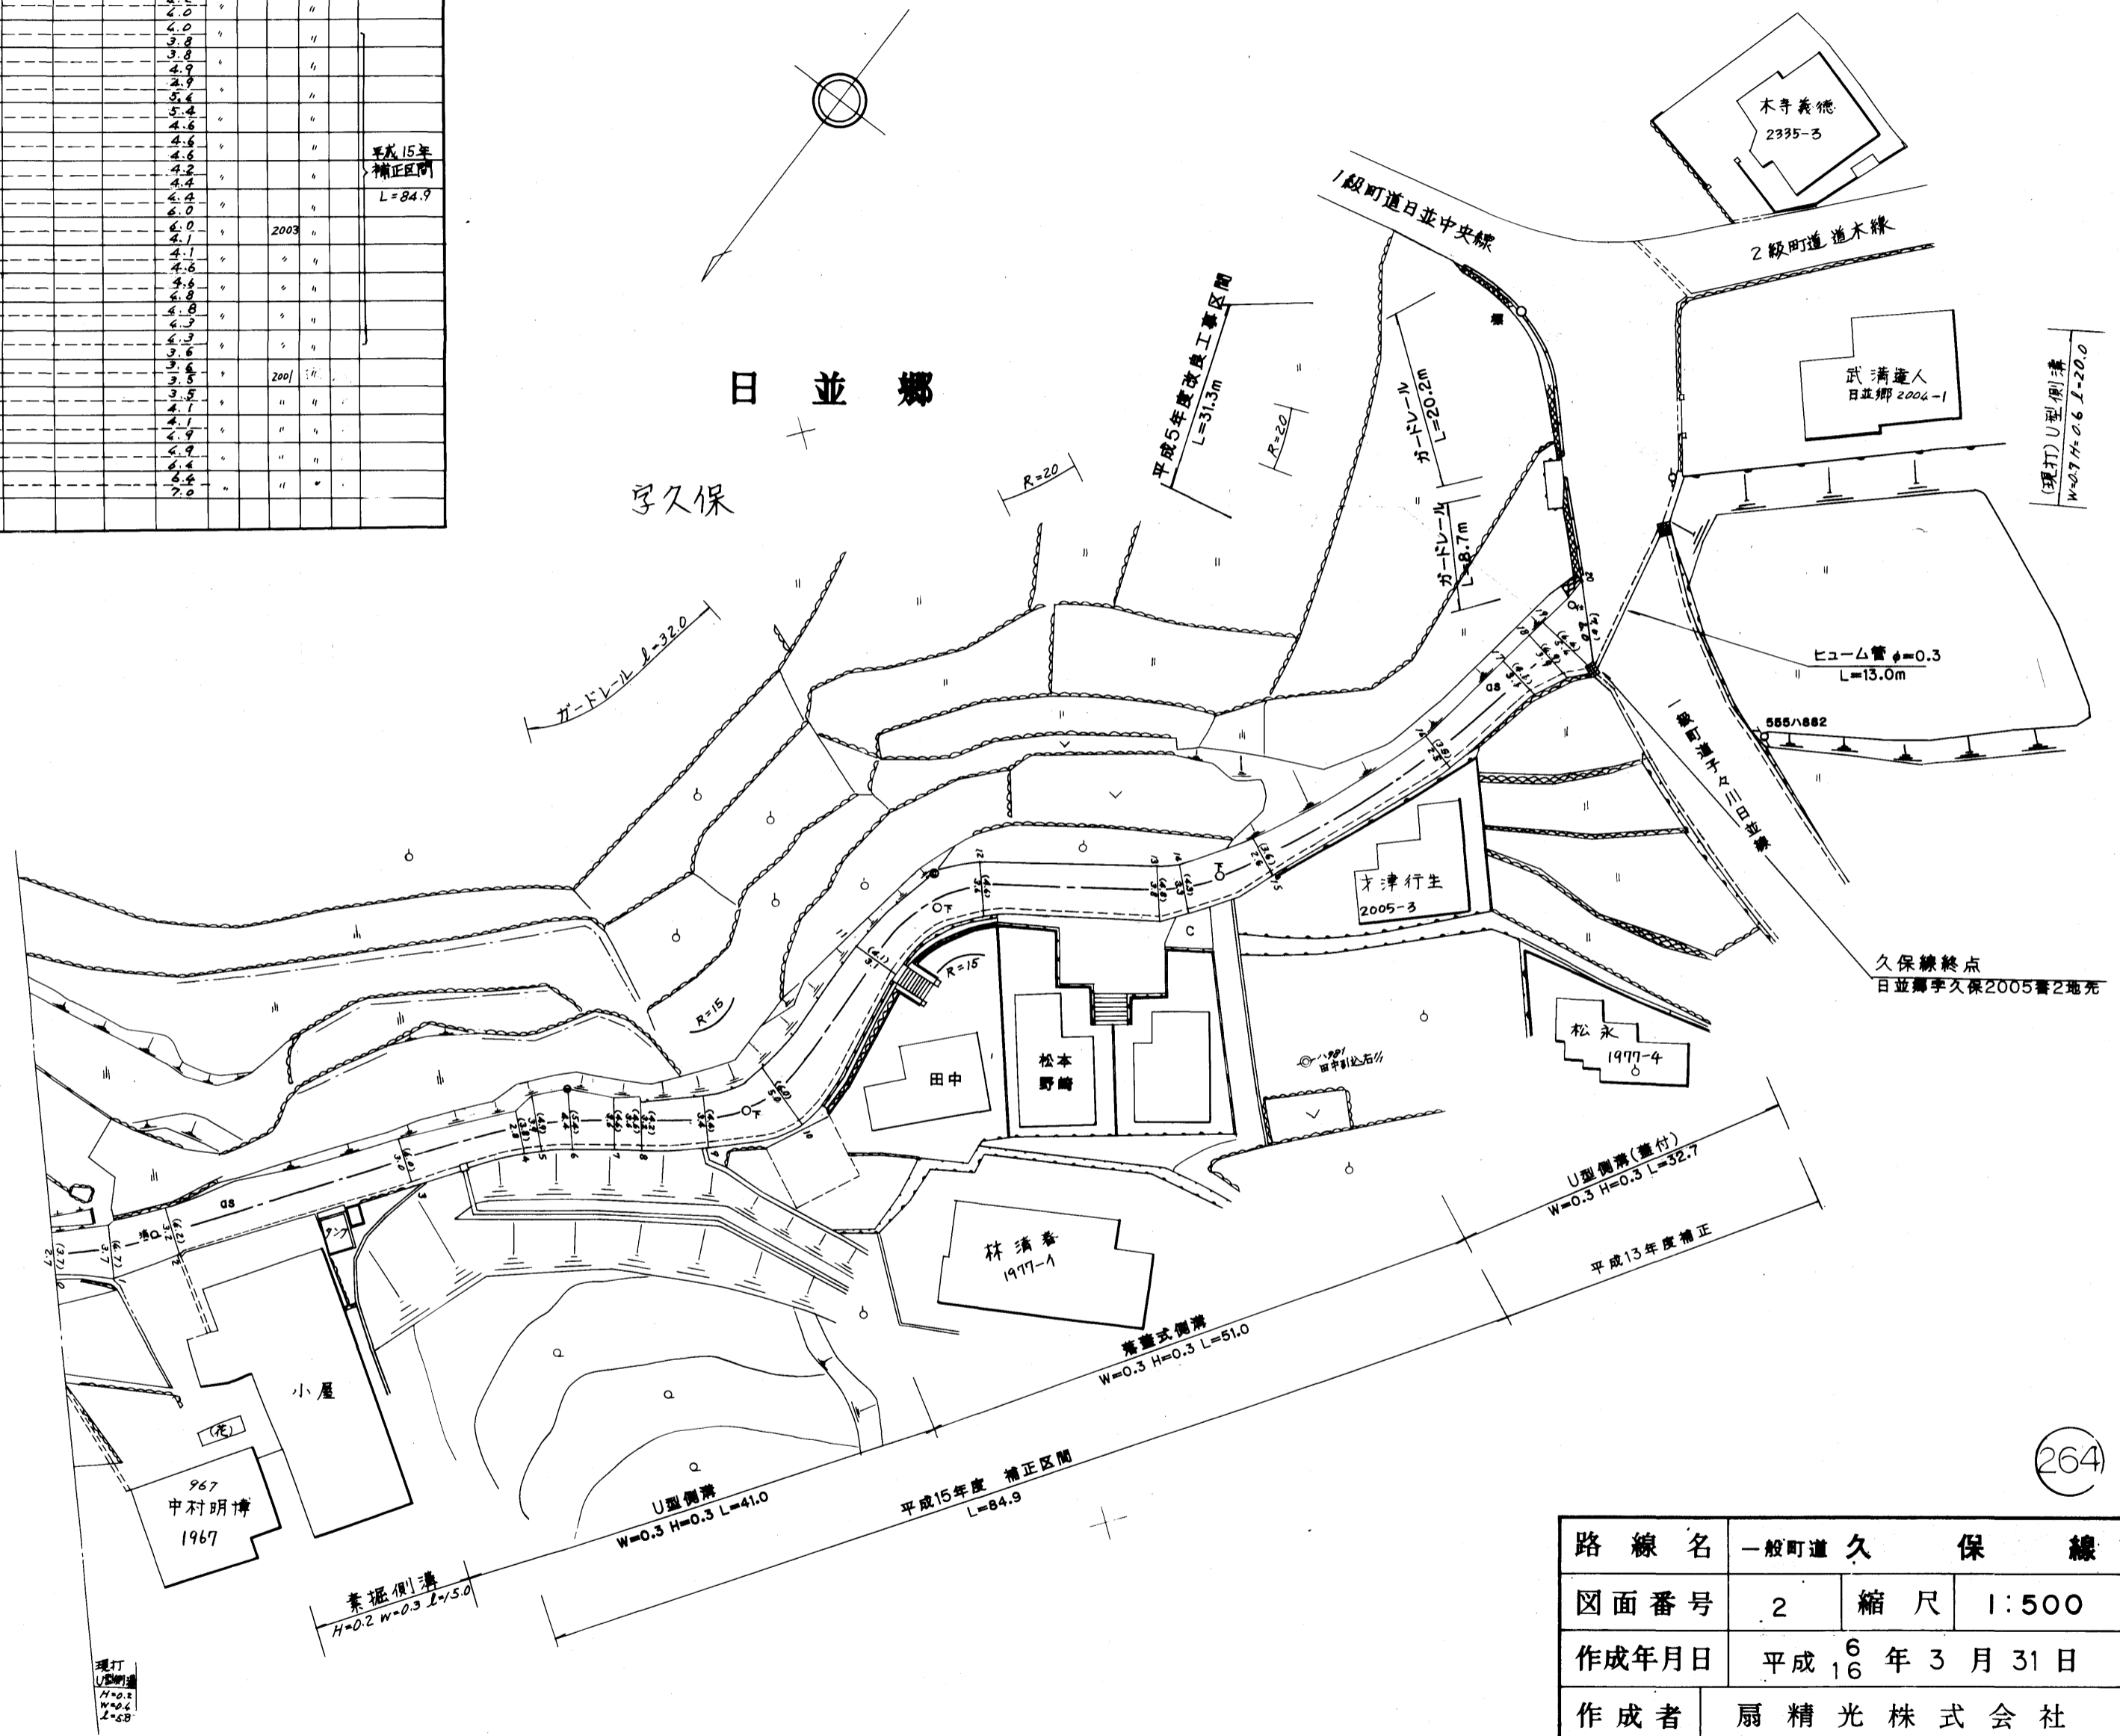

|       |                        |    |       |
|-------|------------------------|----|-------|
| 路線名   | 一般町道久保線                |    |       |
| 図面番号  | 2                      | 縮尺 | 1:500 |
| 作成年月日 | 平成 <sup>6</sup> 年3月31日 |    |       |
| 作成者   | 扇精光株式会社                |    |       |
| 時津町役場 |                        |    |       |