



| 整理番号 | 区間長 | 車道巾員 | 路肩巾員 | 歩道等巾員(右) | 歩道等巾員(左) | 待避所巾員 | 中央帯巾員 | 全市員 | 路面種別 | 設計C/R | 舗装年度 | 改良未改良 | 改良年度 | 備考 |
|------|------|------|------|----------|----------|-------|-------|-----|------|-------|------|-------|------|--------------------|
| 1 | 6.6 | 3.2 | 1.0 | | | | | 4.2 | AS | | | | | |
| 2 | 9.9 | 2.7 | 1.0 | | | | | 3.7 | | | | | | |
| 3 | 5.3 | 3.3 | 1.0 | | | | | 4.3 | | | | | | |
| 4 | 8.3 | 1.9 | 1.0 | | | | | 2.9 | | | | | | |
| 5 | 10.0 | 2.5 | 1.0 | | | | | 3.5 | | | | | | |
| 6 | 13.1 | 2.0 | 1.0 | | | | | 3.0 | | | | | | |
| 7 | 3.8 | 1.8 | 1.0 | | | | | 2.8 | | | | | | 辻山橋 W=2.8 L=3.8 |
| 8 | 14.1 | 2.6 | 1.0 | | | | | 3.6 | | | | | | |
| 9 | 2.1 | 2.3 | 1.0 | | | | | 3.3 | | | | | | |
| 10 | 0.9 | 1.8 | 1.0 | | | | | 2.8 | | | | | | |
| 11 | 3.4 | 2.3 | 1.0 | | | | | 3.3 | | | | | | |
| 12 | 5.6 | 2.9 | 1.0 | | | | | 3.9 | | | | | | |
| 13 | 2.3 | 3.6 | 1.0 | | | | | 4.6 | | | | | | |
| 14 | 5.0 | 3.0 | 1.0 | | | | | 4.0 | | | | | | |
| 15 | 9.4 | 2.4 | 1.0 | | | | | 3.4 | | | | | | |
| 16 | 16.2 | 1.9 | 1.0 | | | | | 2.9 | | | | | | |
| 17 | 13.3 | 2.0 | 1.0 | | | | | 3.0 | | | | | | |
| 18 | 8.2 | 2.6 | 1.0 | | | | | 3.6 | | | | | | |
| 19 | 0.8 | 3.7 | 1.0 | | | | | 4.7 | | | | | | |
| 20 | 10.1 | 4.4 | 1.0 | | | | | 5.4 | | | | | | |
| 21 | 6.7 | 2.1 | 1.0 | | | | | 3.1 | | | | | | |
| 22 | 11.4 | 1.9 | 1.0 | | | | | 2.9 | | | | | | |
| 23 | 7.9 | 1.9 | 1.0 | | | | | 2.9 | | | | | | |
| 24 | 4.2 | 2.5 | 1.0 | | | | | 3.5 | | | | | | |
| 25 | 19.0 | 1.7 | 1.0 | | | | | 2.7 | | | | | | |
| 26 | 1.5 | 1.7 | 1.0 | | | | | 2.7 | | | | | | |
| 27 | 6.6 | 2.2 | 1.0 | | | | | 3.2 | | | | | | |
| 28 | 3.2 | 1.8 | 1.0 | | | | | 2.8 | | | | | | |

| | | | | | | | | | | | | | | |
|----|-------|-----|-----|--|--|--|--|-----|----|--|--|--|--|--|
| 29 | 3.0 | 2.3 | 1.0 | | | | | 3.3 | AS | | | | | |
| 30 | 4.3 | 2.8 | 1.0 | | | | | 3.8 | | | | | | |
| 31 | 4.2 | 2.5 | 1.0 | | | | | 3.5 | | | | | | |
| 32 | 2.6 | 2.5 | 1.0 | | | | | 3.5 | | | | | | |
| 33 | 2.2 | 2.0 | 1.0 | | | | | 3.0 | | | | | | |
| 34 | 2.7 | 2.5 | 1.0 | | | | | 3.5 | | | | | | |
| 35 | 2.2 | 2.2 | 1.0 | | | | | 3.2 | | | | | | |
| 36 | 4.1 | 2.7 | 1.0 | | | | | 3.7 | | | | | | |
| 37 | 3.5 | 2.8 | 1.0 | | | | | 3.8 | | | | | | |
| 計 | 237.7 | | | | | | | | | | | | | |

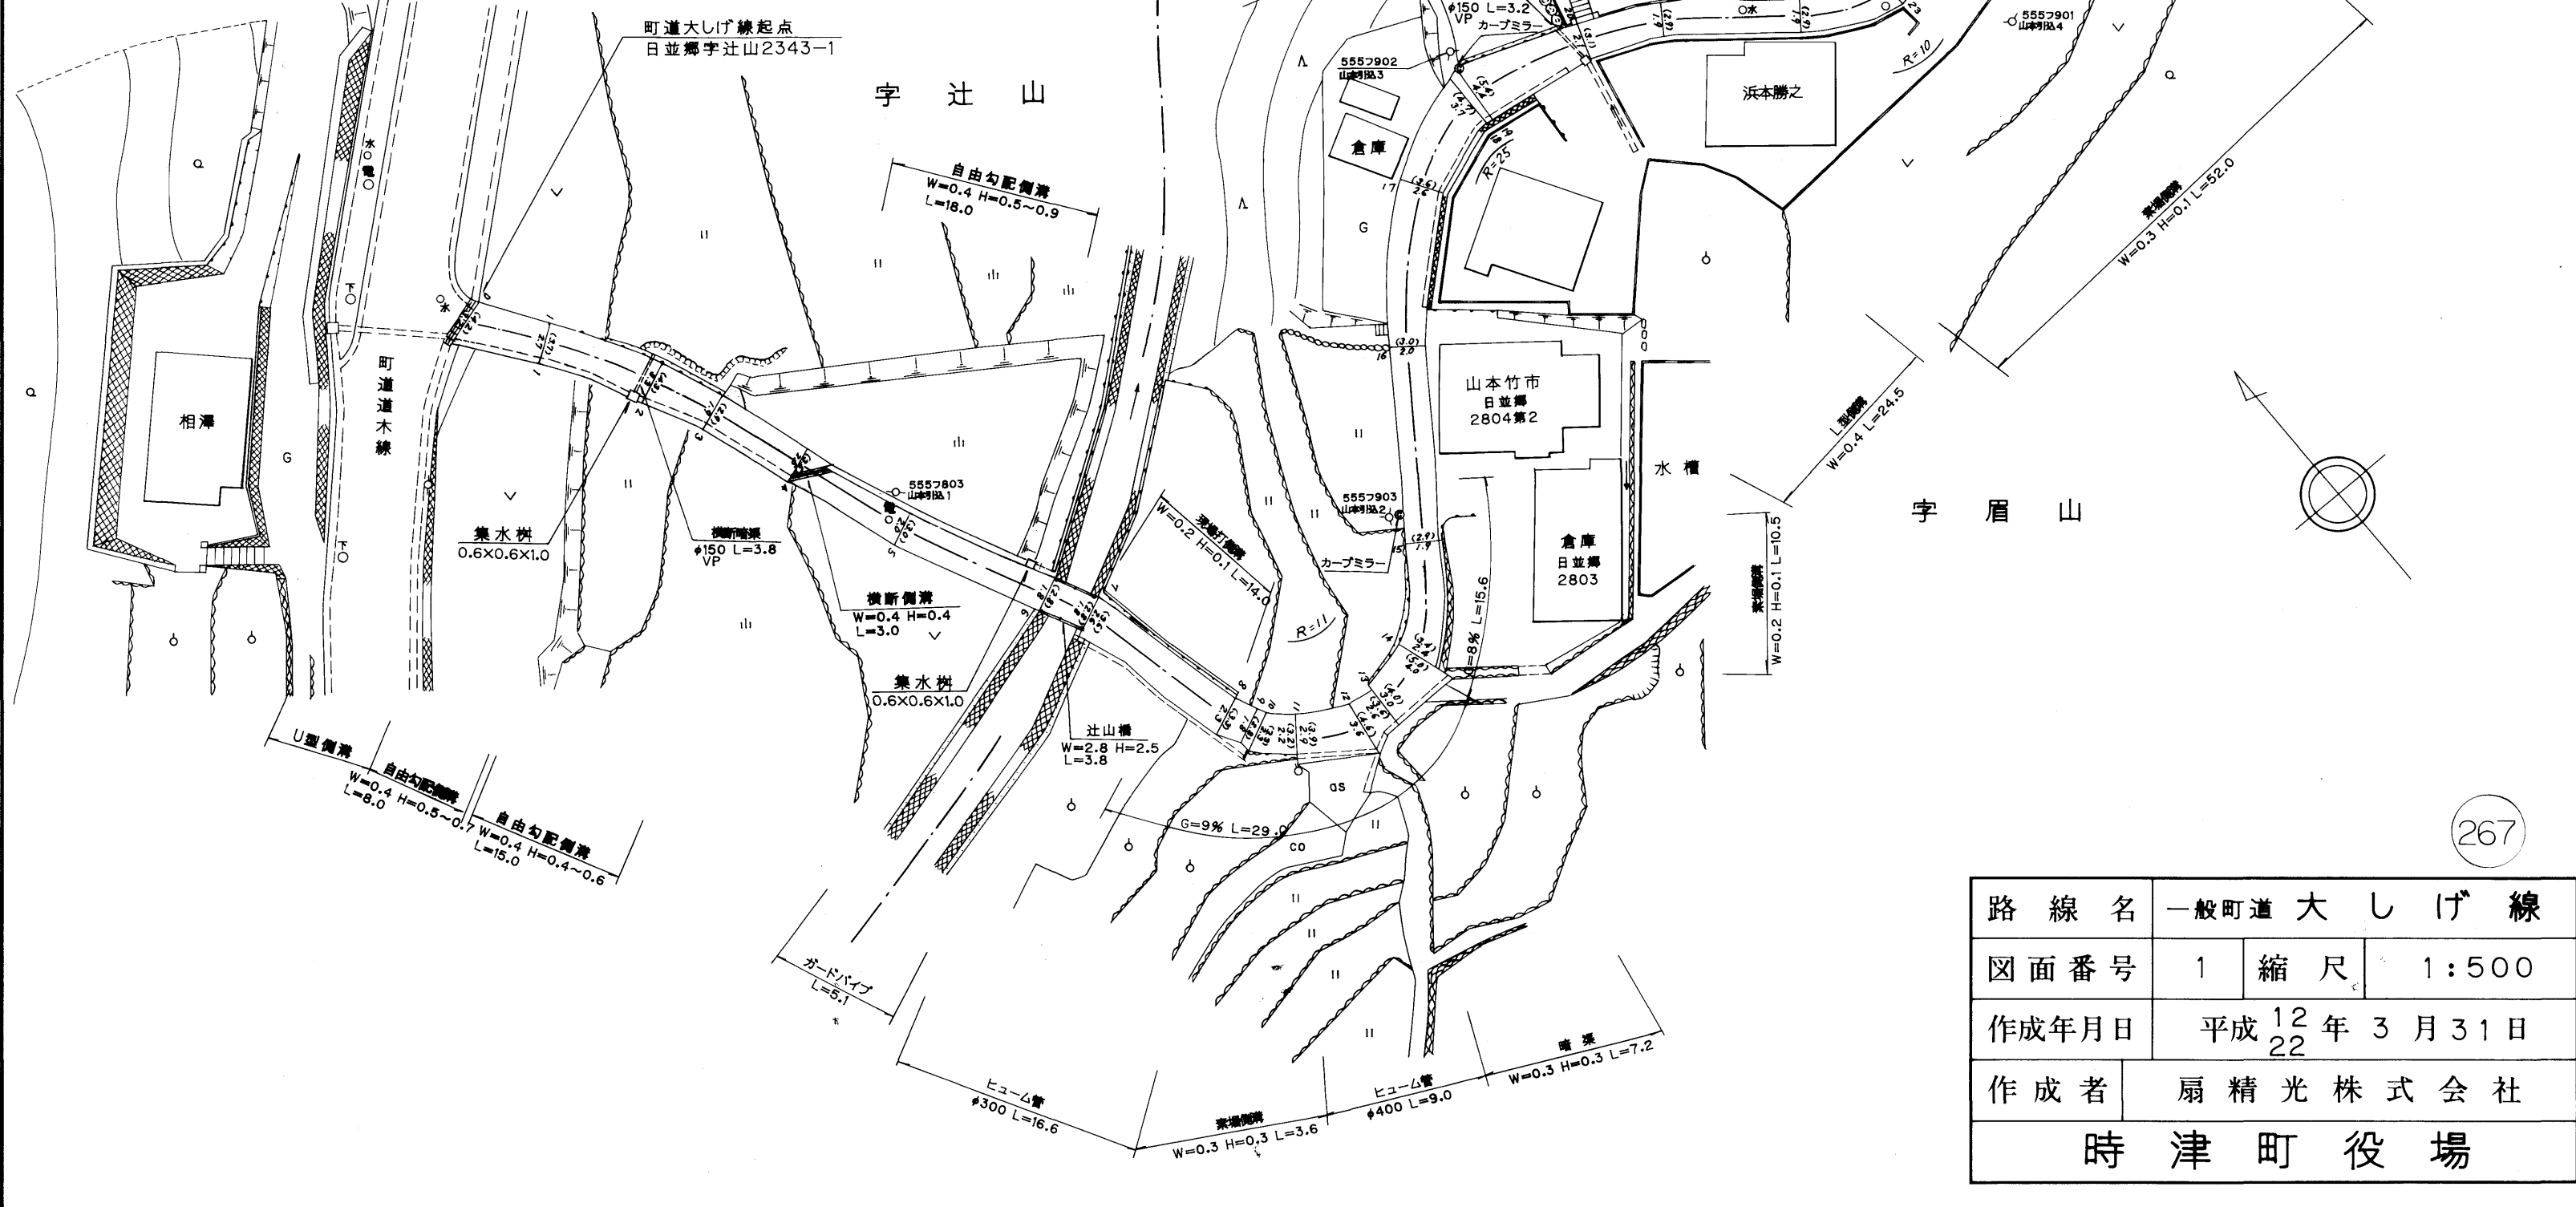

| | | |
|-------|------------|----------|
| 路線名 | 一般町道大しげ線 | |
| 図面番号 | 1 | 縮尺 1:500 |
| 作成年月日 | 平成12年3月31日 | |
| 作成者 | 扇精光株式会社 | |
| 時津町役場 | | |


| 整理番号 | 区間長 | 車道巾員 | 路肩巾員 | 歩道等巾員(右) | 歩道等巾員(左) | 待避所巾員 | 中央帯巾員 | 全巾員 | 路面種別 | 設計C/B/R | 舗装年度 | 改良未改良 | 改良年度 | 備考 |
|------|------------------|-------------|------------|----------|----------|-------|-------|-------------|------|---------|------|-------|------|------|
| 1 | 4.8 | 2.9 5.2 | 1.0 1.0 | | | | | 3.9 6.2 | 2S | | | 未 | | |
| 2 | 6.3 | 3.2 12.8 | 1.0 1.0 | | | | | 4.2 14.8 | 〃 | | | 〃 | | |
| 3 | (63.5) | | | | | | | | | | | | | 重用区間 |
| 4 | 7.5 | 4.6 4.0 | 1.0 1.0 | | | | | 5.6 5.0 | 2S | | | 未 | | |
| 5 | 7.3 | 4.0 3.0 | 1.0 1.0 | | | | | 5.0 4.0 | 〃 | | | 〃 | | |
| 6 | 6.8 | 3.0 2.0 | 1.0 1.0 | | | | | 4.0 3.0 | 〃 | | | 〃 | | |
| 7 | 5.5 | 2.0 2.4 | 1.0 1.0 | | | | | 3.0 3.4 | 〃 | | | 〃 | | |
| 8 | 12.7 | 2.4 1.8 | 1.0 1.0 | | | | | 3.4 2.8 | 〃 | | | 〃 | | |
| 9 | 20.1 | 1.8 2.8 | 1.0 1.0 | | | | | 2.8 3.5 | 〃 | | | 〃 | | |
| 10 | 24.4 | 1.2 2.3 | 1.0 1.0 | | | | | 2.2 3.3 | 〃 | | | 〃 | | |
| 11 | 9.4 | 2.3 2.0 | 1.0 1.0 | | | | | 3.3 3.0 | 〃 | | | 〃 | | |
| 12 | 6.6 | 2.0 0.6 | 1.0 1.0 | | | | | 3.0 1.6 | 〃 | | | 〃 | | |
| 13 | 3.3 | 0.6 2.3 | 1.0 1.0 | | | | | 1.6 3.3 | 〃 | | | 〃 | | |
| 14 | 10.0 | 2.3 3.0 | 1.0 1.0 | | | | | 3.3 4.0 | 〃 | | | 〃 | | |
| 15 | 6.3 | 3.0 3.2 | 1.0 1.0 | | | | | 4.0 4.2 | 〃 | | | 〃 | | |
| 16 | 10.5 | 3.2 4.0 | 1.0 1.0 | | | | | 4.2 5.0 | 〃 | | | 〃 | | |
| 17 | 4.9 | 4.0 4.4 | 1.0 1.0 | | | | | 5.0 5.4 | 〃 | | | 〃 | | |
| 18 | (10.7) | | | | | | | | | | | | | 重用区間 |
| 19 | 13.3 | 3.3 3.7 | 1.0 1.0 | | | | | 6.3 4.7 | 2S | 2011 | 改 | 2011 | | |
| 計 | 159.7 (232.9) | | | | | | | | | | | | | |

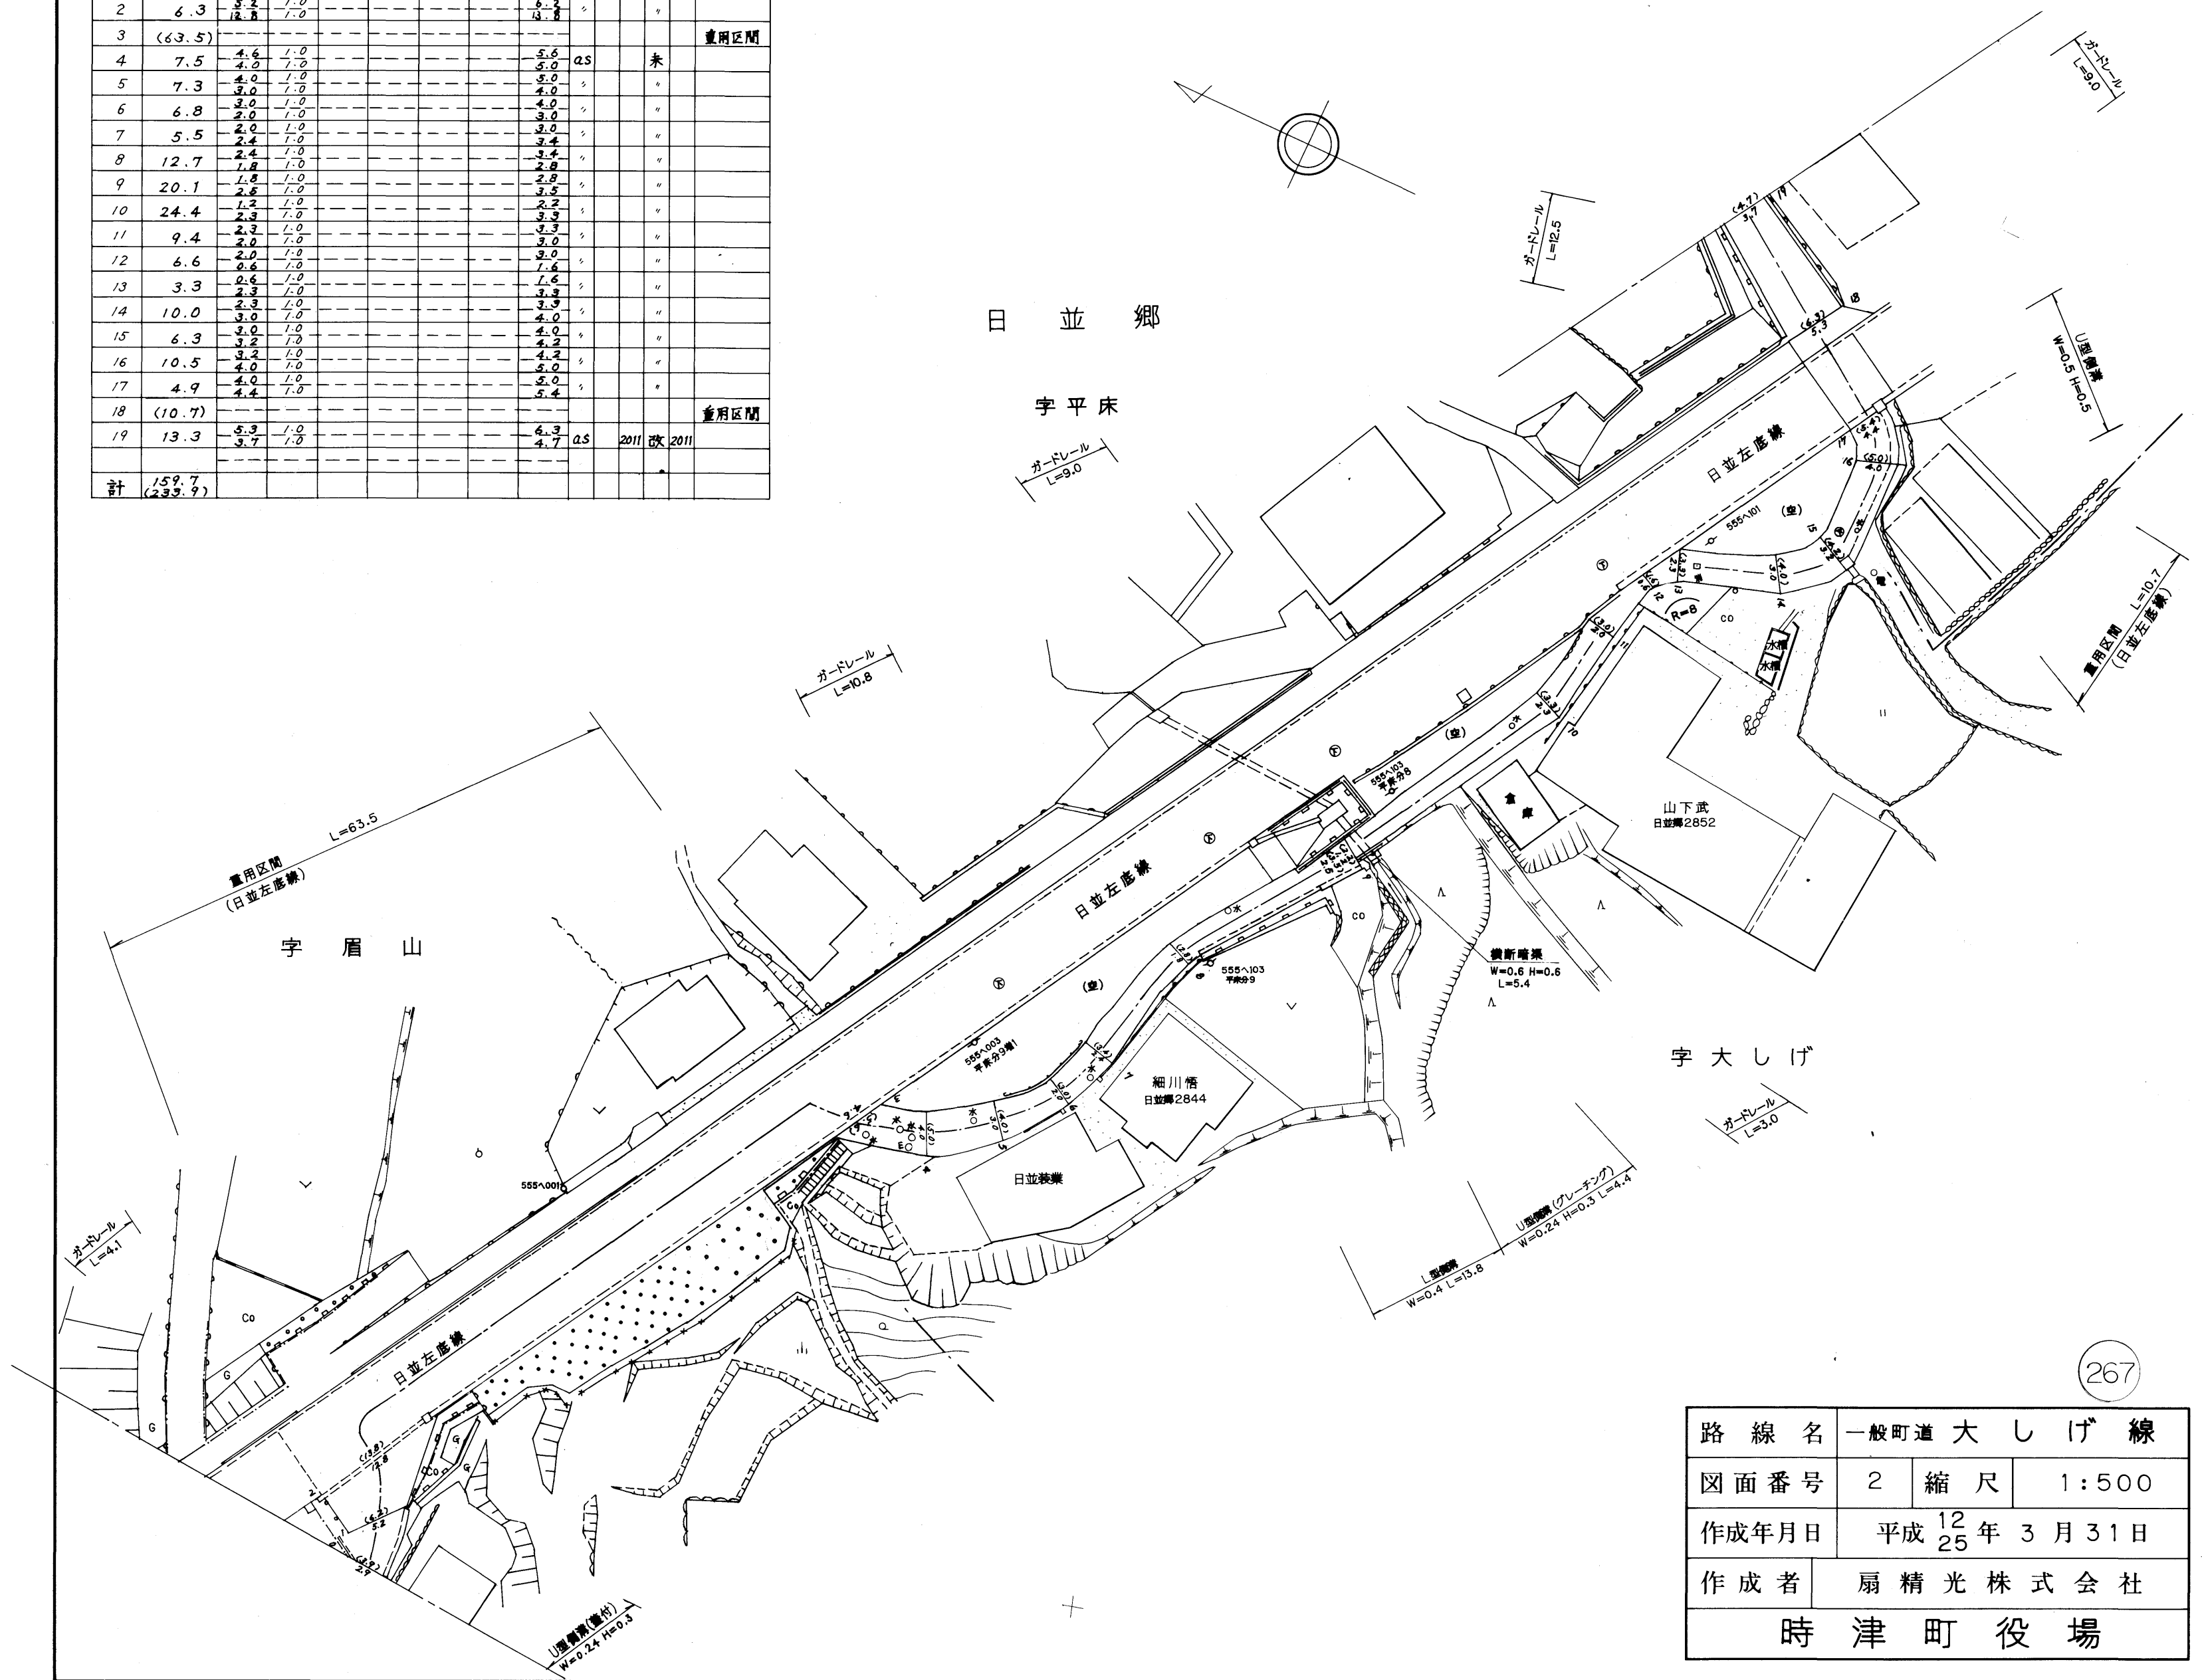

267

| | | | |
|-------|---|----|-------|
| 路線名 | 一般町道大しげ線 | | |
| 図面番号 | 2 | 縮尺 | 1:500 |
| 作成年月日 | 平成 ¹² / ₂₅ 年3月31日 | | |
| 作成者 | 扇精光株式会社 | | |
| 時津町役場 | | | |

| 整理番号 | 区間長 | 車道巾員 | 路肩巾員 | 歩道等巾員(右) | 歩道等巾員(左) | 待避所巾員 | 中央帯巾員 | 全市員 | 路面種別 | 設計C/R | 舗装年度 | 改良年度 | 備考 |
|------|-------|------|------|----------|----------|-------|-------|-----|------|-------|------|------|----|
| 1 | 10.8 | 3.7 | 2.0 | | | | | 4.7 | AS | 2011 | 改 | 2011 | |
| 2 | 6.5 | 3.2 | 1.0 | | | | | 4.2 | | 99 | | 99 | |
| 3 | 12.9 | 3.5 | 1.0 | | | | | 4.5 | | | | | |
| 4 | 5.6 | 4.2 | 1.0 | | | | | 5.2 | | | | | |
| 5 | 5.5 | 3.2 | 1.0 | | | | | 4.2 | | | | | |
| 6 | 5.2 | 4.0 | 1.0 | | | | | 5.0 | | | 未 | | |
| 7 | 6.2 | 4.0 | 1.0 | | | | | 5.0 | | | | | |
| 8 | 6.8 | 3.5 | 1.0 | | | | | 4.5 | | | | | |
| 9 | 7.3 | 2.8 | 1.0 | | | | | 3.8 | | | | | |
| 10 | 8.6 | 1.9 | 1.0 | | | | | 2.9 | | | | | |
| 11 | 9.1 | 2.2 | 1.0 | | | | | 3.2 | | | | | |
| 12 | 16.5 | 1.6 | 1.0 | | | | | 2.6 | | | | | |
| 13 | 1.7 | 1.9 | 1.0 | | | | | 2.9 | | | | | |
| 14 | 5.3 | 2.2 | 1.0 | | | | | 3.2 | | | | | |
| 15 | 4.9 | 3.4 | 1.0 | | | | | 4.4 | | | | | |
| 16 | 6.2 | 3.7 | 1.0 | | | | | 4.7 | | | | | |
| 17 | 5.9 | 4.2 | 1.0 | | | | | 5.2 | | | | | |
| 18 | 13.1 | 3.3 | 1.0 | | | | | 4.3 | | | | | |
| 19 | 6.3 | 3.5 | 1.0 | | | | | 4.5 | | | | | |
| 20 | 3.4 | 3.5 | 1.0 | | | | | 4.5 | | | | | |
| 21 | 4.2 | 3.2 | 1.0 | | | | | 4.2 | | | | | |
| 22 | 7.3 | 3.2 | 1.0 | | | | | 4.2 | | | | | |
| 23 | 3.6 | 2.3 | 1.0 | | | | | 3.3 | | | | | |
| 24 | 20.6 | 2.7 | 1.0 | | | | | 3.7 | | | | | |
| 25 | 5.2 | 2.4 | 1.0 | | | | | 3.4 | | | | | |
| 26 | 2.5 | 3.3 | 1.0 | | | | | 4.3 | | | | | |
| 27 | 3.7 | 4.0 | 1.0 | | | | | 5.0 | | | | | |
| 計 | 194.9 | | | | | | | | | | | | |

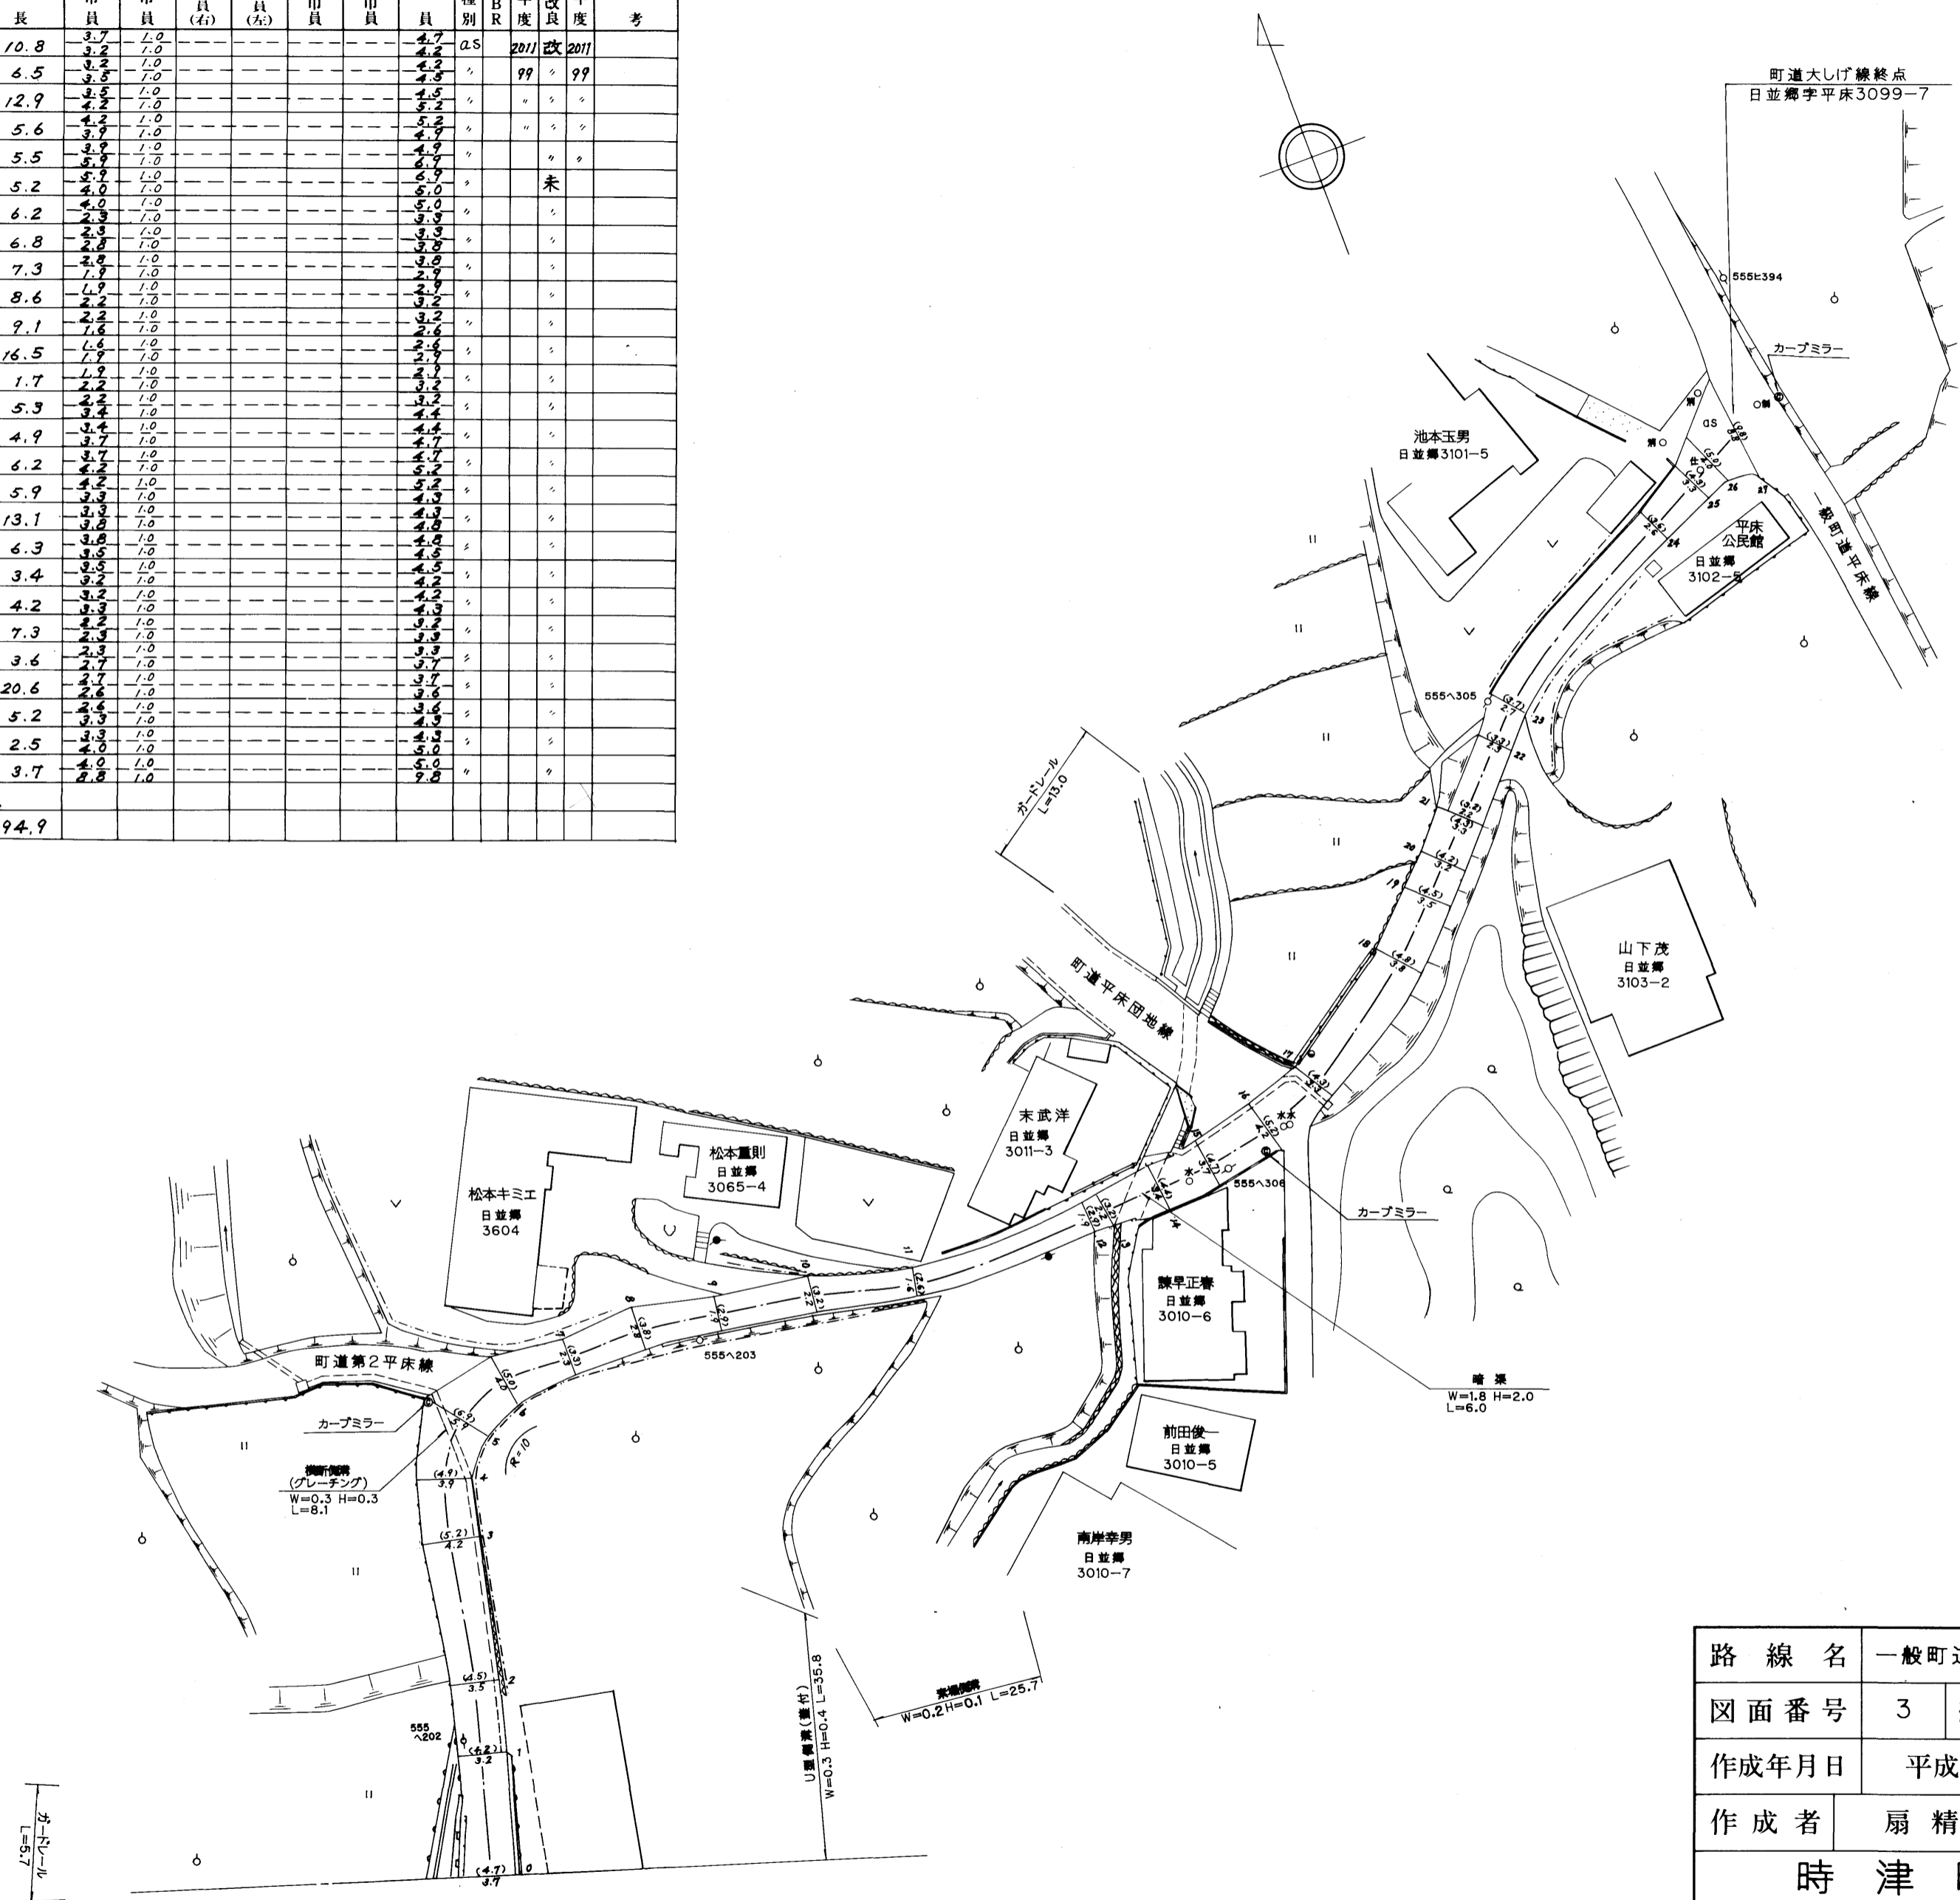

267

| | | | |
|-------|------------|----|-------|
| 路線名 | 一般町道大しげ線 | | |
| 図面番号 | 3 | 縮尺 | 1:500 |
| 作成年月日 | 平成12年3月31日 | | |
| 作成者 | 扇精光株式会社 | | |
| 時津町役場 | | | |