


整理番号	区間長	車道巾員	路肩巾員	歩道巾員	待避所巾員	分離帯巾員	全巾員	路面種別	設計C/B/R	舗装年度	改良未改良	改良年度	備考
1	3.3	2.5	1.0				3.5	as			未		
2	2.8	2.4					2.4						
3	13.7	2.1					3.1	as					
4	8.2	2.5					3.5						
5	3.9	2.4					2.4						
6	6.0	3.4					4.4						
7	10.1	2.3					3.3						
8	6.3	2.0					3.0						
9	5.5	3.1					4.1						
10	3.6	2.2					3.2						
11	1.7	2.2					2.2						
12	3.0	2.7					3.7						
13	1.7	2.7					3.7						
14	3.8	2.9					3.9						
15	7.4	2.2					3.2						
16	8.7	2.7					3.7						
17	5.0	2.7					3.7						
18	4.0	2.1					2.1						
19	3.4	2.4					2.4						
20	1.6	5.5					6.5						
21	1.5	3.9					4.9						
22	1.4	4.0					5.0						
23	2.1	2.3					2.3						
計	108.9												

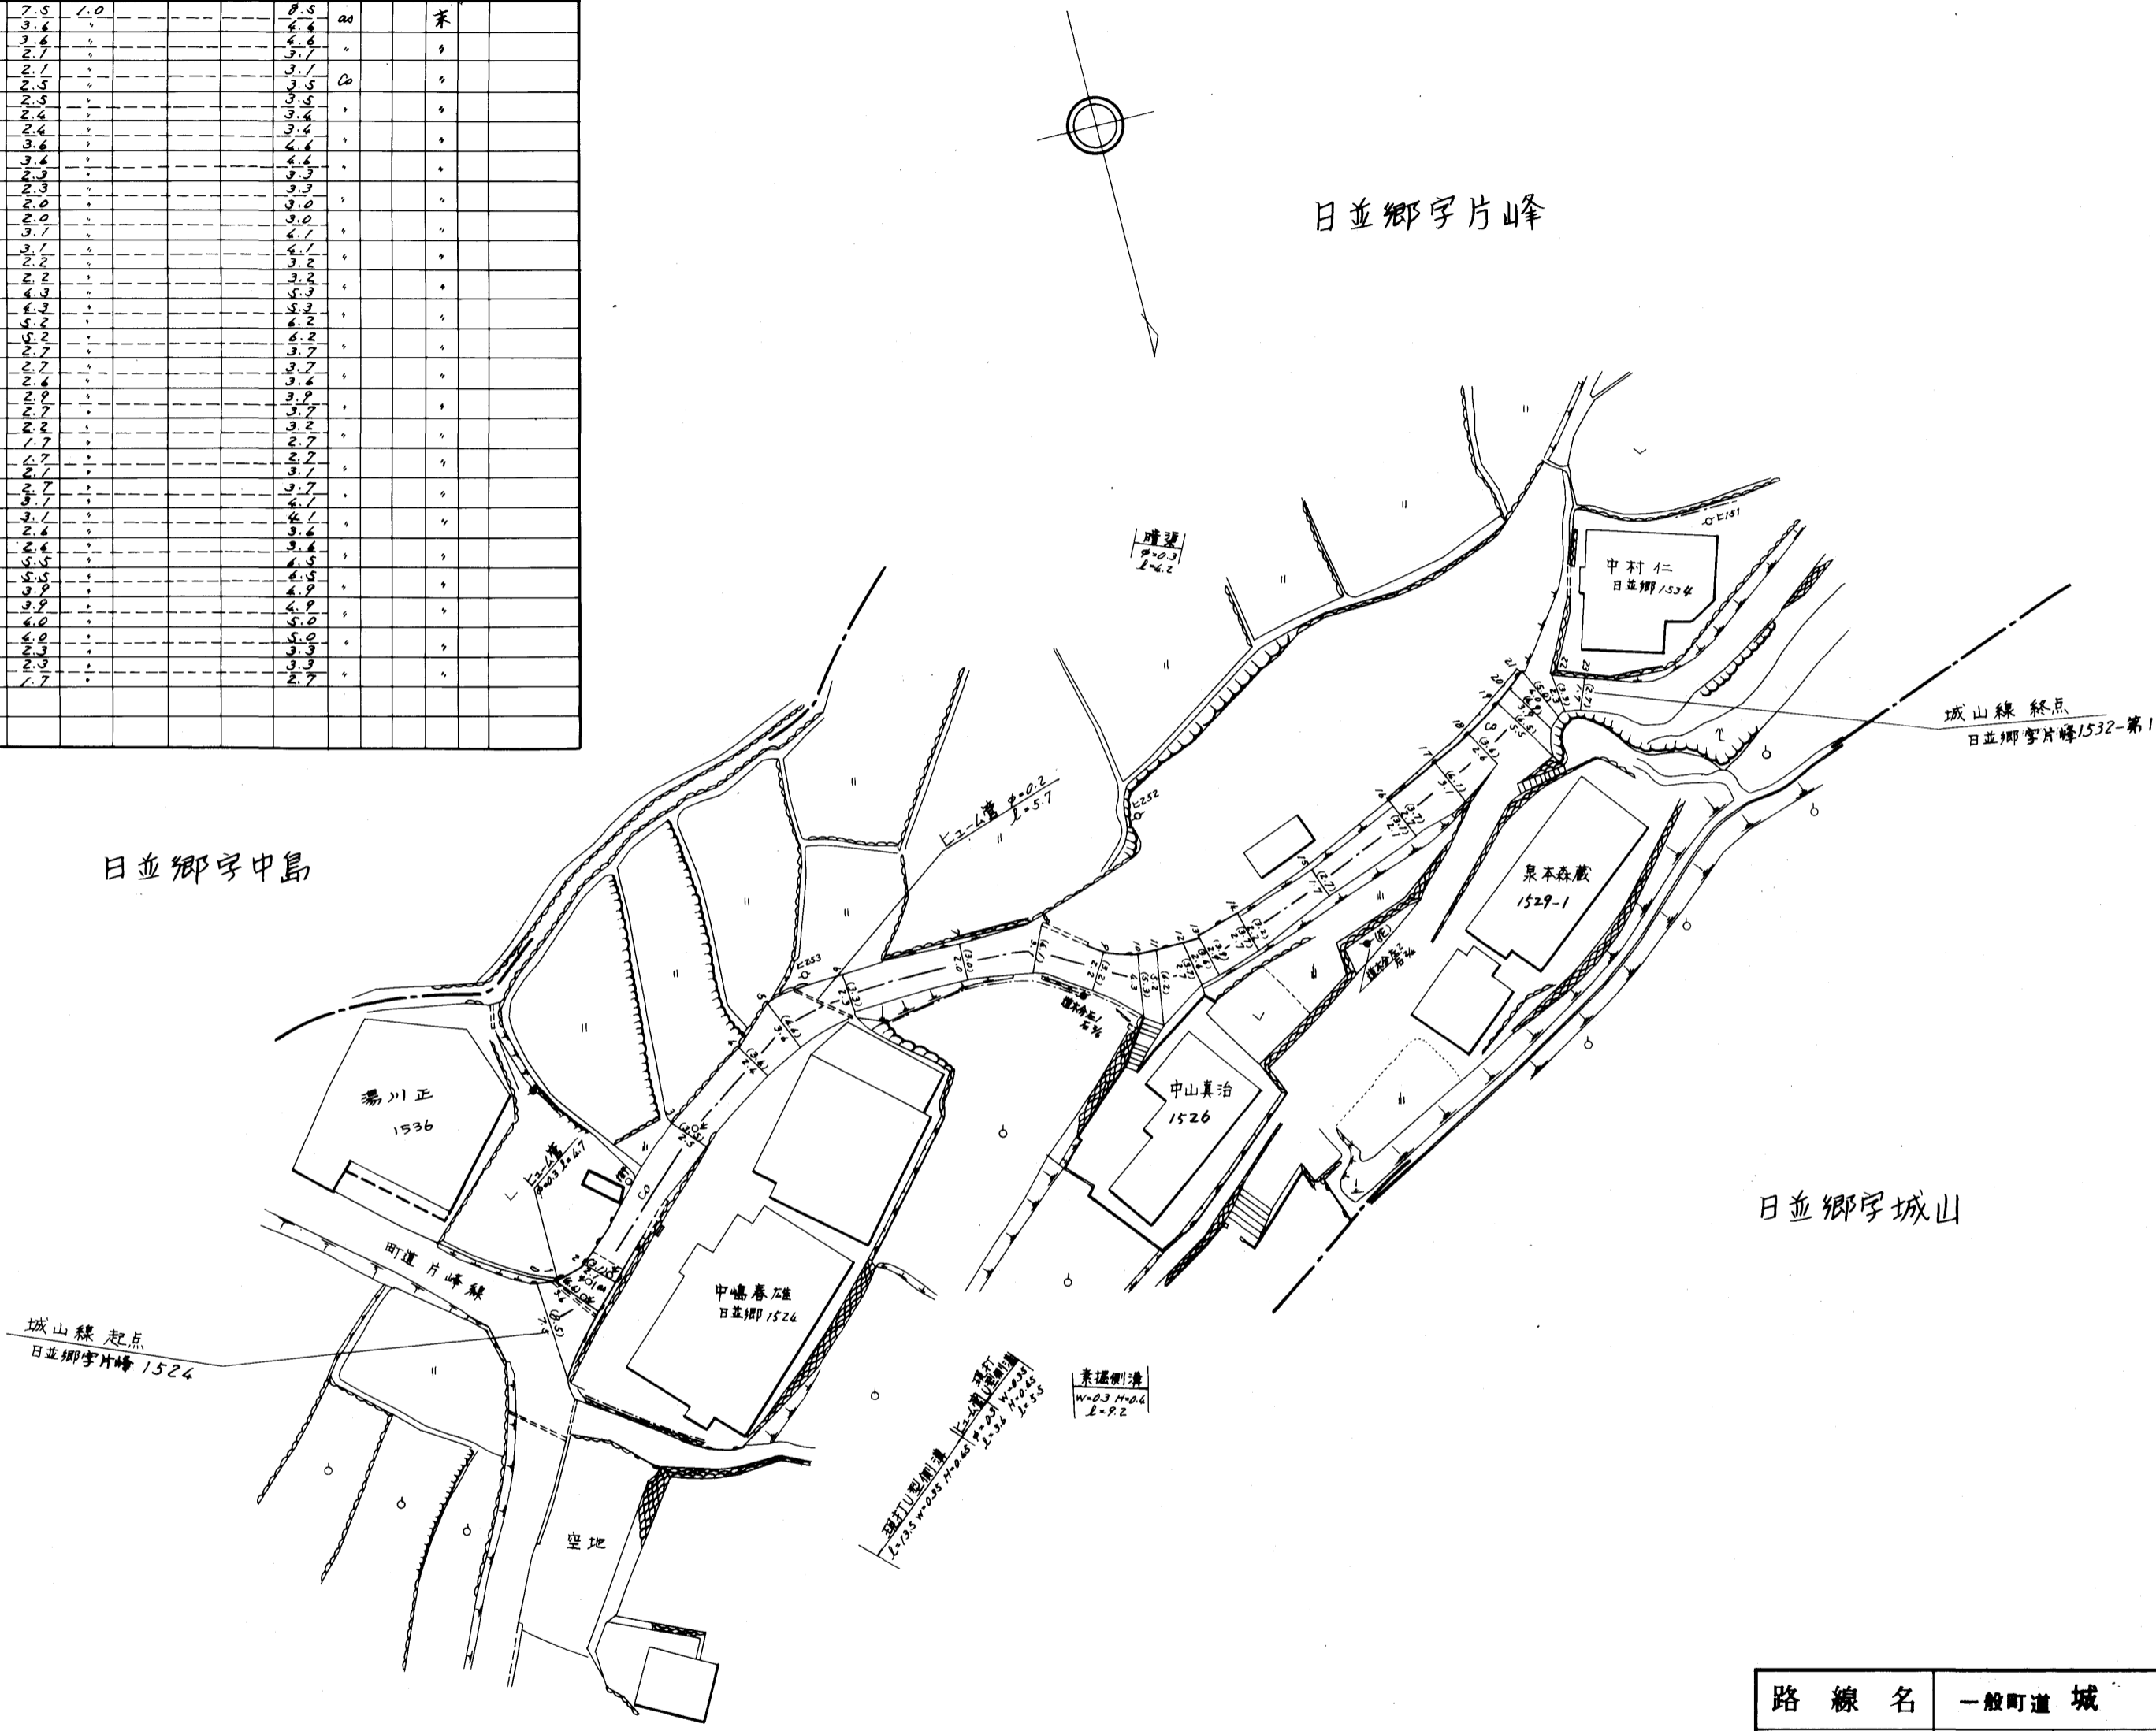

路線名	一般町道 城 山 線		
図面番号	1	縮尺	1:500
作成年月日	昭和 57 年 4 月 1 日		
作成者	扇 精 光 株 式 会 社		
時 津 町 役 場			