


整理番号	区間長	車道巾員	路肩巾員	歩道巾員	待避所巾員	分離帯巾員	全巾員	路面種別	設計CBR	舗装年度	改良未改良	改良年度	備考
1	2.6	2.7	1.0				3.7	As					未
2	1.7	2.6	1.0				3.6						
3	7.5	1.9	1.0				2.9						
4	7.8	1.8	1.0				2.8						
5	9.4	3.2	1.0				4.2						
6	1.6	3.2	1.0				4.2						
7	12.2	3.6	1.0				4.6						
8	3.0	2.9	1.0				3.9						
9	5.6	3.5	1.0				4.5						
10	2.2	3.2	1.0				4.2						
11	10.4	2.9	1.0				3.9						
12	4.5	2.5	1.0				3.5						
13	2.8	2.5	1.0				3.5						
14	4.0	3.4	1.0				4.4						
15	4.9	3.2	1.0				4.2						
16	16.9	2.1	1.0				3.1						
17	5.5	2.5	1.0				3.5						改 08
18	18.2	2.0	1.0				3.0						
19	10.0	2.8	1.0				3.8						
20	6.5	1.8	1.0				2.8						
21	9.0	2.1	1.0				3.1						

22	16.8	2.6	1.0				3.6	As					改
23	8.5	3.2	1.0				4.2						
24	1.5	4.0	1.0				5.0						
25	3.5	4.0	1.0				5.0						
26	2.8	3.2	1.0				4.2						
27	5.8	3.2	1.0				4.2						
28	18.4	2.8	1.0				3.8						
29	2.2	2.0	1.0				3.0						
計	205.8												

1号支線													
1	4.1	7.0	1.0				8.0						改
2	1.6	3.3	1.0				4.3						
3	7.0	2.5	1.0				3.5						
計	12.7												

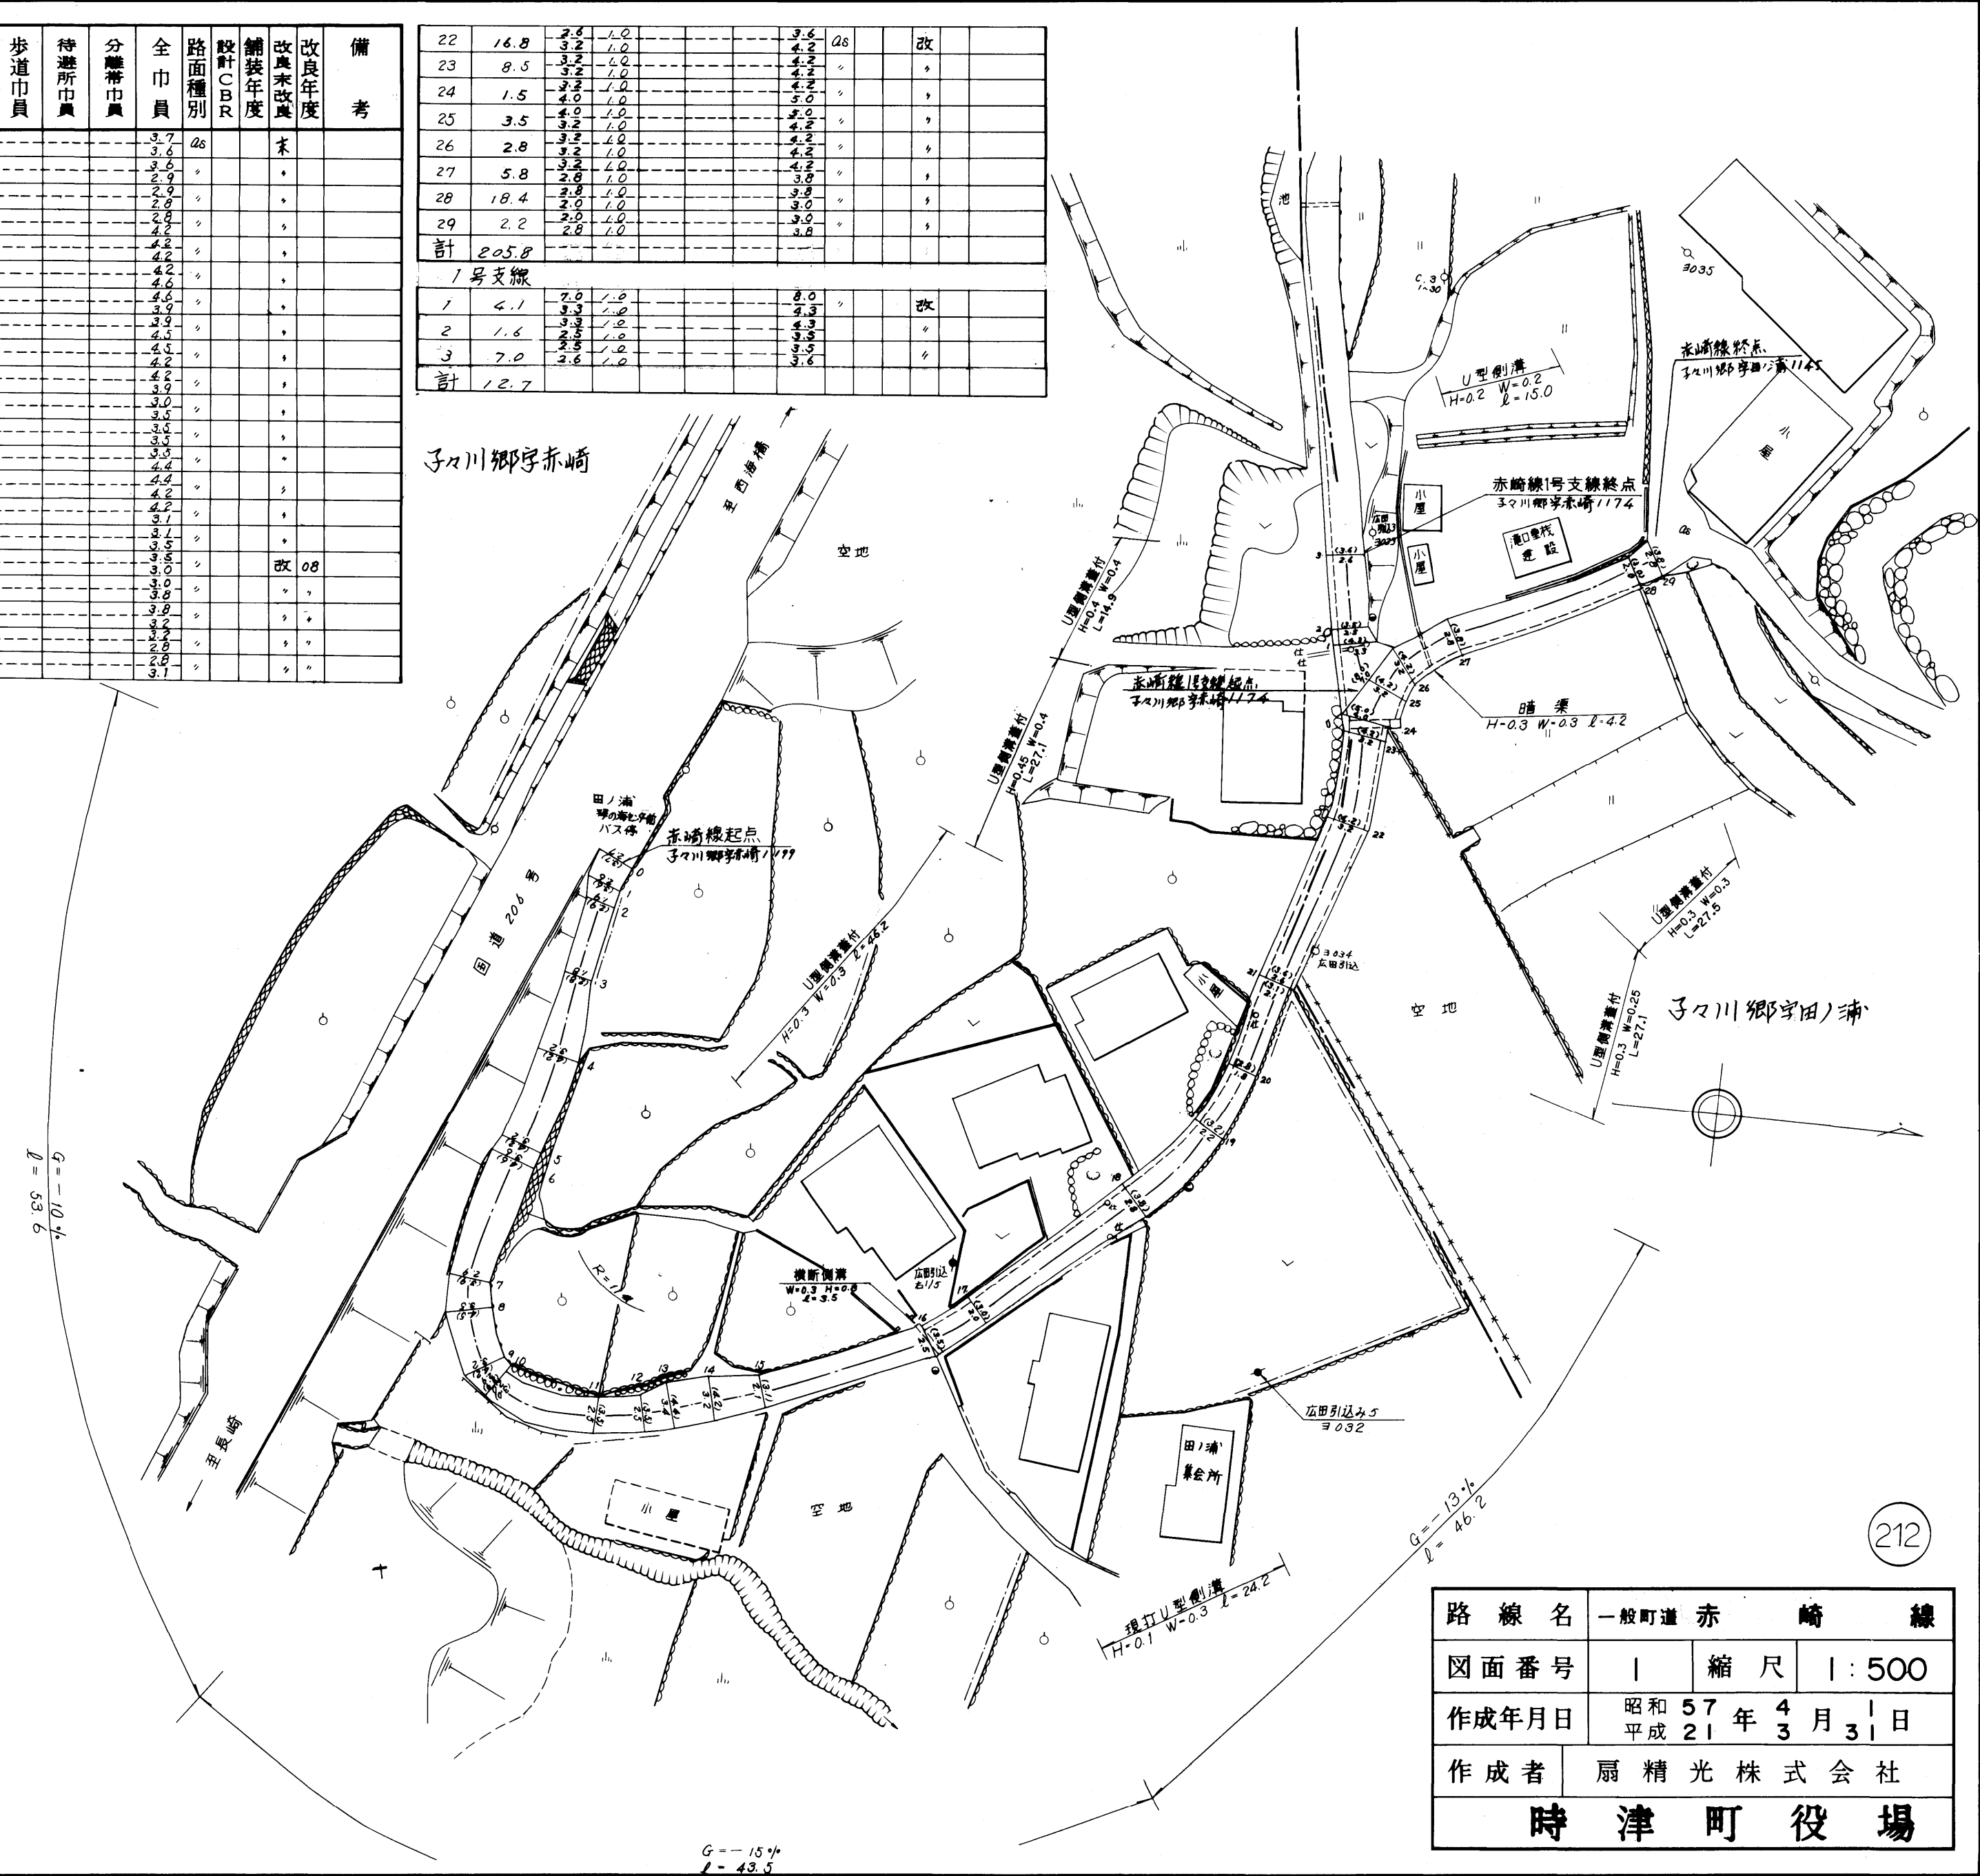

路線名	一般町道 赤 崎 線		
図面番号	1	縮尺	1:500
作成年月日	昭和 57 年 4 月 1 日 平成 21 年 3 月 31 日		
作成者	扇精光株式会社		
時 津 町 役 場			