



整理番号	区間長	車道幅員	路肩幅員	歩道等幅員(右)	歩道等幅員(左)	待避所幅員	中央帯幅員	全幅員	路面種別	設計C B R	舗装年度	改良未改良	改良年度	備考
1	2.5	6.3	1.0					7.3	as		2021	改		
		3.5	1.0					4.5						
2	3.0	3.5	1.0					4.5	"		"	"		
		3.1	1.0					4.1						
3	3.6	3.1	1.0					4.1	"		"	"		
		3.3	1.0					4.3						
4	11.5	3.3	1.0					4.3	Co			"		
		3.0	1.0					4.0						
5	1.5	3.0	1.0					4.0	"			"		
		2.5	1.0					3.5						
6	13.2	2.5	1.0					3.5	"			"		
		2.5	1.0					3.5						
7	14.3	2.0	1.0					3.0	"			未		
		2.0	1.0					3.0						
8	17.6	2.0	1.0					3.0	"			"		
		2.7	1.0					3.7						
9	9.6	2.7	1.0					3.7	"			"		
		2.0	1.0					3.0						
10	33.4	2.0	1.0					3.0	"			"		
		2.0	1.0					3.0						
11	19.3	2.0	1.0					3.0	"			"		
		2.0	1.0					3.0						
12	22.4	2.0	1.0					3.0	"			"		
		2.0	1.0					3.0						
13	7.0	2.0	1.0					3.0	"			"		
		2.4	1.0					3.4						
計	158.9													

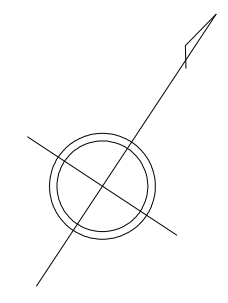

子々川郷  
字火の首

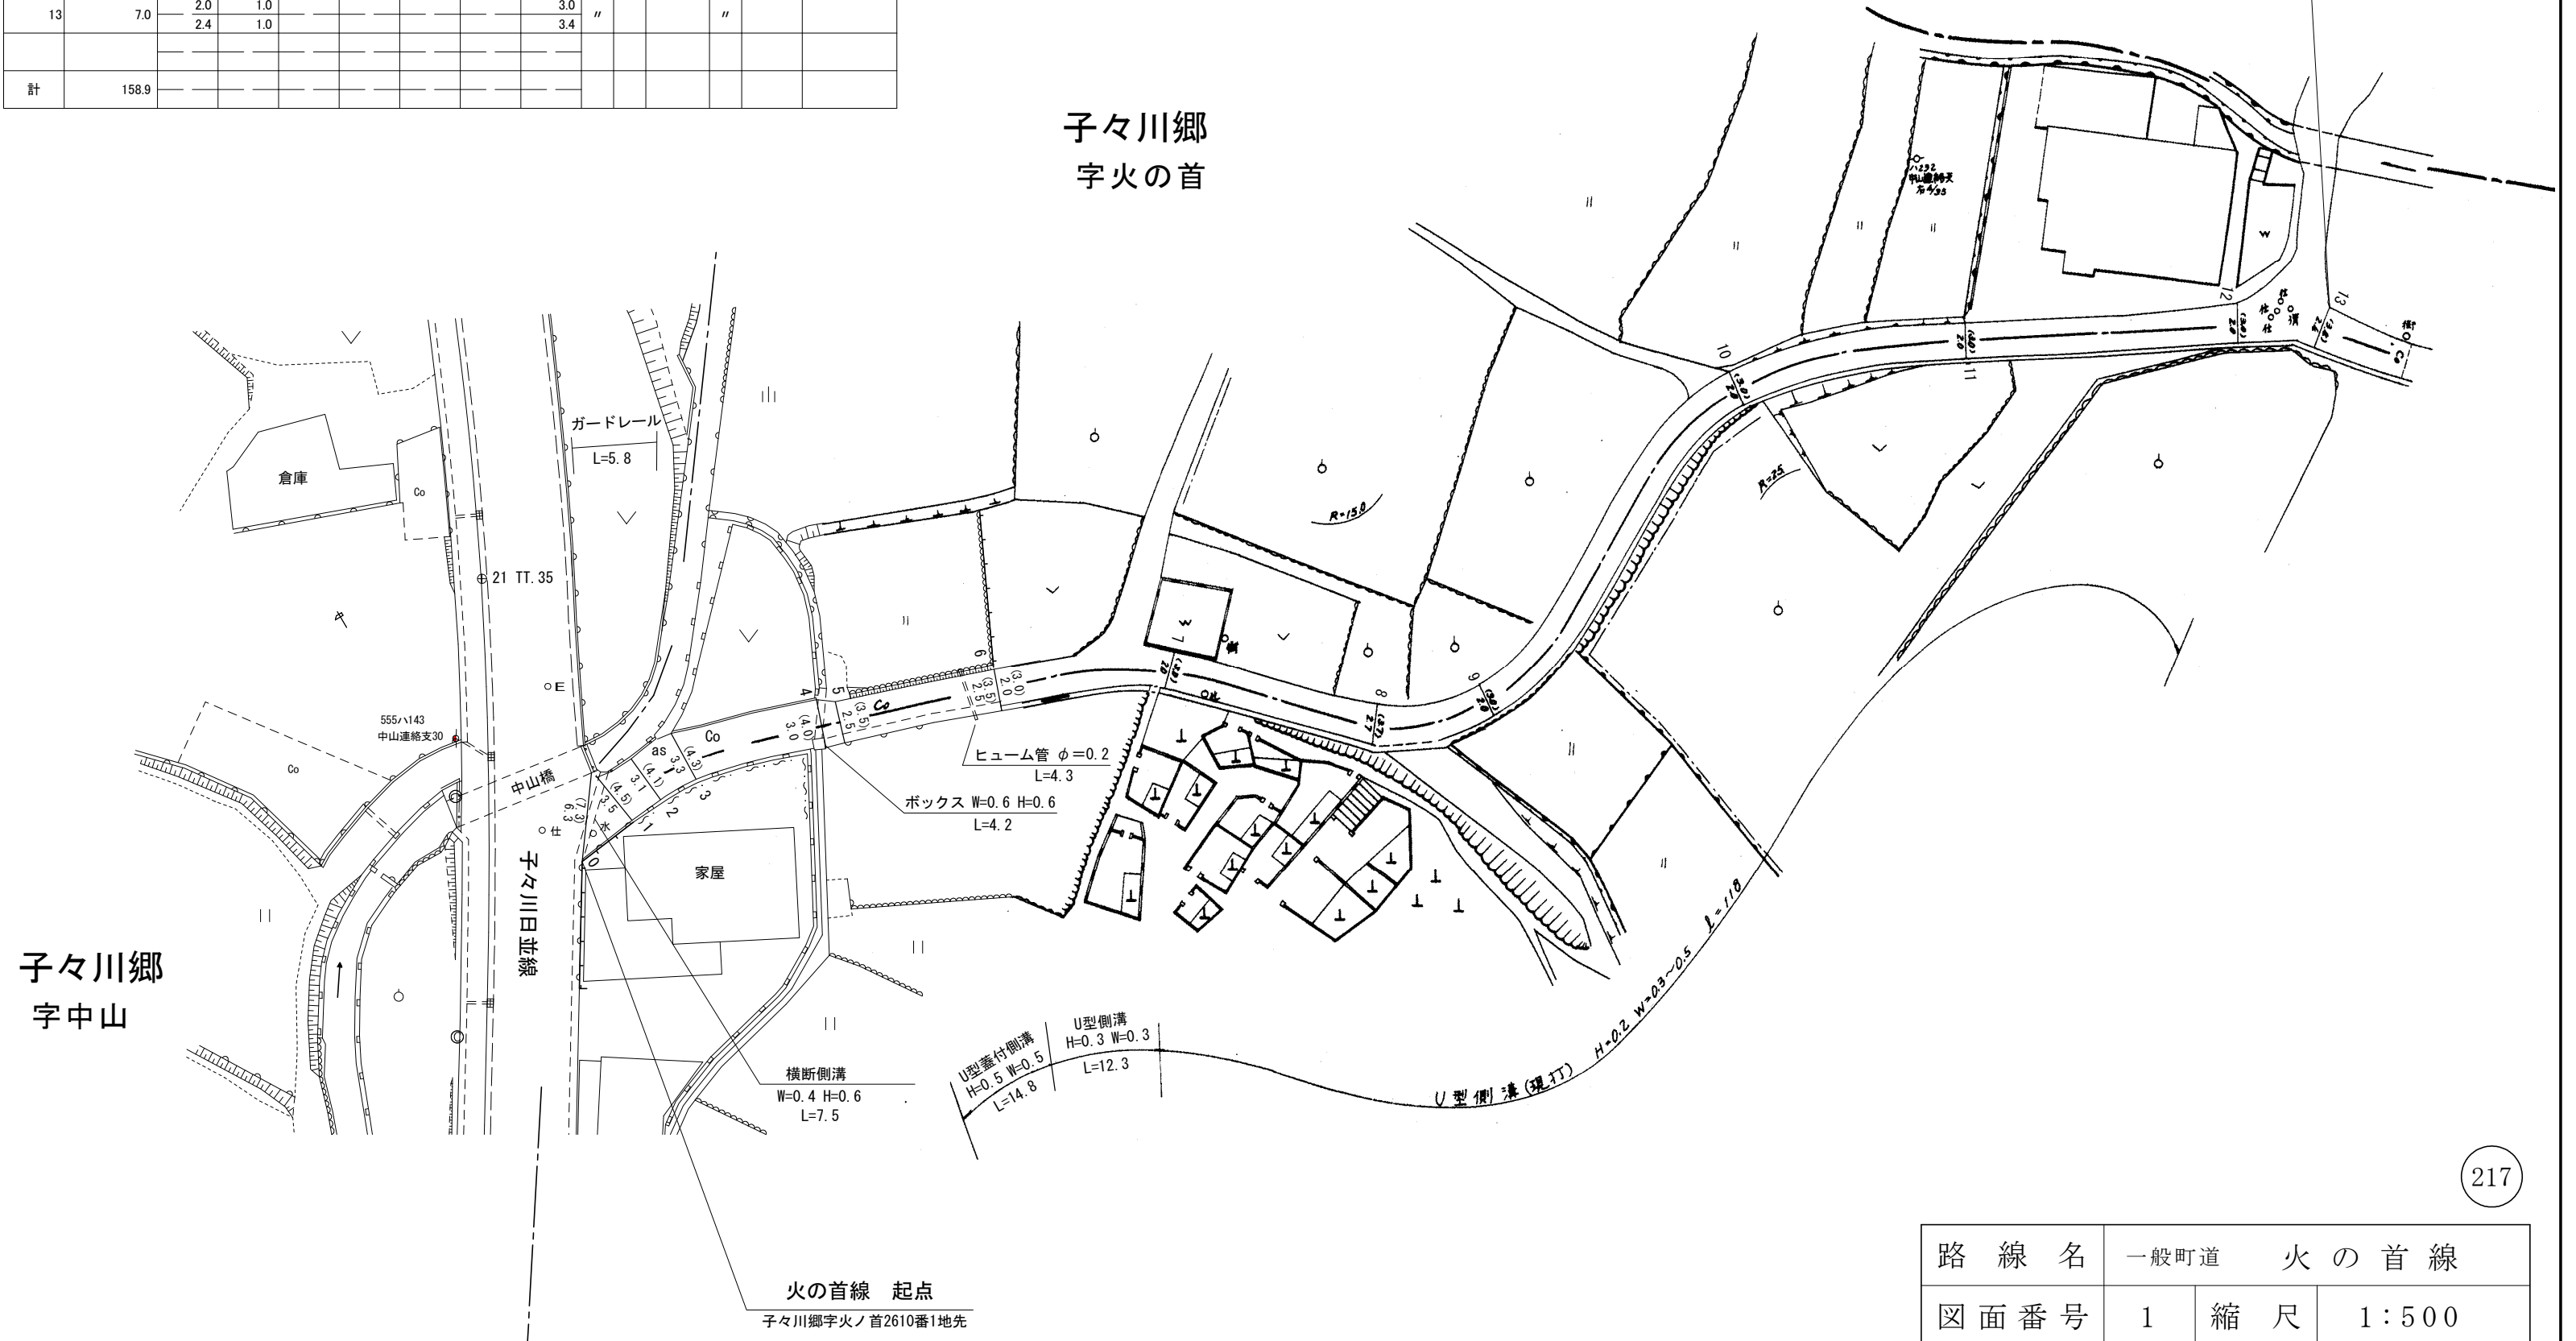

路線名	一般町道 火の首線		
図面番号	1	縮尺	1:500
作成年月日	昭和 57年 4月 1日 令和 4年 3月 31日		
作成者	扇精光コンサルタンツ株式会社		
時津町役場			