
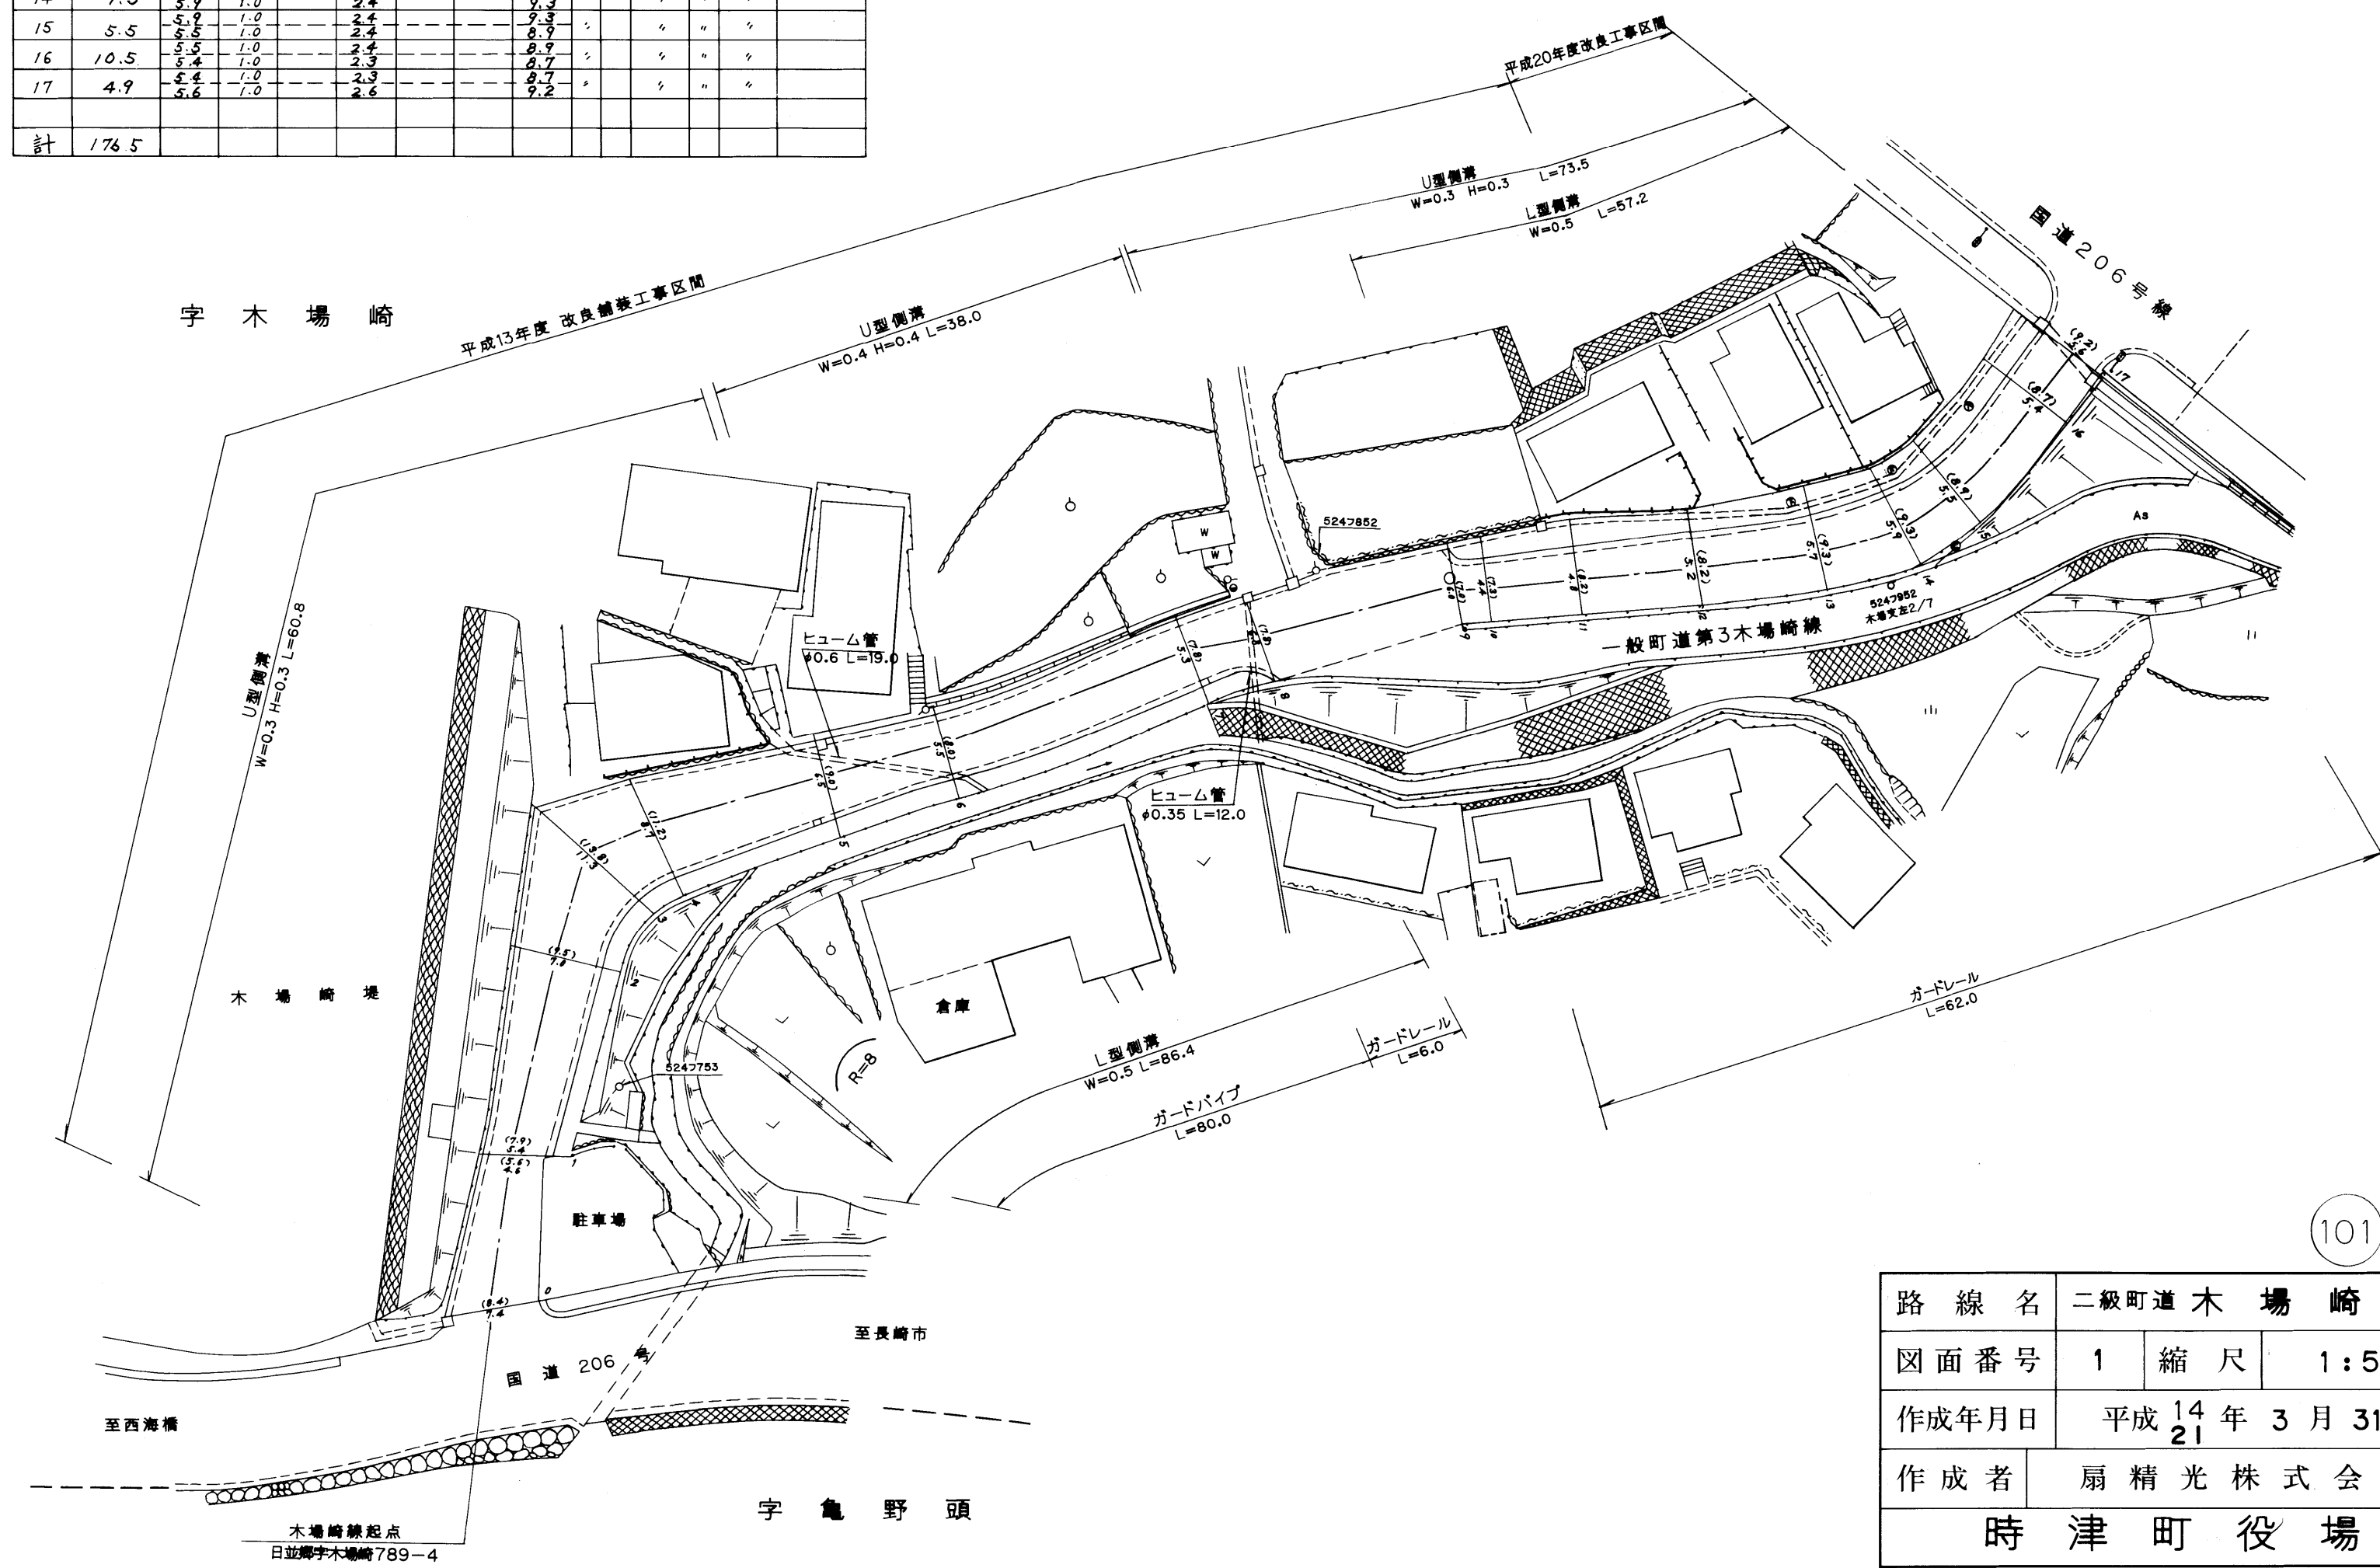


整理番号	区間長	車道巾員	路肩巾員	歩道等巾員(右)	歩道等巾員(左)	待避所巾員	中央帯巾員	全巾員	路面種別	設計C/B/R	舗装年度	改良未改良	改良年度	備考
1	13.3	7.4 4.6	1.0 1.0					8.4 5.6	2s		2001	改	2001	
2	17.0	5.4 7.0	1.0 1.0	1.5				7.9 9.5	s		s	s	s	
3	9.2	7.0 11.3	1.0 1.0	1.5				9.5 13.8	s		s	s	s	
4	6.0	8.7 11.3	1.0 1.0	1.5				11.2 13.8	s		s	s	s	
5	15.3	8.7 6.5	1.0 1.0	1.5				11.2 9.0	s		s	s	s	
6	10.5	6.5 5.5	1.0 1.0	1.5				9.0 8.0	s		s	s	s	
7	22.4	5.5 5.3	1.0 1.0	1.5				8.0 7.8	s		s	s	s	
8	6.0	6.8 6.0	1.0 1.0					7.8 7.0	s		s	s	s	
9	17.4	6.0 4.4	1.0 1.0					7.0 7.3	s		s	s	s	
10	2.6	4.4 4.8	1.0 1.0	1.9				7.3 8.2	s		s	s	s	
11	7.7	4.8 4.8	1.0 1.0	2.4				8.2 8.2	s		s	s	s	
12	10.3	5.2 5.2	1.0 1.0	2.0				8.2 8.2	s		s	s	s	
13	10.6	5.7 5.7	1.0 1.0	2.6				9.3 9.3	s		2008	改	2008	
14	7.3	5.7 5.7	1.0 1.0	2.6				9.3 9.3	s		s	s	s	
15	5.5	5.9 5.5	1.0 1.0	2.4				9.3 8.9	s		s	s	s	
16	10.5	5.5 5.4	1.0 1.0	2.4				8.9 8.7	s		s	s	s	
17	4.9	5.4 5.6	1.0 1.0	2.3				8.7 9.2	s		s	s	s	
計	176.5													


日 並 郷

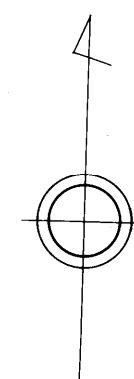

路線名	二級町道木場崎線		
図面番号	1	縮尺	1:500
作成年月日	平成14年3月31日		
作成者	扇精光株式会社		
	時津町役場		

整理番号	区間長	車道巾員	路肩巾員	歩道巾員	待避所巾員	分離帯巾員	全巾員	路面種別	設計CBR	舗装年度	改良未改良	改良年度	備考
1	(24.6)							05			未		国道206号 重用区間
2	14.2	5.0 4.7	1.0 1.0				6.0 5.7	"			"		
3	6.6	4.7 3.5	1.0 1.0				5.7 4.5	"			"		
4	22.9	3.5 2.7	1.0 1.0				4.5 3.7	"			"		
5	7.0	2.7 2.8	1.0 1.0				3.7 3.8	"			"		
6	23.3	2.8 3.2	1.0 1.0				3.8 4.2	"			"		
7	0.5	3.2 3.0	1.0 1.0				4.2 4.0	"			"		
8	11.0	3.0 2.6	1.0 1.0				4.0 3.6	"			"		
9	1.3	2.6 3.0	1.0 1.0				3.6 4.0	"			"		
10	20.3	3.0 3.2	1.0 1.0				4.0 4.2	"			"		
11	6.0	3.2 2.5	1.0 1.0				4.2 3.5	"			"		
12	7.6	2.9 3.1	1.0 1.0				3.9 4.1	"			"		
13	11.3	3.1 2.2	1.0 1.0				4.1 3.2	"			"		
14	9.5	2.5 2.5	1.0 1.0				3.5 3.5	"			"		
15	2.1	1.8 1.7	1.0 1.0				2.8 2.7	"			"		
計	143.6 (168.2)												



日並郷字木場崎

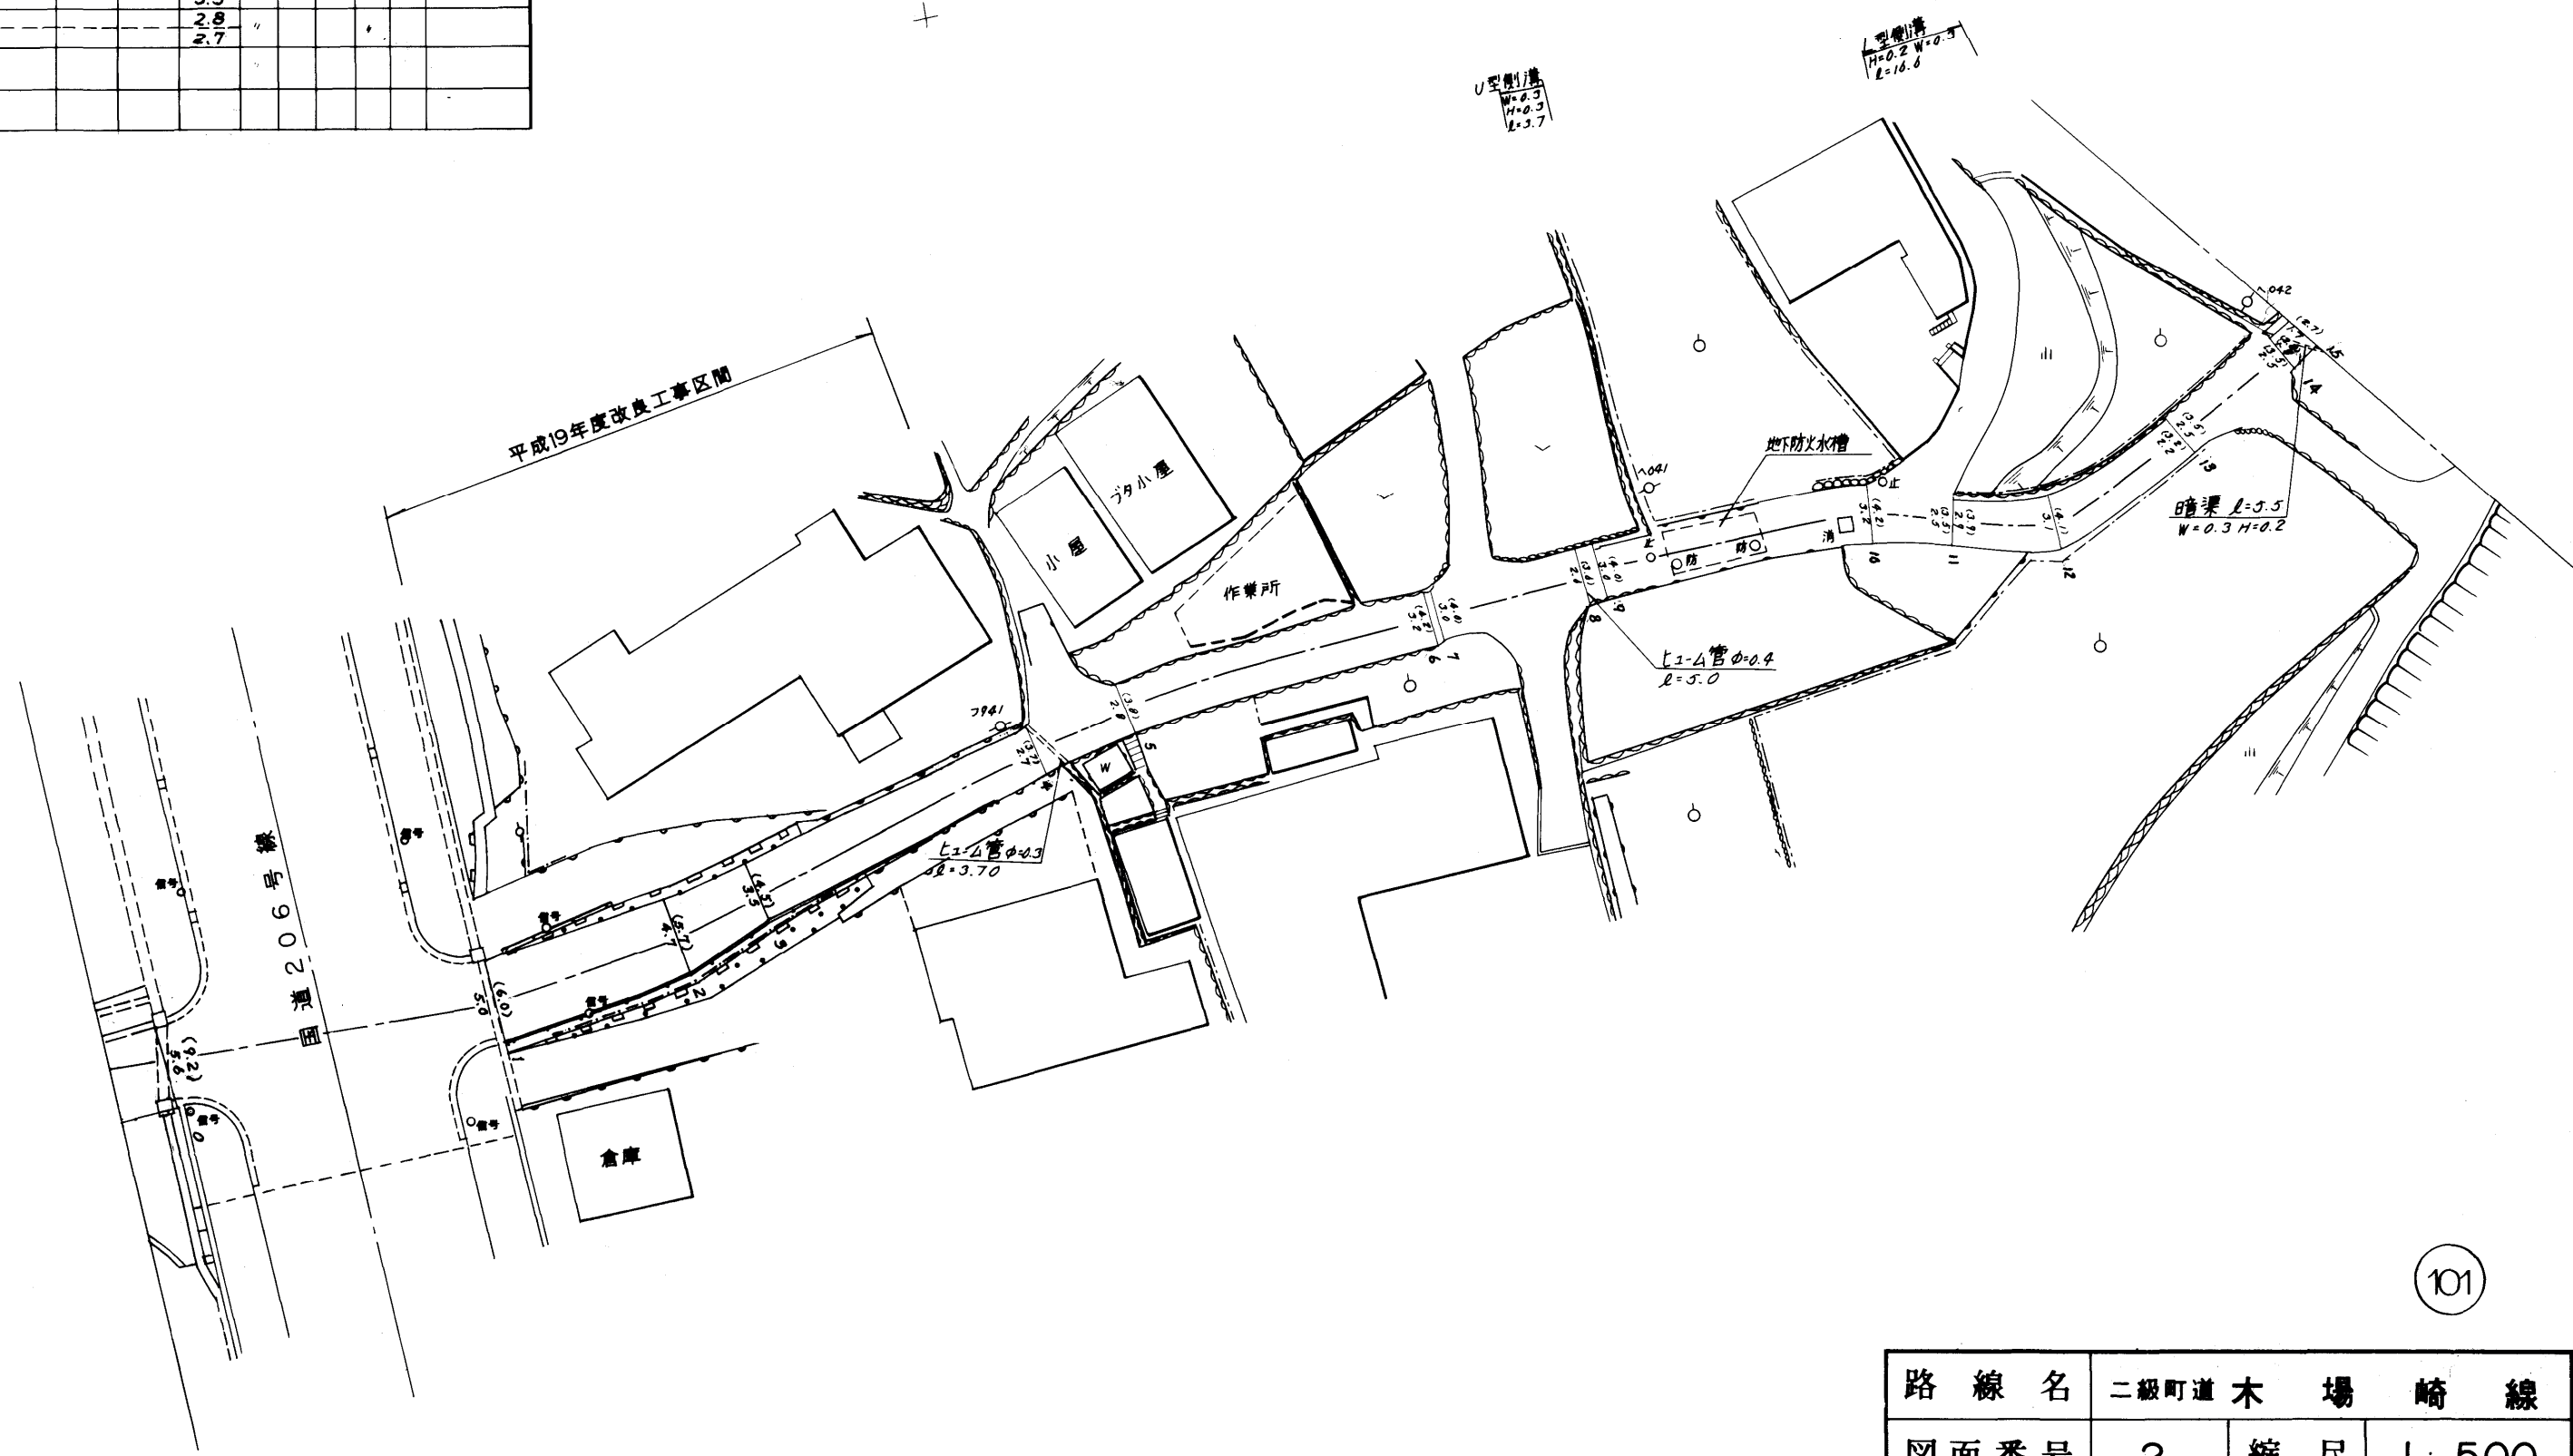

路線名	二級町道木場崎線		
図面番号	2	縮尺	1:500
作成年月日	昭和57年4月1日 平成21年3月31日		
作成者	扇精光株式会社		
時 淳 町 役 場			

整理番号	区間長	車道巾員	路肩巾員	歩道巾員	待避所巾員	分離帯巾員	全巾員	路面種別	設計CBR	舗装年度	改良未改良	改良年度	備考
1	3.6	1.7	1.0				2.7	C0			未		
2	12.5	1.4	1.0				2.4	"			"		
3	5.7	1.4	1.0				2.4	"			"		
4	3.3	2.0	1.0				3.0	"			"		
5	3.7	1.9	1.0				2.9	"			"		
6	14.6	2.2	1.0				3.2	"			"		
7	20.9	2.0	1.0				3.0	"			"		
8	5.9	1.7	1.0				2.7	"			"		
9	5.4	1.5	1.0				2.5	"			"		
10	4.2	1.5	1.0				2.5	"			"		
11	14.4	1.8	1.0				2.8	"			"		
12	4.6	1.5	1.0				2.5	"			"		
13	4.9	2.2	1.0				3.2	"			"		
14	5.4	2.0	1.0				3.0	"			"		
15	7.2	2.0	1.0				3.0	"			"		
16	2.4	1.9	1.0				2.9	"			"		
17	2.8	2.0	1.0				3.0	"			"		
18	2.6	2.2	1.0				3.2	"			"		
19	2.9	2.2	1.0				3.2	"			"		
20	3.4	4.8	1.0				5.8	Q5			"		
21	4.8	2.3	1.0				3.3	"			"		
22	9.8	1.8	1.0				2.8	"			"		
23	5.2	2.0	1.0				3.0	"			"		
24	4.6	1.9	1.0				2.9	"			"		
25	3.8	1.7	1.0				2.7	"			"		

26	3.0	3.0	1.0				4.0	Q5			未		
27	6.0	2.2	1.0				3.2	"			"		
28	11.4	2.2	1.0				3.2	"			"		
29	4.8	2.4	1.0				3.4	"			"		
30	2.4	2.6	1.0				3.6	"			"		
31	1.3	3.2	1.0				4.2	"			"		
32	1.1	4.4	1.0				5.4	"			"		
33	1.4	3.9	1.0				4.9	"			"		
34	1.2	4.8	1.0				5.8	"			"		
35	0.5	4.0	1.0				5.0	"			"		
36	1.3	4.0	1.0				5.0	"			"		
37	2.4	4.2	1.0				5.2	"			"		
38	39.3	3.2	1.0				4.2	"			"		
39	12.1	1.8	1.0				2.8	"			"		
計	252.8												

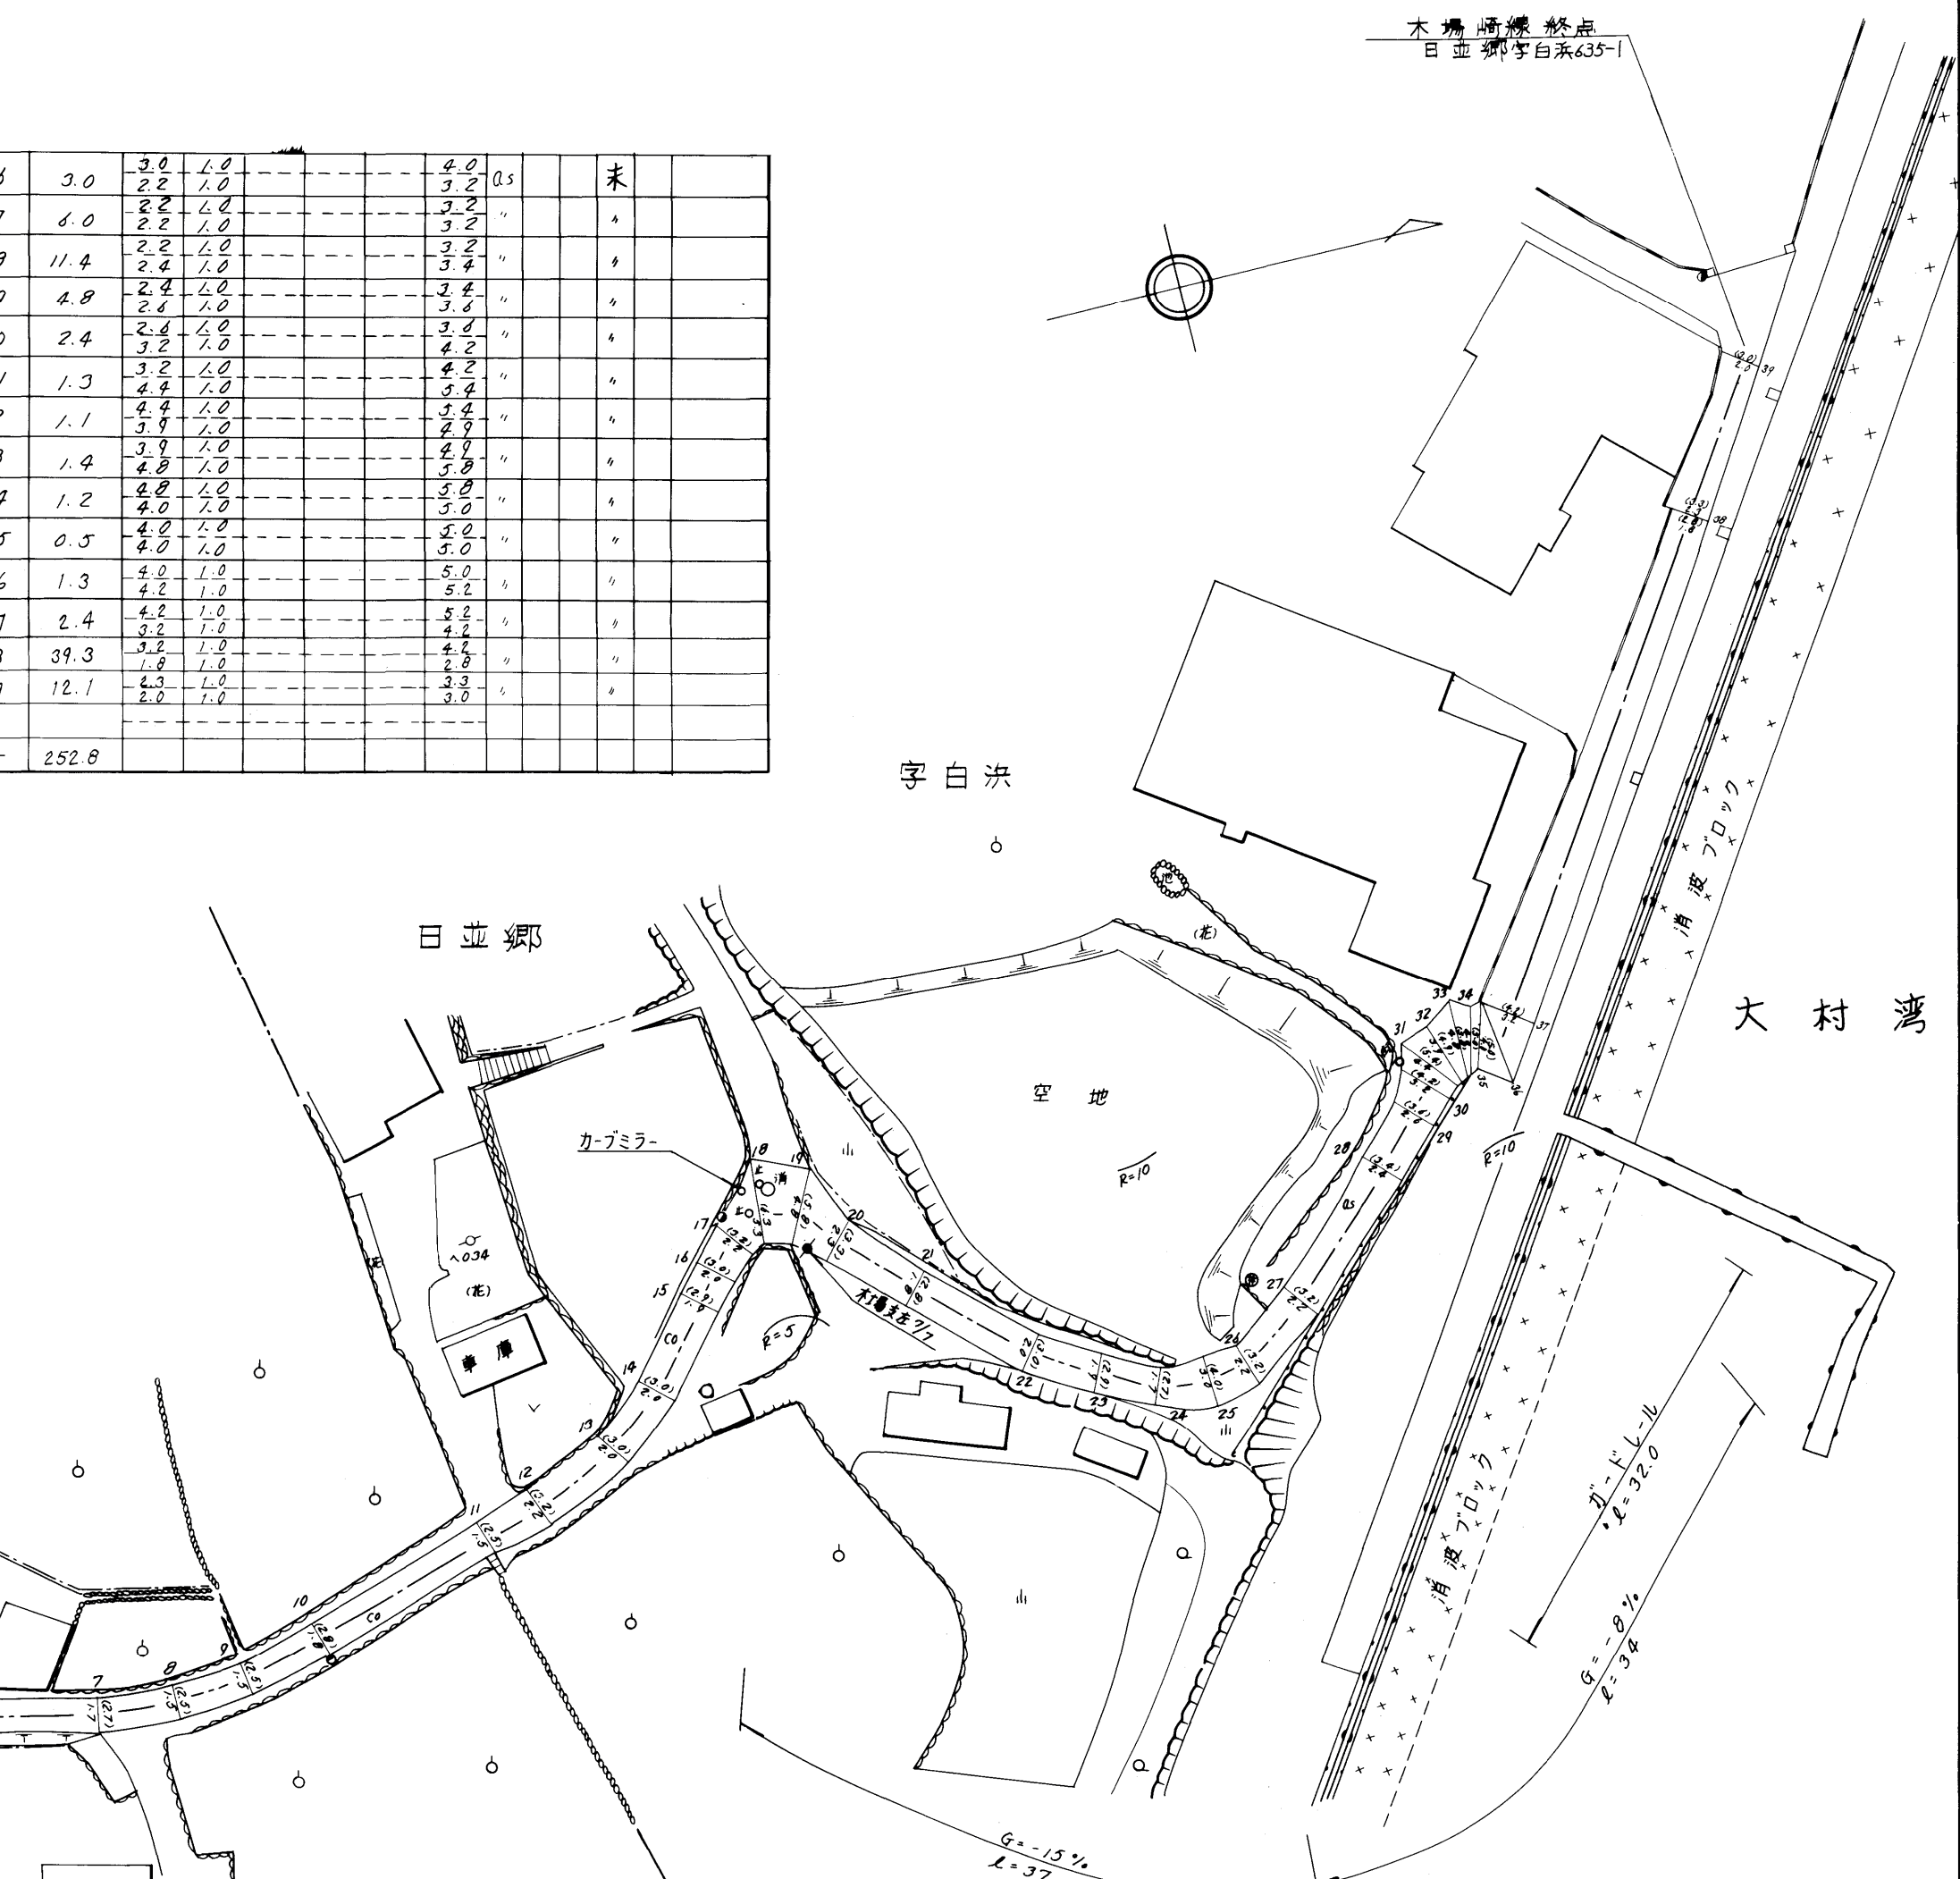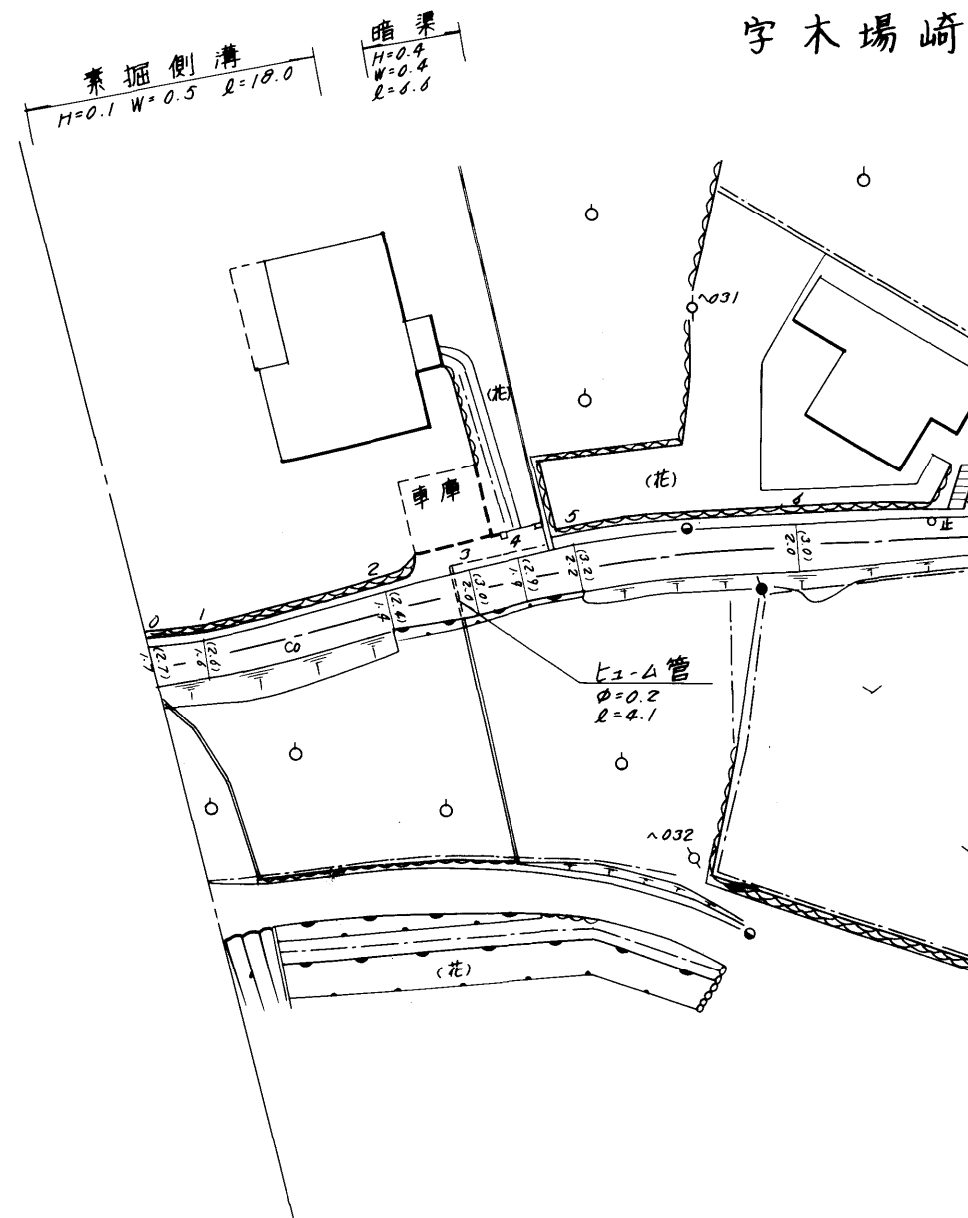

路線名	二級町道 木場崎線		
図面番号	3	縮尺	1:500
作成年月日	昭和57年4月1日		
作成者	扇精光株式会社		
<b>時津町役場</b>			