


整理番号	区間長	車道巾員	路肩巾員	歩道巾員	待避所巾員	分離帯巾員	全巾員	路面種別	設計CBR	舗装年度	改良未改良	改良年度	備考
計	108.9												

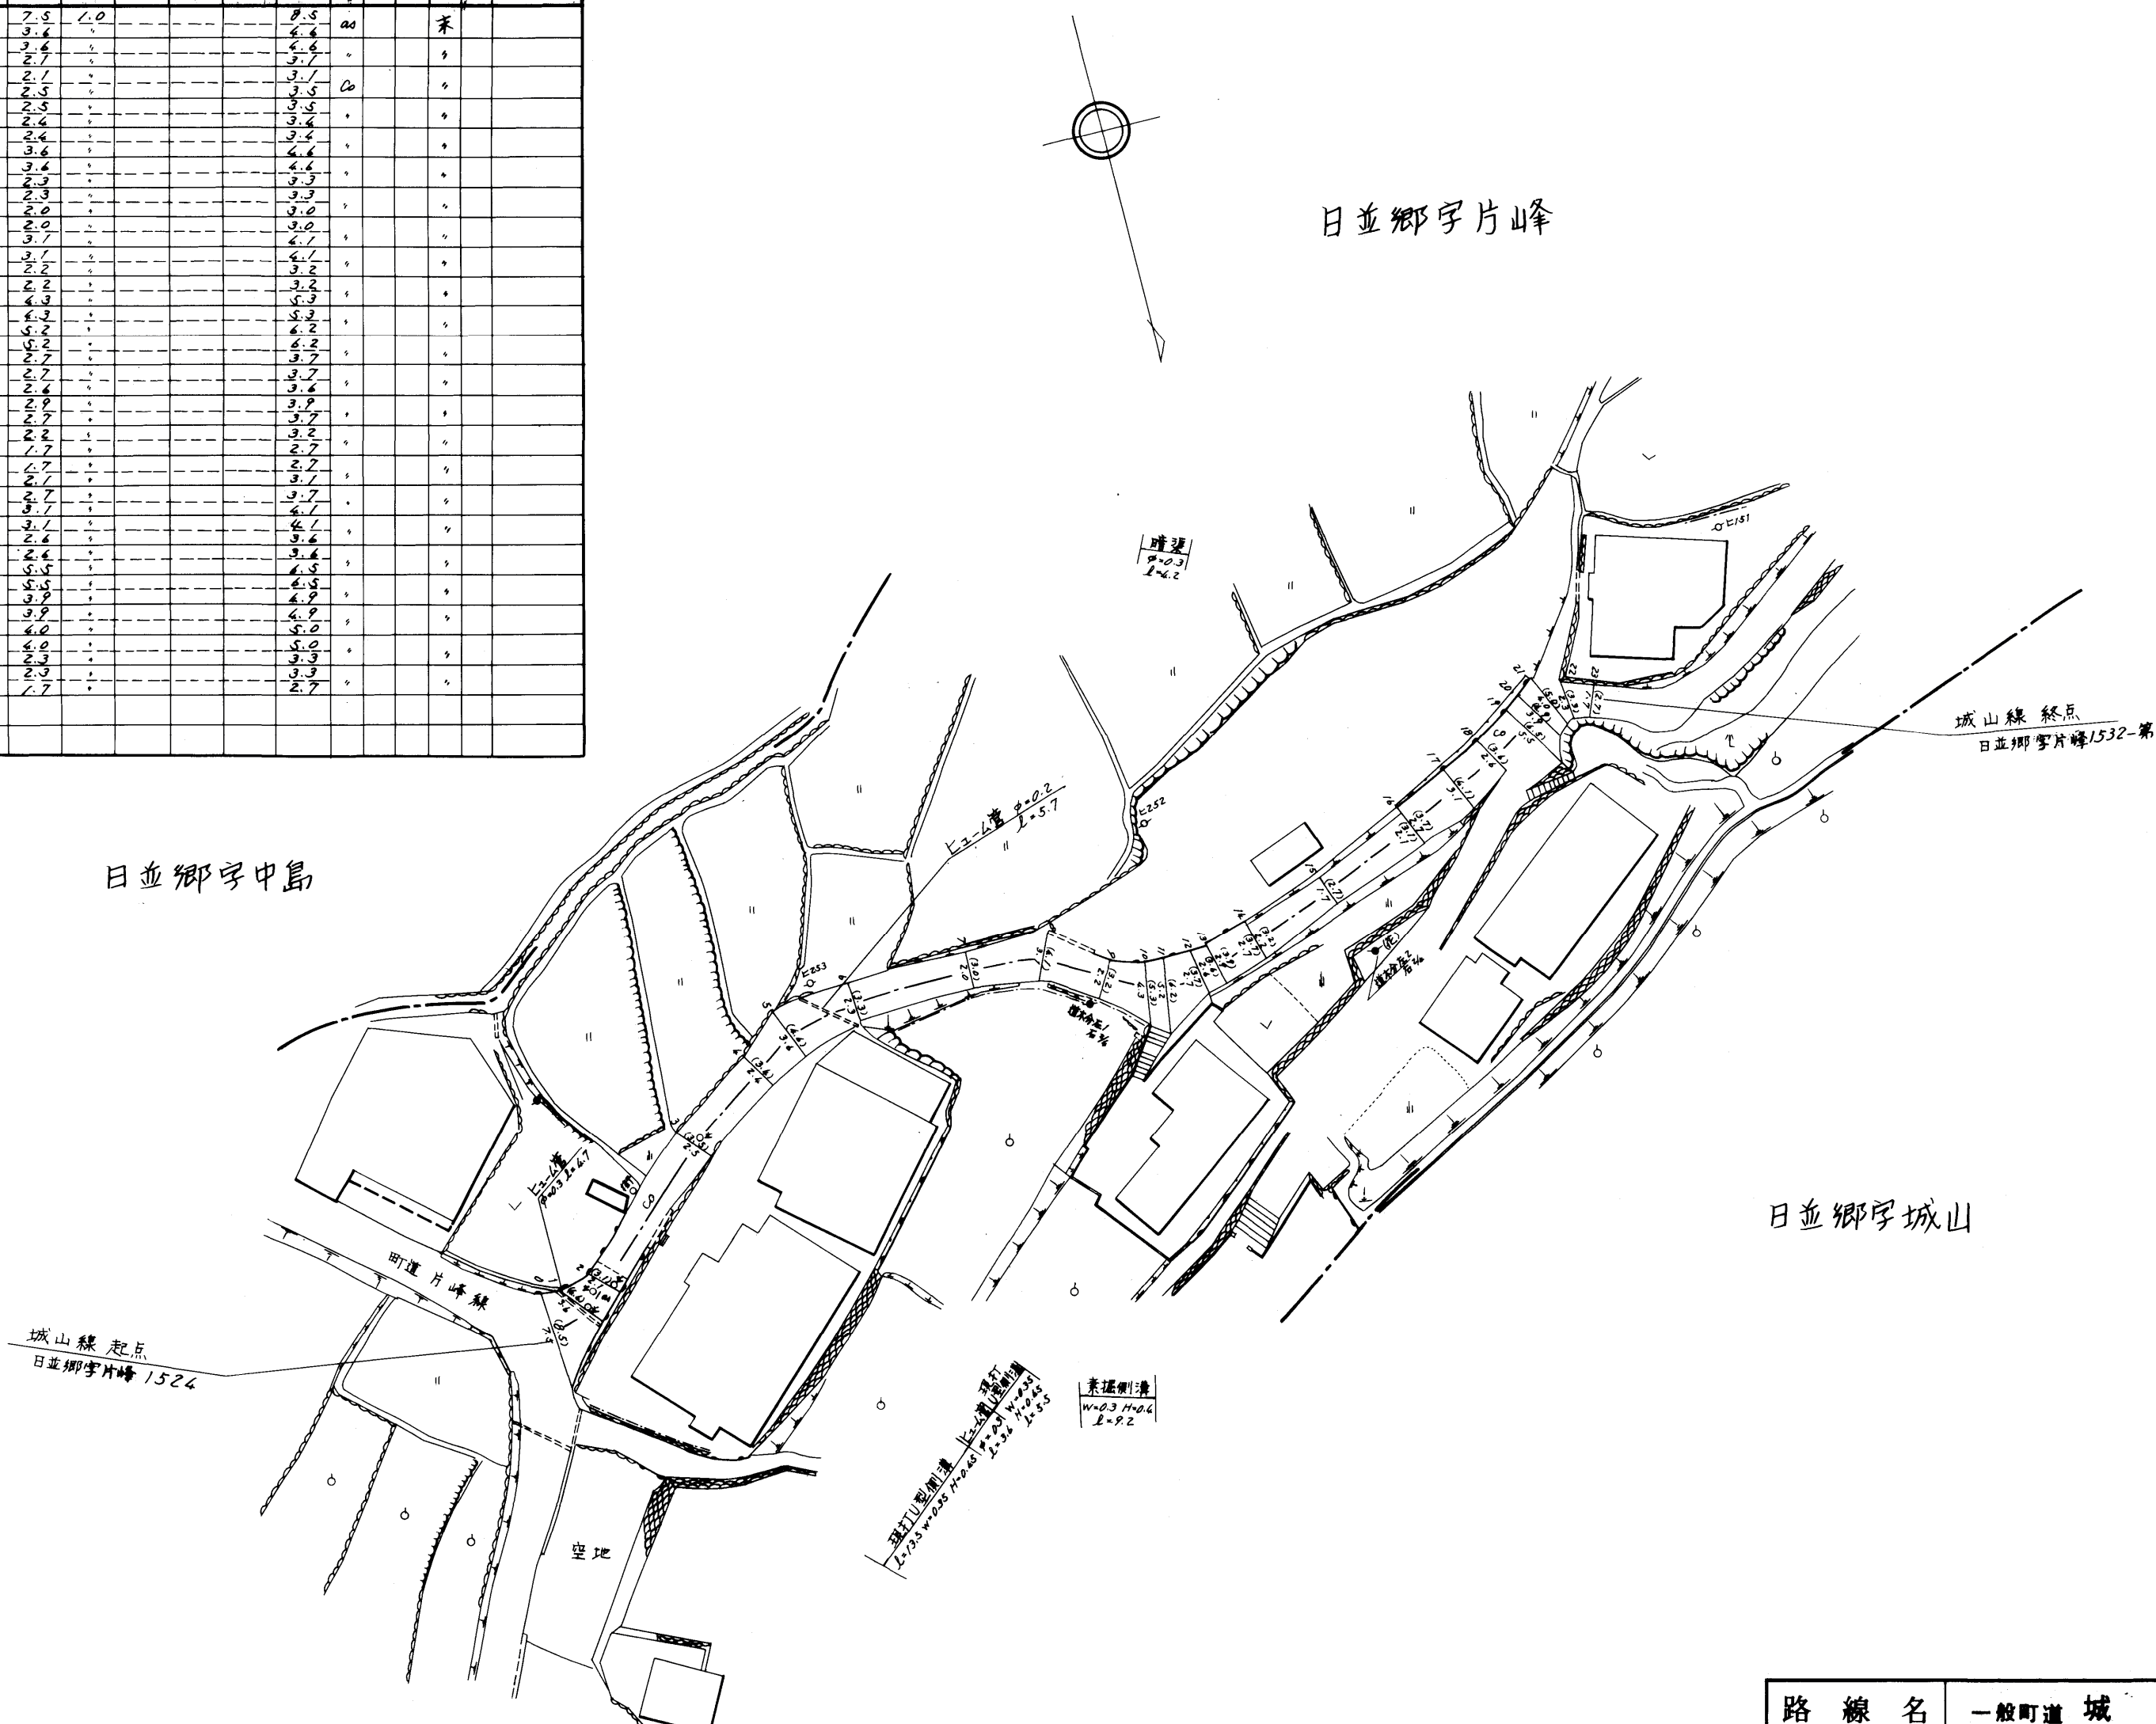

路線名	一般町道 城山線		
図面番号	1	縮尺	1:500
作成年月日	昭和 57 年 4 月 1 日		
作成者	扇精光株式会社		
時津町役場			