



整理番号	区間長	車道巾員	路肩巾員	歩道巾員	待避所巾員	分離巾員	全巾員	路面種別	設計CBR	舗装年度	改良未改良	改良年度	備考
1	9.6	8.6	1.0				9.6	As	93	改	93		
2	8.3	3.7					4.1						
3	8.8	2.0					3.0						
4	13.5	2.0					3.0						
5	25.0	2.0					3.0						
6	8.2	2.0					3.0						
7	5.7	2.0					3.0						
8	29.1	2.0					3.0						
9	2.4	2.6					3.6						木
10	3.4	3.6					4.6						
11	9.4	4.4					5.4						
12	15.0	3.2					4.2						
13	12.0	3.9					4.9		2002				
14	11.8	3.4					4.4						
15	8.5	4.4					5.4						
16	6.5	3.5					4.5						
17	7.7	2.9					3.9						
18	5.8	4.0					5.0						
19	5.4	2.8					3.8						
20	6.7	2.4					3.4						Co
21	9.6	2.7					3.7						
22	13.0	2.4					3.4						

2.3	3.4	2.7	1.0			9.7	Co	木
計	228.8							

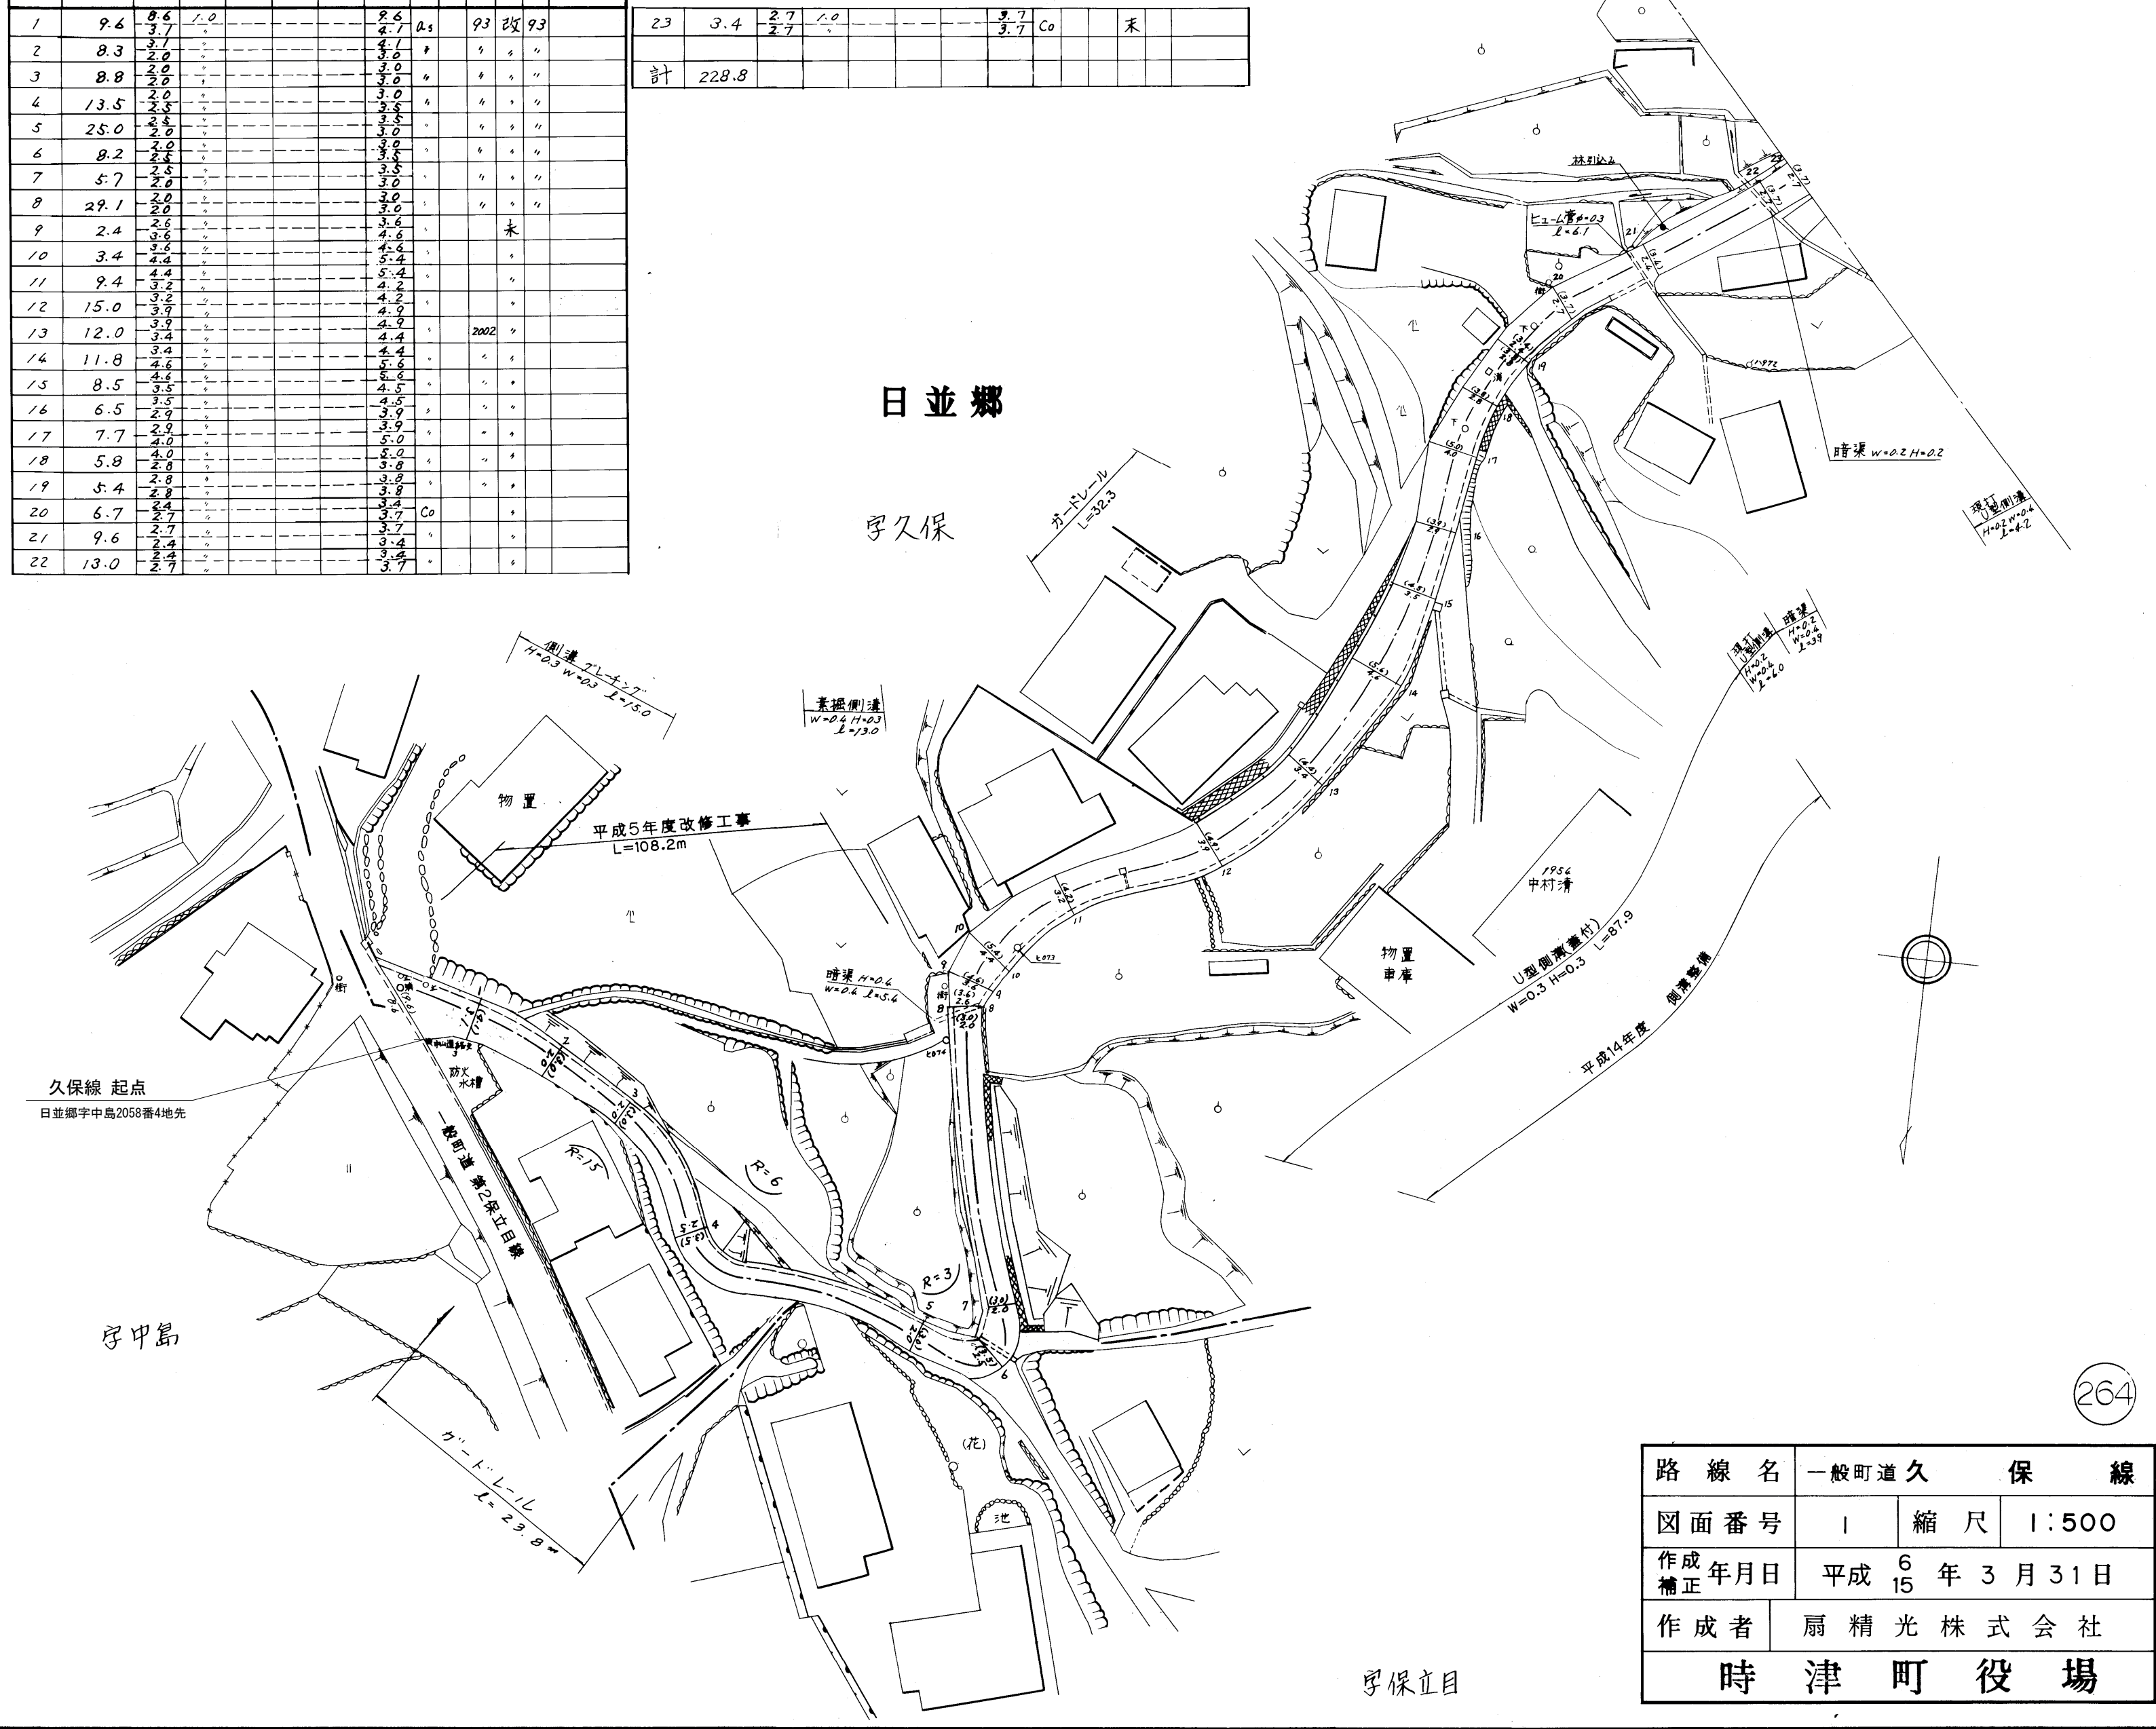

路線名	一般町道久保線		
図面番号	1	縮尺	1:500
作成年月日	平成15年3月31日		
作成者	扇精光株式会社		
時津町役場			

整理番号	区間長	車道幅員	路肩幅員	歩道等幅員(右)	歩道等幅員(左)	待避所幅員	中央帯幅員	全幅員	路面種別	設計C B R	舗装年度	改良未改良	改良年度	備考
1	5.0	2.7	1.0					3.7	as			未		
		3.7	1.0					4.7						
2	5.6	3.7	1.0					4.7	"			"		
		3.2	1.0					4.2						
3	21.4	3.2	1.0					4.2	"			"		
		3.0	1.0					4.0						
4	10.4	3.0	1.0					4.0	"			"		平成15年 補正区間 L=84.9
		2.8	1.0					3.8						
5	1.6	2.8	1.0					3.8	"			"		
		3.9	1.0					4.9						
6	2.9	3.9	1.0					4.9	"			"		
		4.4	1.0					5.4						
7	3.8	4.4	1.0					5.4	"			"		
		3.6	1.0					4.6						
8	2.3	3.6	1.0					4.6	"			"		
		3.6	1.0					4.6						
9	5.6	3.2	1.0					4.2	"			"		
		3.4	1.0					4.4						
10	7.0	3.4	1.0					4.4	"			"		
		5.0	1.0					6.0						
11	14.3	5.0	1.0					6.0	"	2003		"		
		3.1	1.0					4.1						
12	11.7	3.1	1.0					4.1	"			"		
		3.6	1.0					4.6						
13	15.6	3.6	1.0					4.6	"			"		
		3.8	1.0					4.8						
14	2.2	3.8	1.0					4.8	"			"		
		3.3	1.0					4.3						
15	7.5	3.3	1.0					4.3	"			"		
		2.6	1.0					3.6						
16	22.3	2.6	1.0					3.6	"	2001		"		
		2.5	1.0					3.5						
17	5.3	2.5	1.0					3.5	"			"		
		3.8	1.0					4.8						
18	2.4	3.8	1.0					4.8	"			"		
		4.7	1.0					5.7						
19	4.2	4.7	1.0					5.7	"			"		
		6.2	1.0					7.2						
20	1.5	6.2	1.0					7.2	"			"		
		8.5	1.0					9.5						
計	152.6													

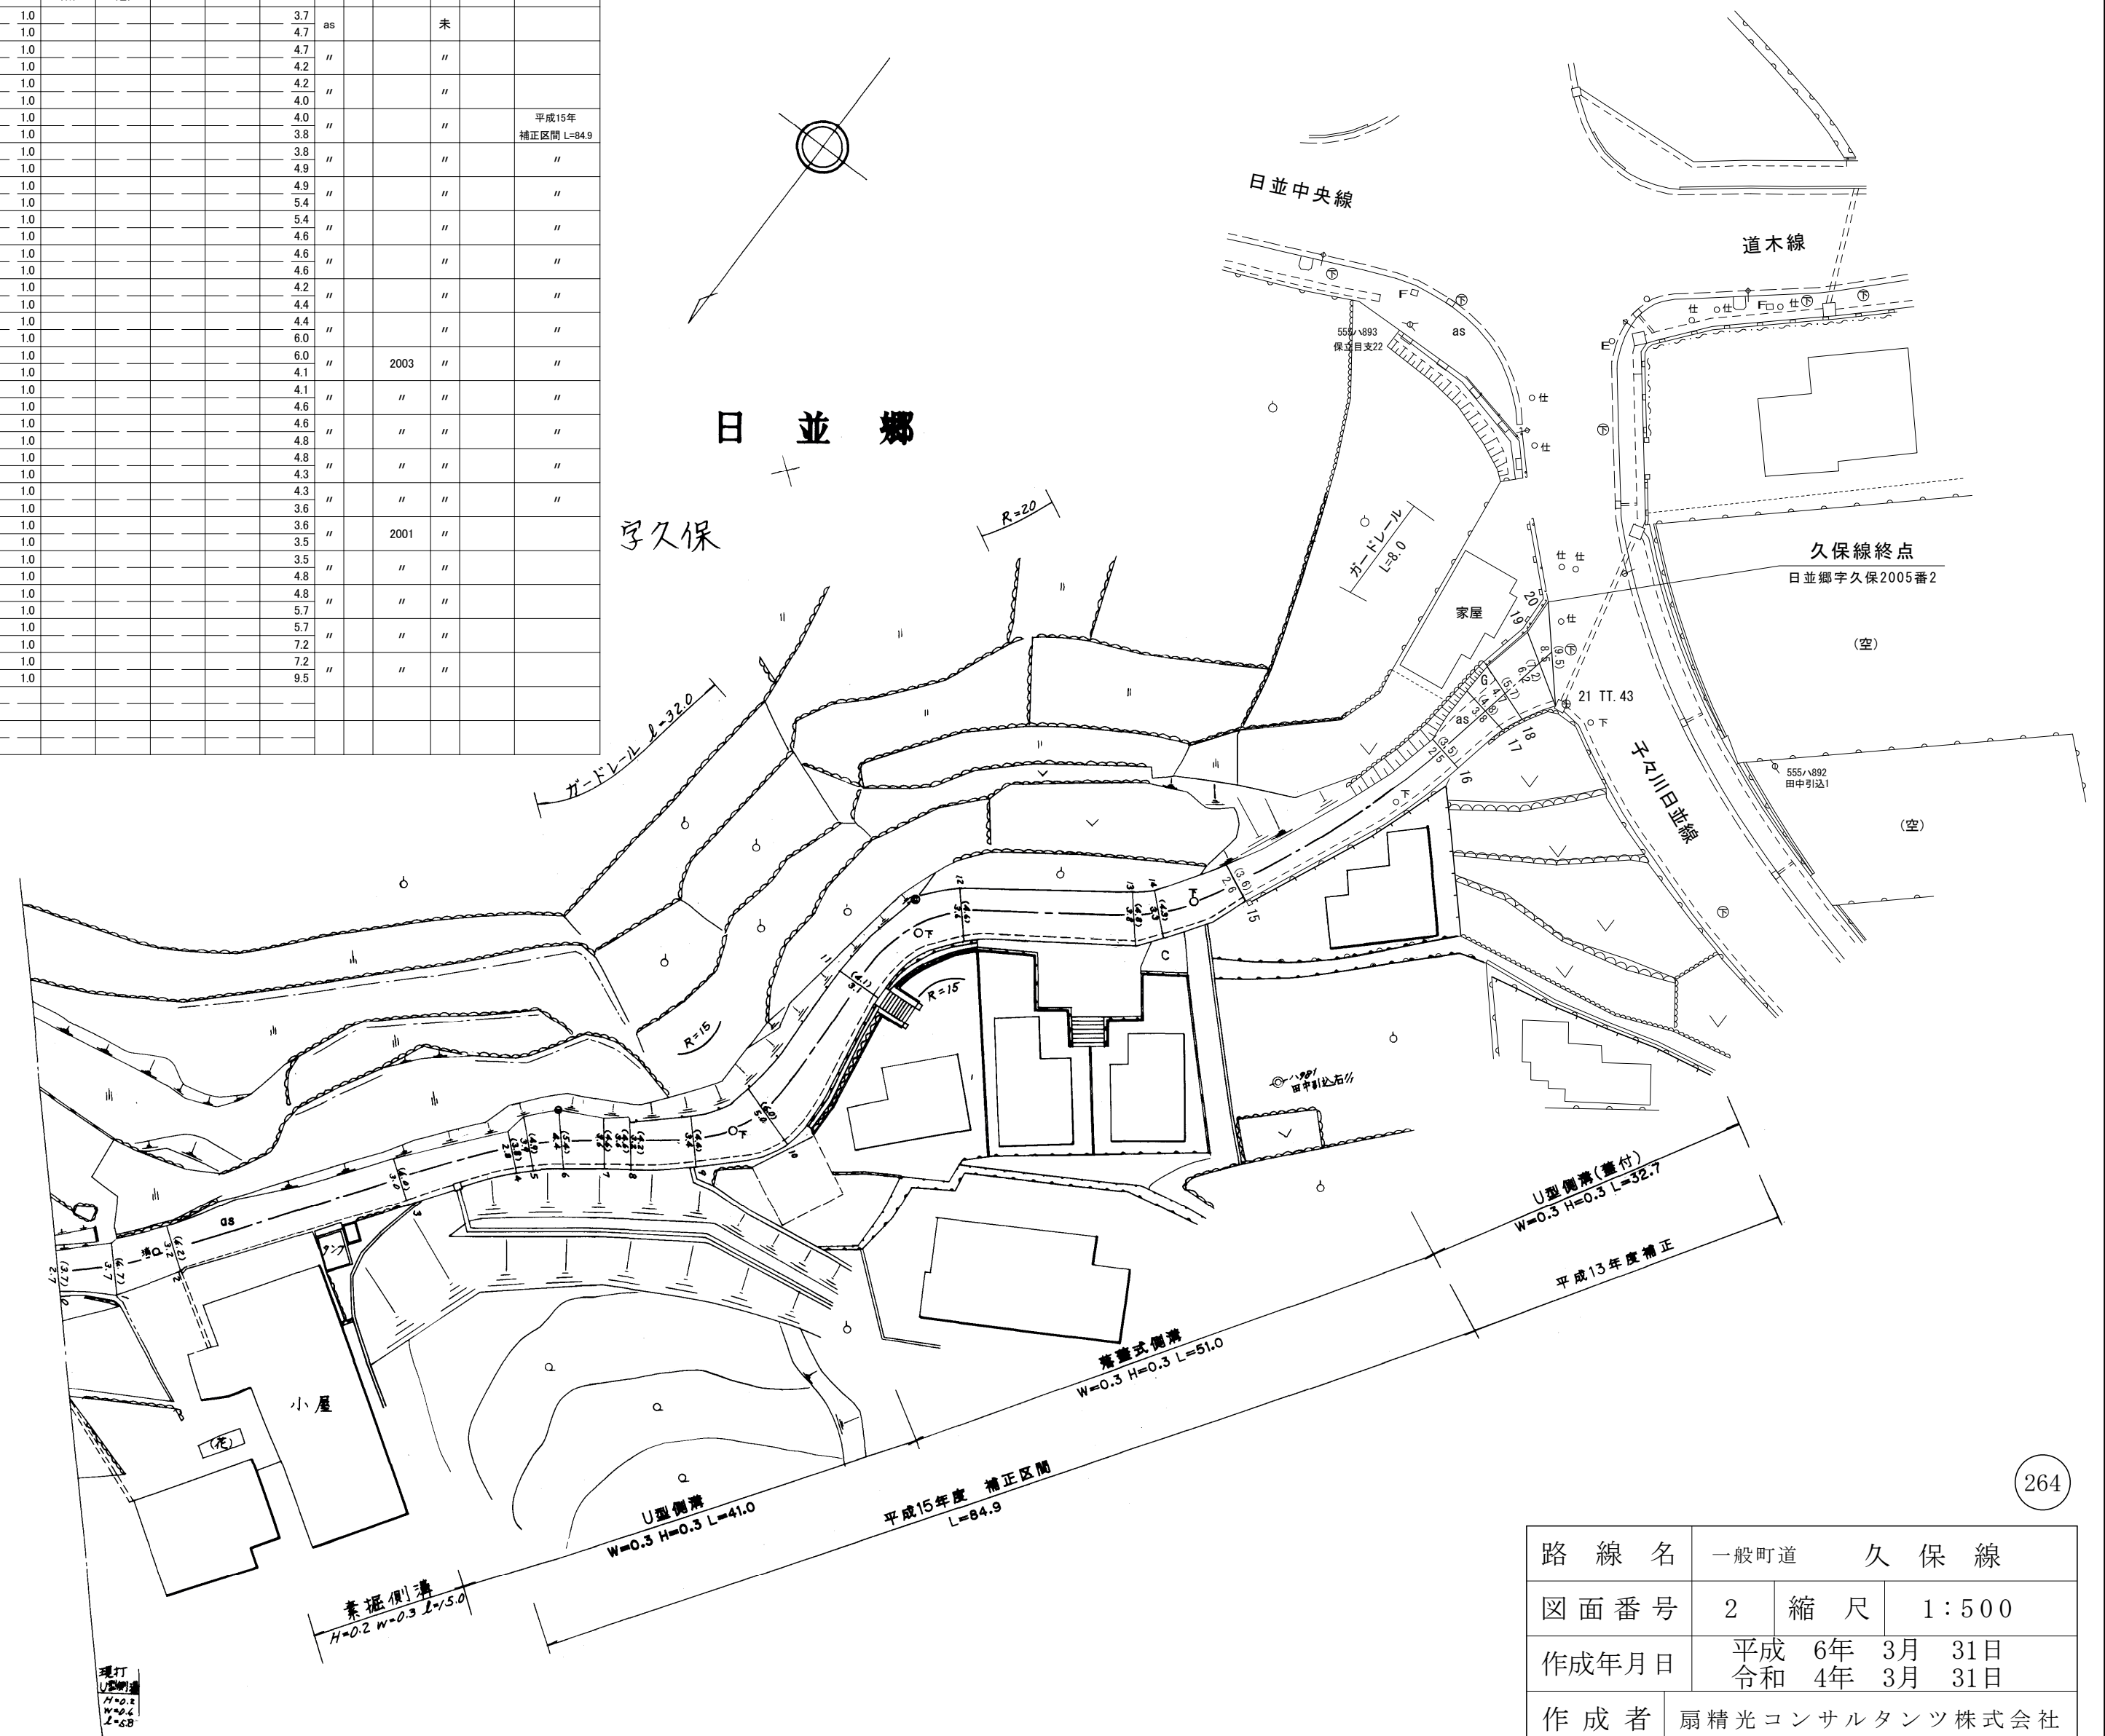

路線名	一般町道 久保線		
図面番号	2	縮尺	1:500
作成年月日	平成 6年 3月 31日 令和 4年 3月 31日		
作成者	扇精光コンサルタンツ株式会社		
時津町役場			