


整理番号	区間長	車道幅員	路肩幅員	歩道等幅員(右)	歩道等幅員(左)	待避所幅員	中央帯幅員	全幅員	路面種別	設計C B R	舗装年度	改良未改良	改良年度	備考
1	1.3	5.2 3.8	1.0 1.0					6.2 4.8	as			未		
2	5.0	3.8 2.1	1.0 1.0					4.8 3.1	"			"		
3	3.8	2.1 1.7	1.0 1.0					3.1 2.7	"			"		
4	2.0	1.7 2.1	1.0 1.0					2.7 3.1	"			"		
5	5.9	2.1 2.0	1.0 1.0					3.1 3.0	"			"		
6	3.1	1.6 1.6	1.0 1.0					2.6 2.6	"			"		
7	3.1	2.1 2.1	1.0 1.0					3.1 3.1	"			"		
8	7.0	3.1 3.1	1.0 1.0					4.1 4.1	"			"		
9	8.0	2.1 2.1	1.0 1.0					3.1 3.1	"			"		
10	4.7	2.2 2.2	1.0 1.0					3.2 3.2	"			"		
11	1.0	3.3 3.3	1.0 1.0					4.3 4.3	"			"		
12	4.8	3.3 2.6	1.0 1.0					4.3 3.6	"			"		
13	12.9	2.6 2.1	1.0 1.0					3.6 3.1	"			"		
14	5.9	2.1 2.7	1.0 1.0					3.1 3.7	"			"		
15	3.0	2.7 2.8	1.0 1.0					3.7 3.8	"			"		
16	7.5	2.8 2.1	1.0 1.0					3.8 3.1	"			"		
17	3.7	2.1 2.8	1.0 1.0					3.1 3.8	"			"		
18	1.3	2.8 5.0	1.0 1.0					3.8 6.0	"			"		
19	5.3	5.0 1.0	1.0 1.0					6.0 2.0	"			"		
20	3.1	1.0 2.0	1.0 1.0					2.0 3.0	"			"		
21	1.4	2.0 2.4	1.0 1.0					3.0 3.4	"			"		
22	4.3	2.4 1.5	1.0 1.0					3.4 2.5	"			"		

整理番号	区間長	車道幅員	路肩幅員	歩道等幅員(右)	歩道等幅員(左)	待避所幅員	中央帯幅員	全幅員	路面種別	設計C B R	舗装年度	改良未改良	改良年度	備考
23	5.6	1.5 1.9	1.0 1.0					2.5 2.9	as			未		
24	4.5	1.9 1.7	1.0 1.0					2.9 2.7	"			"		
25	2.9	1.7 3.0	1.0 1.0					2.7 4.0	"			"		
26	3.3	3.0 1.6	1.0 1.0					4.0 2.6	"			"		
27	5.1	1.6 1.6	1.0 1.0					2.6 2.6	"			"		
28	8.9	1.8 1.8	1.0 1.0					2.8 2.8	"			"		
29	4.9	1.8 2.0	1.0 1.0					2.8 3.0	"			"		
30	7.5	2.0 1.8	1.0 1.0					3.0 2.8	"			"		
31	5.3	1.8 1.8	1.0 1.0					2.8 2.8	"			"		
32	10.5	1.8 1.7	1.0 1.0					2.8 2.7	"	2020		"		
33	3.8	1.7 1.3	1.0 1.0					2.7 2.3	"			"		
計	160.4													

整理番号	区間長	車道幅員	路肩幅員	歩道等幅員(右)	歩道等幅員(左)	待避所幅員	中央帯幅員	全幅員	路面種別	設計C B R	舗装年度	改良未改良	改良年度	備考
1	5.0	7.3 2.4	1.0 1.0					8.3 3.4	as			未		
2	4.3	2.4 2.2	1.0 1.0					3.4 3.2	"			"		
3	8.7	2.2 2.2	1.0 1.0					3.2 3.2	"			"		
4	5.9	2.2 2.4	1.0 1.0					3.2 3.4	"			"		
5	4.8	2.4 3.1	1.0 1.0					3.4 4.1	"			"		
6	11.5	3.1 4.4	1.0 1.0					4.1 5.4	"			"		
7	2.4	4.4 7.4	1.0 1.0					5.4 8.4	"			"		
計	42.6													

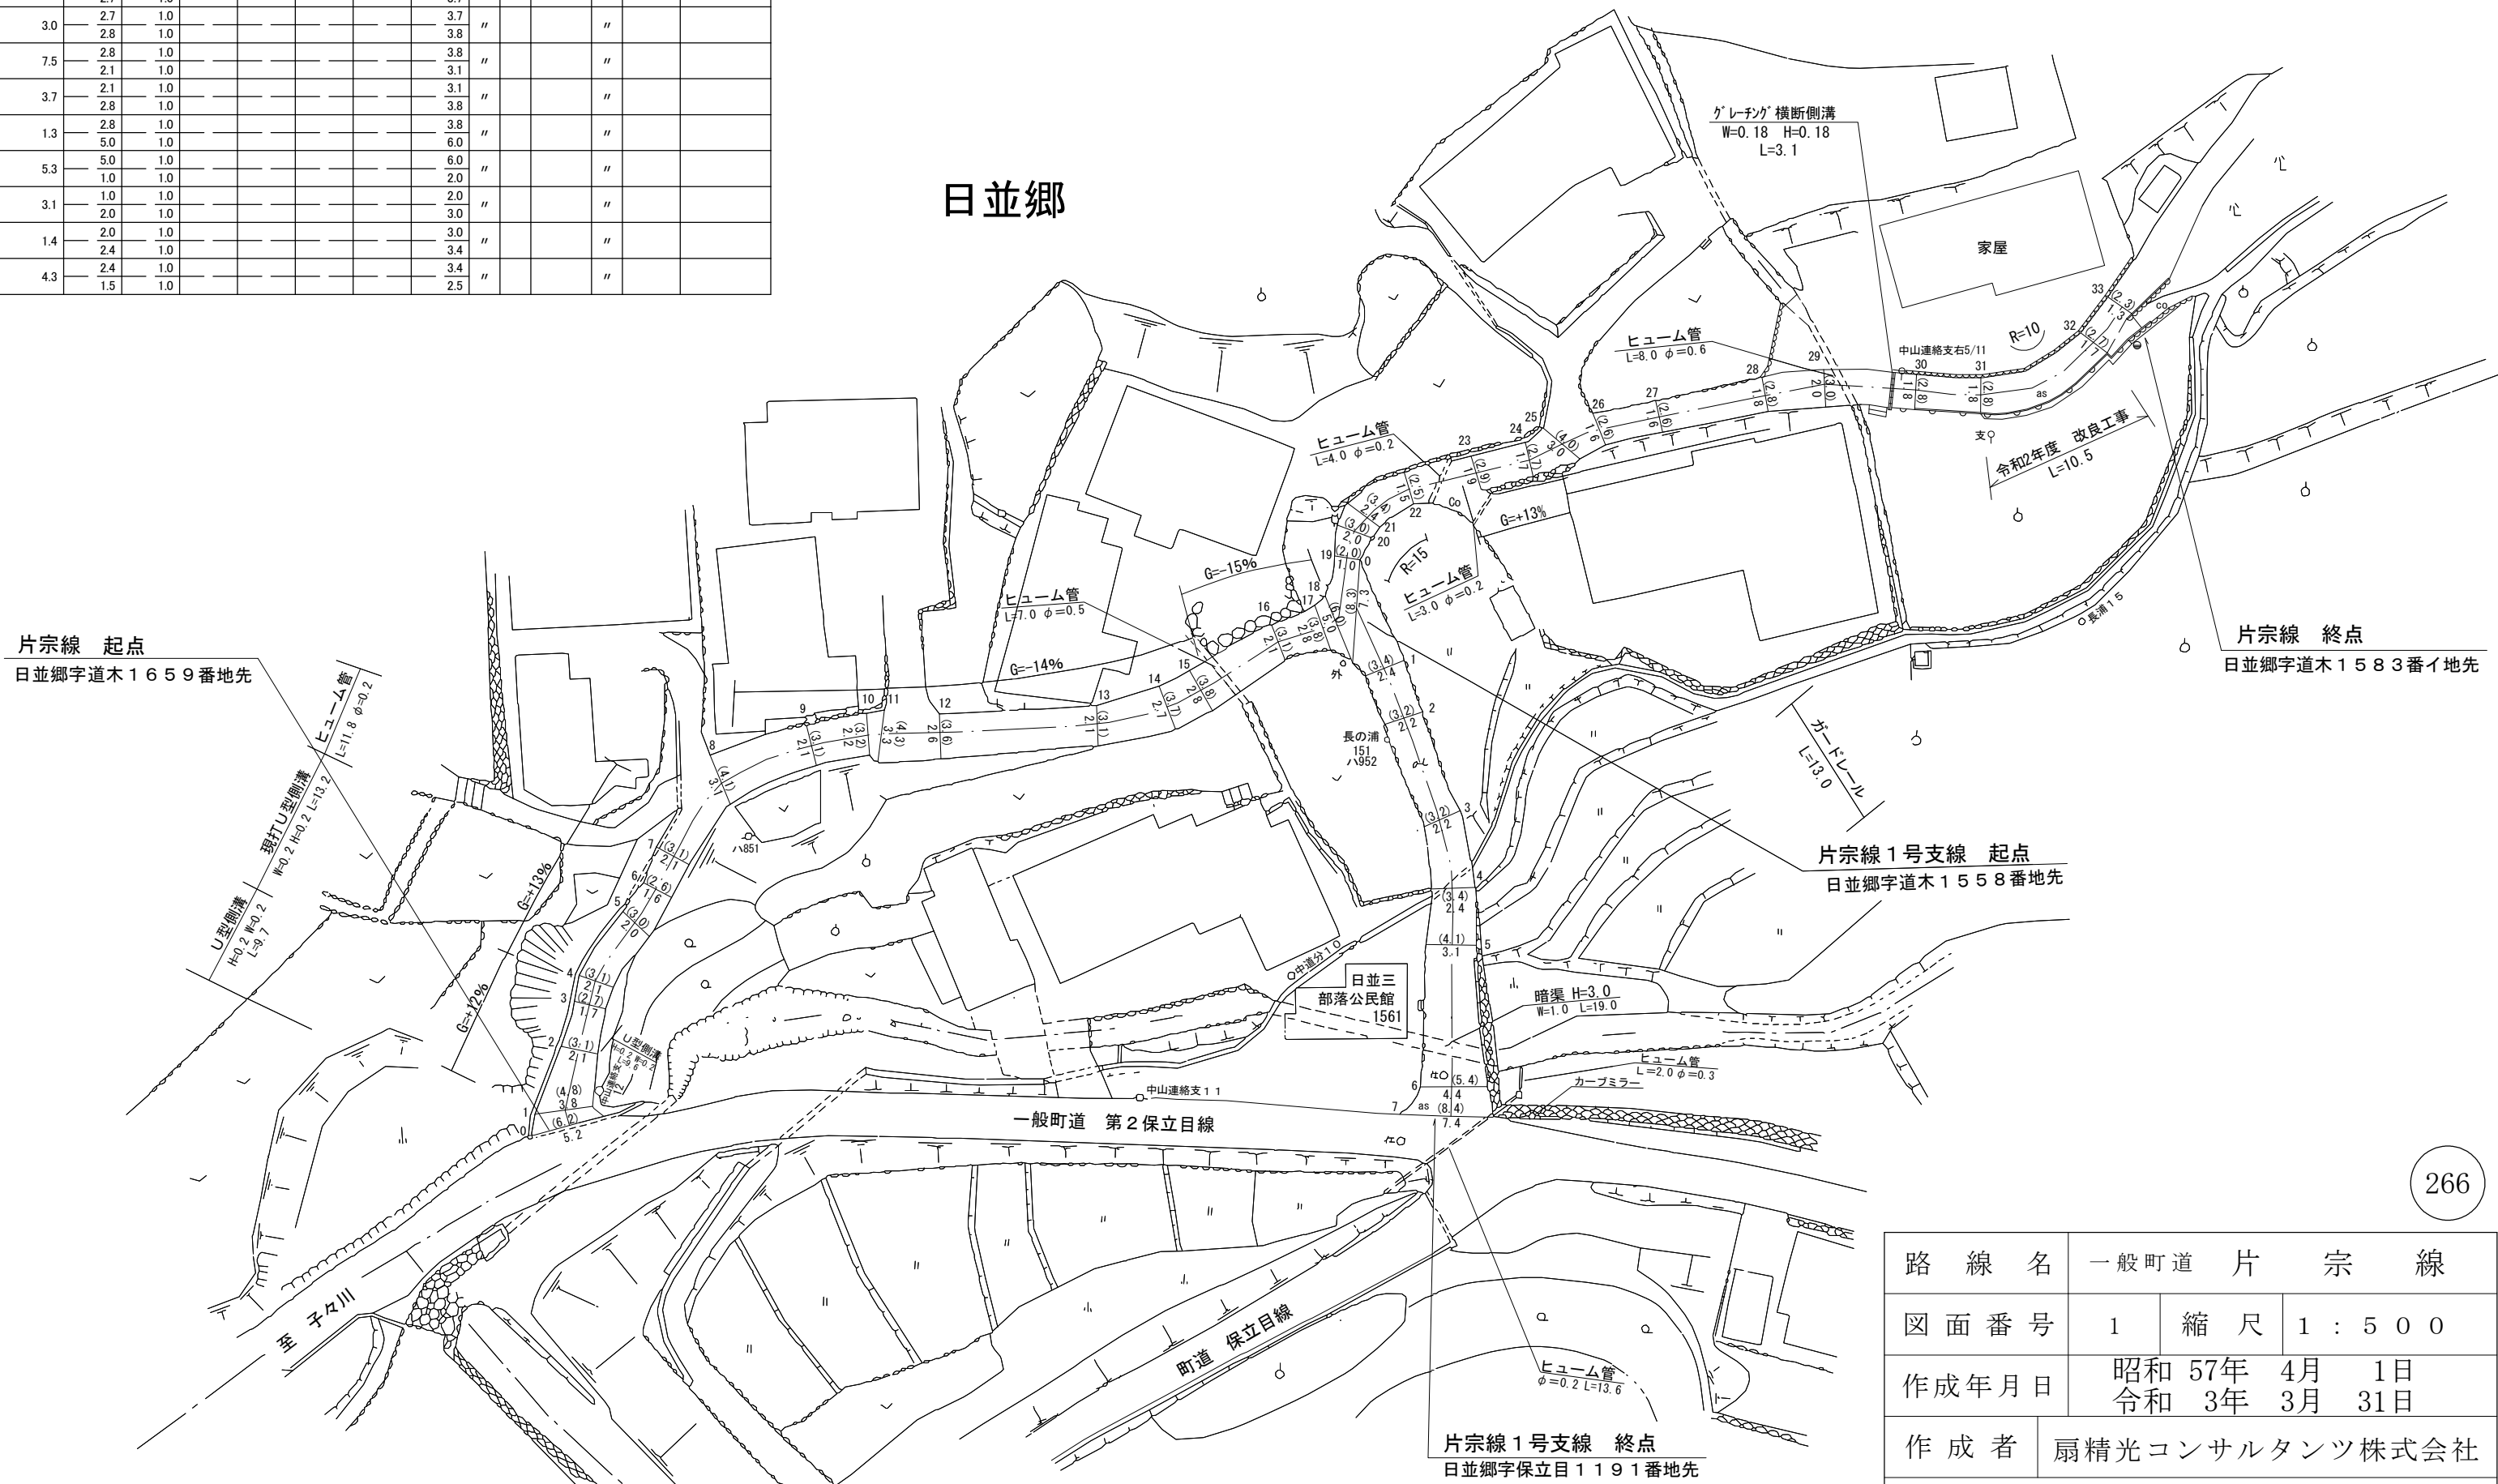

路線名	一般町道 片宗線		
図面番号	1	縮尺	1 : 500
作成年月日	昭和 57年 4月 1日 令和 3年 3月 31日		
作成者	扇精光コンサルタンツ株式会社		
時津町役場			