



整理番号	区間長	車道幅員	路肩幅員	歩道等幅員(右)	歩道等幅員(左)	待避所幅員	中央帯幅員	全幅員	路面種別	設計C/B/R	舗装年度	改良未改良	改良年度	備考
1	4.8	2.9 5.2	1.0 1.0					3.9 6.2	as			未		
2	6.3	5.2 12.8	1.0 1.0					6.2 13.8	"			"		
3	(77.2)													重用区間
4	6.1	6.1 3.6	1.6 6.0					7.7 9.6	as			未		
5	7.4	3.6 1.9	6.0 8.5					9.6 10.4	"			"		
6	6.6	1.8 2.4	1.0 1.0					2.8 3.4	"			"		
7	12.7	2.4 1.8	1.0 1.0					3.4 2.8	"			"		
8	20.1	1.8 2.5	1.0 1.0					2.8 3.5	"			"		
9	24.4	1.2 2.3	1.0 1.0					2.2 3.3	"			"		
10	9.4	2.3 2.0	1.0 1.0					3.3 3.0	"			"		
11	6.6	2.0 0.6	1.0 1.0					3.0 1.6	"			"		
12	3.3	0.6 2.3	1.0 1.0					1.6 3.3	"			"		
13	10.0	2.3 3.0	1.0 1.0					3.3 4.0	"			"		
14	6.3	3.0 3.2	1.0 1.0					4.0 4.2	"			"		
15	10.5	3.2 4.0	1.0 1.0					4.2 5.0	"			"		
16	4.9	4.0 4.4	1.0 1.0					5.0 5.4	"			"		
17	(10.7)													重用区間
18	13.3	5.3 3.7	1.0 1.0					6.3 4.7	as	2011	改	2011		
計	152.7 (240.6)													

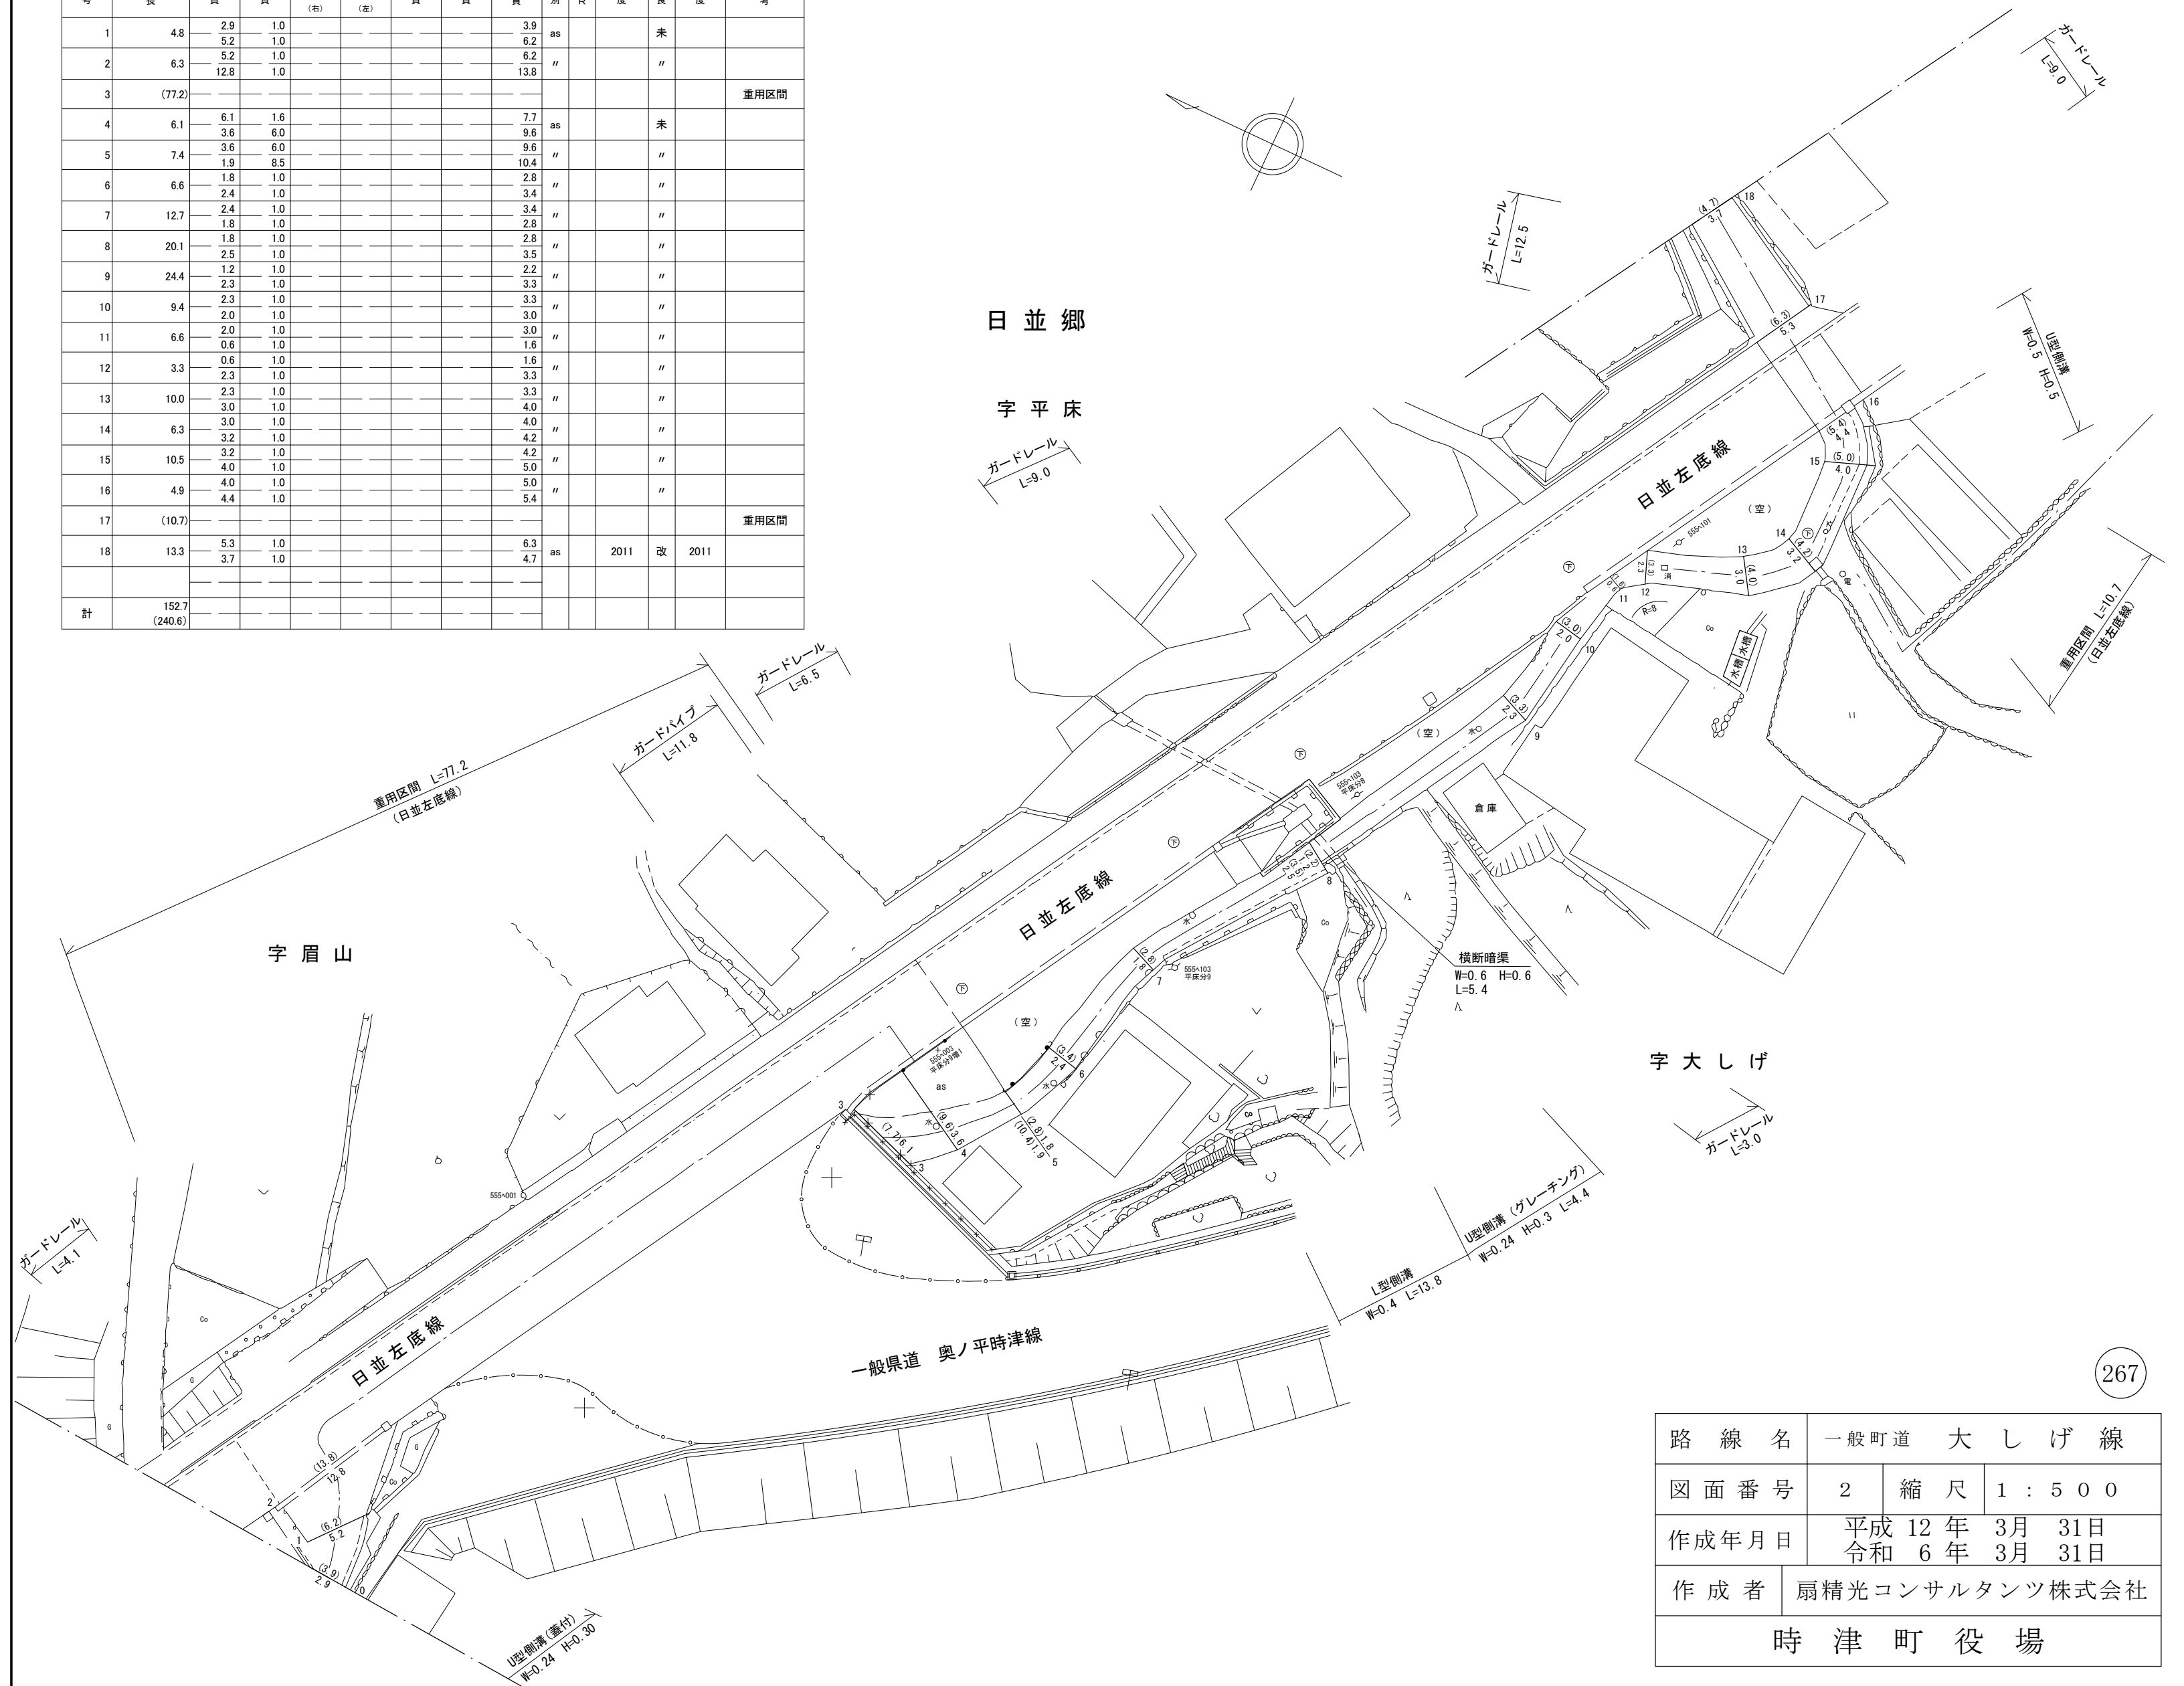

路線名	一般町道 大しげ線		
図面番号	2	縮尺	1 : 5 0 0
作成年月日	平成 12 年 3 月 31日 令和 6 年 3 月 31日		
作成者	扇精光コンサルタンツ株式会社		
時津町役場			

整理番号	区間長	車道巾員	路肩巾員	歩道等巾員(右)	歩道等巾員(左)	待避所巾員	中央帯巾員	全巾員	路面種別	設計C B R	舗装年度	改良未改良	改良年度	備考
1	10.8	3.7	1.0					4.7	2.5	2011	改	2011		
2	4.5	3.2	1.0					4.2		99		99		
3	12.9	3.5	1.0					4.5						
4	5.6	3.2	1.0					4.2						
5	5.5	3.2	1.0					4.2						
6	5.2	3.0	1.0					4.0				未		
7	6.2	3.3	1.0					4.3						
8	6.8	3.3	1.0					4.3						
9	7.3	3.0	1.0					4.0						
10	8.6	3.2	1.0					4.2						
11	9.1	3.2	1.0					4.2						
12	16.5	3.2	1.0					4.2						
13	1.7	3.2	1.0					4.2						
14	5.3	3.2	1.0					4.2						
15	4.9	3.4	1.0					4.4						
16	6.2	3.7	1.0					4.7						
17	5.9	3.2	1.0					4.2						
18	13.1	3.2	1.0					4.2						
19	6.3	3.5	1.0					4.5						
20	3.4	3.2	1.0					4.2						
21	4.2	3.2	1.0					4.2						
22	7.3	3.2	1.0					4.2						
23	3.6	3.3	1.0					4.3						
24	20.6	3.7	1.0					4.7						
25	5.2	3.6	1.0					4.6						
26	2.5	3.3	1.0					4.3						
27	3.7	3.0	1.0					4.0						
計	194.9							9.8						

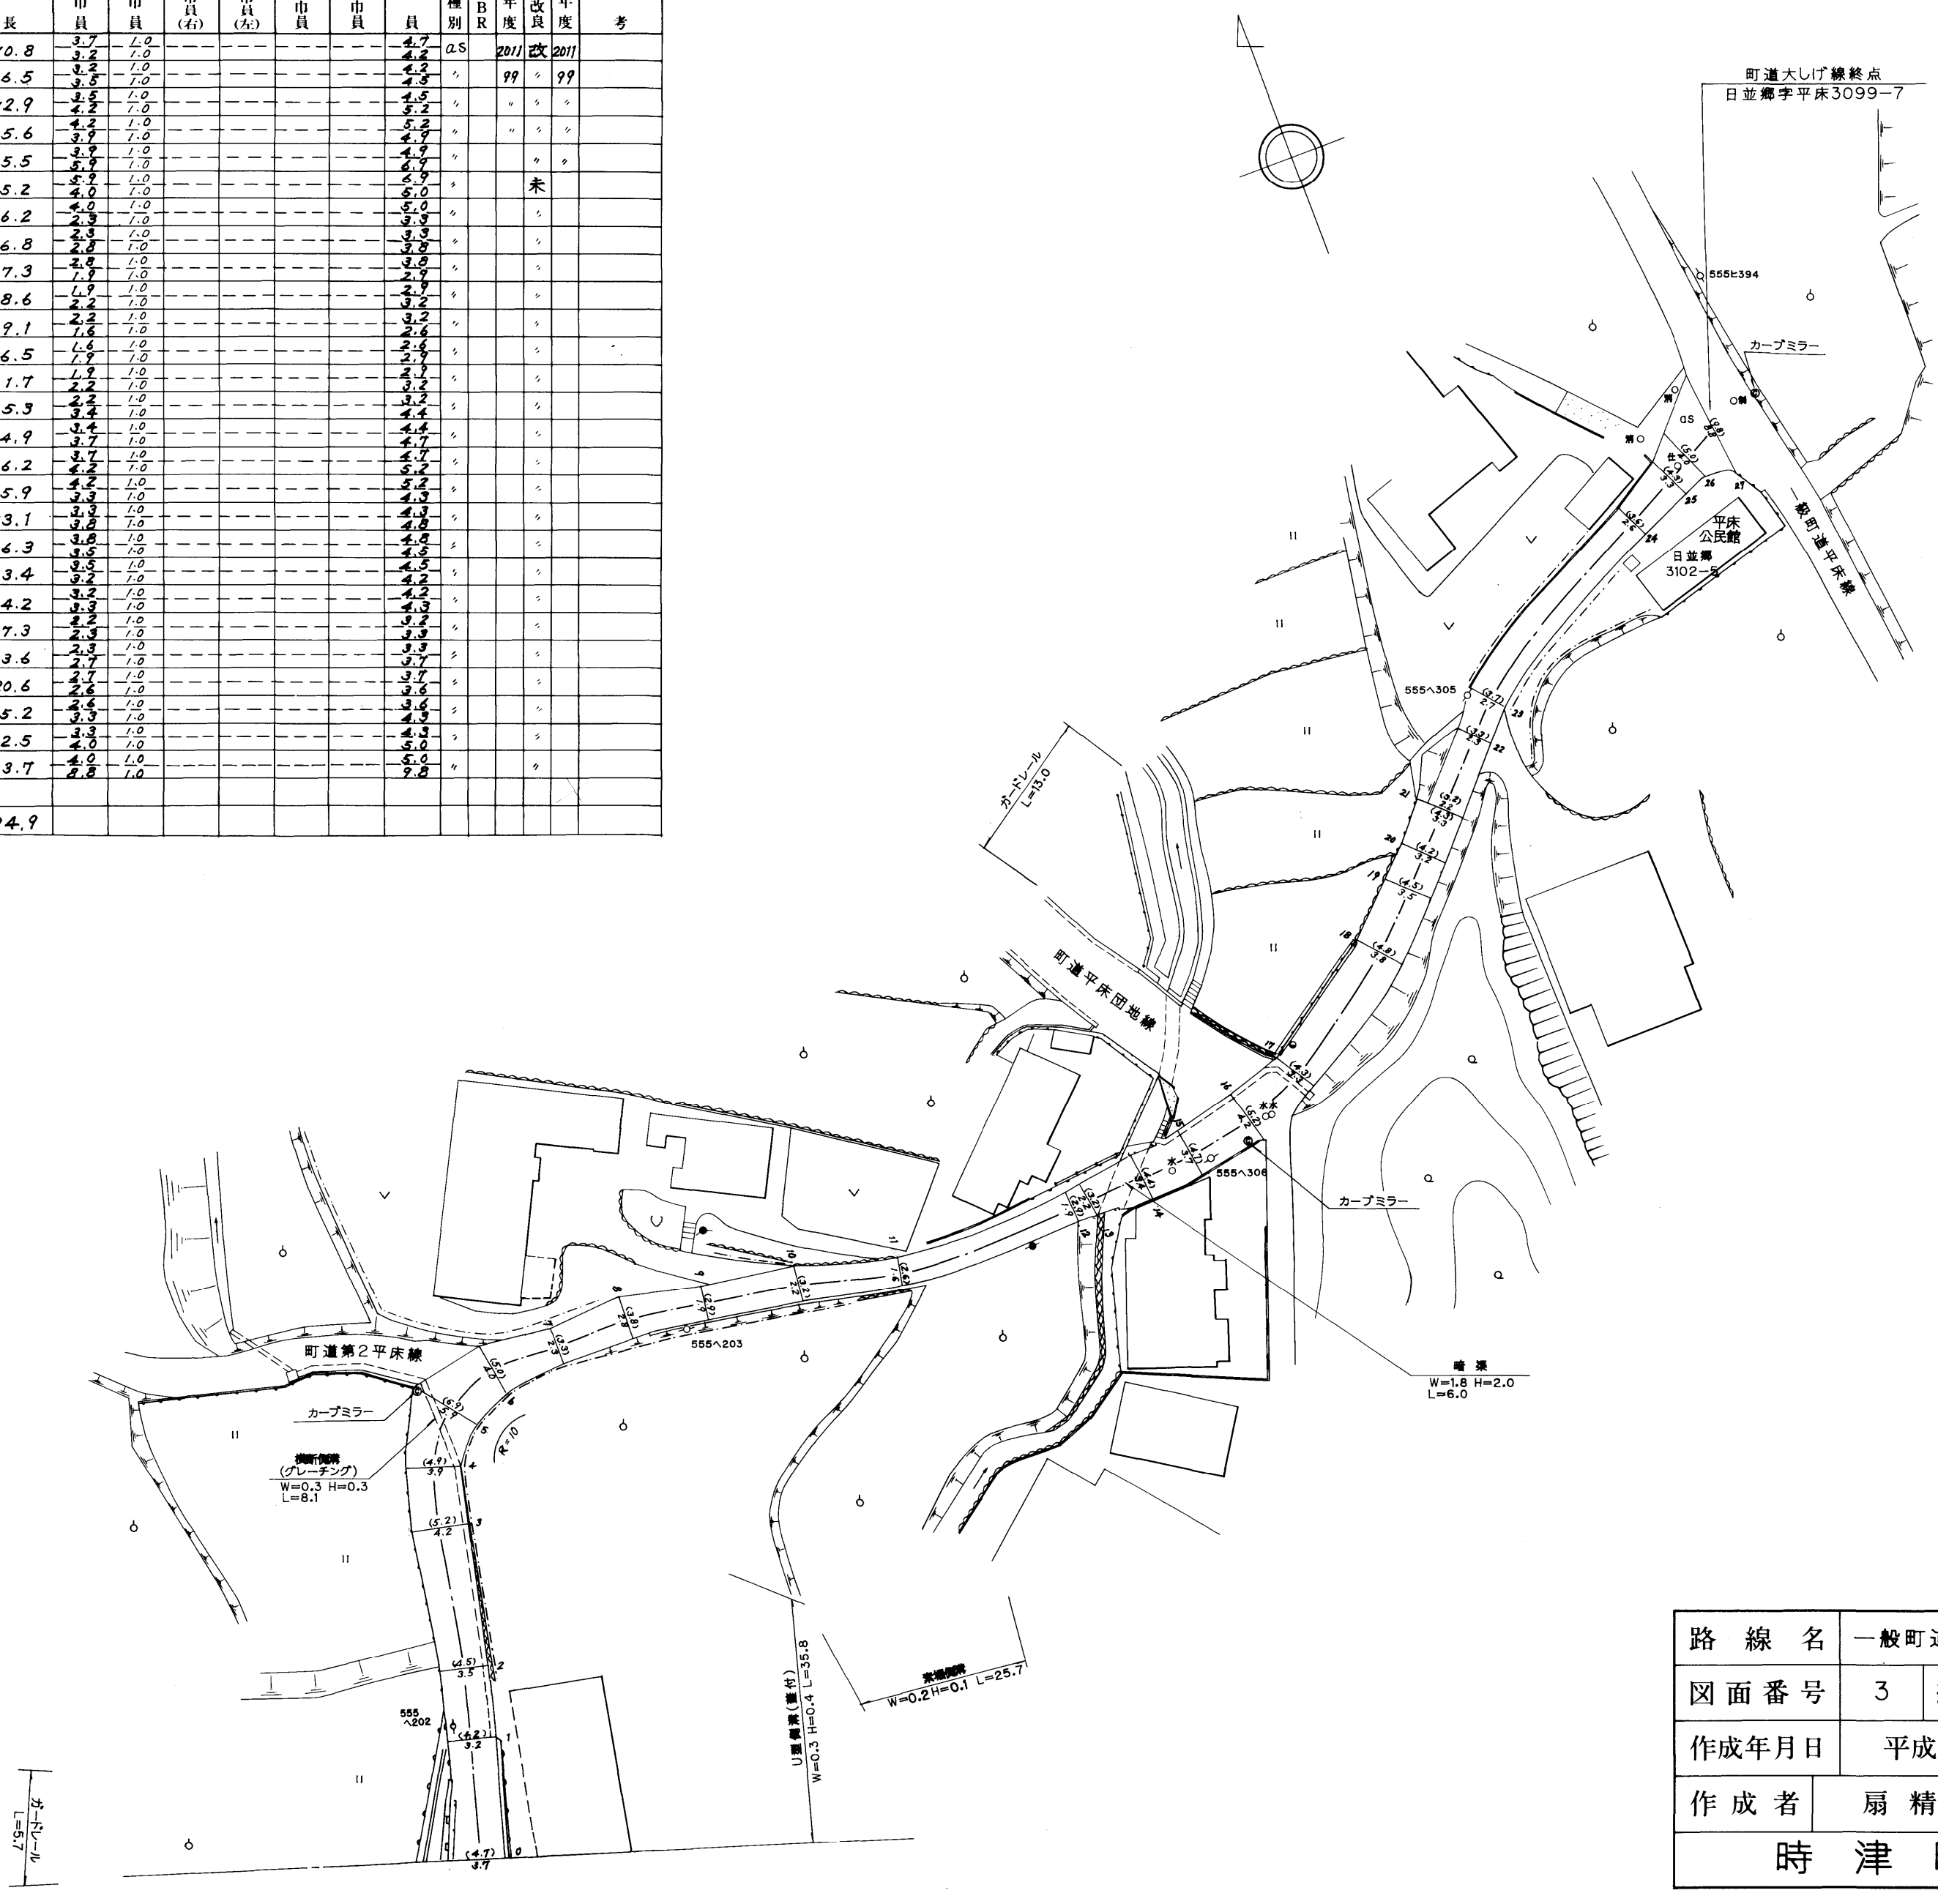

路線名	一般町道大しげ線		
図面番号	3	縮尺	1:500
作成年月日	平成 12 年 3 月 31 日 24		
作成者	扇精光株式会社		
時津町役場			