



路線番号	村市区	車道幅員	路肩幅員	歩道幅員		中央帯幅員	全幅員	路面種別	RDC付設	舗装年度	改良未改良	改良年度	備考
				(右)	(左)								
1	10.3	5.0	1.0				6.0	as		2016	改	2016	
		5.0	1.0				6.0						
2	13.6	5.0	1.0				6.0	as		2016	改	2016	
		3.0	1.0				4.0						
3	3.4	12.4	1.0				13.4	as		2016	改	2016	
		5.0	1.0				6.0						
4	7.3	5.0	1.0				6.0	as		2016	改	2016	
		5.0	1.0				6.0						
5	3.6	8.6	1.0				9.6	as		2016	改	2016	
		5.0	1.0				6.0						
6	9.6	5.0	1.0				6.0	as		2016	改	2016	
		5.0	1.0				6.0						
7	13.3	5.0	1.0				6.0	as		2016	改	2016	
		5.0	1.0				6.0						
8	2.1	5.0	1.0				6.0	as		2016	改	2016	
		9.0	1.0				10.0						
9	2.5	17.0	1.0				18.0	as		2016	改	2016	
		15.1	1.0				16.1						
計	65.7												

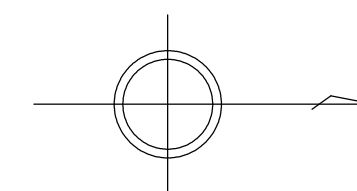

日並郷

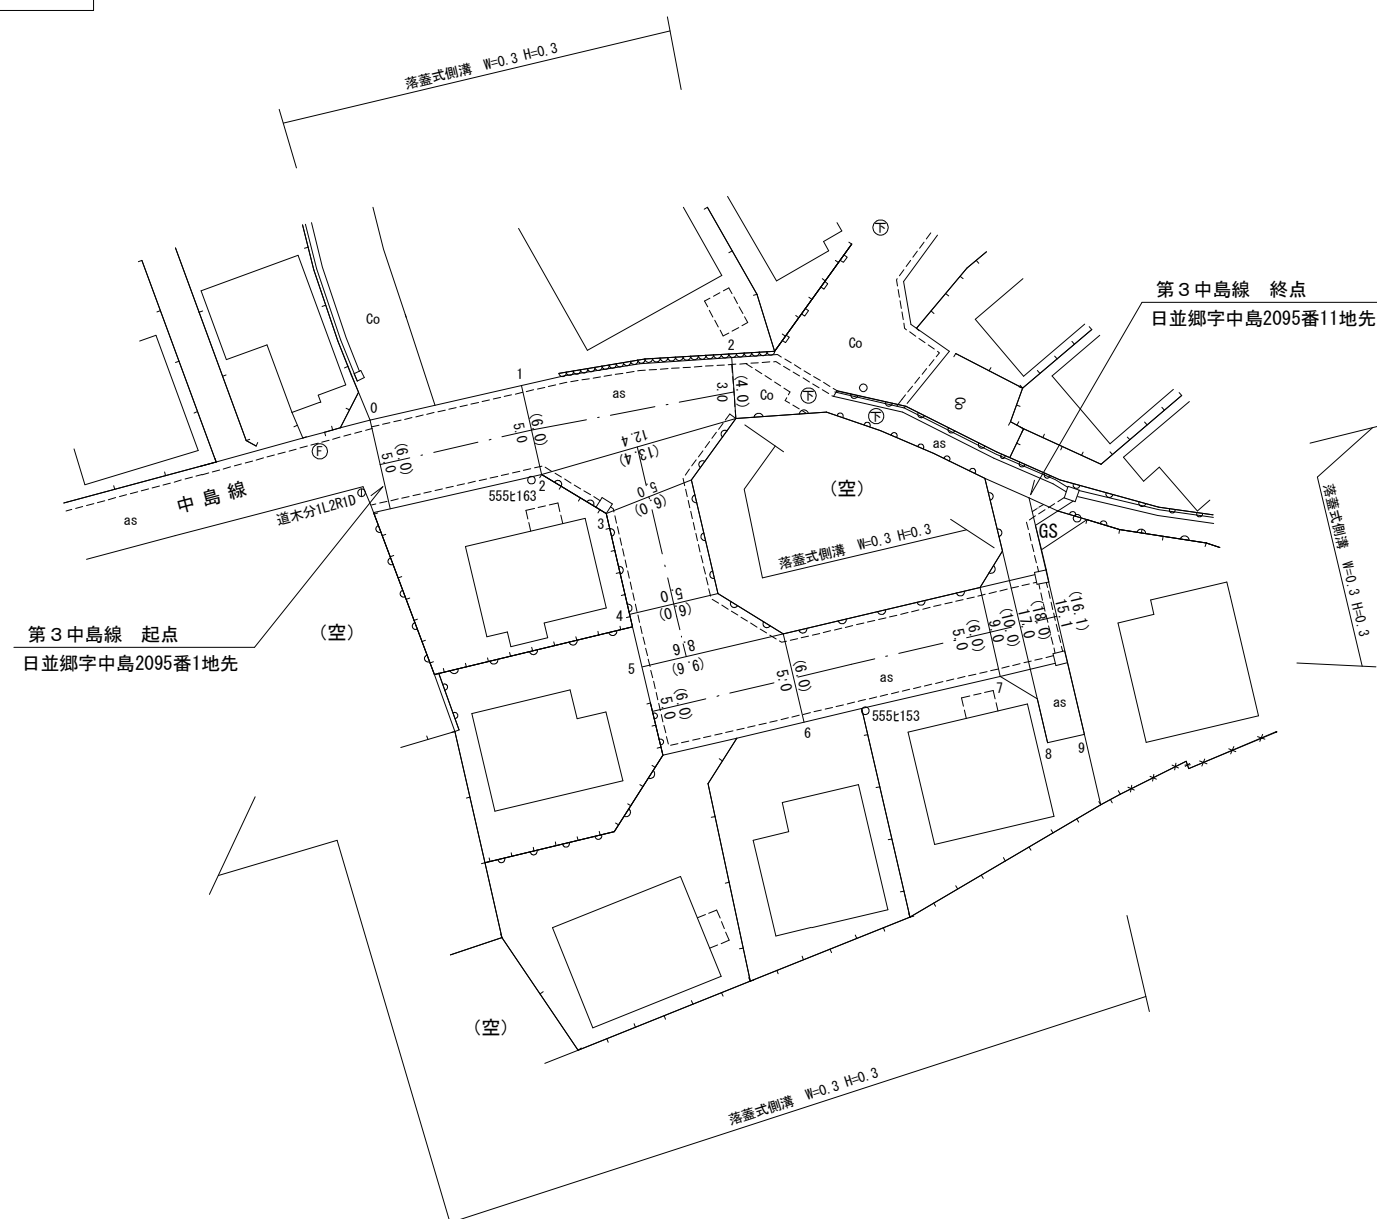

路線名	一般町道 第3中島線		
図面番号	1	縮尺	1:500
作成年月日	平成29年 3月31日		
作成者	扇精光コンサルタンツ株式会社		
時津町役場			