


日並郷

海

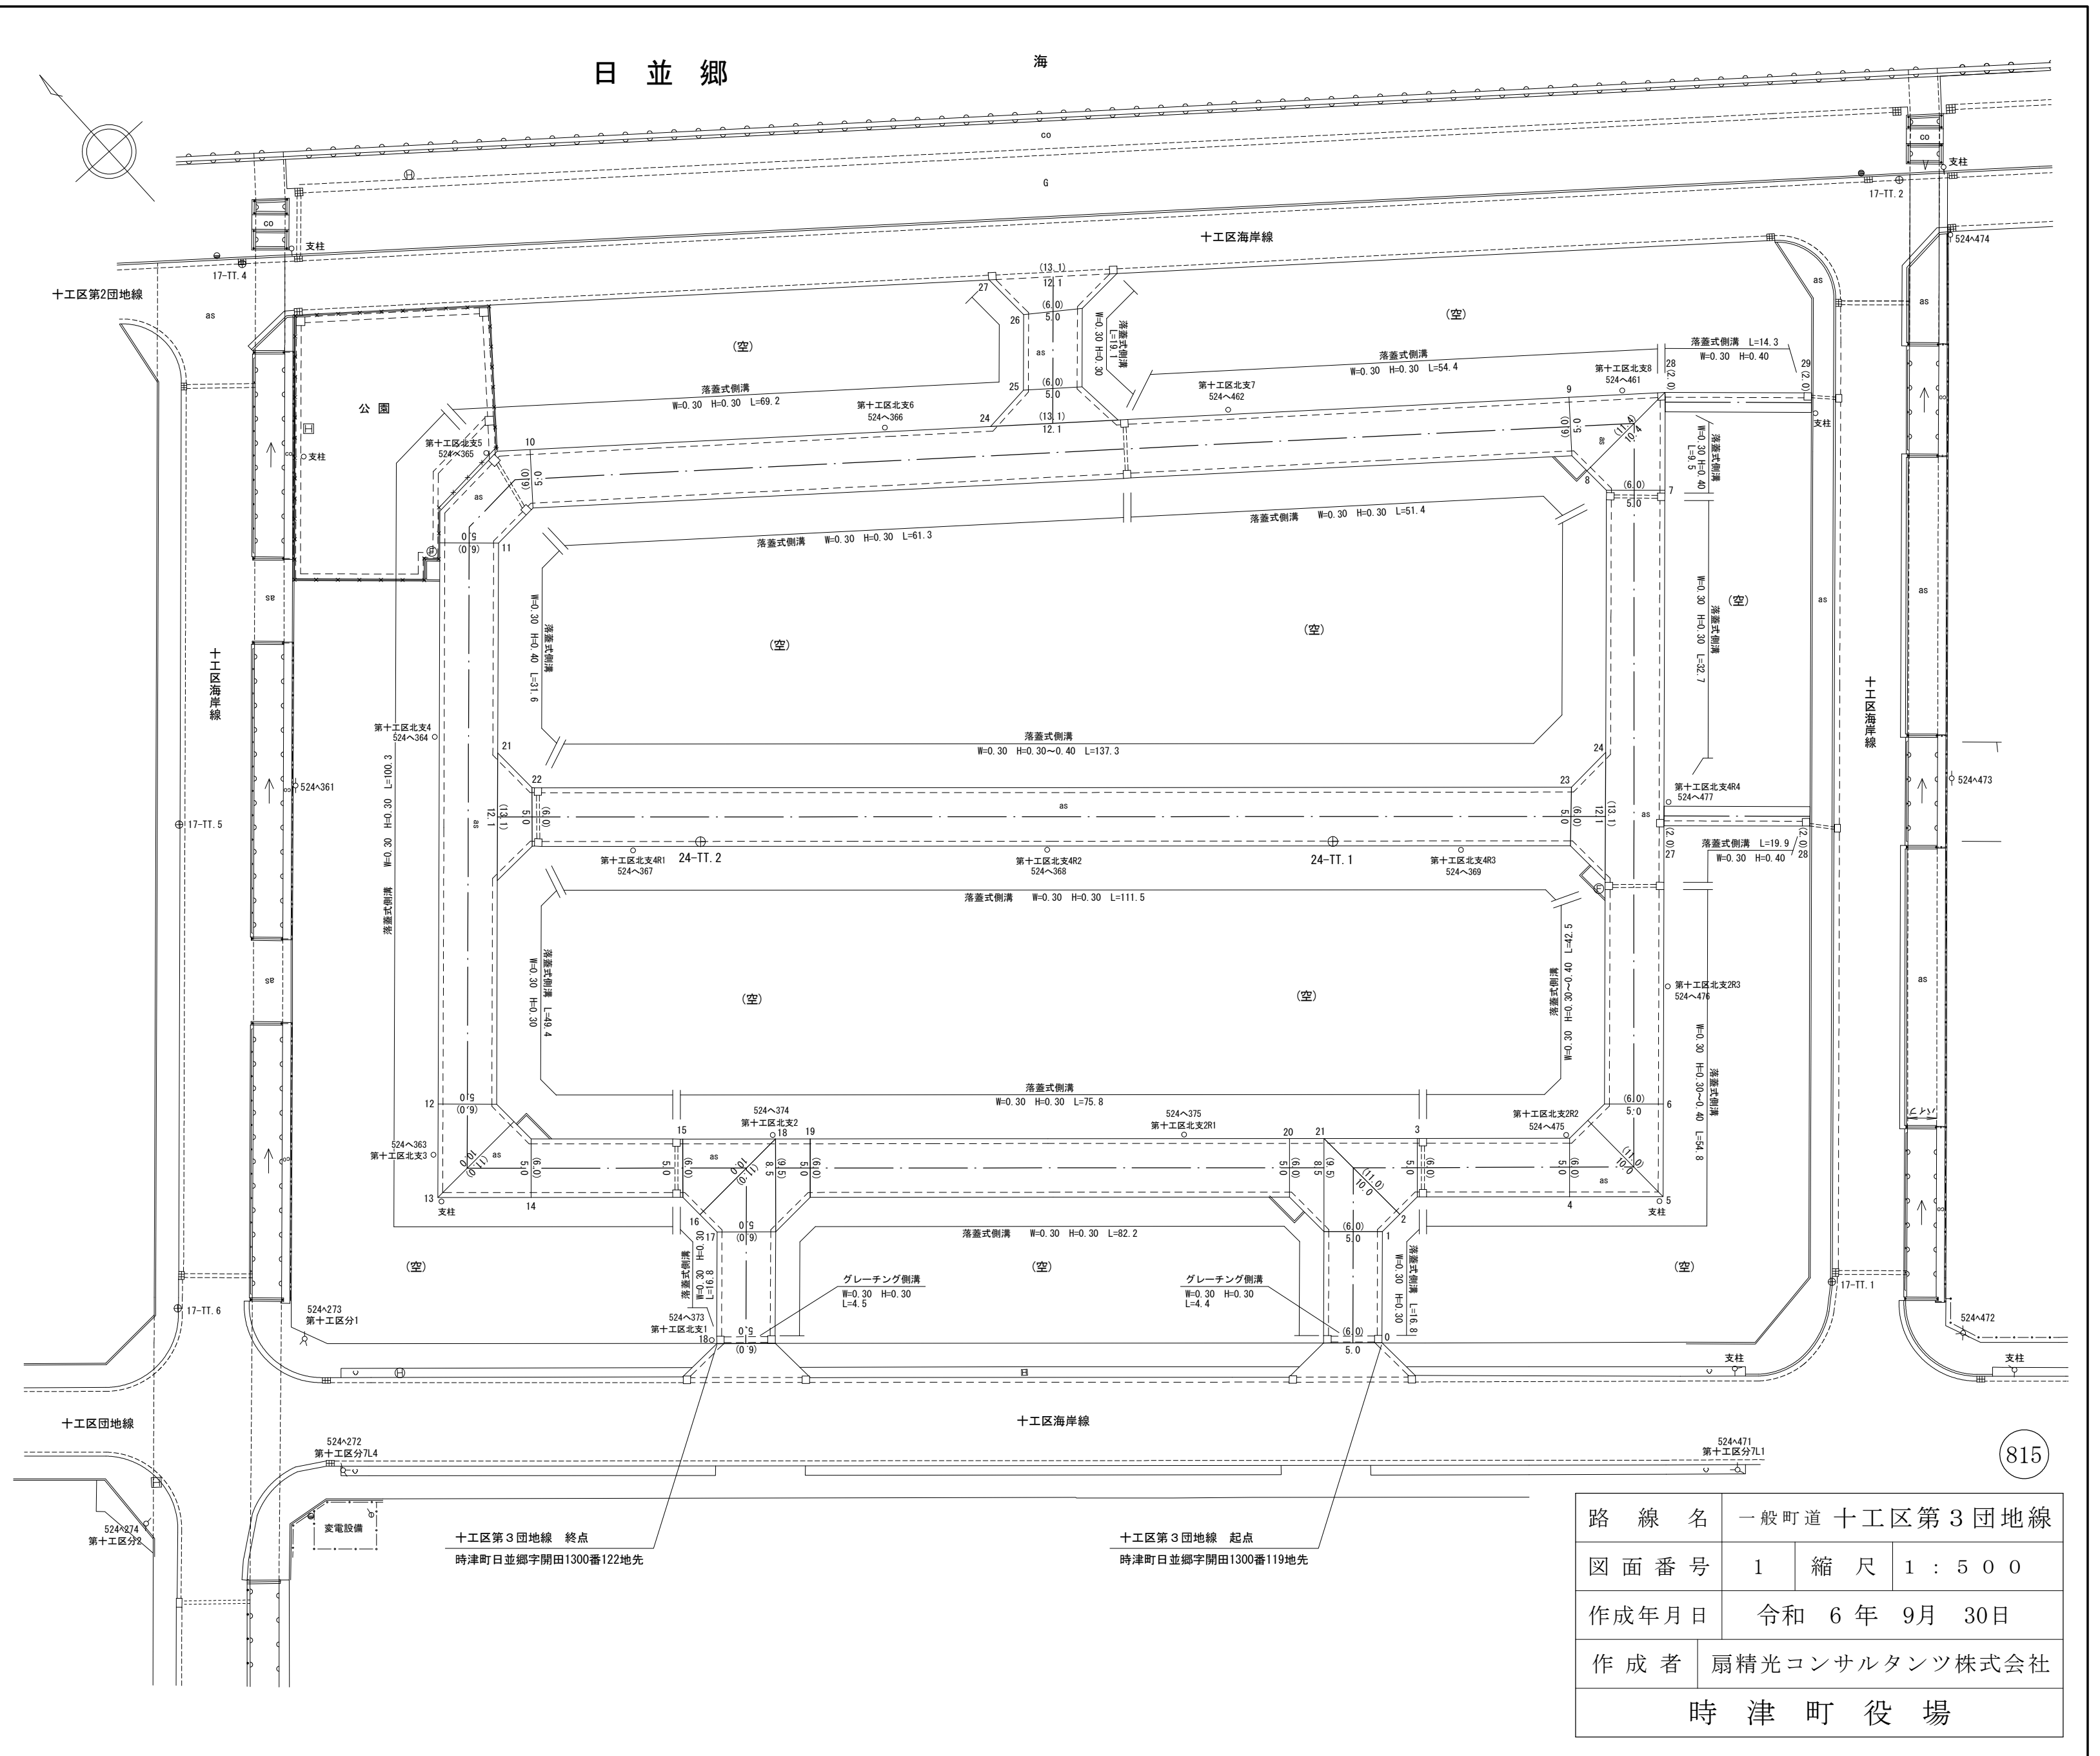

路線名	一般町道 十工区第3団地線		
図面番号	1	縮尺	1 : 500
作成年月日	令和 6 年 9 月 30 日		
作成者	扇精光コンサルタンツ株式会社		
時津町役場			

十工区第3団地線 終点
時津町日並郷字開田1300番122地先

十工区第3団地線 起点
時津町日並郷字開田1300番119地先

整理 番号	区 間 長	車 道 幅 員	路 肩 幅 員	歩 道 幅 員 (右)	歩 道 幅 員 (左)	特 設 所 幅 員	中 央 帯 幅 員	全 幅 員	路 面 種 別	設 計 C B R	舗 装 年 度	改 良 未 改 良	改 良 年 度	備 考
1	11.4	5.0 5.0	1.0 1.0					6.0 6.0	as		2024	改	2024	
2	6.5	5.0 10.0	1.0 1.0					6.0 11.0	"		"	"	"	
3	6.6	10.0 5.0	1.0 1.0					11.0 6.0	"		"	"	"	
4	15.6	5.0 5.0	1.0 1.0					6.0 6.0	"		"	"	"	
5	6.5	5.0 10.0	1.0 1.0					6.0 11.0	"		"	"	"	
6	6.5	10.0 5.0	1.0 1.0					11.0 6.0	"		"	"	"	
7	63.0	5.0 5.0	1.0 1.0					6.0 6.0	"		"	"	"	
8	6.9	5.0 10.4	1.0 1.0					6.0 11.4	"		"	"	"	
9	6.5	10.4 5.0	1.0 1.0					11.4 6.0	"		"	"	"	
10	106.7	5.0 5.0	1.0 1.0					6.0 6.0	"		"	"	"	
11	10.1	5.0 5.0	1.0 1.0					6.0 6.0	"		"	"	"	
12	57.6	5.0 5.0	1.0 1.0					6.0 6.0	"		"	"	"	
13	6.5	10.0 10.0	1.0 1.0					6.0 11.0	"		"	"	"	
14	6.5	10.0 5.0	1.0 1.0					11.0 6.0	"		"	"	"	
15	15.6	5.0 5.0	1.0 1.0					6.0 6.0	"		"	"	"	
16	6.5	5.0 10.0	1.0 1.0					6.0 11.0	"		"	"	"	
17	6.5	10.0 5.0	1.0 1.0					11.0 6.0	"		"	"	"	
18	11.5	5.0 5.0	1.0 1.0					6.0 6.0	"		"	"	"	
19	3.5	8.5 5.0	1.0 1.0					9.5 6.0	"		"	"	"	
20	49.2	5.0 5.0	1.0 1.0					6.0 6.0	"		"	"	"	
21	3.5	5.0 8.5	1.0 1.0					6.0 9.5	"		"	"	"	
22	3.5	12.1 5.0	1.0 1.0					13.1 6.0	"		"	"	"	
23	106.5	5.0 5.0	1.0 1.0					6.0 6.0	"		"	"	"	
24	3.5	5.0 12.1	1.0 1.0					6.0 13.1	"		"	"	"	
25	3.6	12.1 5.0	1.0 1.0					13.1 6.0	"		"	"	"	
26	7.9	5.0 5.0	1.0 1.0					6.0 6.0	"		"	"	"	
27	3.6	5.0 12.1	1.0 1.0					6.0 13.1	"		"	"	"	
28	15.0		2.0 2.0					2.0 2.0	"		"	"	"	交通不能
29	15.0		2.0 2.0					2.0 2.0	"		"	"	"	"
計	571.8													

路線名	一般町道 十工区第3団地線		
図面番号	2	縮尺	1 : 500
作成年月日	令和 6年 9月 30日		
作成者	扇精光コンサルタンツ株式会社		
時津町役場			