
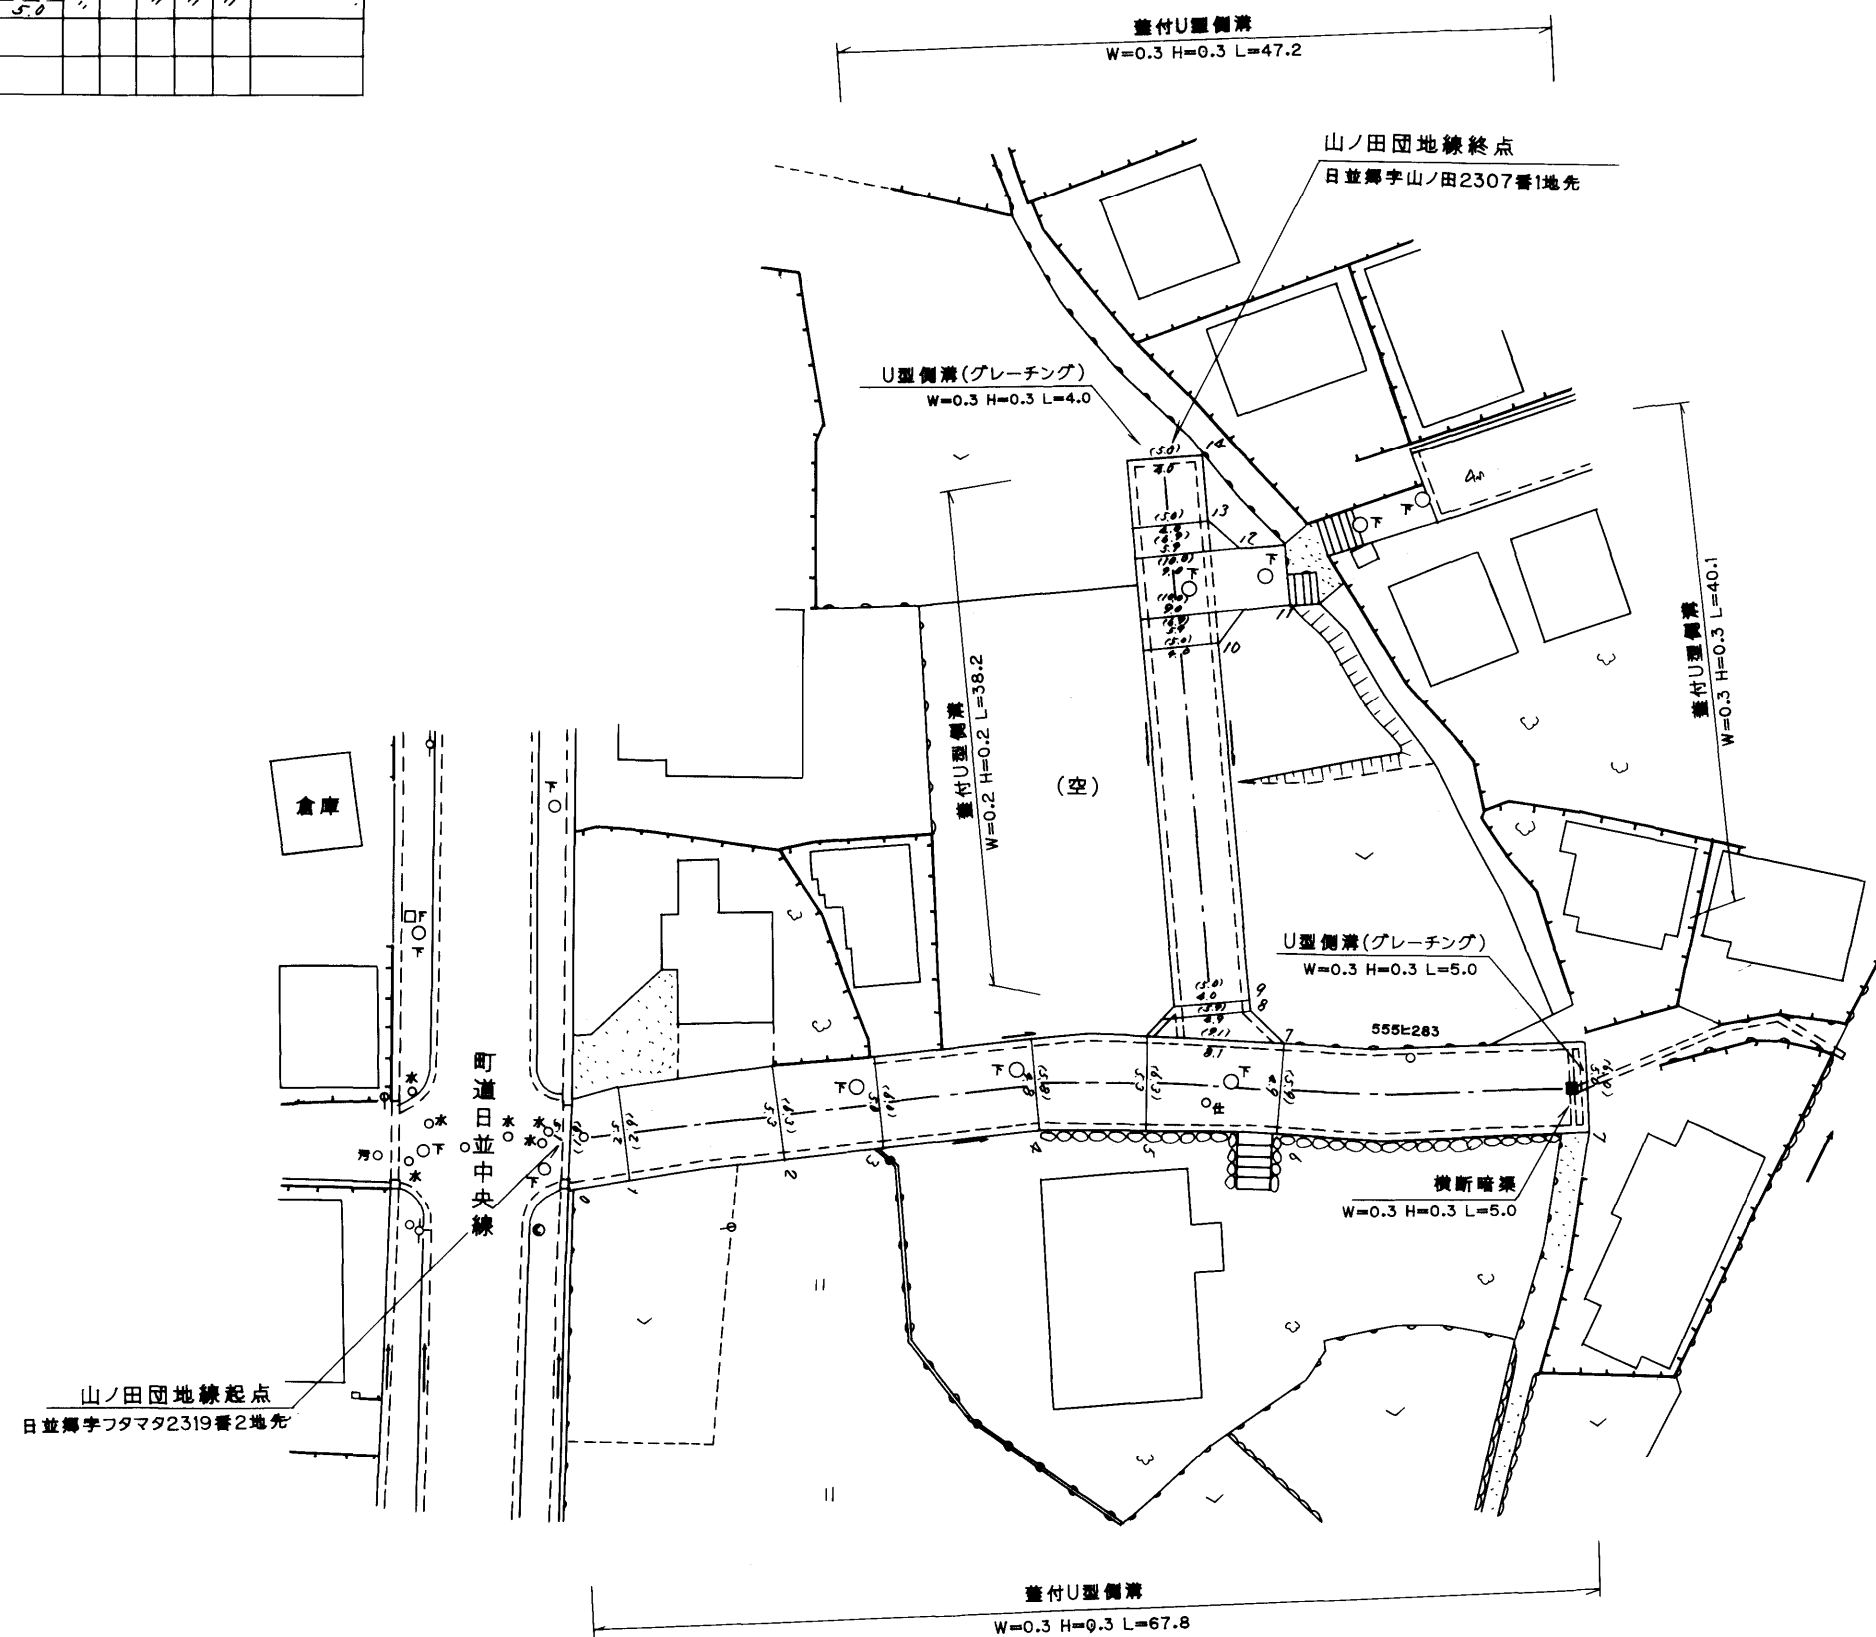


整理番号	区間長	車道巾員	路肩巾員	歩道等巾員(右)	歩道等巾員(左)	待避所巾員	中央帯巾員	全市員	路面種別	設計C B R	舗装年度	改良未改良	改良年度	備考
1	3.5	3.7	1.0					6.7	4a	200	改	200		
2	10.3	3.7	1.0					6.2	"	"	"	"		
3	6.7	3.7	1.0					6.3	"	"	"	"		
4	10.4	3.0	1.0					6.0	"	"	"	"		
5	7.3	3.7	1.0					5.8	"	"	"	"		
6	8.9	3.7	1.0					6.3	"	"	"	"		
7	20.3	3.7	1.0					5.9	"	"	"	"		
8	1.7	3.7	1.0					6.1	"	"	"	"		
9	0.7	3.7	1.0					5.9	"	"	"	"		
10	23.7	3.0	1.0					5.0	"	"	"	"		
11	2.1	3.7	1.0					5.9	"	"	"	"		
12	4.1	3.0	1.0					10.8	"	"	"	"		
13	2.0	3.7	1.0					5.0	"	"	"	"		
14	4.5	3.0	1.0					5.0	"	"	"	"		
計	106.2													

# 日並郷

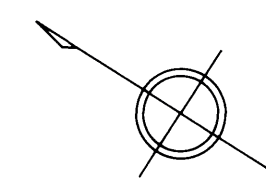

路線名	一般町道 山ノ田団地線		
図面番号	1	縮尺	1:500
作成年月日	平成13年3月31日		
作成者	扇精光株式会社		
<b>時津町役場</b>			