
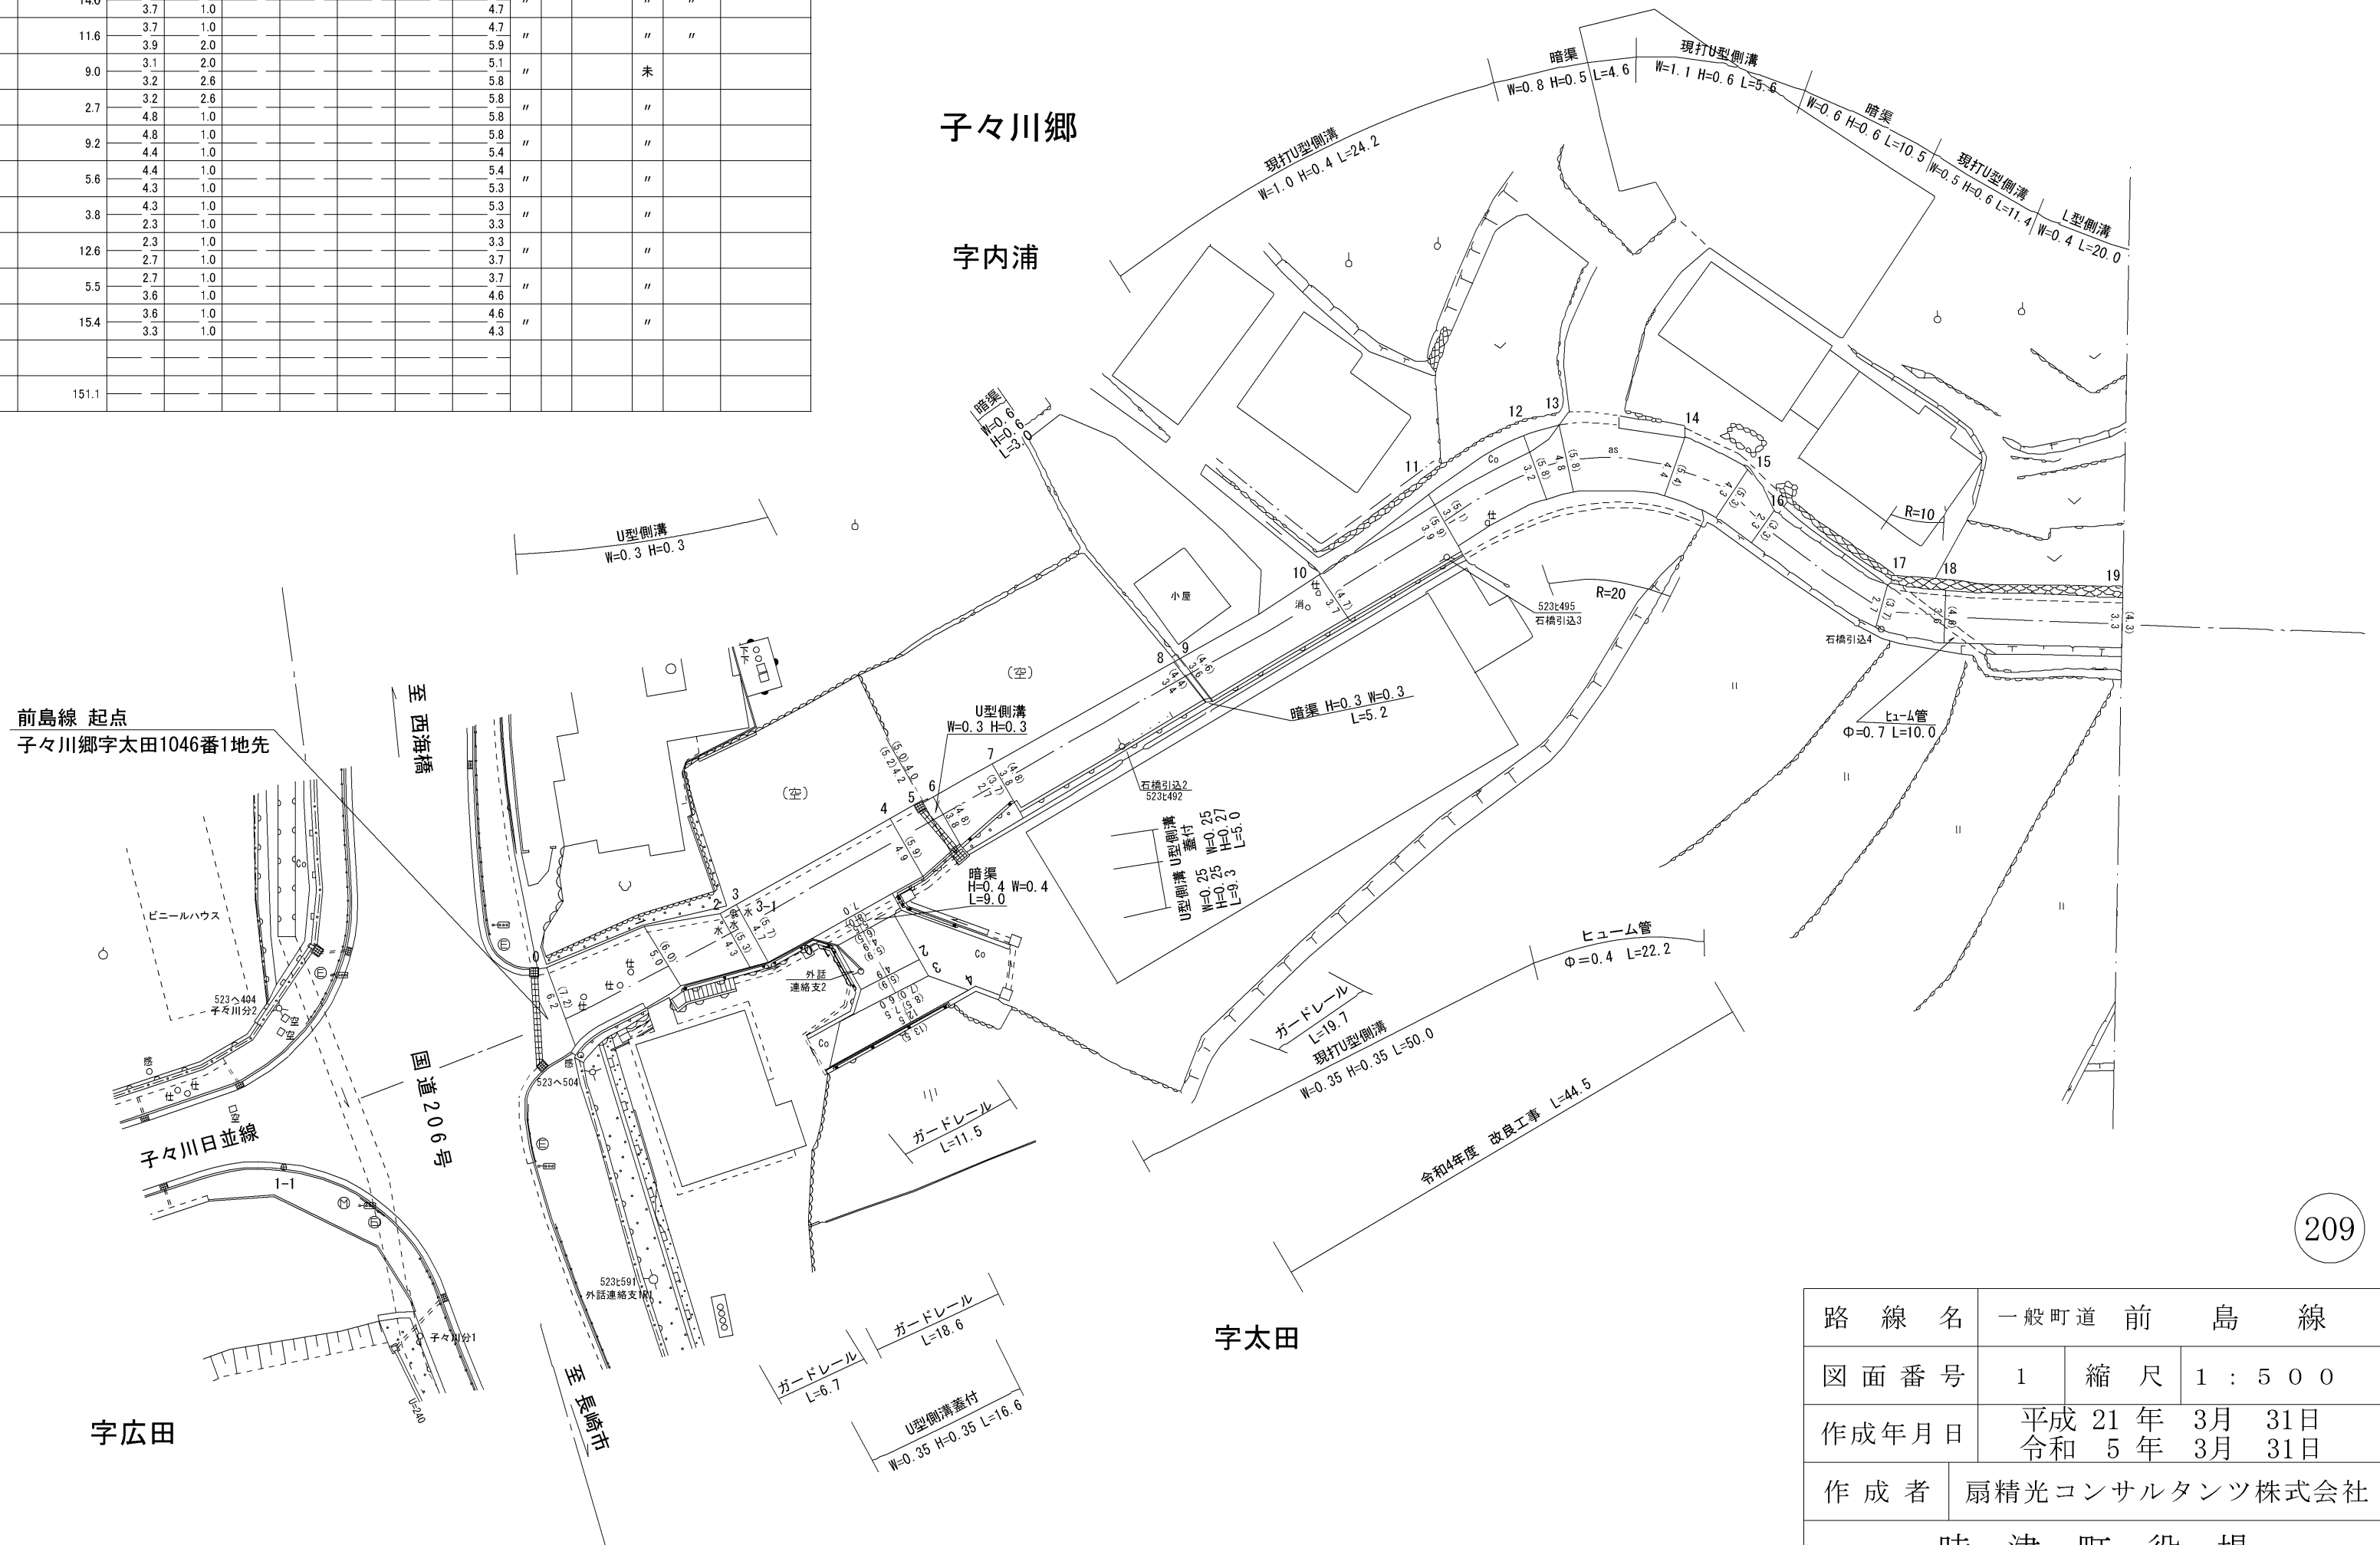


整理番号	区間長	車道幅員	路肩幅員	歩道等幅員(右)	歩道等幅員(左)	待避所幅員	中央帯幅員	全幅員	路面種別	設計C B R	舗装年度	改良未改良	改良年度	備考
1	10.0	6.2	1.0					7.2	as		2019	改	2019	
		5.0	1.0					6.0						
2	6.1	5.0	1.0					6.0	"	"	"	"	"	
		4.3	1.0					5.3						
3	1.6	4.3	1.0					5.3	"	"	"	"	"	
		4.7	1.0					5.7						
4	15.2	4.7	1.0					5.7	"		2008	"	"	
		4.9	1.0					5.9						
5	3.1	4.9	1.0					5.9	"	"	"	"	"	
		4.2	1.0					5.2						
6	1.0	4.0	1.0					5.0	"			未		
		3.8	1.0					4.8						
7	5.8	3.8	1.0					4.8	"			"		
		2.7	1.0					3.7						
8	18.3	3.8	1.0					4.8	"			改	2022	
		3.4	1.0					4.4						
9	0.6	3.4	1.0					4.4	"	"	"	"	"	
		3.6	1.0					4.6						
10	14.0	3.6	1.0					4.6	"	"	"	"	"	
		3.7	1.0					4.7						
11	11.6	3.7	1.0					4.7	"	"	"	"	"	
		3.9	2.0					5.9						
12	9.0	3.1	2.0					5.1	"			未		
		3.2	2.6					5.8						
13	2.7	3.2	2.6					5.8	"	"	"	"	"	
		4.8	1.0					5.8						
14	9.2	4.8	1.0					5.8	"	"	"	"	"	
		4.4	1.0					5.4						
15	5.6	4.4	1.0					5.4	"	"	"	"	"	
		4.3	1.0					5.3						
16	3.8	4.3	1.0					5.3	"	"	"	"	"	
		2.3	1.0					3.3						
17	12.6	2.3	1.0					3.3	"	"	"	"	"	
		2.7	1.0					3.7						
18	5.5	2.7	1.0					3.7	"	"	"	"	"	
		3.6	1.0					4.6						
19	15.4	3.6	1.0					4.6	"	"	"	"	"	
		3.3	1.0					4.3						
計	151.1													

(支線)



1	1.4	7.0	1.0					8.0	as		2008	改	2008	
		5.5	1.0					6.5						
2	4.5	4.9	1.0					5.9	"	"	"	"	"	
		4.9	1.0					5.9						
3	1.5	4.9	1.0					5.9	"	"	"	"	"	
		6.0	1.0					7.0						
4	3.0	7.5	1.0					8.5	"	"	"	"	"	
		12.5	1.0					13.5						
計	10.4													

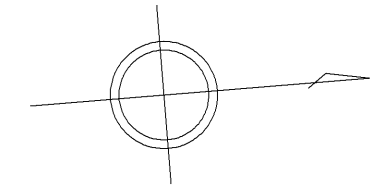

路線名	一般町道 前島線		
図面番号	1	縮尺	1 : 500
作成年月日	平成 21 年 3 月 31 日 令和 5 年 3 月 31 日		
作成者	扇精光コンサルタンツ株式会社		
時津町役場			



整理番号	区間長	車道巾員	路肩巾員	歩道巾員	待避所巾員	分離帯巾員	全巾員	路面種別	設計C/B/R	舗装年度	改良年度	改良未改良	備考
1	16.7	4.0	1.0				5.0	as			永		
2	8.6	3.5					4.5						
3	20.2	3.5					4.5						
4	22.0	4.6					5.4						
5	29.1	4.3					5.3						
6	14.8	4.0					5.0						
7	4.2	3.0					4.0						
8	9.8	3.7					4.5						
9	19.0	3.7					4.7						
10	1.4	4.0					5.0						
計	145.6												

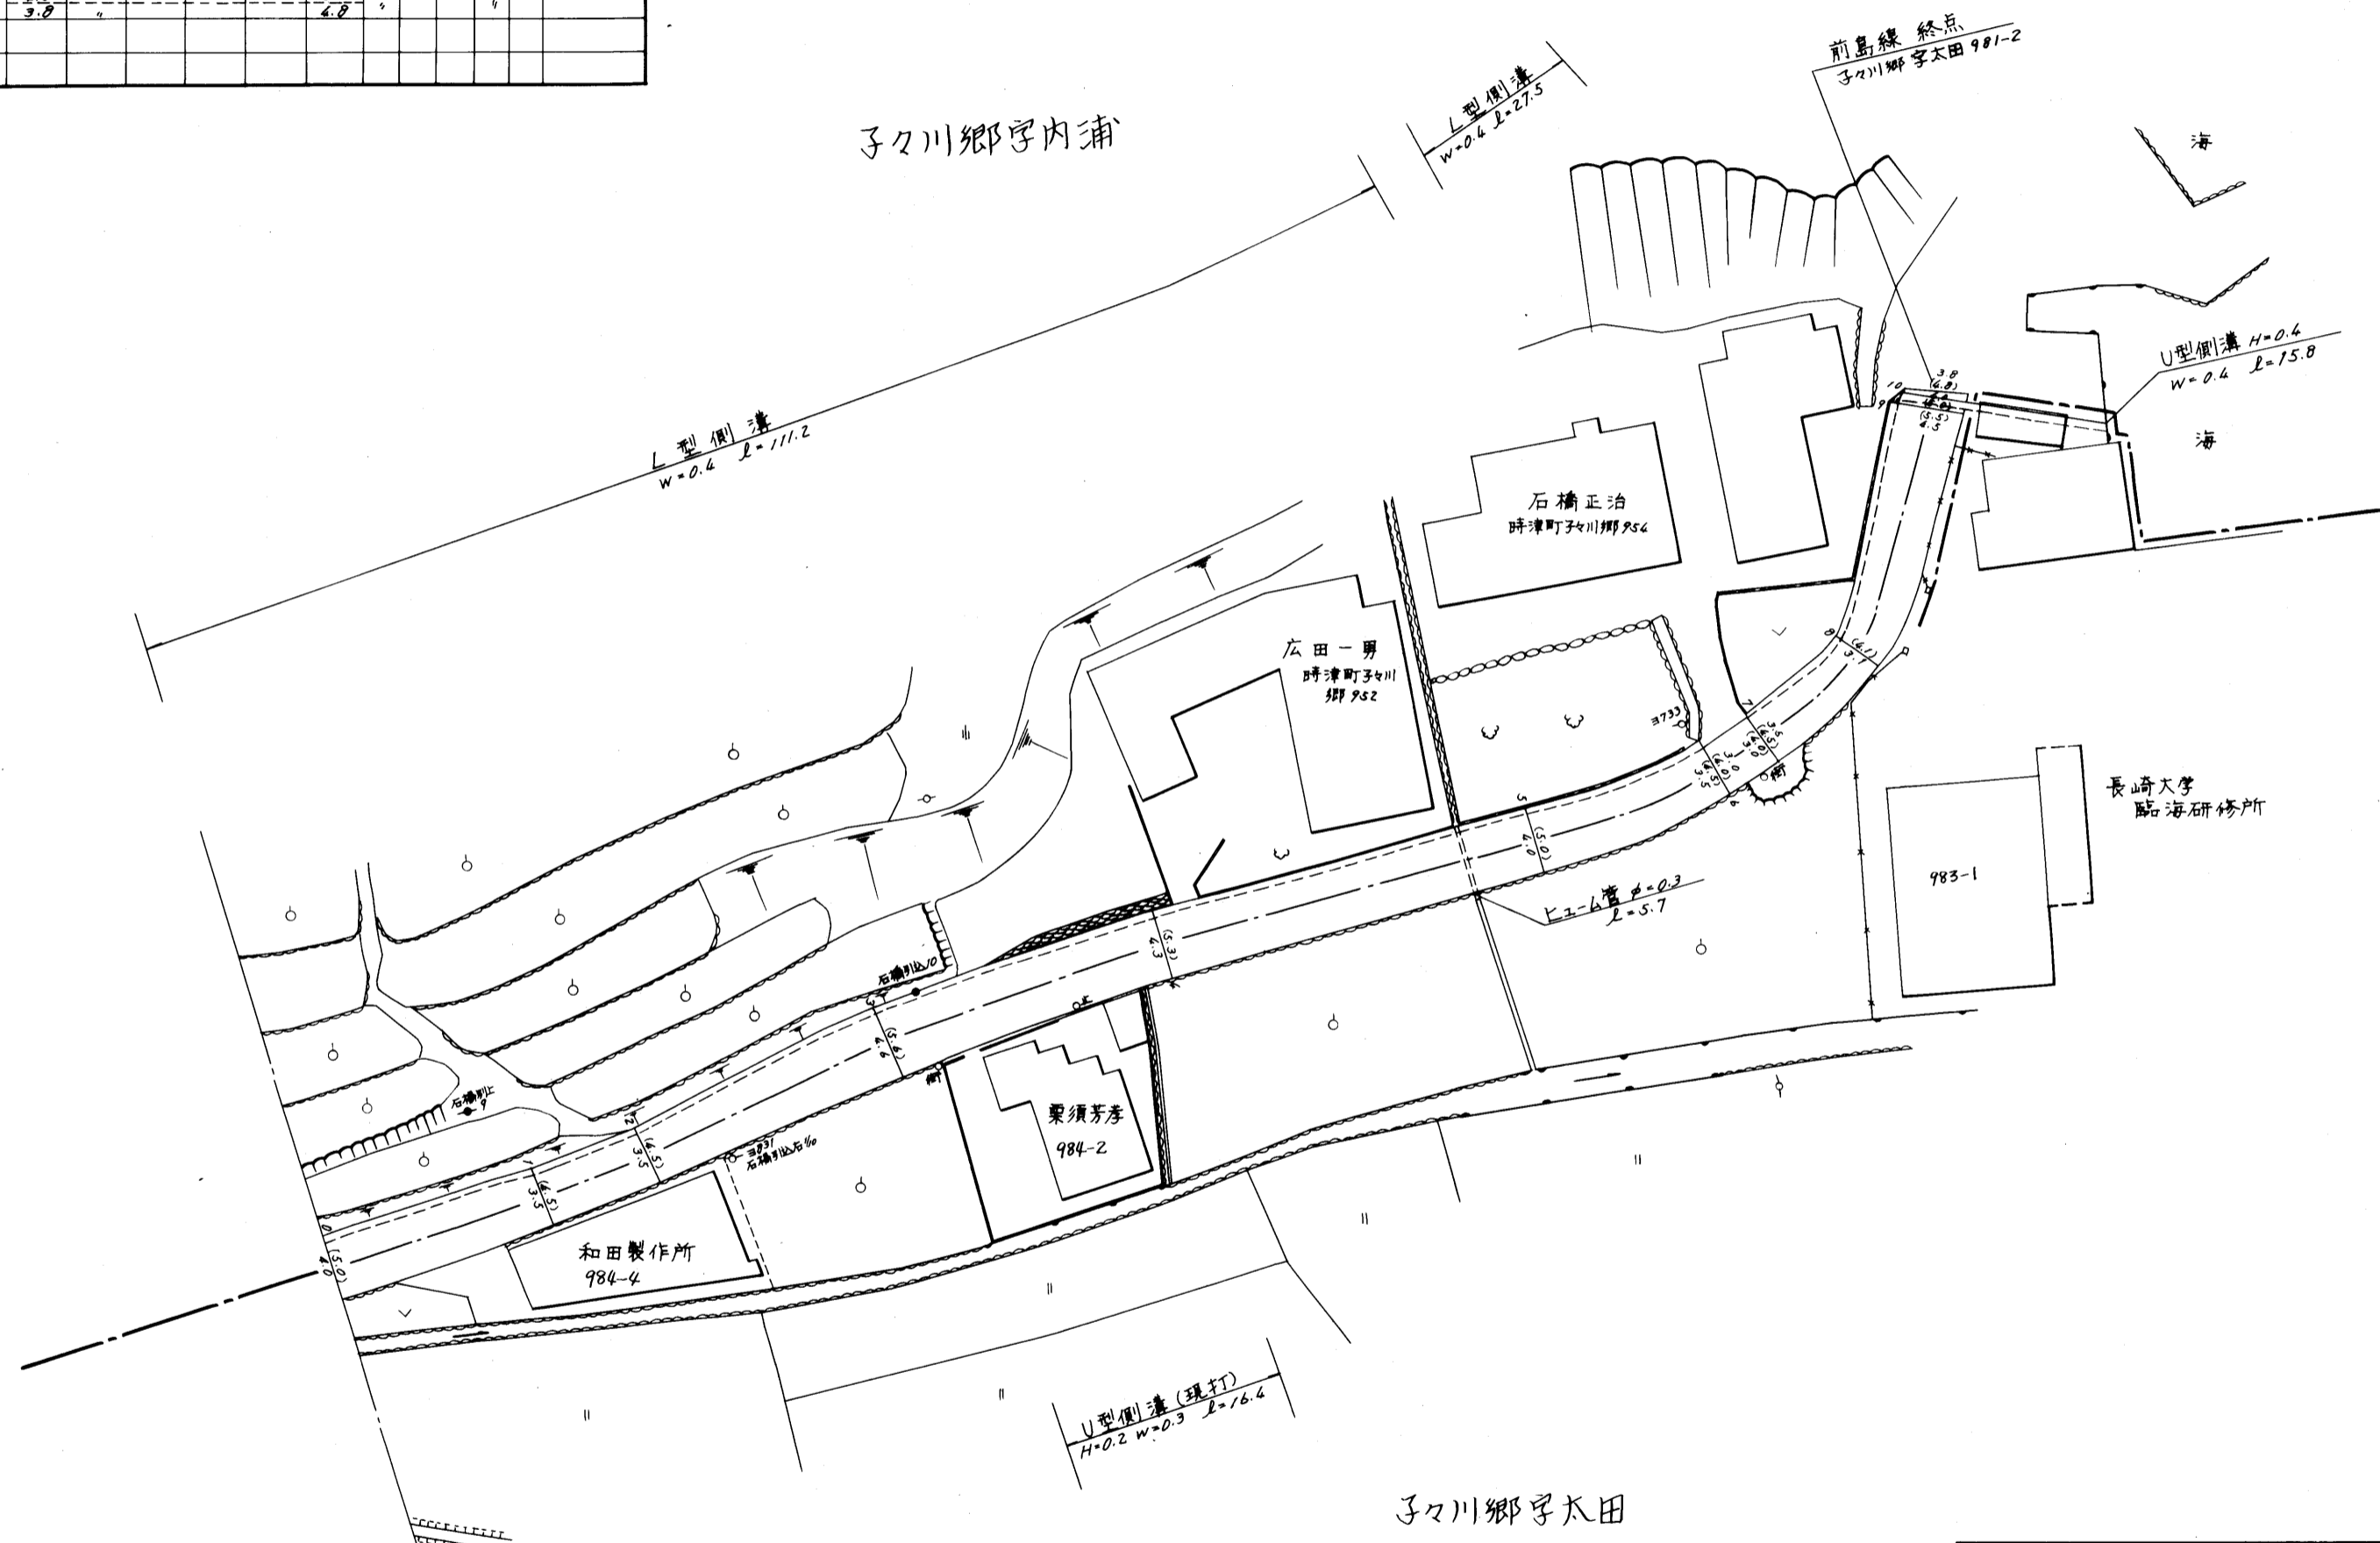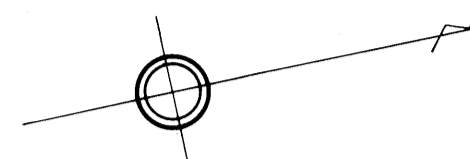

路線名	一般町道 前 島 線		
図面番号	3	縮尺	1:500
作成年月日	昭和 57 年 4 月 1 日		
作成者	扇精光株式会社		
<b>時津町役場</b>			