


整理番号	区間長	車道幅員	路肩幅員	歩道等幅員(右)	歩道等幅員(左)	待避所幅員	中央帯幅員	全幅員	路面種別	設計C/B/R	舗装年度	改良年度	改良年度	備考
1	2.6	2.7	1.0					3.7	as					
2	1.7	2.6	1.0					3.6	"					
3	7.5	1.9	1.0					2.9	"					
4	7.8	1.8	1.0					2.8	"					
5	9.4	3.2	1.0					4.2	"					
6	1.6	3.2	1.0					4.2	"					
7	12.2	3.6	1.0					4.6	"					
8	3.0	3.5	1.0					4.5	"					
9	5.6	3.5	1.0					4.5	"					
10	2.2	3.2	1.0					4.2	"					
11	10.4	2.9	1.0					3.9	"					
12	4.5	2.5	1.0					3.5	"					
13	2.8	2.5	1.0					3.5	"					
14	4.0	3.4	1.0					4.4	"					
15	4.9	3.2	1.0					4.2	"					
16	16.9	2.1	1.0					3.1	"					
17	5.5	2.5	1.0					3.5	"				2008	
18	18.6	2.9	1.0					3.9	"					
19	5.0	2.9	1.0					3.9	"					
20	7.6	2.8	1.0					3.8	"					
21	1.1	2.7	1.0					3.7	"					
22	3.3	2.6	1.0					3.6	"					
23	6.1	2.6	1.0					3.6	"					
24	2.1	2.6	1.0					3.6	"					
25	16.7	2.6	1.0					3.6	"					

26	8.5	3.2	1.0					4.2	as					改
27	1.5	3.2	1.0					4.2	"					"
28	3.5	4.0	1.0					5.0	"					"
29	2.8	3.2	1.0					4.2	"					"
30	5.8	3.2	1.0					4.2	"					"
31	18.4	2.8	1.0					3.8	"					"
32	2.2	2.8	1.0					3.8	"					"
計	205.8													

1号支線														
1	4.1	7.0	1.0					8.0	as					改
2	1.6	3.3	1.0					4.3	"					"
3	7.0	2.5	1.0					3.5	"					"
計	12.7													

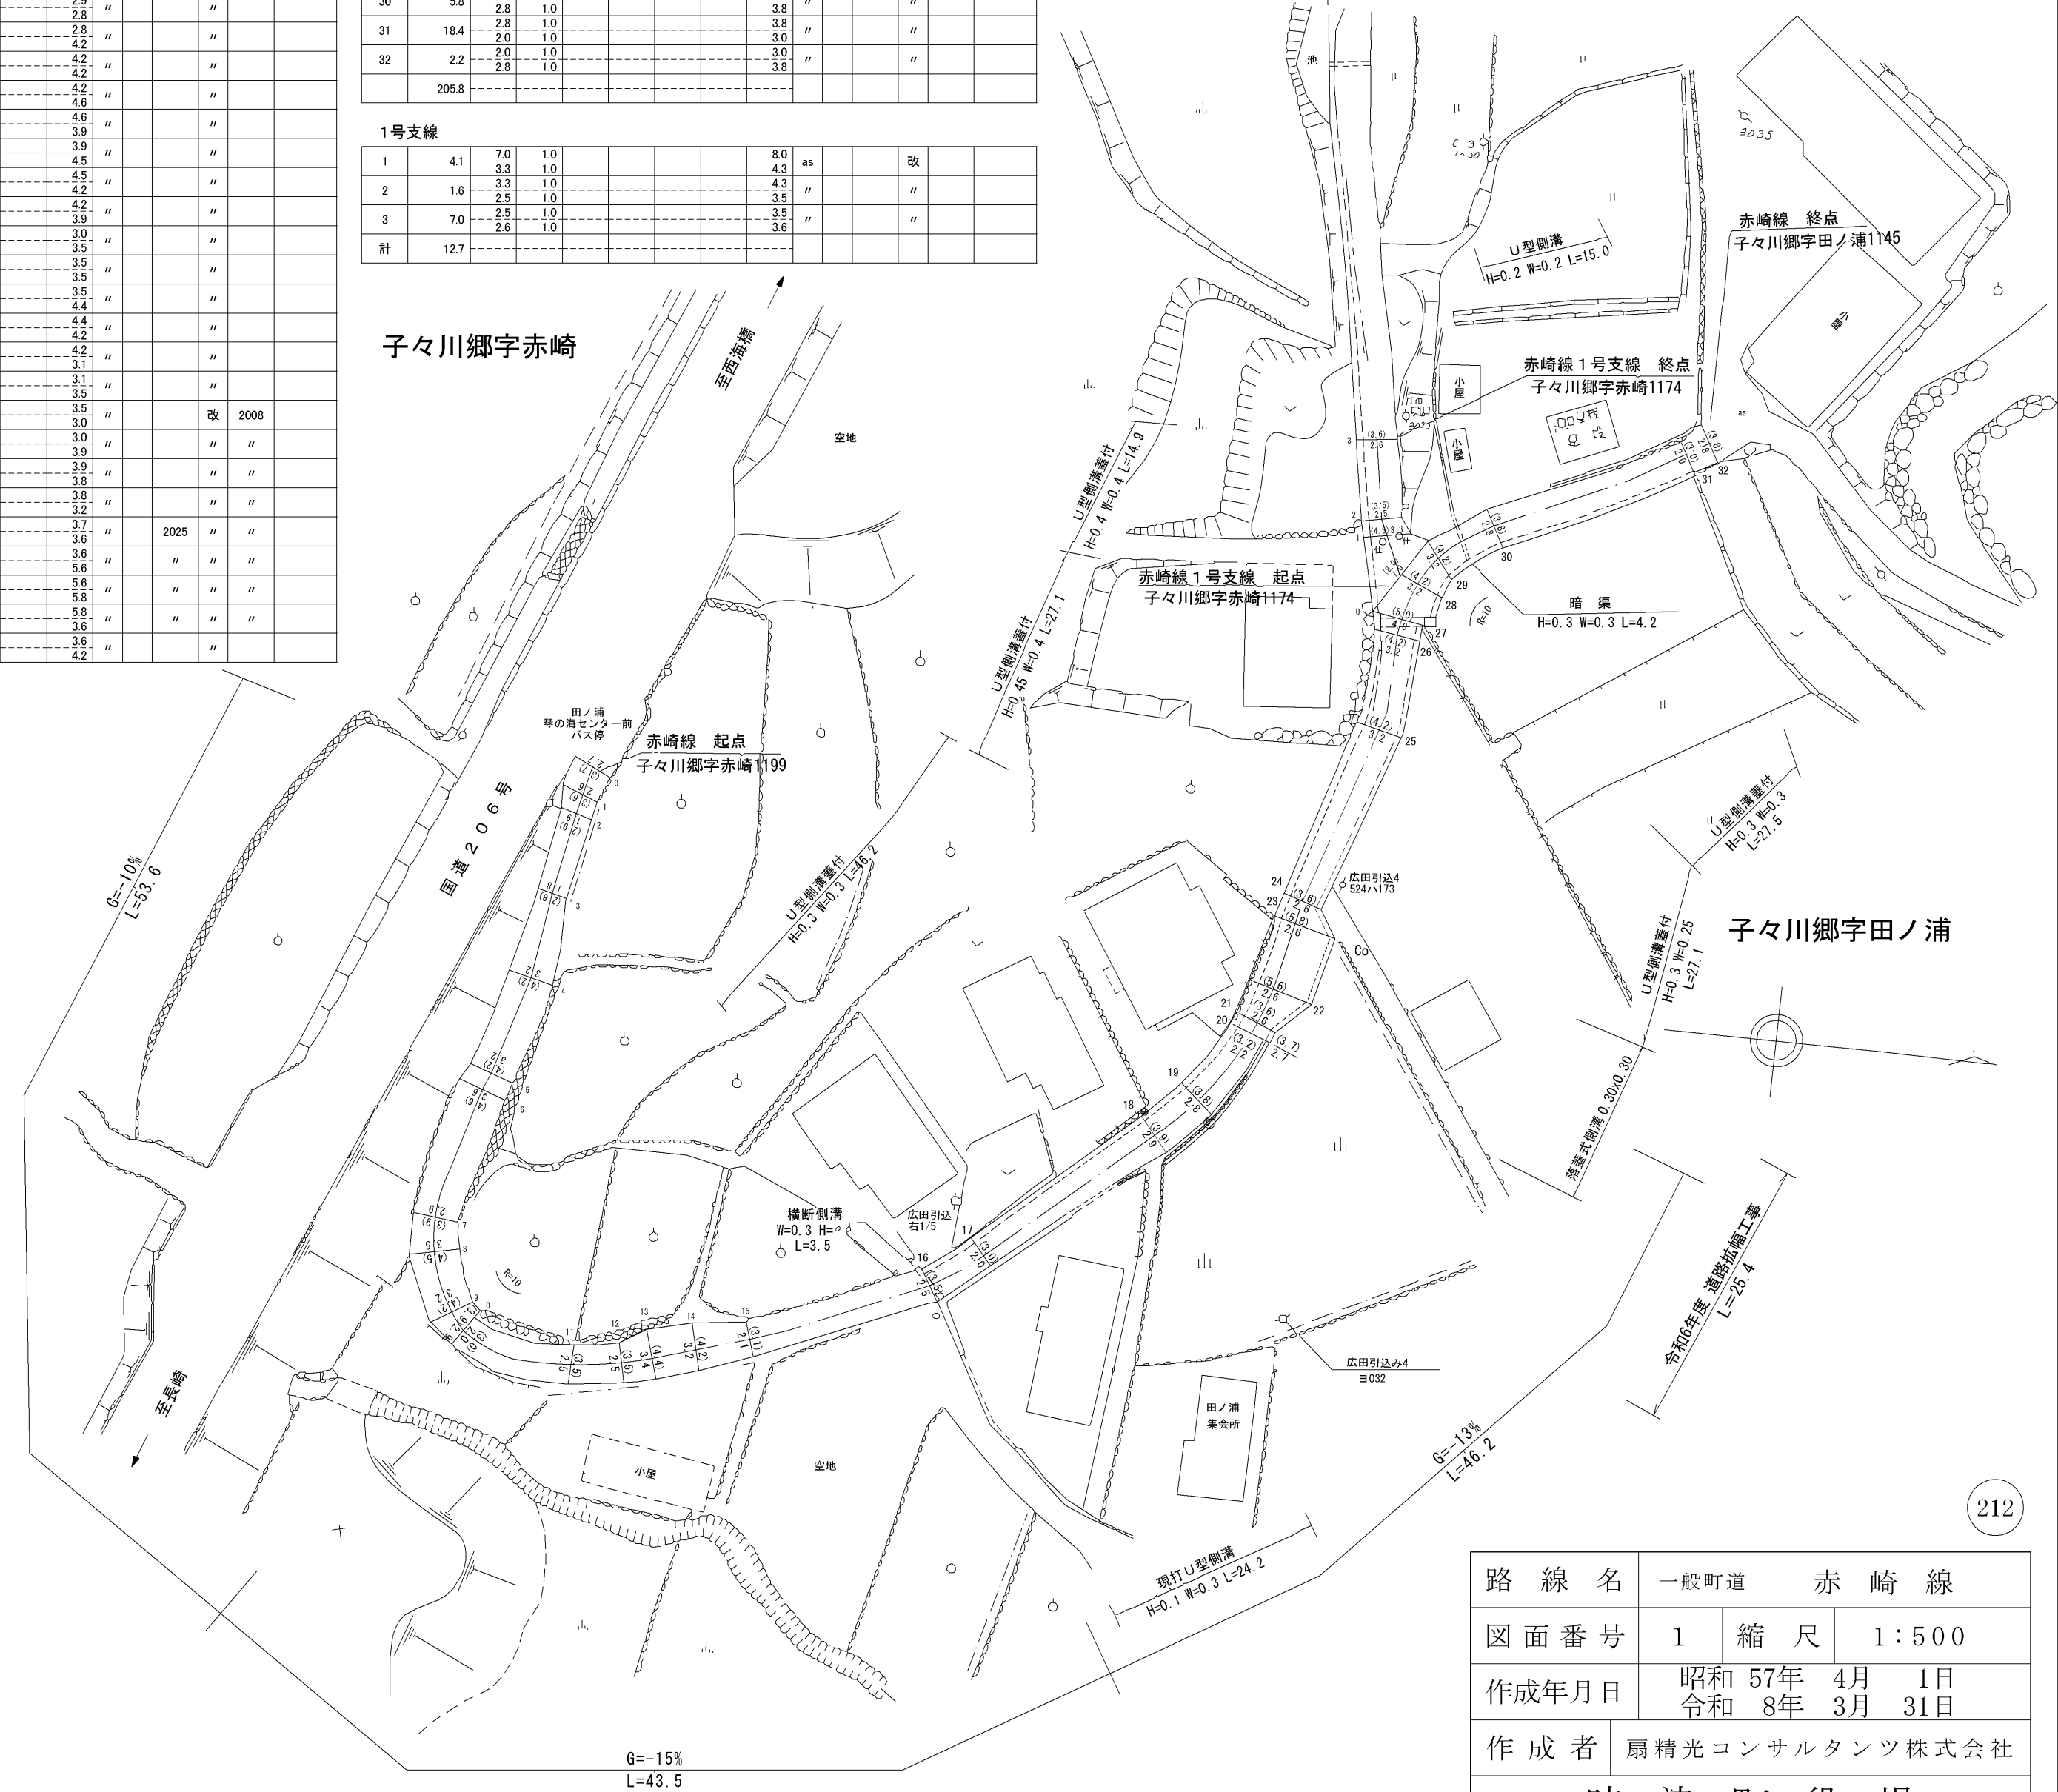

路線名	一般町道 赤崎線		
図面番号	1	縮尺	1:500
作成年月日	昭和 57年 4月 1日 令和 8年 3月 31日		
作成者	扇精光コンサルタンツ株式会社		
時津町役場			