


整理番号	区間長	車道巾員	路肩巾員	歩道巾員	待避所巾員	分離帯巾員	全巾員	路面種別	設計C/B/R	舗装年度	改良年度	備考
1	2.5	7.4	1.0				8.4	6			未	
2	1.4	4.1					5.5					
3	11.2	3.0					4.0					
4	1.4	2.9					3.9					
5	7.5	2.2					2.2					
6	5.0	2.2					2.2					
7	6.0	2.0					2.0					
8	3.9	2.0					2.0					
9	7.2	2.5					2.5					
10	18.9	1.7					1.7					
11	2.2	2.2					2.2					敷設幅員2.7 H=0.3 L=22
12	1.8	1.7					1.7					
13	3.4	1.7					1.7					
14	5.0	2.6					2.6					
15	9.0	2.5					2.5					
16	5.3	2.5					2.5					
17	2.6	2.9					2.9					
18	7.7	2.6					2.6					
19	4.5	2.6					2.6					
20	8.7	1.7					1.7					
21	3.0	1.7					1.7					
22	8.9	2.2					2.2					
23	11.2	1.6					1.6					
24	10.4	1.8					1.8					
25	2.7	2.9					2.9					
26	2.5	2.9					2.9					
27	1.0	4.7					5.7					
28	2.1	4.7					5.7					
29	1.0	4.7					5.7					
30	31.5	2.2					2.2					
計	189.5											

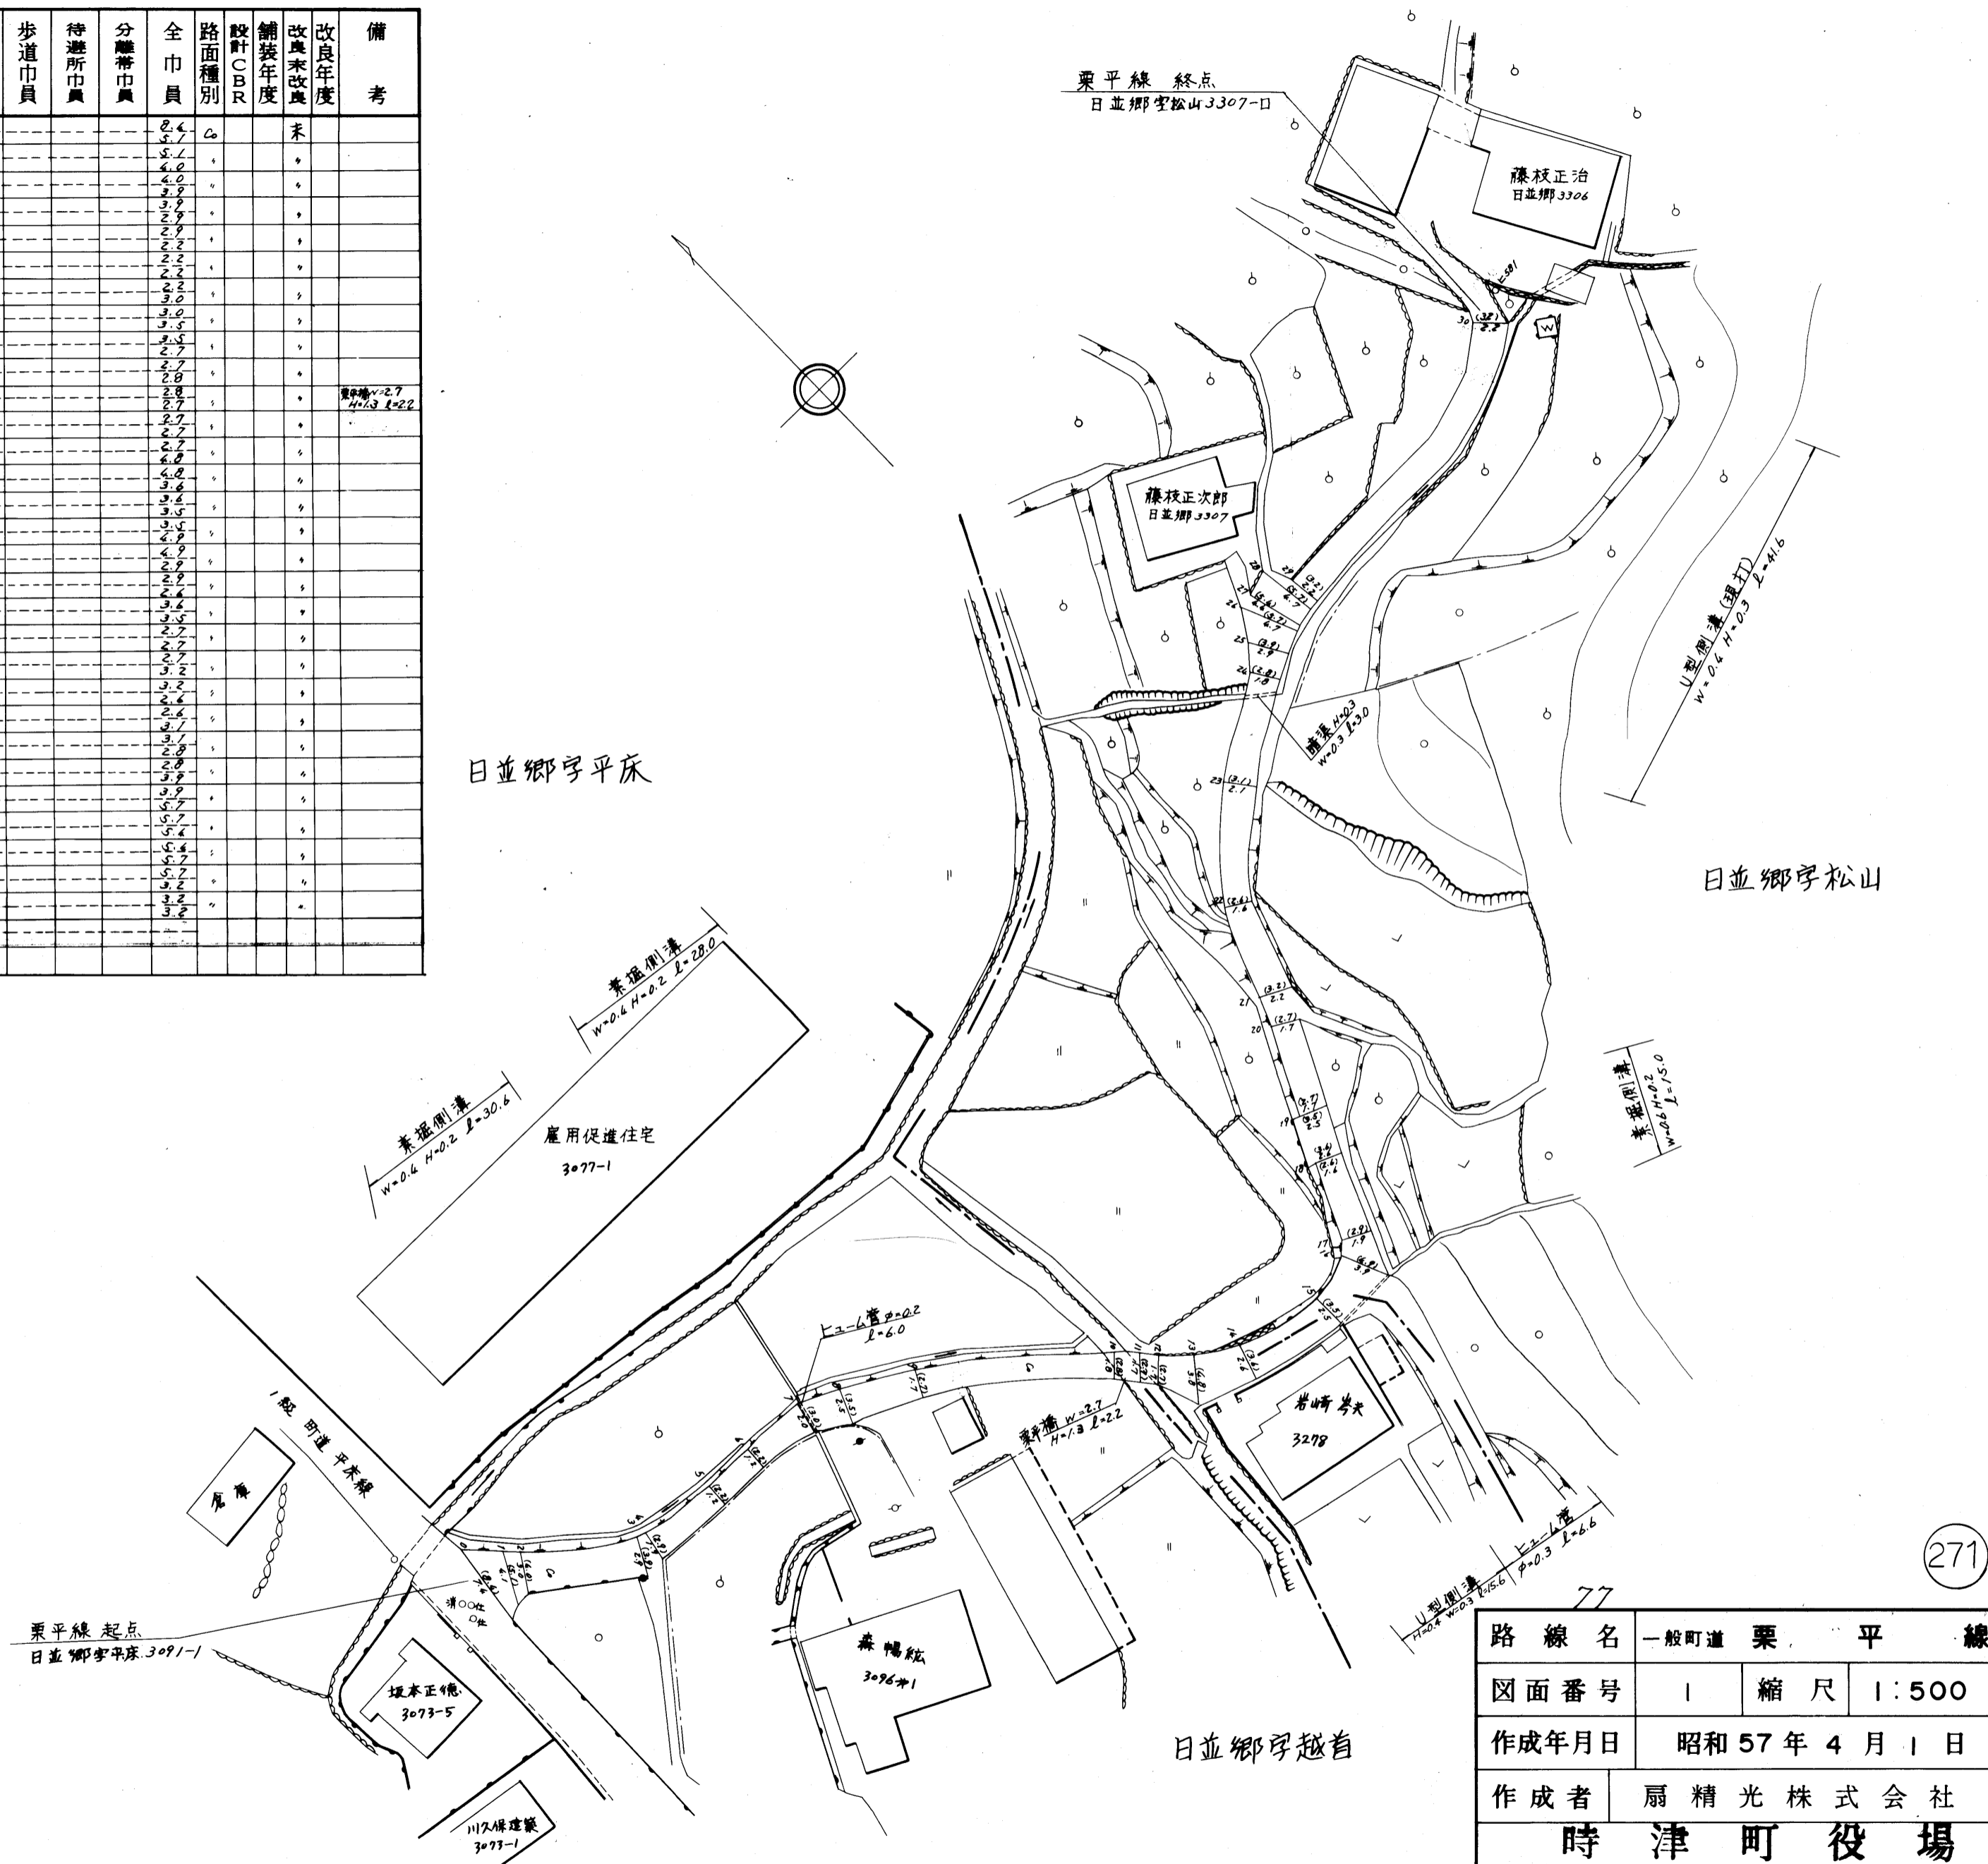

路線名	一般町道 栗平線	
図面番号	1	縮尺 1:500
作成年月日	昭和 57 年 4 月 1 日	
作成者	扇精光株式会社	
時津町役場		