


整理番号	区間長	車道幅員	路肩幅員	歩道等幅員(右)	歩道等幅員(左)	待避所幅員	中央帯幅員	全幅員	路面種別	設計C B R	舗装年度	改良未改良	改良年度	備考
1	3.6	6.1	1.0					7.1	〇〇			未		
		2.5	1.0					3.5						
2	13.2	2.5	1.0					3.5	"			"		
		2.3	1.0					3.3						
3	7.3	2.3	1.0					3.3	"			"		
		2.4	1.0					3.4						
4	2.4	2.4	1.0					3.4	"			"		
		3.3	1.0					4.3						
5	2.3	3.3	1.0					4.3	"			"		
		4.1	1.0					5.1						
6	4.5	4.1	1.0					5.1	"			"		
		4.3	1.0					5.3						
7	4.6	4.3	1.0					5.3	"			"		
		5.2	1.0					6.2						
8	10.6	4.9	1.0					5.9	"			"		
		2.7	1.0					3.7						
9	24.8	2.7	1.0					3.7	"			"		
		2.2	1.0					3.2						
10	42.9	2.2	1.0					3.2	"			"		
		2.5	1.0					3.5						
11	1.0	2.5	1.0					3.5	"			"		
		3.8	1.0					4.8						
12	6.5	3.8	1.0					4.8	"			"		
		3.6	1.0					4.6						
13	12.1	4.4	1.0					5.4	"			"		
		4.3	1.0					5.3						
計	135.8													

日並郷字釜島

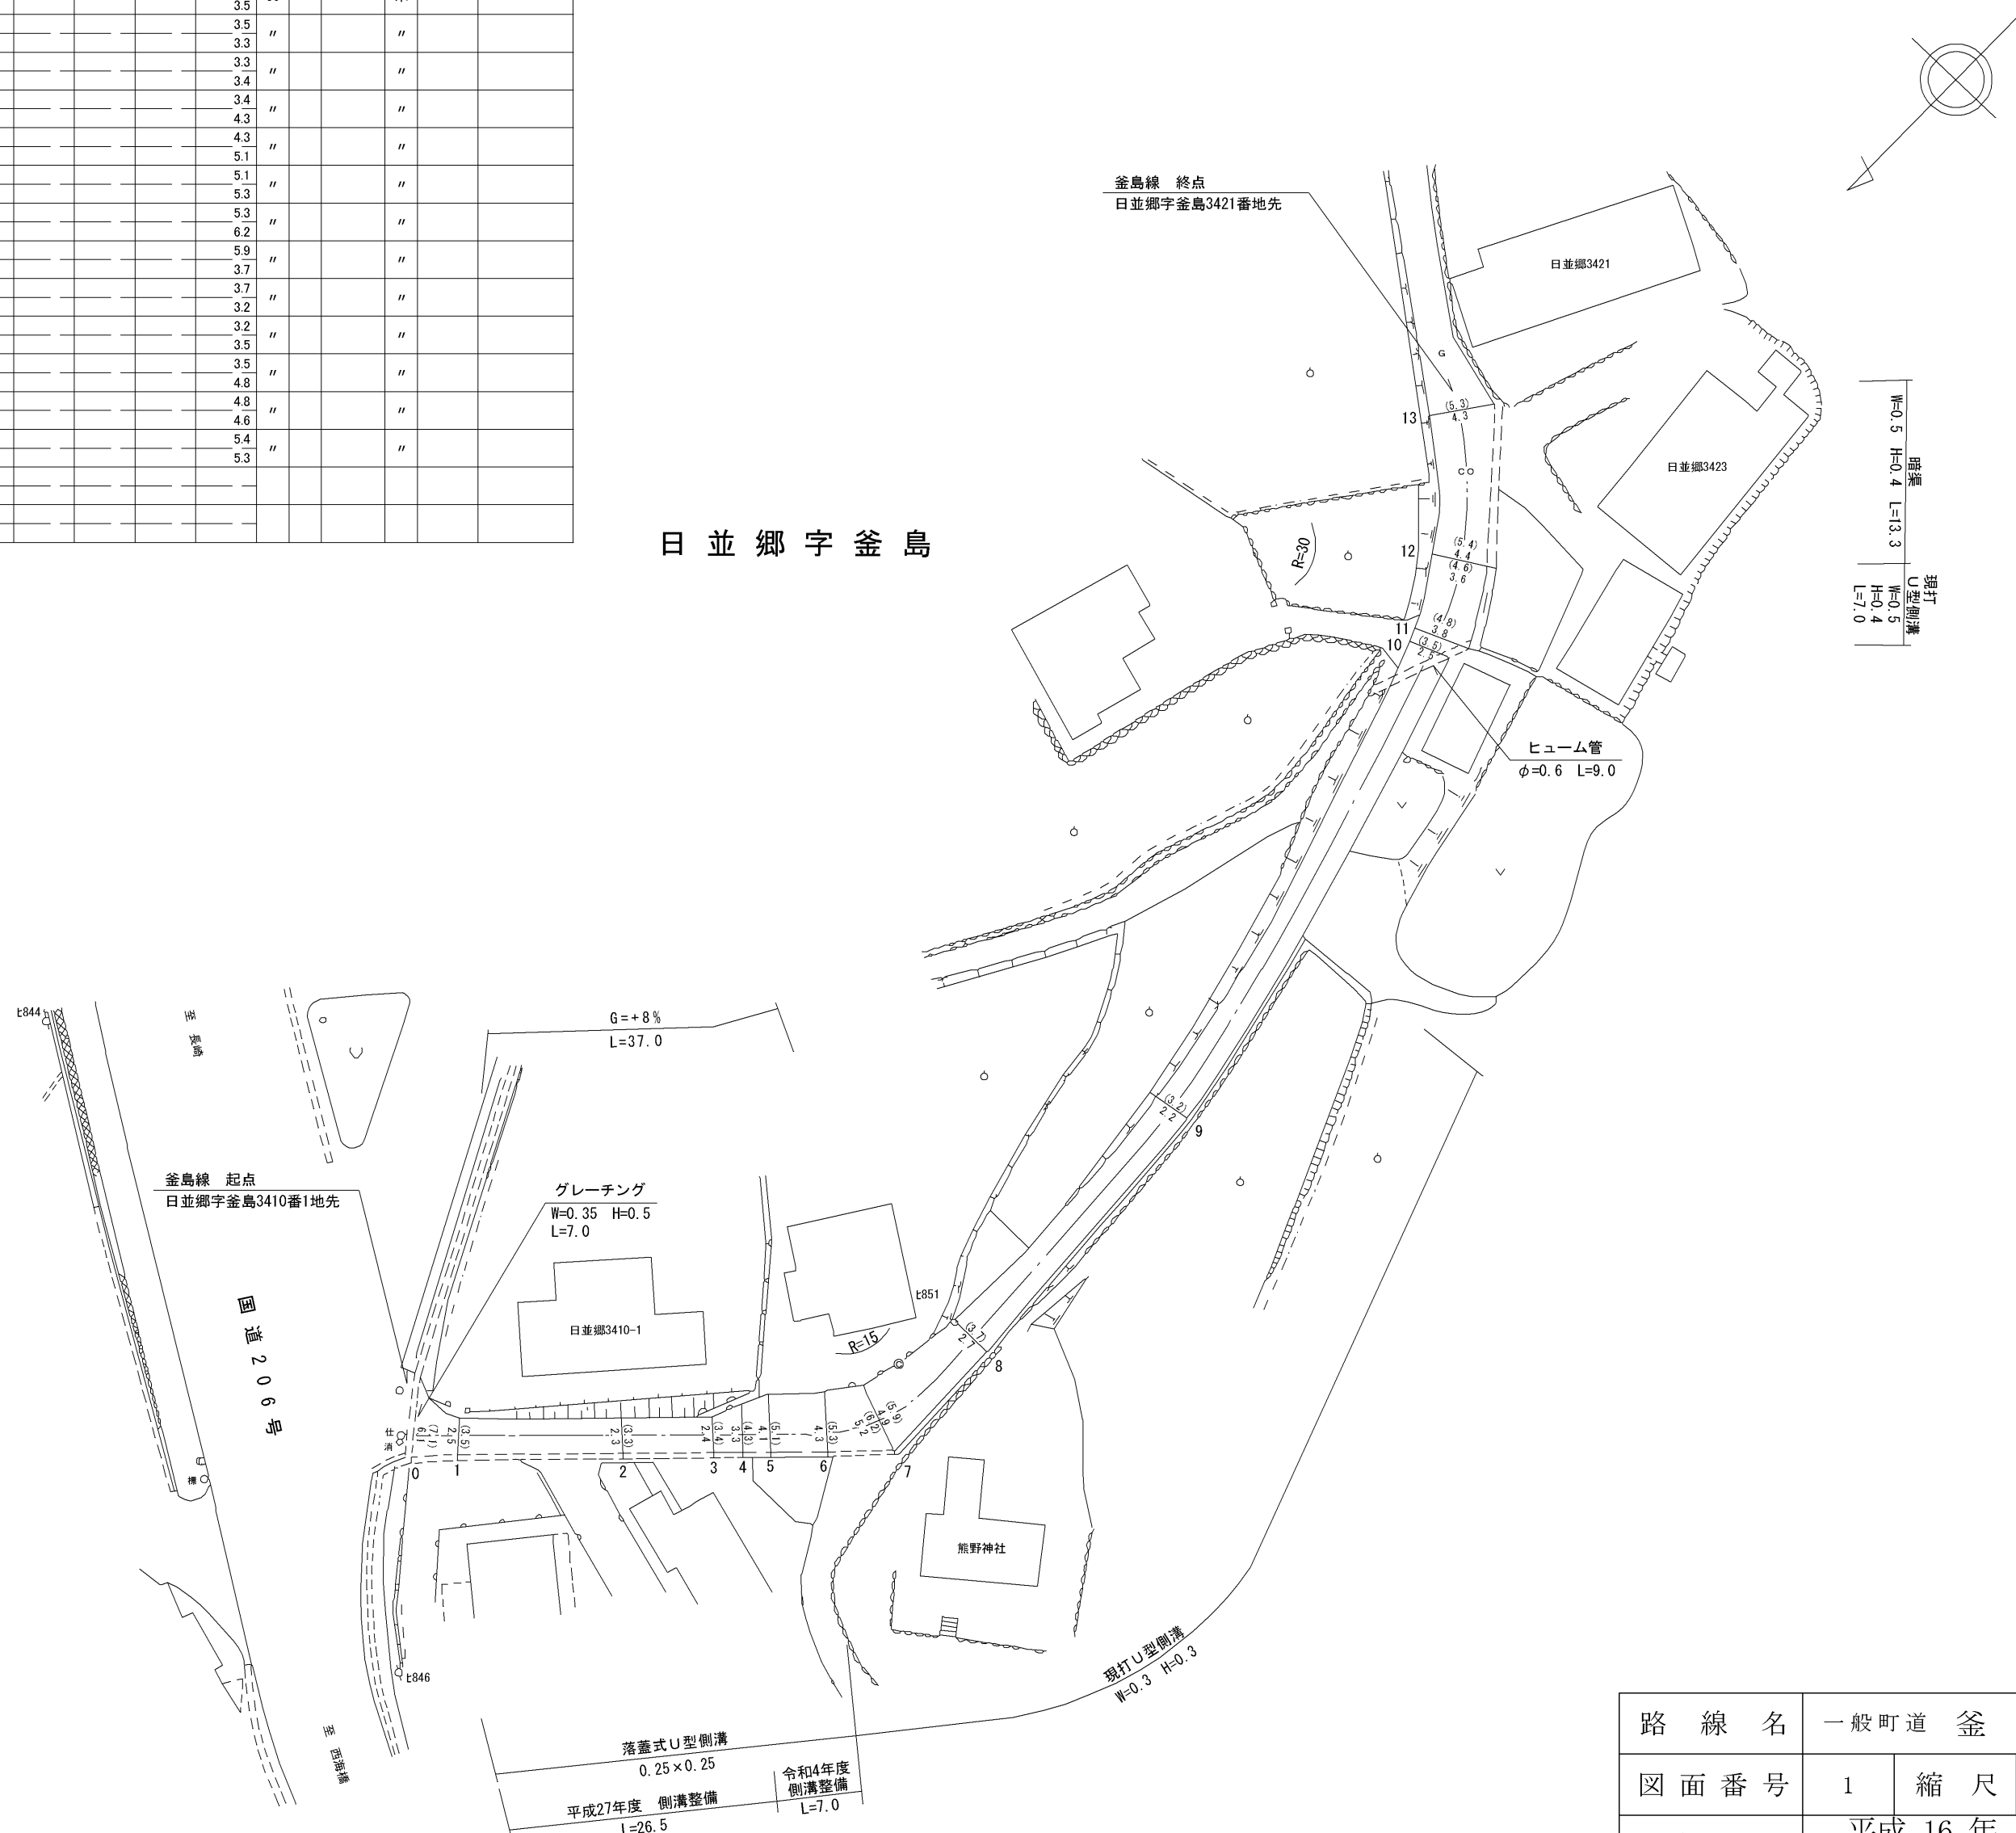

路線名	一般町道 釜島線		
図面番号	1	縮尺	1 : 500
作成年月日	平成 16年 3月 31日 令和 5年 3月 31日		
作成者	扇精光コンサルタンツ株式会社		
時津町役場			