
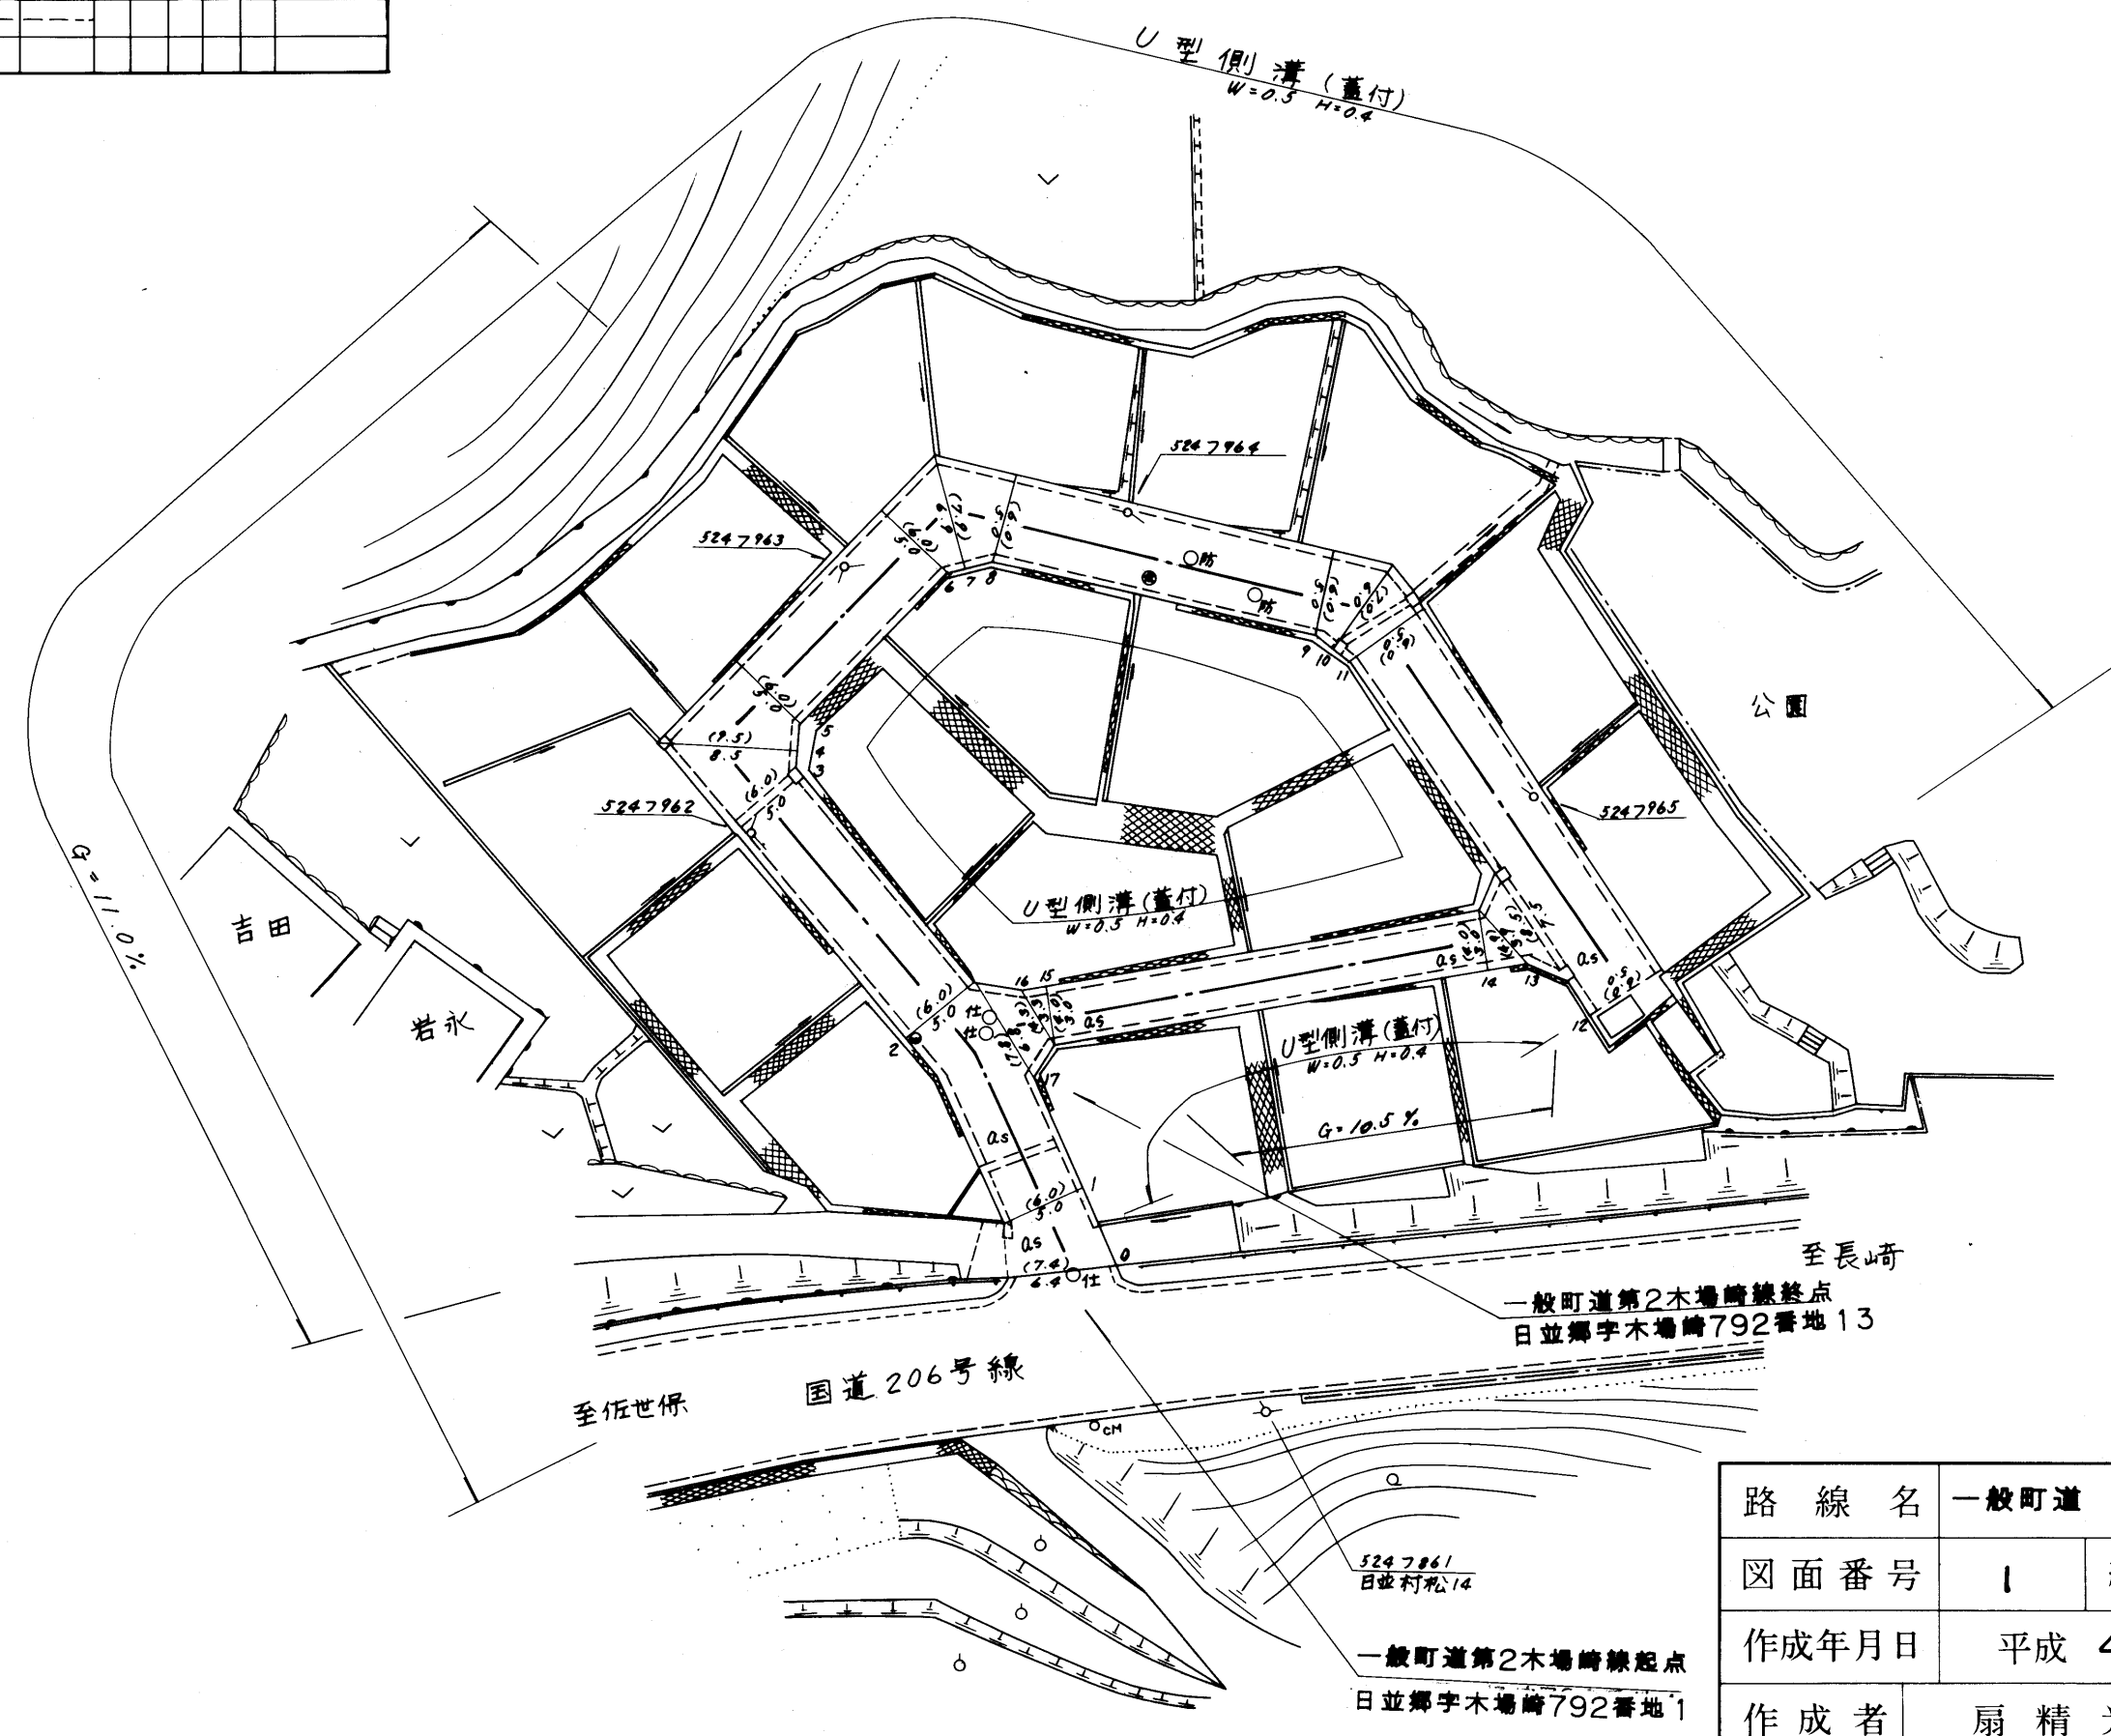


整理番号	区間長	車道巾員	路肩巾員	歩道等巾員(右)	歩道等巾員(左)	待避所巾員	中央帯巾員	全巾員	路面種別	設計C/B/R	舗装年度	改良年度	備考
1	4.8	4.4	1.0					2.4	As				
2	15.3	5.0	1.0					6.0	"				
3	18.9	5.0	1.0					6.0	"				
4	4.5	4.5	1.0					5.5	"				
5	5.0	5.0	1.0					6.0	"				
6	14.4	5.0	1.0					6.0	"				
7	3.3	4.5	1.0					5.5	"				
8	3.8	4.5	1.0					5.5	"				
9	22.5	5.0	1.0					6.0	"				
10	2.7	4.0	1.0					5.0	"				
11	2.6	4.0	1.0					5.0	"				
12	29.4	5.0	1.0					6.0	"				
13	2.1	3.5	1.0					4.5	"				
14	1.5	3.5	1.0					4.5	"				
15	30.0	5.0	1.0					6.0	"				
16	0.9	3.5	1.0					4.5	"				
17	2.5	3.5	1.0					4.5	"				
計	164.2												

日並郷

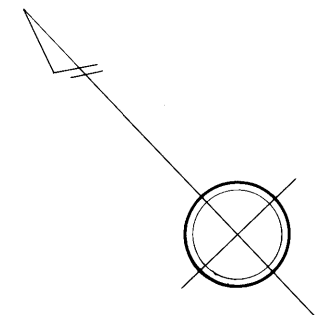

路線名	一般町道 第2木場崎線		
図面番号	1	縮尺	1:500
作成年月日	平成4年3月31日		
作成者	扇精光株式会社		
時津町役場			