
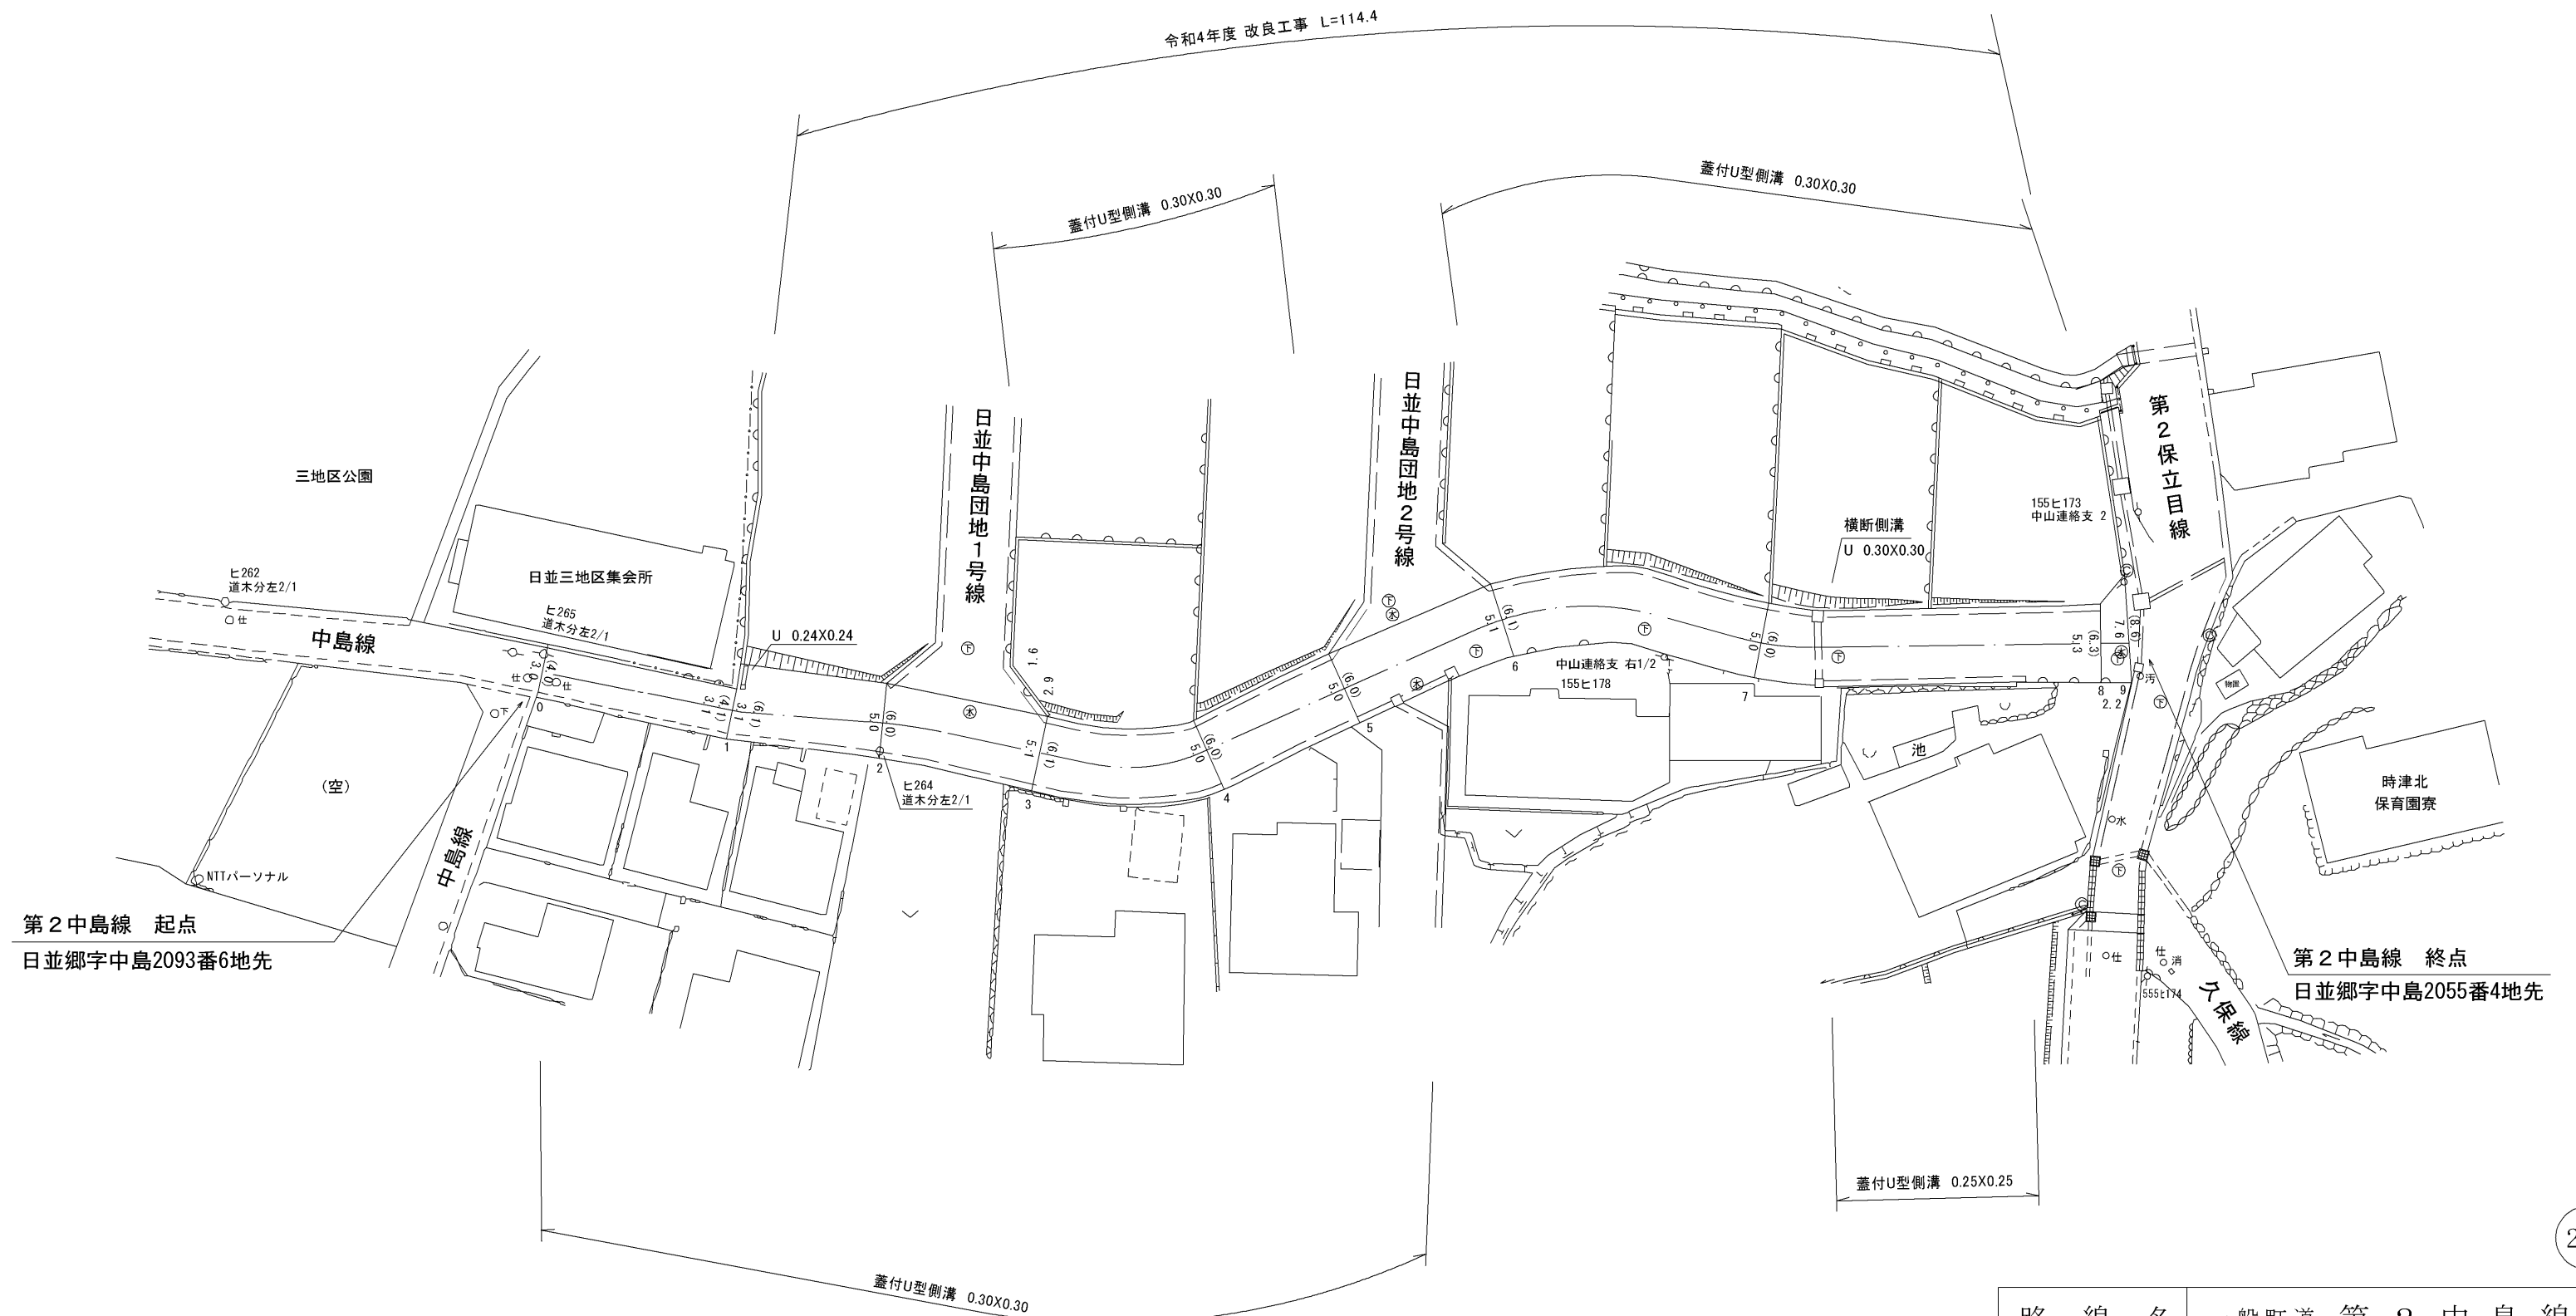


整理番号	区間長	車道幅員		路肩幅員		歩道等幅員 (右)	歩道等幅員 (左)	待避所幅員	中央帯幅員	全幅員	路面種別	設計CBR	舗装年度	改良未改良	改良年度	備考
		左	右	左	右											
1	15.4	3.0	1.0							4.0	as	1998	改	1998		
		3.1	1.0							4.1						
2	12.0	3.1	3.0							6.1	"	"	"	2022		
		5.0	1.0							6.0	"					
3	12.7	5.0	1.0							6.0	"	"	"	"	"	
		5.1	1.0							6.1	"					
4	13.6	5.1	1.0							6.1	"	"	"	"	"	
		5.0	1.0							6.0	"					
5	12.0	5.0	1.0							6.0	"	"	"	"	"	
		5.0	1.0							6.0	"					
6	13.7	5.0	1.0							6.0	"	"	"	"	"	
		5.1	1.0							6.1	"					
7	21.1	5.1	1.0							6.1	"	"	"	"	"	
		5.0	1.0							6.0	"					
8	27.1	5.0	1.0							6.0	"	"	"	"	"	
		5.3	1.0							6.3	"					
9	2.2	5.3	1.0							6.3	"	"	"	"	"	
		7.6	1.0							8.6	"					
計	129.8															

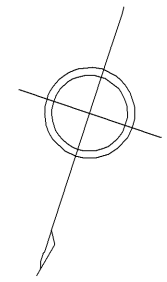

路線名	一般町道 第2中島線		
図面番号	1	縮尺	1:500
作成年月日	平成11年3月31日 令和5年3月31日		
作成者	扇精光コンサルタンツ株式会社		
時津町役場			