


整理番号	区間長	車道巾員	路肩巾員	歩道巾員(右)	歩道巾員(左)	待避所巾員	中央帯巾員	全巾員	路面種別	設計C/B/R	舗装年度	改良未改良	改良年度	備考
1	3.0	2.0 2.5	1.0 1.0					2.0 3.5	05	2m	改	2m		
2	29.0	2.5 2.5	1.0 1.0					3.5 3.5	*	"	"	"	"	
3	61.8	2.5 2.7	1.0 1.0					3.5 4.1	*	"	"	"	"	89
4	10.8	2.7 2.7	1.0 1.0					4.1 4.6	*	"	"	"	"	
5	15.0	2.7 2.7	1.0 1.0					4.1 4.6	*	"	"	"	"	
6	2.2	2.5 2.5	1.0 1.0					4.5 4.5	*	"	"	"	"	久留里線 2.2.2 W=4.55
7	13.4	2.5 2.6	1.0 1.0					4.5 3.6	"	"	"	"	"	
8	29.2	2.4 2.4	1.0 1.0					3.6 4.4	*	"	"	"	"	
9	18.6	2.4 2.5	1.0 1.0					4.4 4.5	*	"	"	"	"	
10	5.4	2.5 2.5	1.0 1.0					4.5 4.3	*	"	"	"	"	
11	3.2	2.7 2.7	1.0 1.0					4.3 2.7	*	"	"	"	"	
計	191.6													

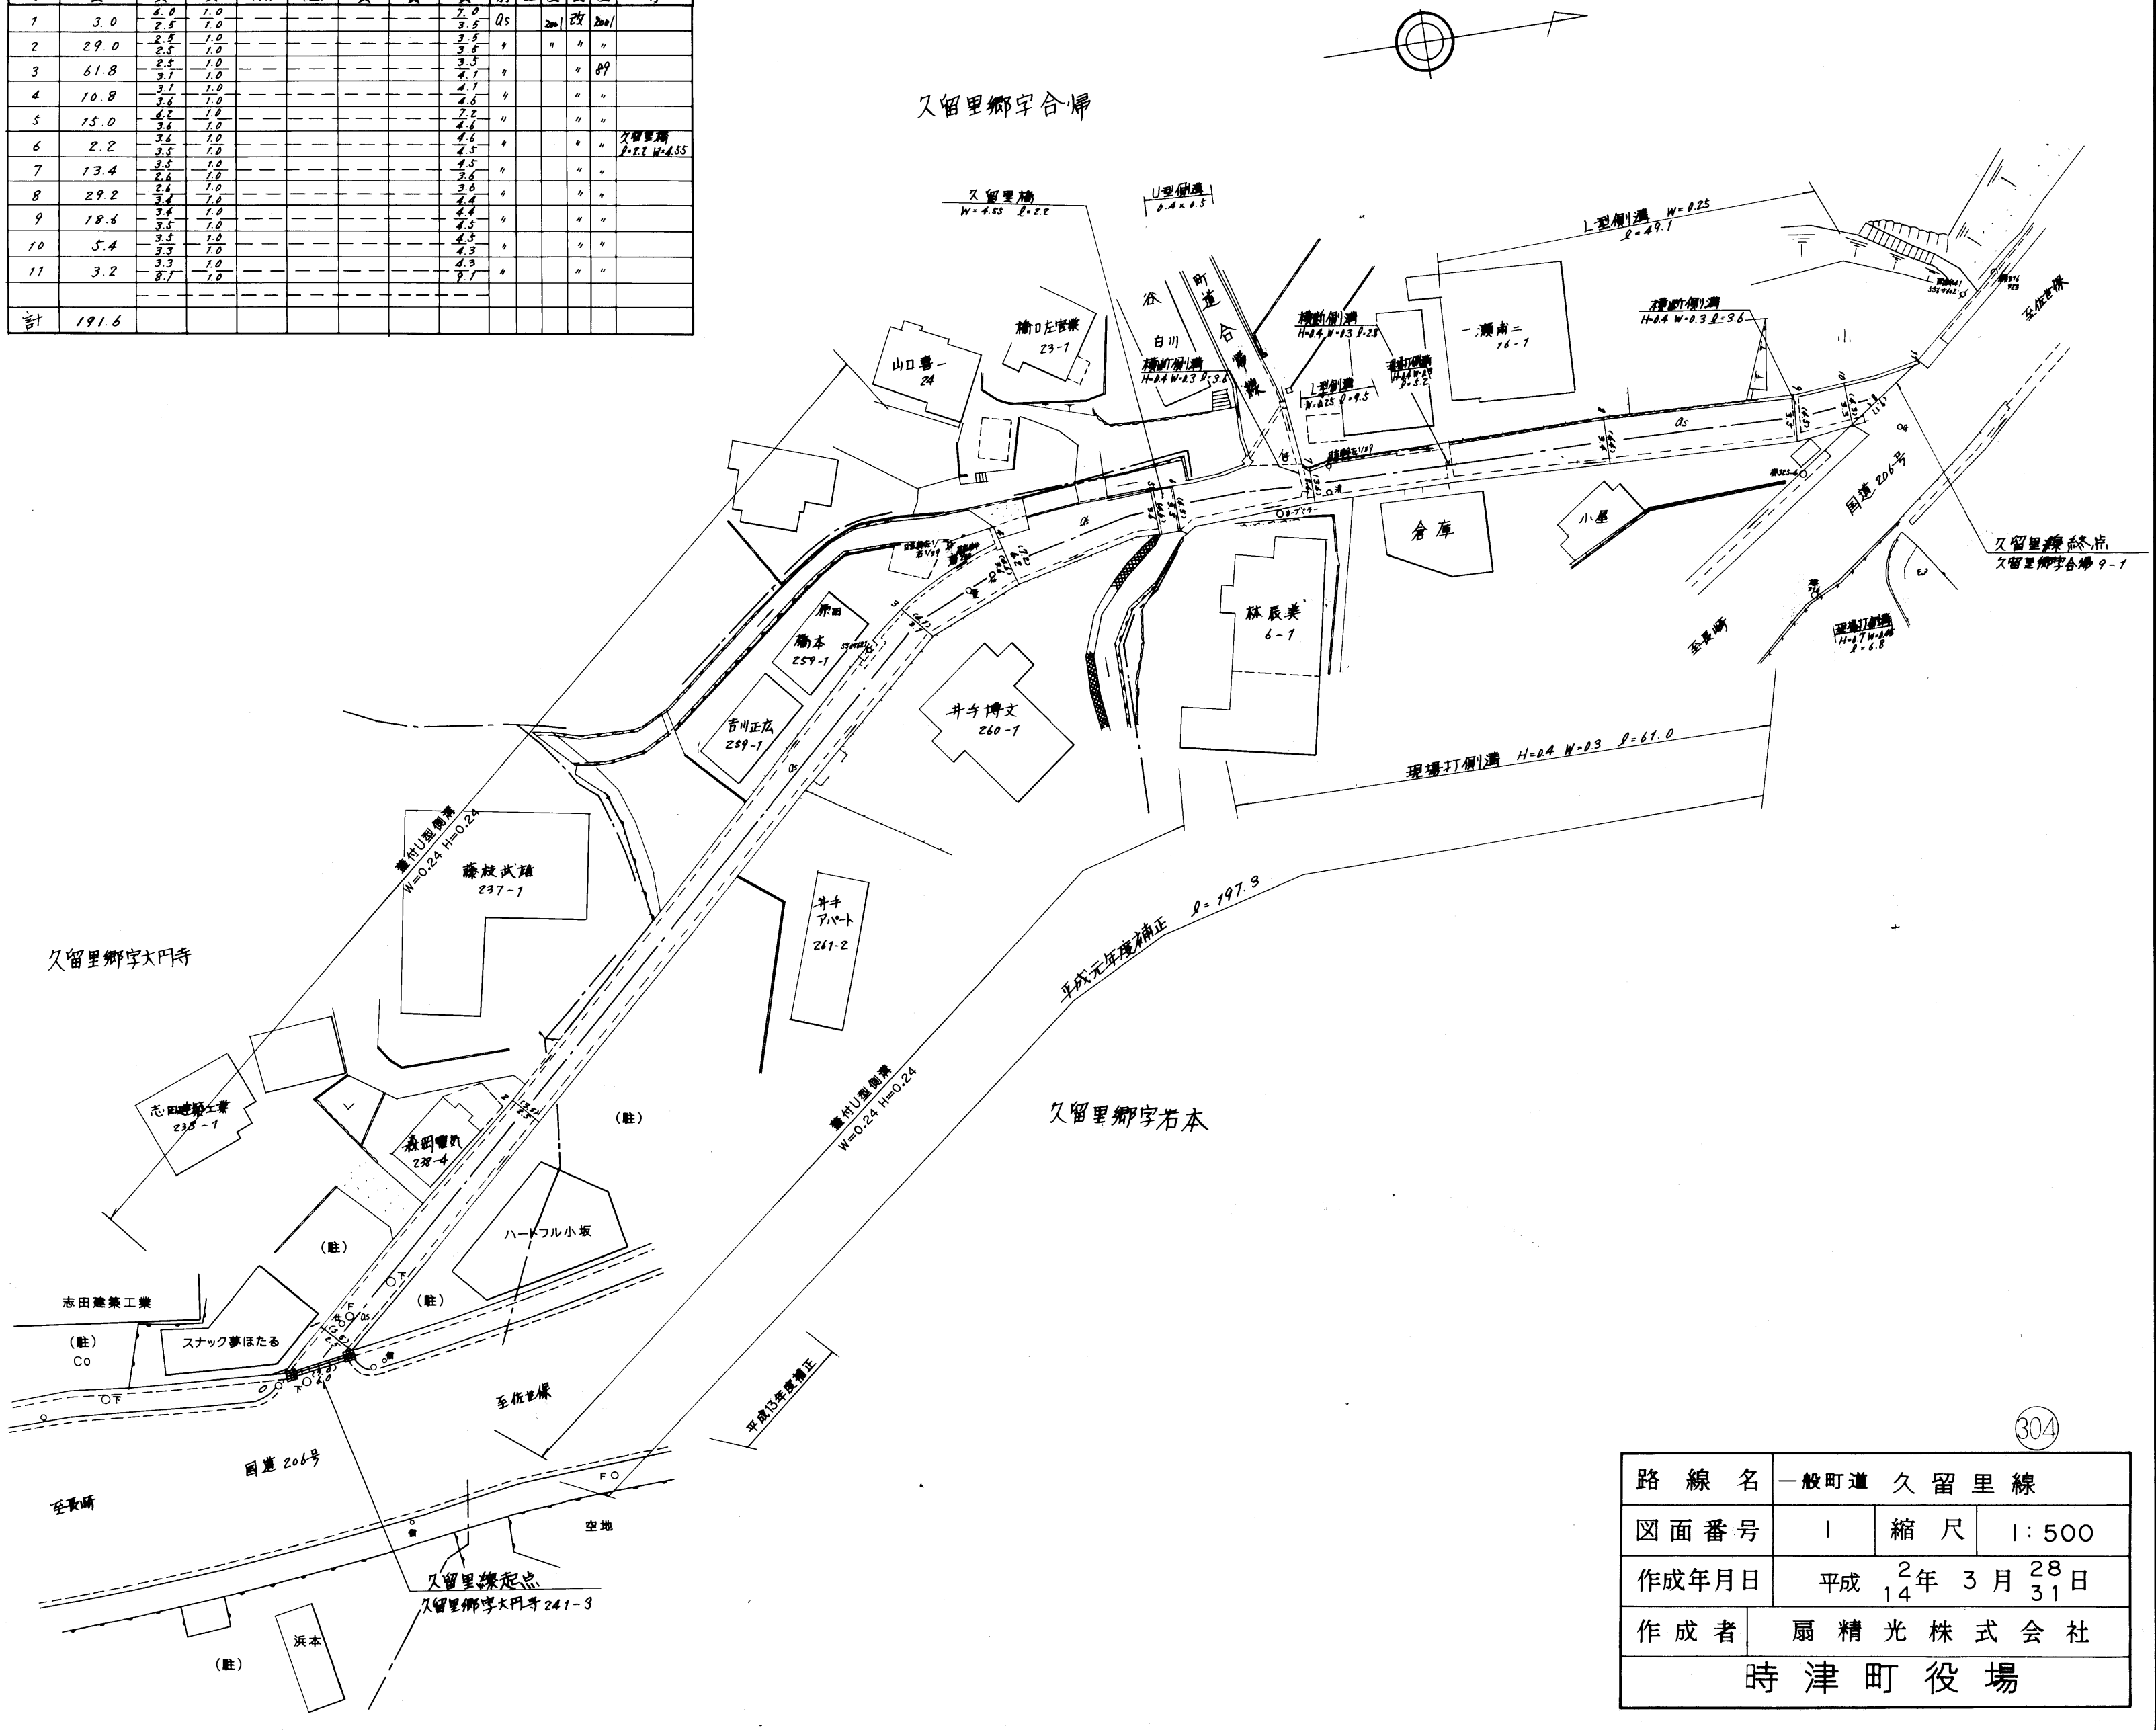

路線名	一般町道 久留里線		
図面番号	1	縮尺	1:500
作成年月日	平成 14年 3月 28日		
作成者	扇精光株式会社		
時津町役場			

304