


整理番号	区間長	車道巾員	路肩巾員	歩道等巾員(右)	歩道等巾員(左)	待避所巾員	中央帯巾員	全巾員	路面種別	設計C/R	舗装年度	改良未改良	改良年度	備考
1	2.9	5.0	1.0					6.0	AS			未		
2	6.0	2.5	2					3.5						
3	6.7	2.7	2					3.7						
4	5.6	2.7	2					3.7						
計	230.9													

久留里郷字岩本

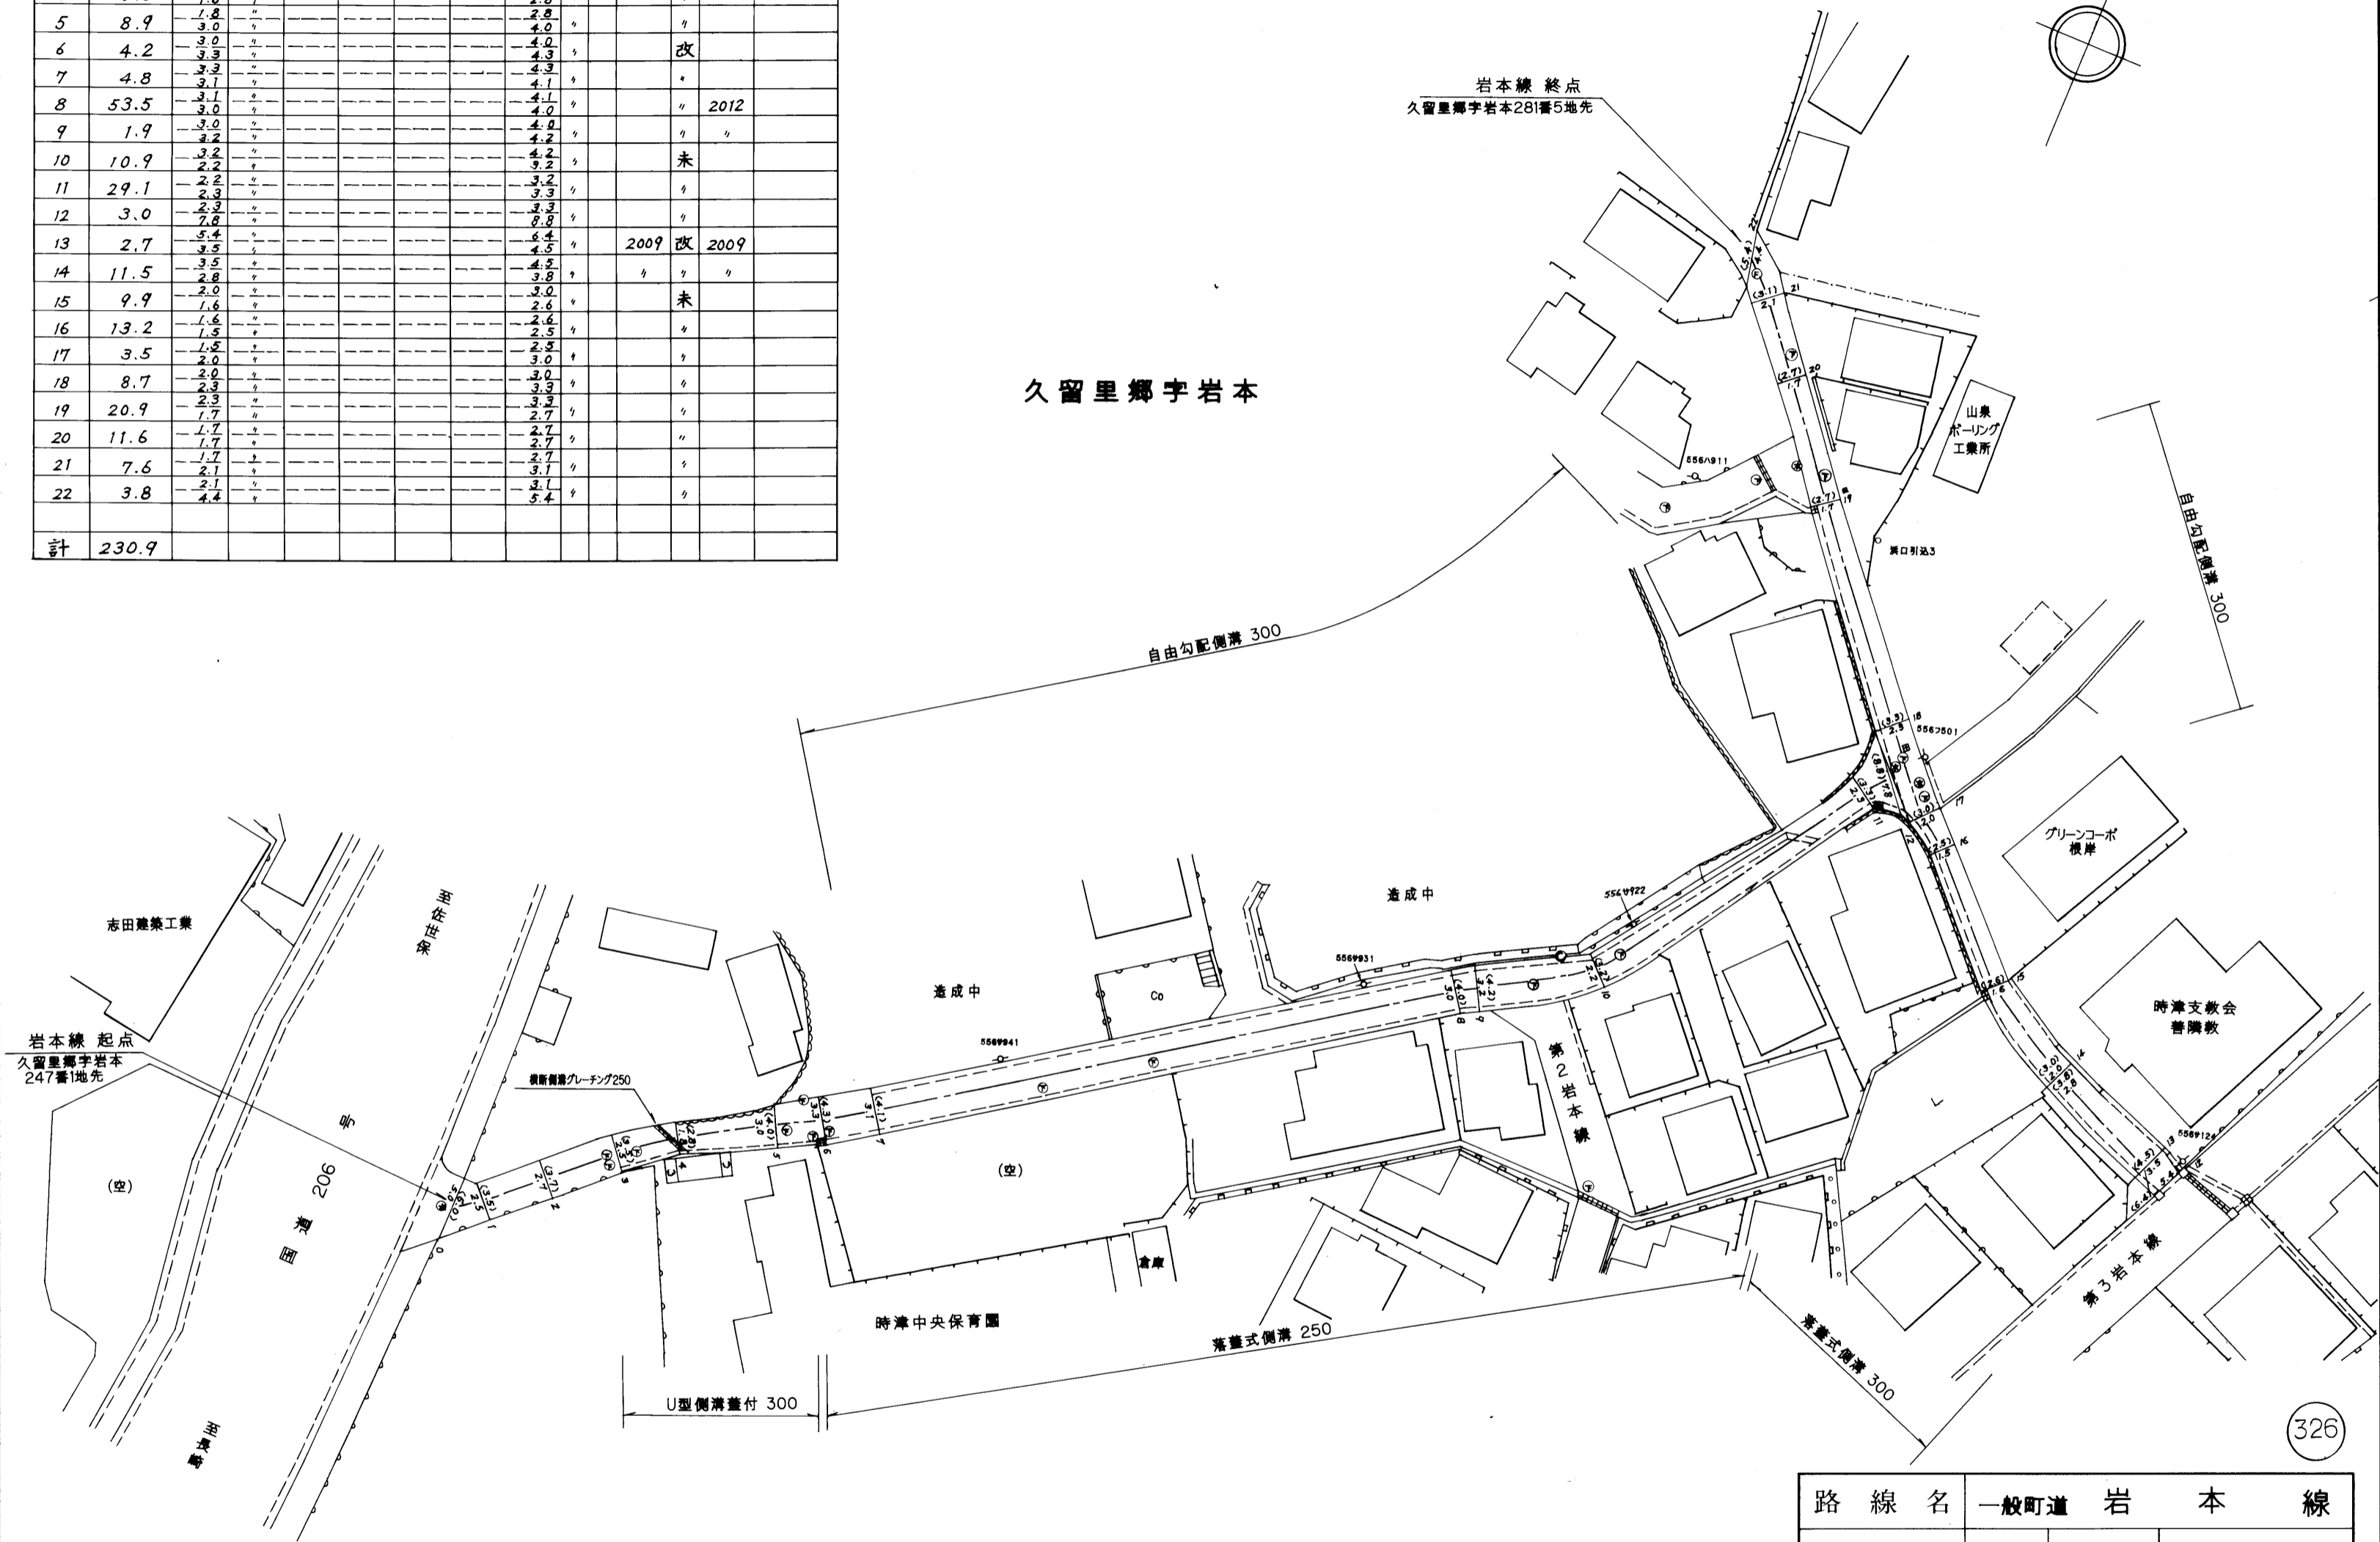

路線名	一般町道 岩 本 線		
図面番号	1	縮尺	1:500
作成年月日	平成 25年 3月 31日		
作成者	扇精光株式会社		
時 津 町 役 場			

326