


整理番号	区間長	車道巾員	路肩巾員	歩道巾員	待避所巾員	分離帯巾員	全巾員	路面種別	設計CBR	舗装年度	改良年度	備考
1	1.2	2.3	1.0				3.3	RS	200	木		
2	5.3	2.6					2.6	"	"	"		
3	2.4	2.9					2.9	"	"	"		
4	6.8	2.3					2.3	Co	"	"		
5	7.6	2.4					2.4	"	"	"		
6	15.5	2.4					2.4	"	"	"		
7	23.2	2.6					2.6	"	"	"		
8	1.4	3.6					3.6	"	"	"		
9	21.8	4.0					4.0	"	"	"		
10	10.0	3.2					3.2	"	"	"		
11	16.2	3.5					3.5	"	"	"		
12	6.4	3.9					3.9	"	"	"		
13	15.3	3.3					3.3	"	"	"		
14	20.7	3.4					3.4	"	"	"		
15	5.4	3.4					3.4	Os	"	"		
16	9.3	3.6					3.6	"	"	"		
17	7.0	3.4					3.4	"	"	"		
18	9.0	3.4					3.4	"	"	"		
19	2.0	5.3					5.3	"	"	"		
計	186.5						9.0					

左底郷字浜田

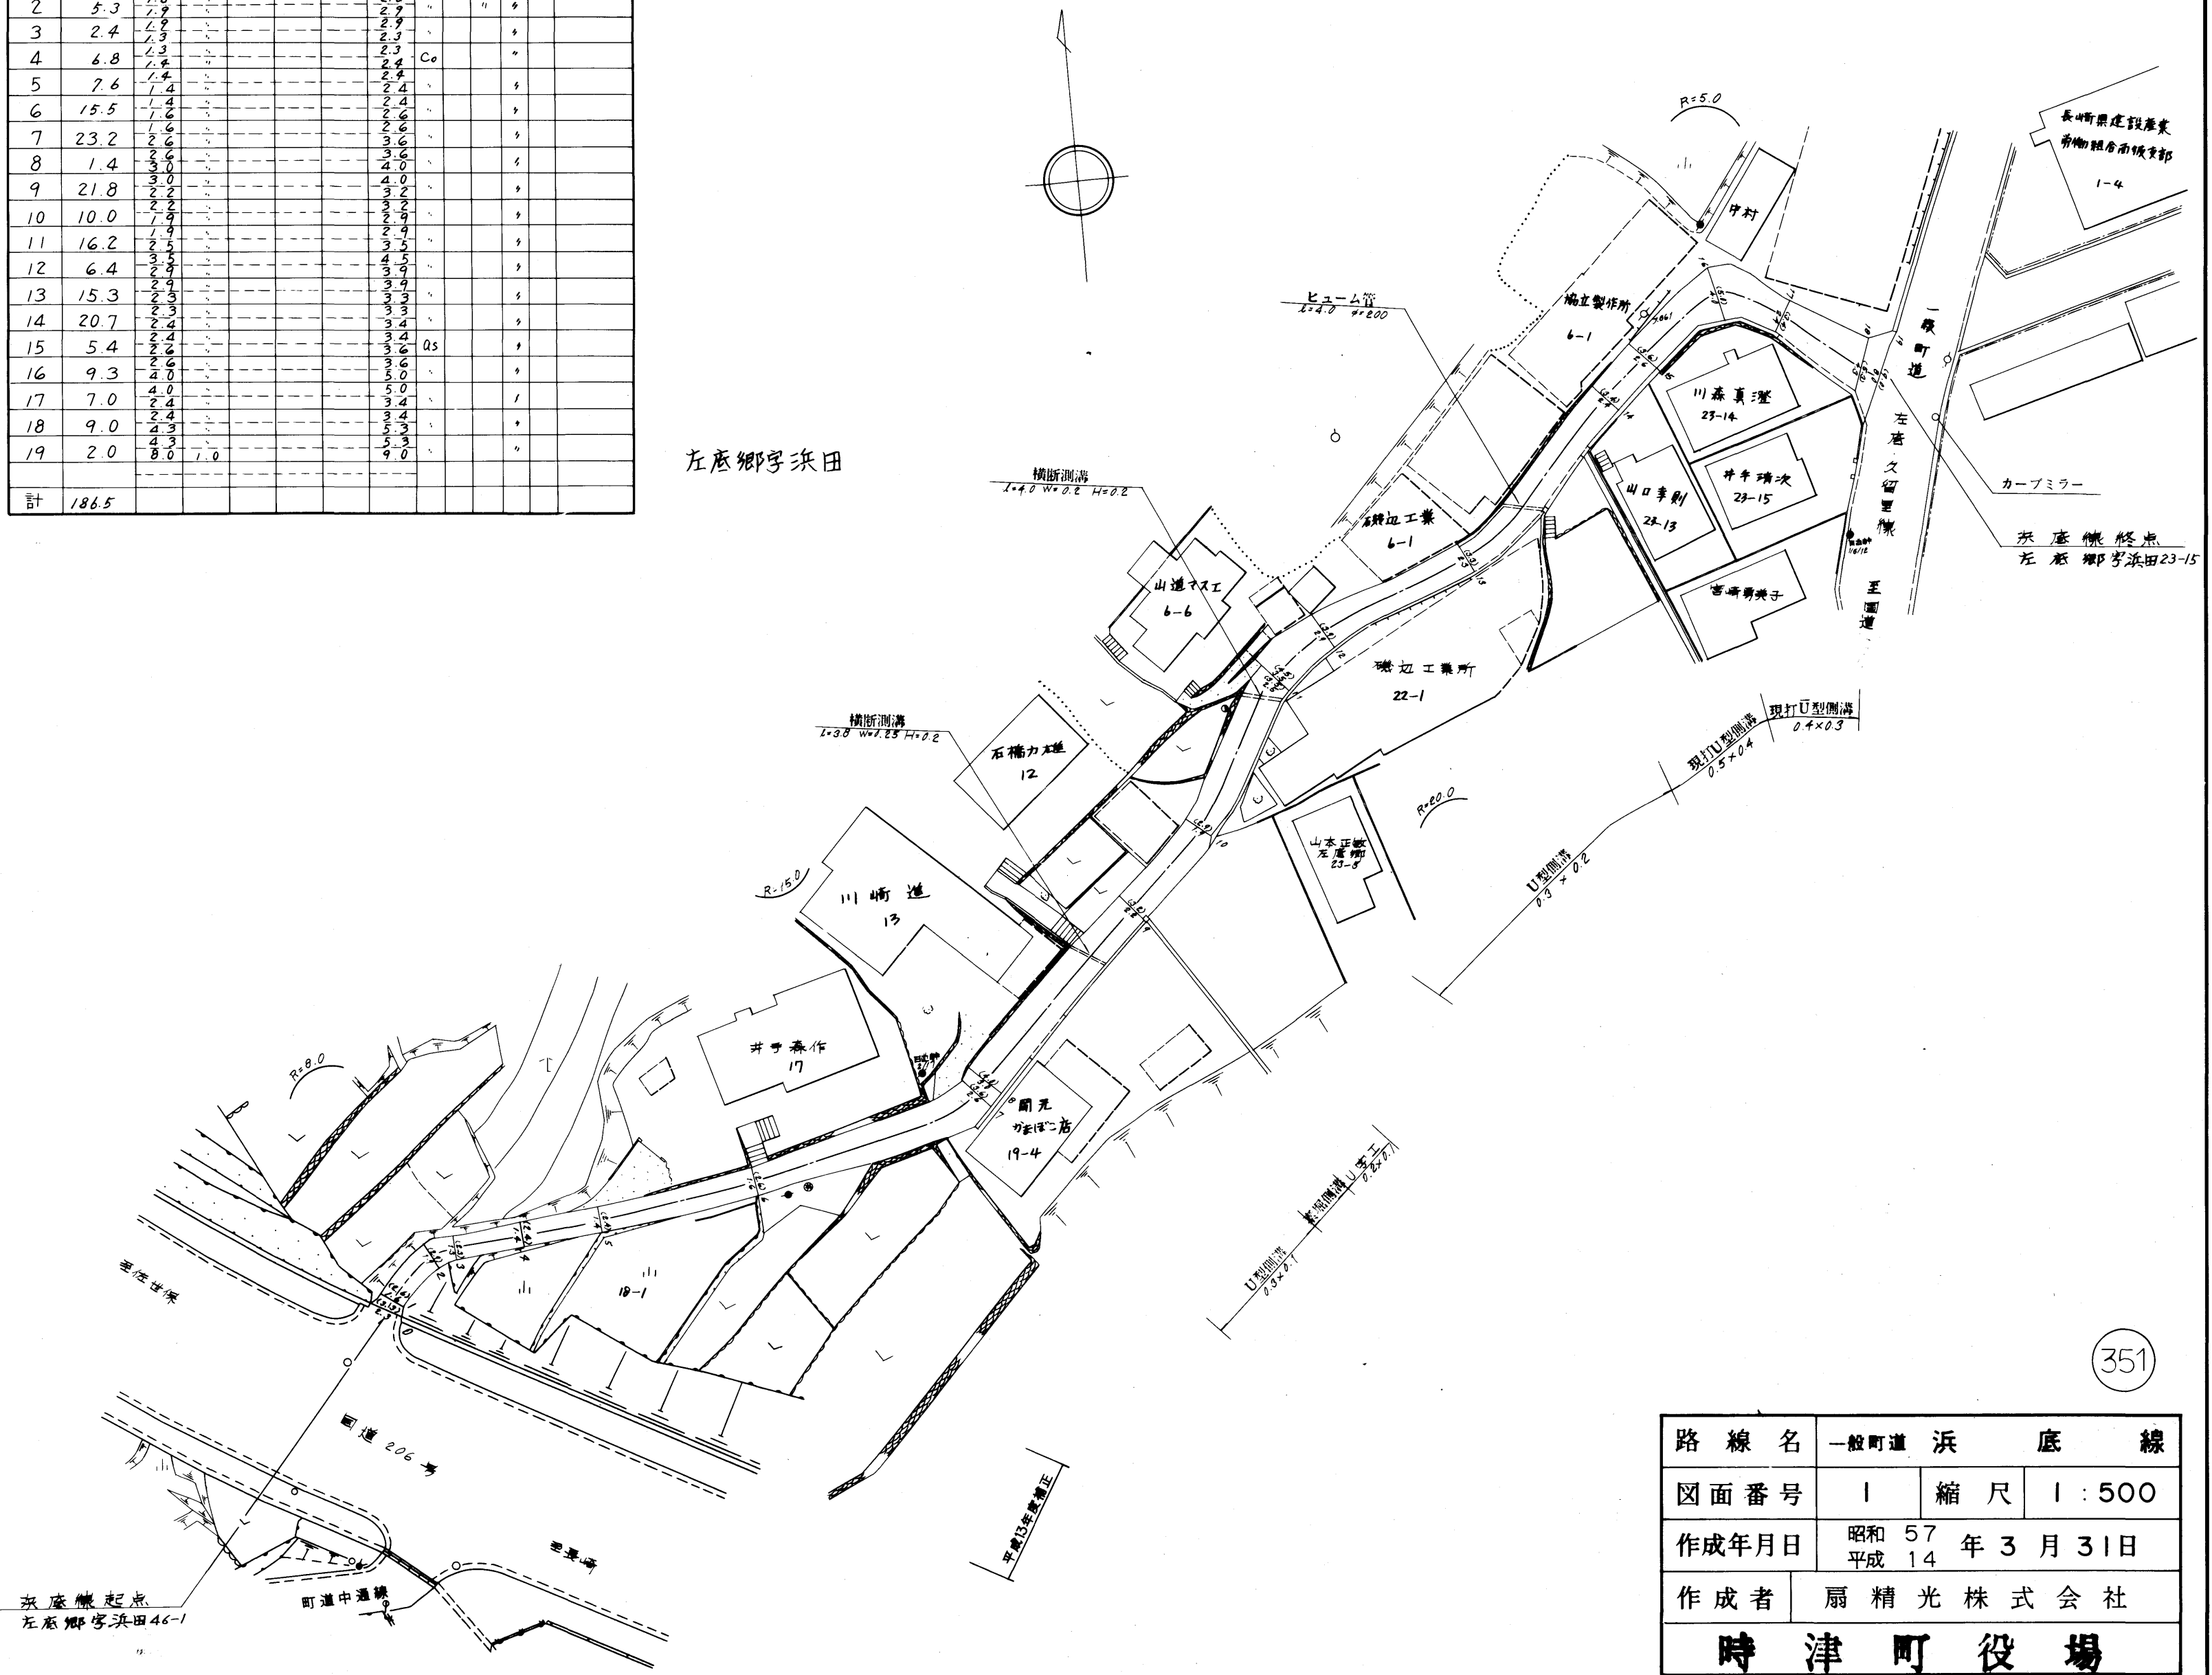

路線名	一般町道 浜 底 線		
図面番号	1	縮尺	1:500
作成年月日	昭和 57 年 3 月 31 日 平成 14		
作成者	扇精光株式会社		
時津町役場			