


整理番号	区間長	車道巾員	路肩巾員	歩道巾員	待避所巾員	分離巾員	全巾員	路面種別	設計CBR	舗装年度	改良年度	改良年度	備考
1	7.8	2.6	1.0				3.6	OS					
2	11.0	2.6	1.0				3.6	"					
3	14.8	2.6	1.0				4.0	"					
4	3.0	2.6	1.0				3.6	OS					
5	3.0	2.1	1.0				4.1	"					
6	1.6	2.2	1.0				4.3	OS					
7	5.1	2.4	1.0				3.4	OS					
8	3.4	2.6	1.0				4.6	CO					
9	2.5	2.3	1.0				4.3	"					
10	6.0	2.3	1.0				3.3	"					
11	1.4	2.0	1.0				3.5	"					
12	5.1	1.7	1.0				2.7	"					
13	1.8	1.4	1.0				2.4	"					
14	18.5	2.3	1.0				3.3	"					
15	7.7	2.3	1.0				3.3	"					
16	3.6	2.6	1.0				3.6	"					
17	4.5	2.3	1.0				2.3	"					
計	100.8												

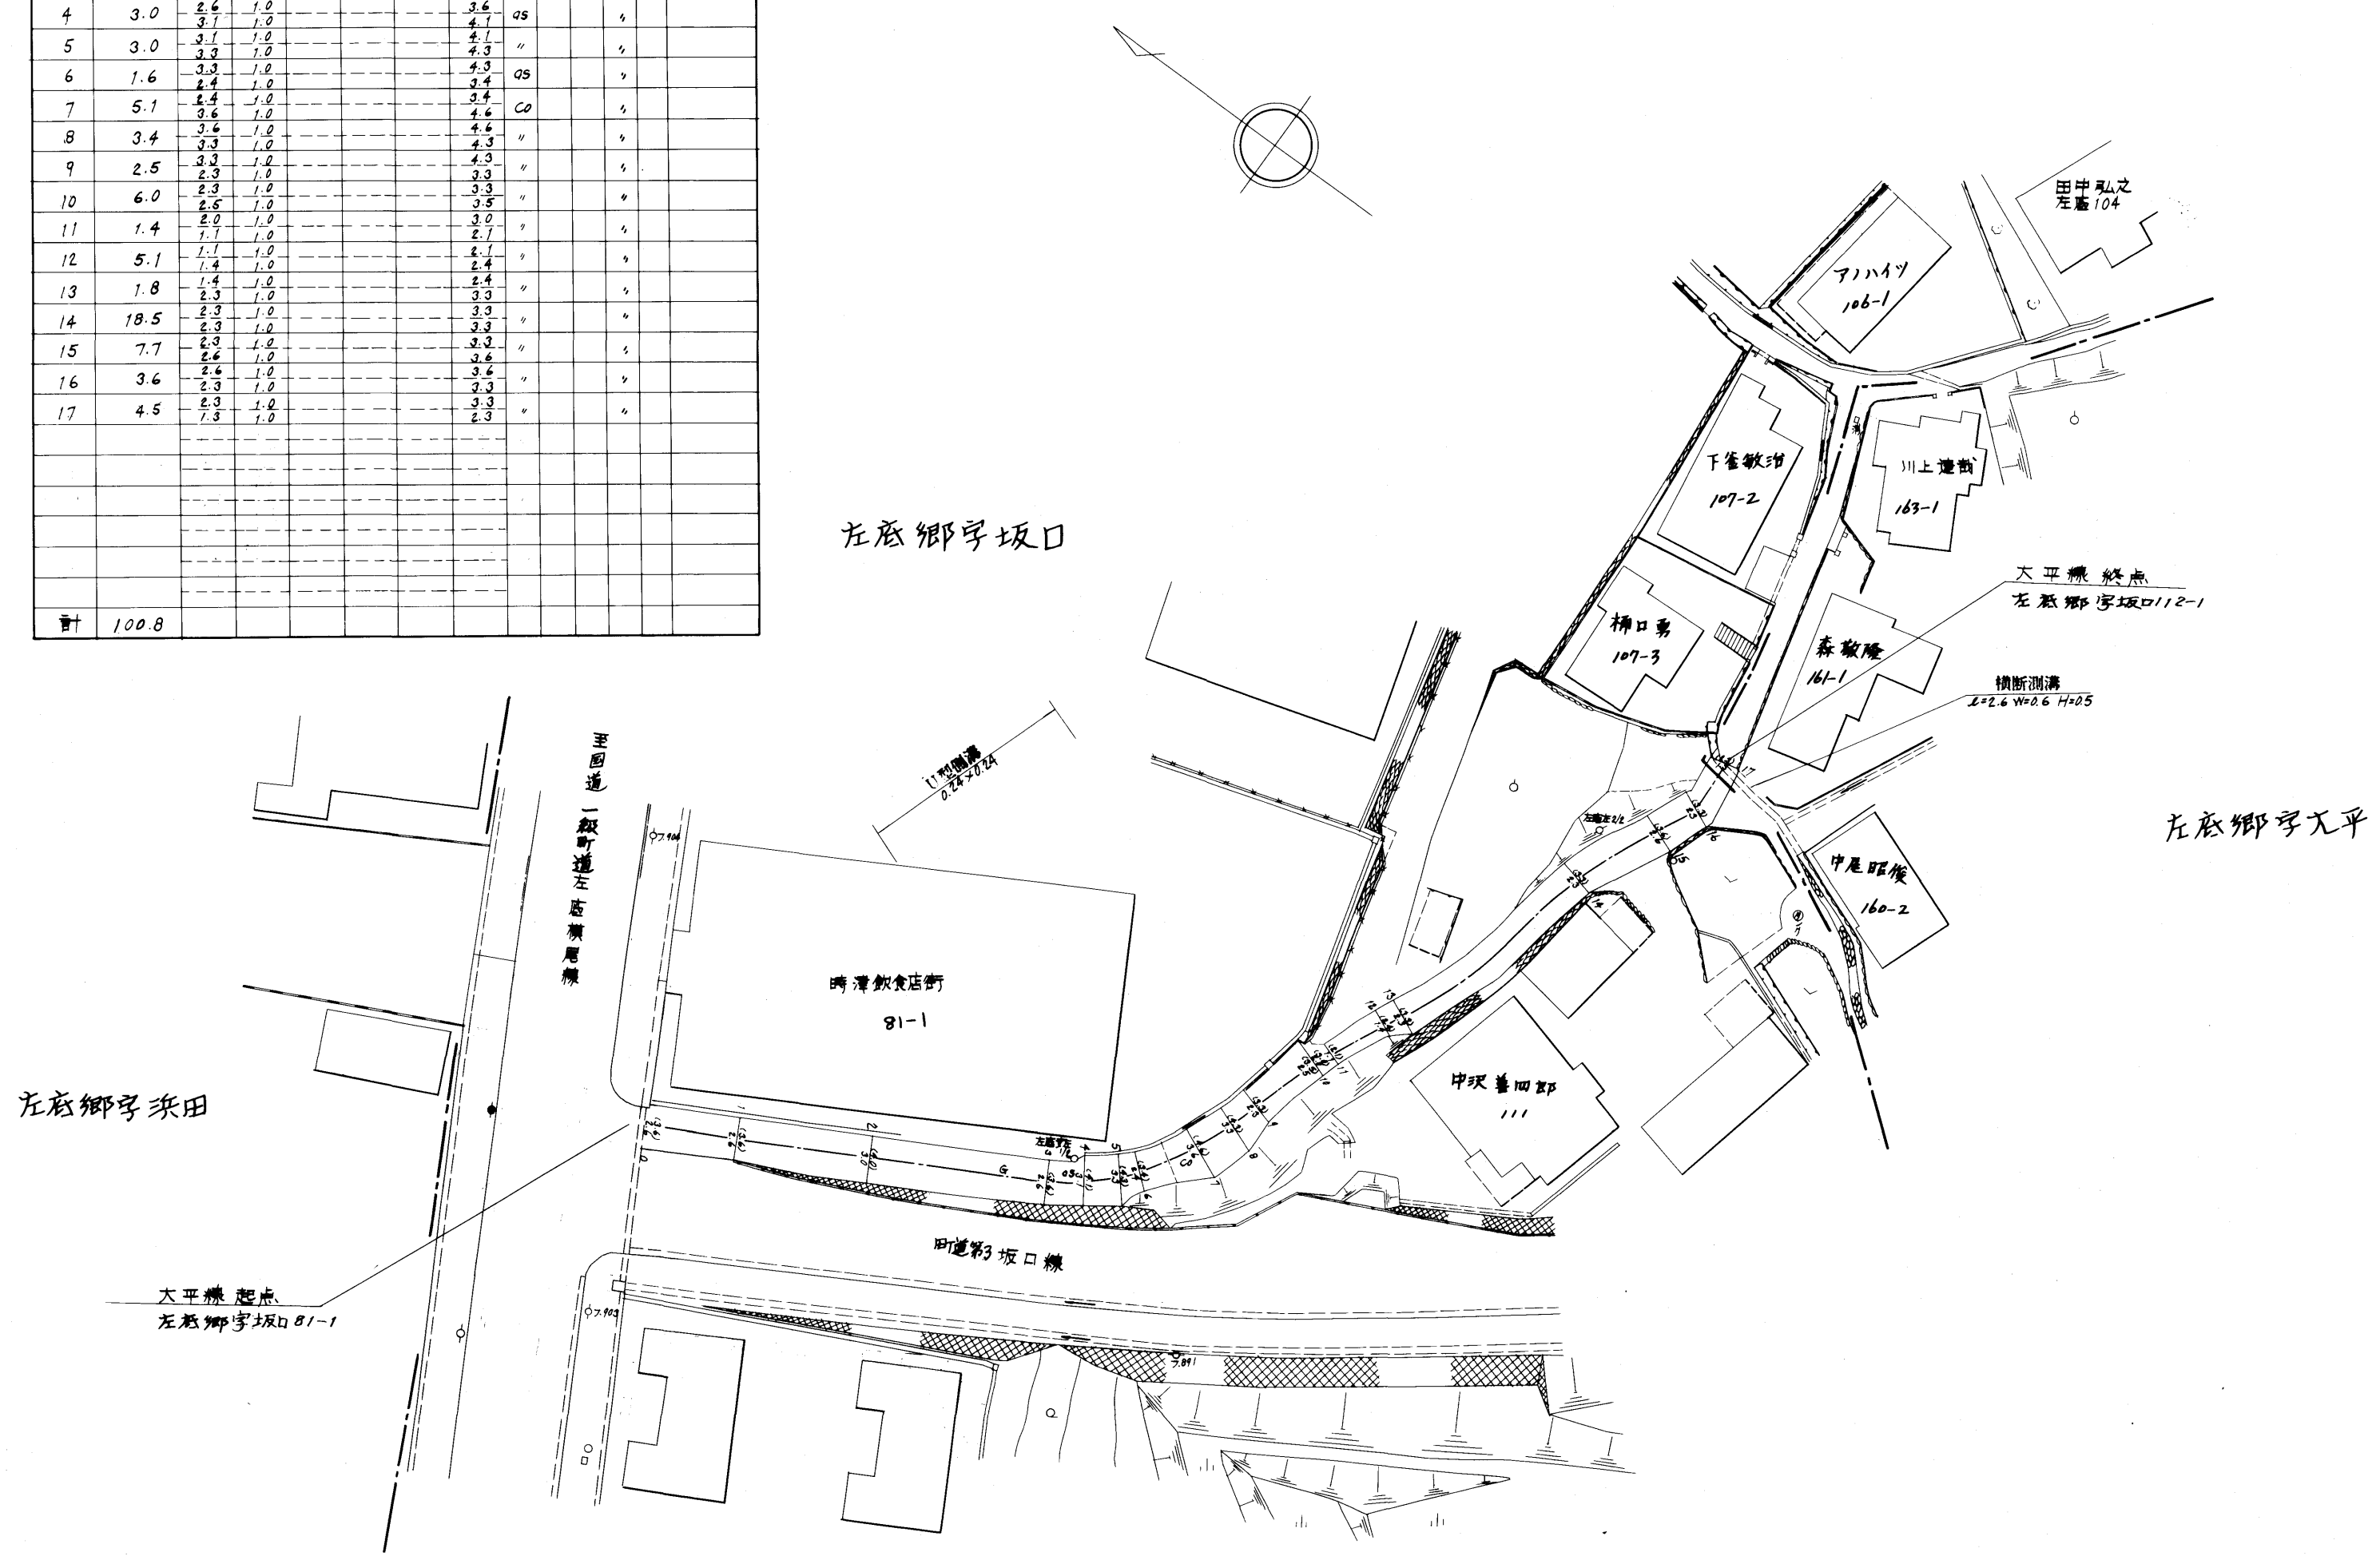

路線名	一般町道 大 平 線		
図面番号	1	縮尺	1:500
作成年月日	昭和 59 年 4 月 1 日		
作成者	扇精光株式会社		
時 津 町 役 場			