


整理番号	区間長	車道巾員	路肩巾員	歩道等巾員(右)	歩道等巾員(左)	待避所巾員	中央帯巾員	全巾員	路面種別	設計C/R	舗装年度	改良未改良	改良年度	備考
1	0.9	2.7	1.0					3.7	As					
2	30.2	5.7	1.0					6.7	"					
3	5.8	2.2	1.0					3.2	"					
4	5.2	2.2	1.0					3.2	"					
5	17.6	5.0	1.0					6.0	"					
6	5.2	2.2	1.0					3.2	"					
7	15.9	4.7	1.0					5.7	"					
8	10.0	3.2	1.0					4.2	"					
9	3.8	1.0	1.0					2.0	"					
10	31.9	5.0	1.0					6.0	"					
11	38.8	5.7	1.0					6.7	"					
12	2.7	1.0	1.0					2.0	"					
13	4.6	1.0	1.0					2.0	"					
14	2.6	1.0	1.0					2.0	"					
15	27.9	4.8	1.0					5.8	"					
16	2.7	1.0	1.0					2.0	"					
17	5.3	1.0	1.0					2.0	"					
18	2.1	1.0	1.0					2.0	"					
19	8.3	1.0	1.0					2.0	"					
20	2.5	1.0	1.0					2.0	"					
計	224.0													

# 左底郷

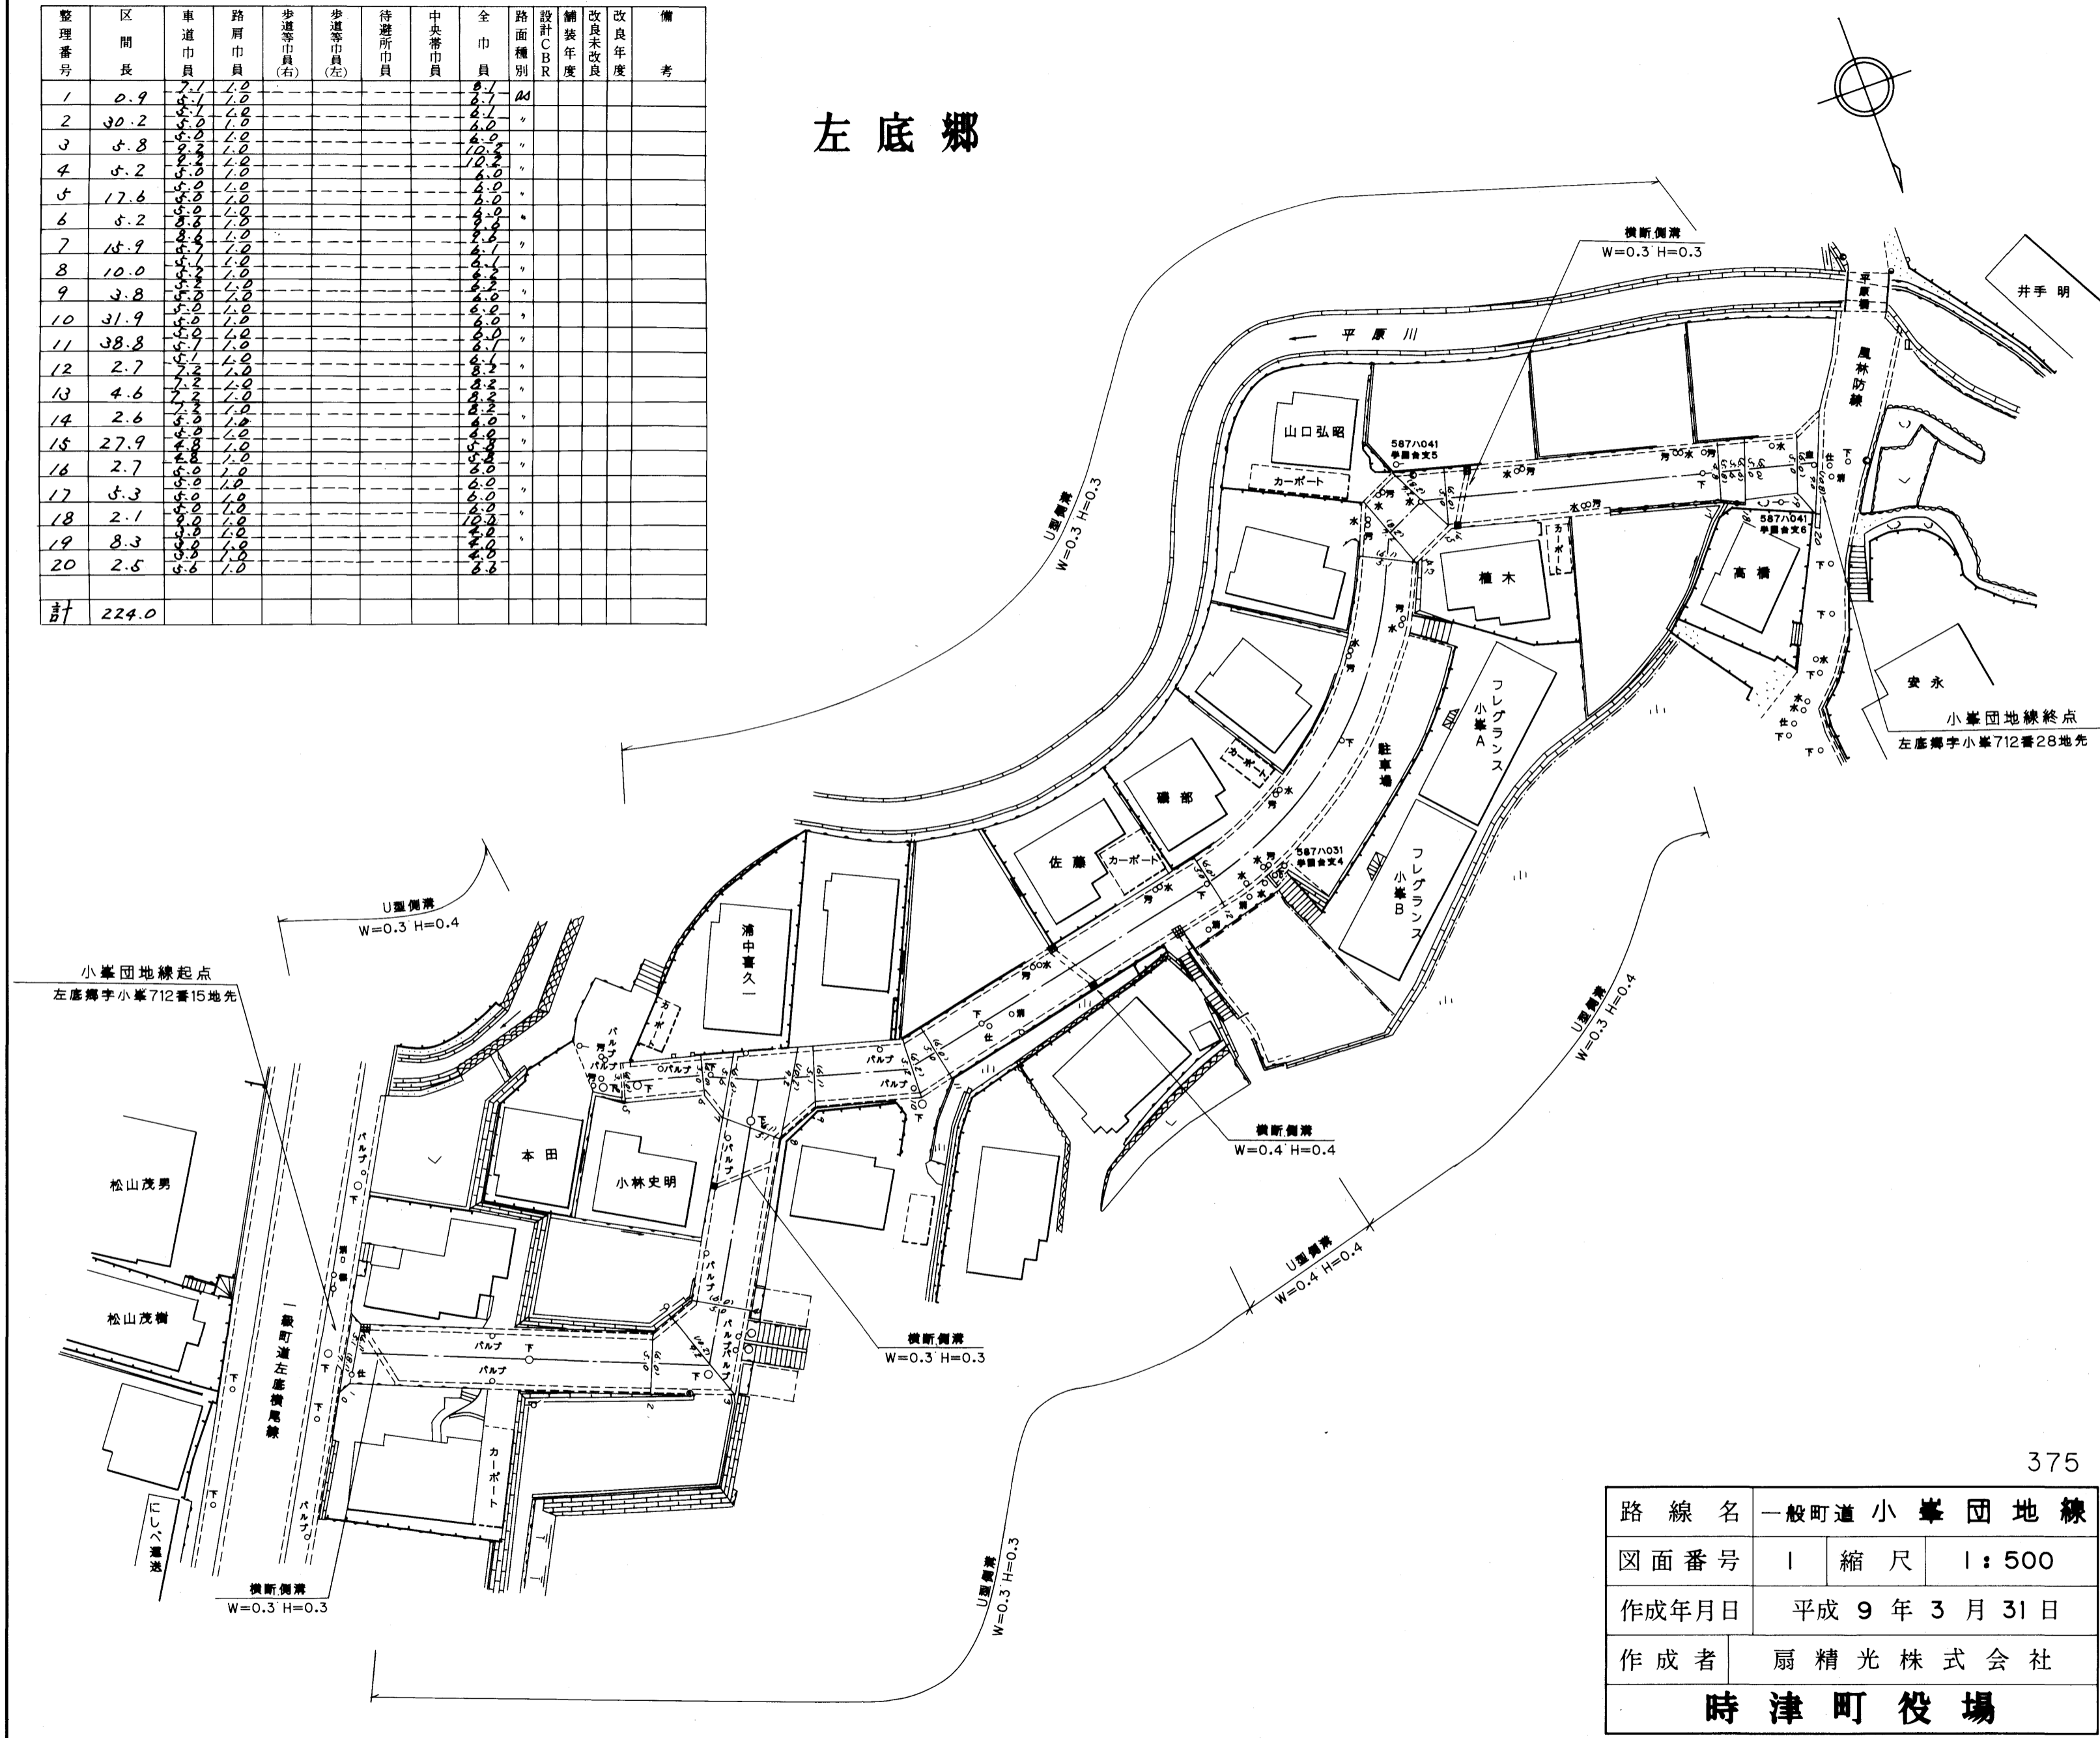

小峯団地線終点  
左底郷字小峯712番28地先

小峯団地線起点  
左底郷字小峯712番15地先

路線名	一般町道 小峯団地線		
図面番号	1	縮尺	1:500
作成年月日	平成9年3月31日		
作成者	扇精光株式会社		
<b>時津町役場</b>			