


整理番号	区間長	車道巾員	路肩巾員	歩道等巾員(右)	歩道等巾員(左)	待避所巾員	中央帯巾員	全巾員	路面種別	設計C/B/R	舗装年度	改良未改良	改良年度	備考
1	4.0	2.7	1.0					8.7	23	98	改	98		
2	16.2	4.6	1.0					5.6	"	"	"	"	"	
3	7.4	4.6	1.0					5.6	"	"	"	"	"	
4	4.7	4.3	1.0					5.3	"	"	"	"	"	
5	3.0	4.0	1.0					5.0	"	"	"	"	"	
6	18.6	4.5	1.0					5.5	"	"	"	"	"	
7	15.2	4.5	1.0					5.5	"	"	"	"	"	
8	3.9	4.6	1.0					5.6	"	"	"	"	"	
9	3.8	4.5	1.0					5.5	"	"	"	"	"	
10	14.2	4.6	1.0					5.6	"	"	"	"	"	
11	4.4	3.9	1.0					4.9	"	"	"	"	"	
12	21.2	3.7	1.0					4.7	"	"	"	"	"	
13	6.8	3.9	1.0					4.9	"	"	"	"	"	
14	16.0	4.8	1.0					5.8	"	"	"	"	"	
15	5.6	4.8	1.0					5.8	"	"	"	"	"	
16	5.0	4.3	1.0					5.3	"	"	"	"	"	
17	2.7	5.0	1.0					6.0	"	"	"	"	"	
18	1.1	5.5	1.0					6.5	"	"	"	"	"	
19	3.5	4.9	1.0					5.9	"	"	"	"	"	
計	157.3													

左底郷

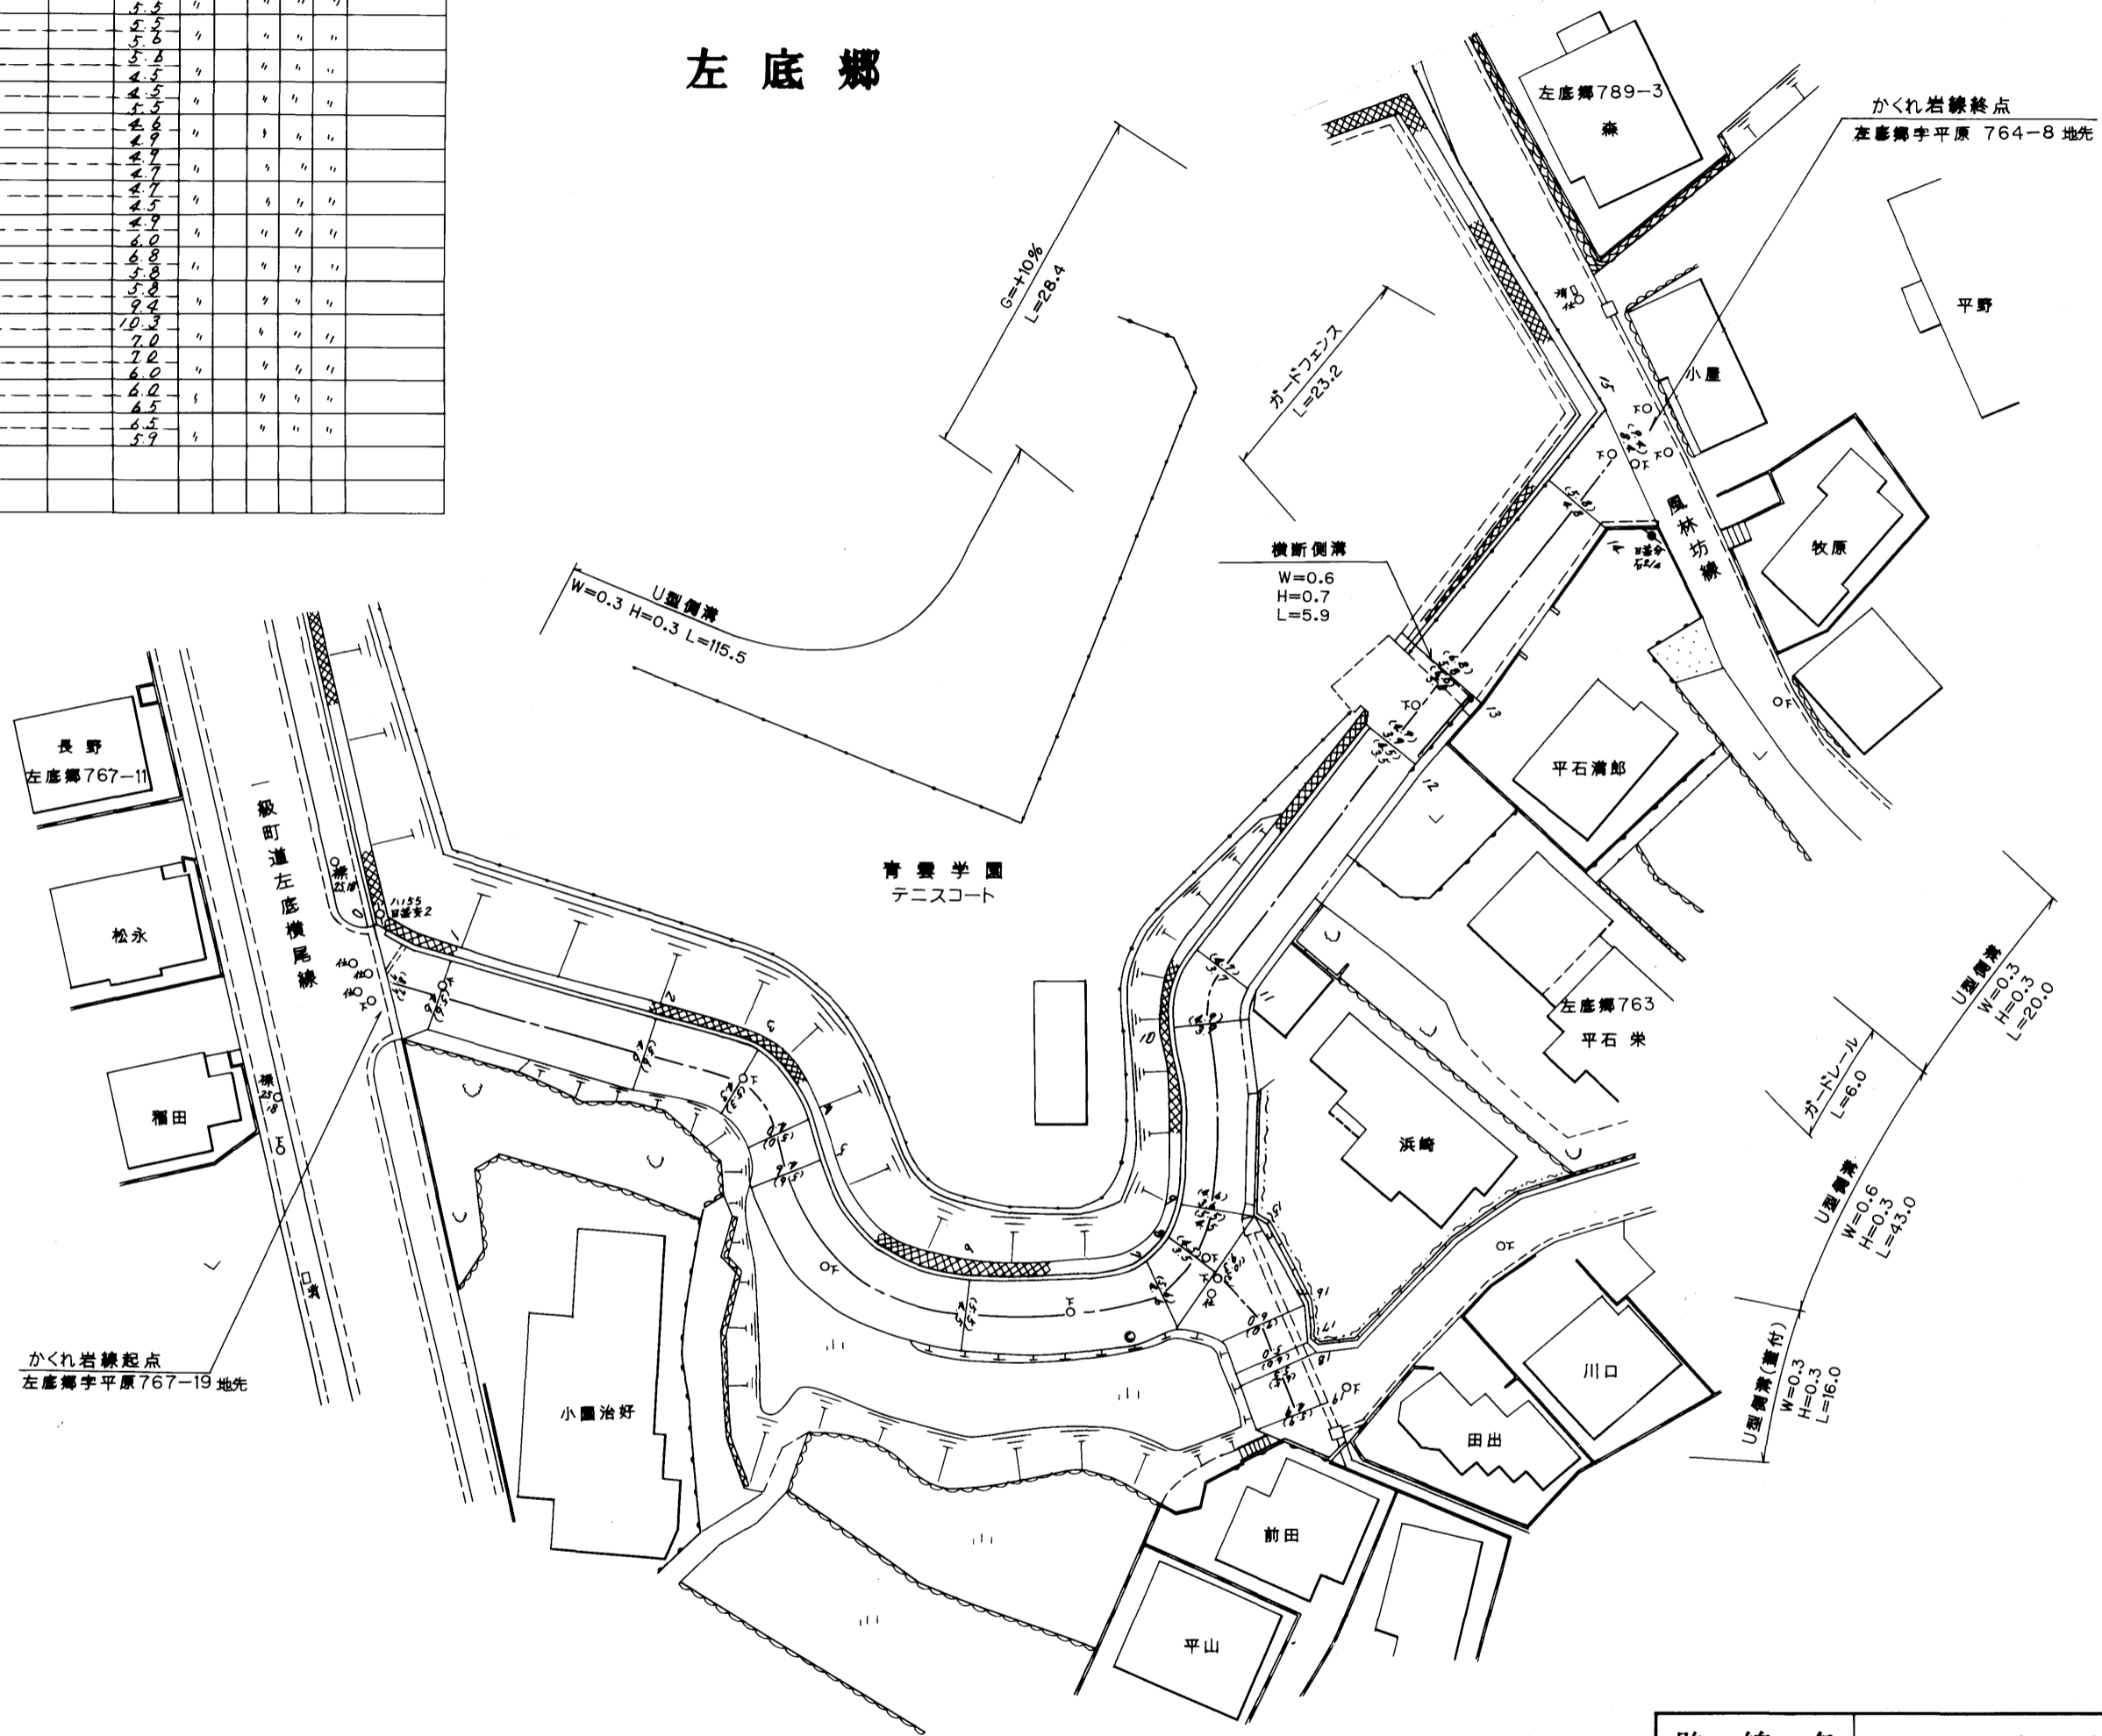

路線名	一般町道かくれ岩線		
図面番号	1	縮尺	1:500
作成年月日	平成11年3月31日		
作成者	扇精光株式会社		
時津町役場			